

BENCHMARKS
 City of Wichita Dist. SE corner of
 25th & Tyler
 32.30 ft South of centerline
 30.00 ft East of centerline
 9.20 ft Southeast of power pole
 43.20 ft Southeast of section corner
 Elev. = 178.04 (City Datum)

"D" Cut in top of curb on the West
 side of Pepper Ridge 65± south of
 Lot B, Blk. B, Fossil Rim Estates.
 Elev. = 174.92 (City Datum)

Install 2,792 S.Y. Contech
 Landlok CS2 Erosion Control Mat
 or Approved Equivalent (See
 Staple Pattern) to be installed
 per Manufacturers Directions.
 This quantity does not include
 excess material necessary for
 overlap and anchoring.



Install 1,464 L.F. Silt
 Fence per detail,
 sheet 31.

Scale: 1" = 30'

EARTH WORK TOTALS (PONDS)

	C.Y. Cut	C.Y. Fill
Pond #1 Construction	15,276	25
Pond #2 Construction	50,139	0
Pond #3 Construction	7,093	836
Pond #4 Construction	35,847	405
Pond #5 Construction	46,047	2,764
Total Earthwork (Ponds only)	154,402	4,030

Earthwork quantities do not include correction factors and are for reference
 only. See Mass Grading Plan for quantities related to that bid item.

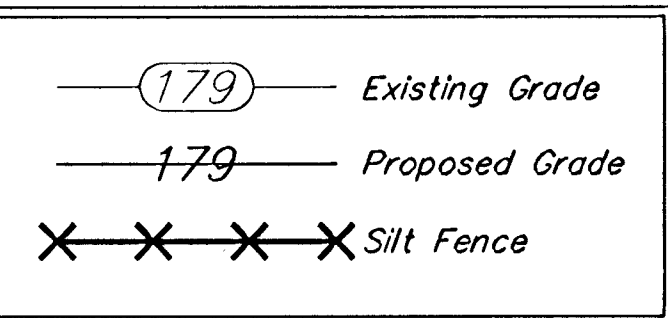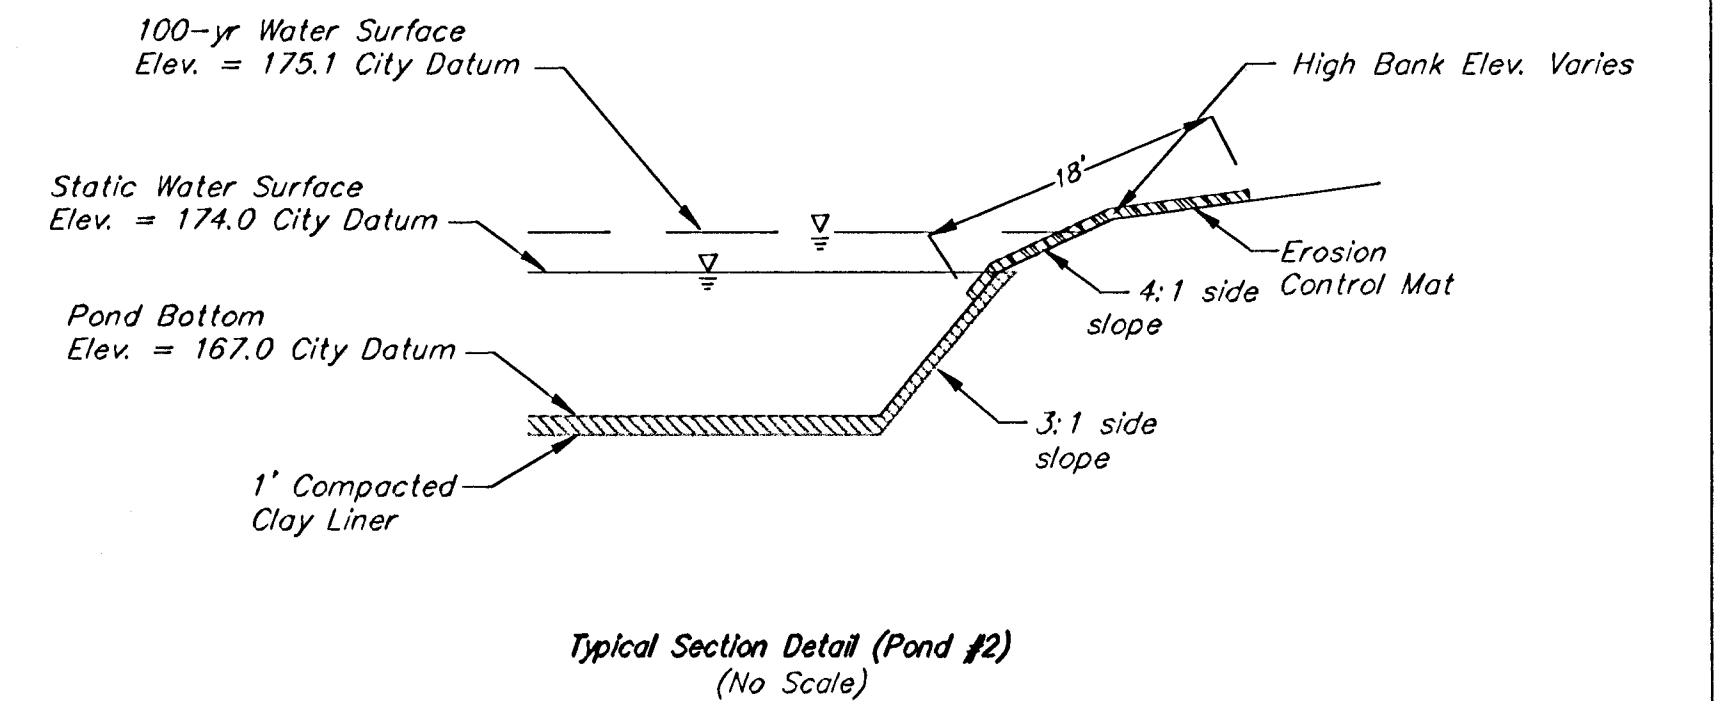

Prop. Pond #2
 Static W.S. = 174.0
 Pond Bottom = 167.0
 100-Yr W.S. = 175.1

East line of
 Reserve "F"
 = Baseline

FOSSIL RIM ESTATES
POND 2
 WICHITA, KANSAS

BAUGHMAN COMPANY P.A.
 ENGINEERING, SURVEYING, & PLANNING
 316-282-7271 • 315 ELLIS • WICHITA, KANSAS 67211

PROJECT NUMBER
488-83449

DESIGN NBW/SCJ DRAWN TMS APPROVED DATE 1/8/03 SCALE Noted

SHEET
28
 OF
38

02-04-E292
 Fossil Pond