

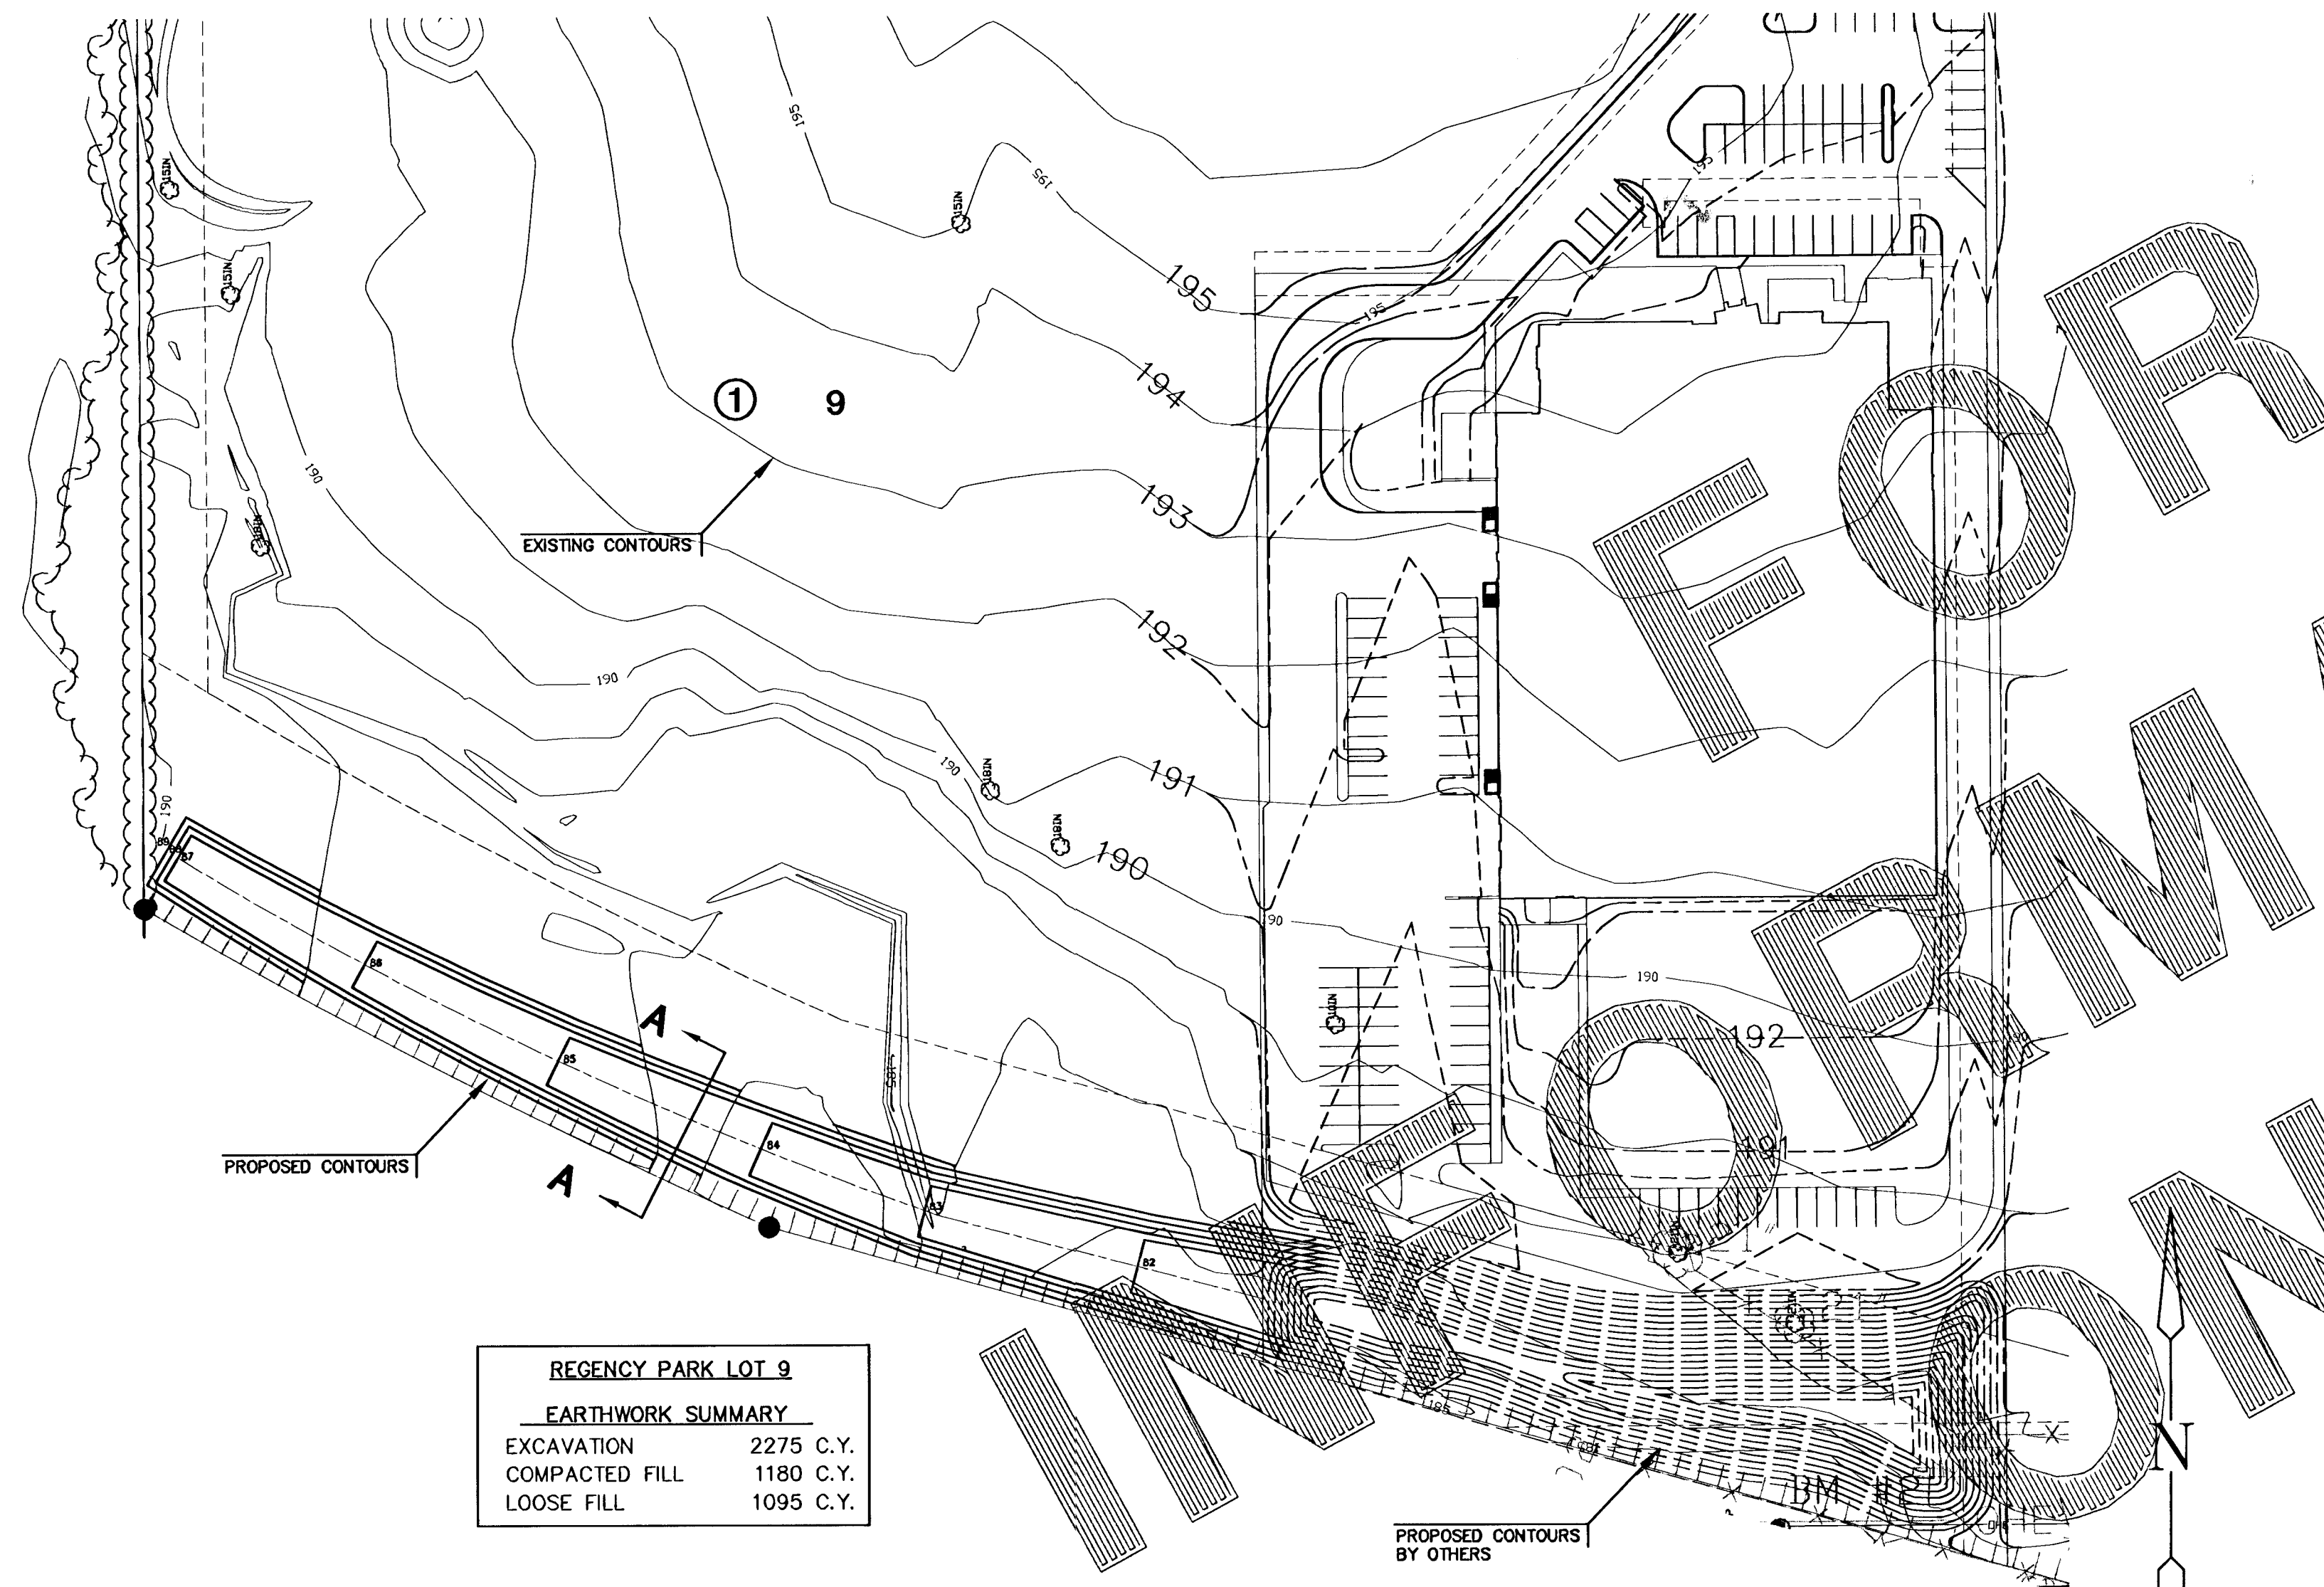


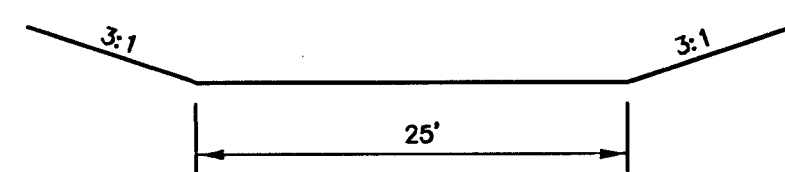


REGENCY PARK LOT 9	
EARTHWORK SUMMARY	
EXCAVATION	2275 C.Y.
COMPACTED FILL	1180 C.Y.
LOOSE FILL	1095 C.Y.

LOT 9 DITCH GRADING

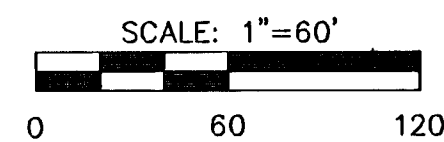


SECTION A-A
NO SCALE

- LEGEND**
- PROPOSED CONTOURS
 - EXISTING CONTOURS
 - - - PROPOSED GRADING BY OTHERS

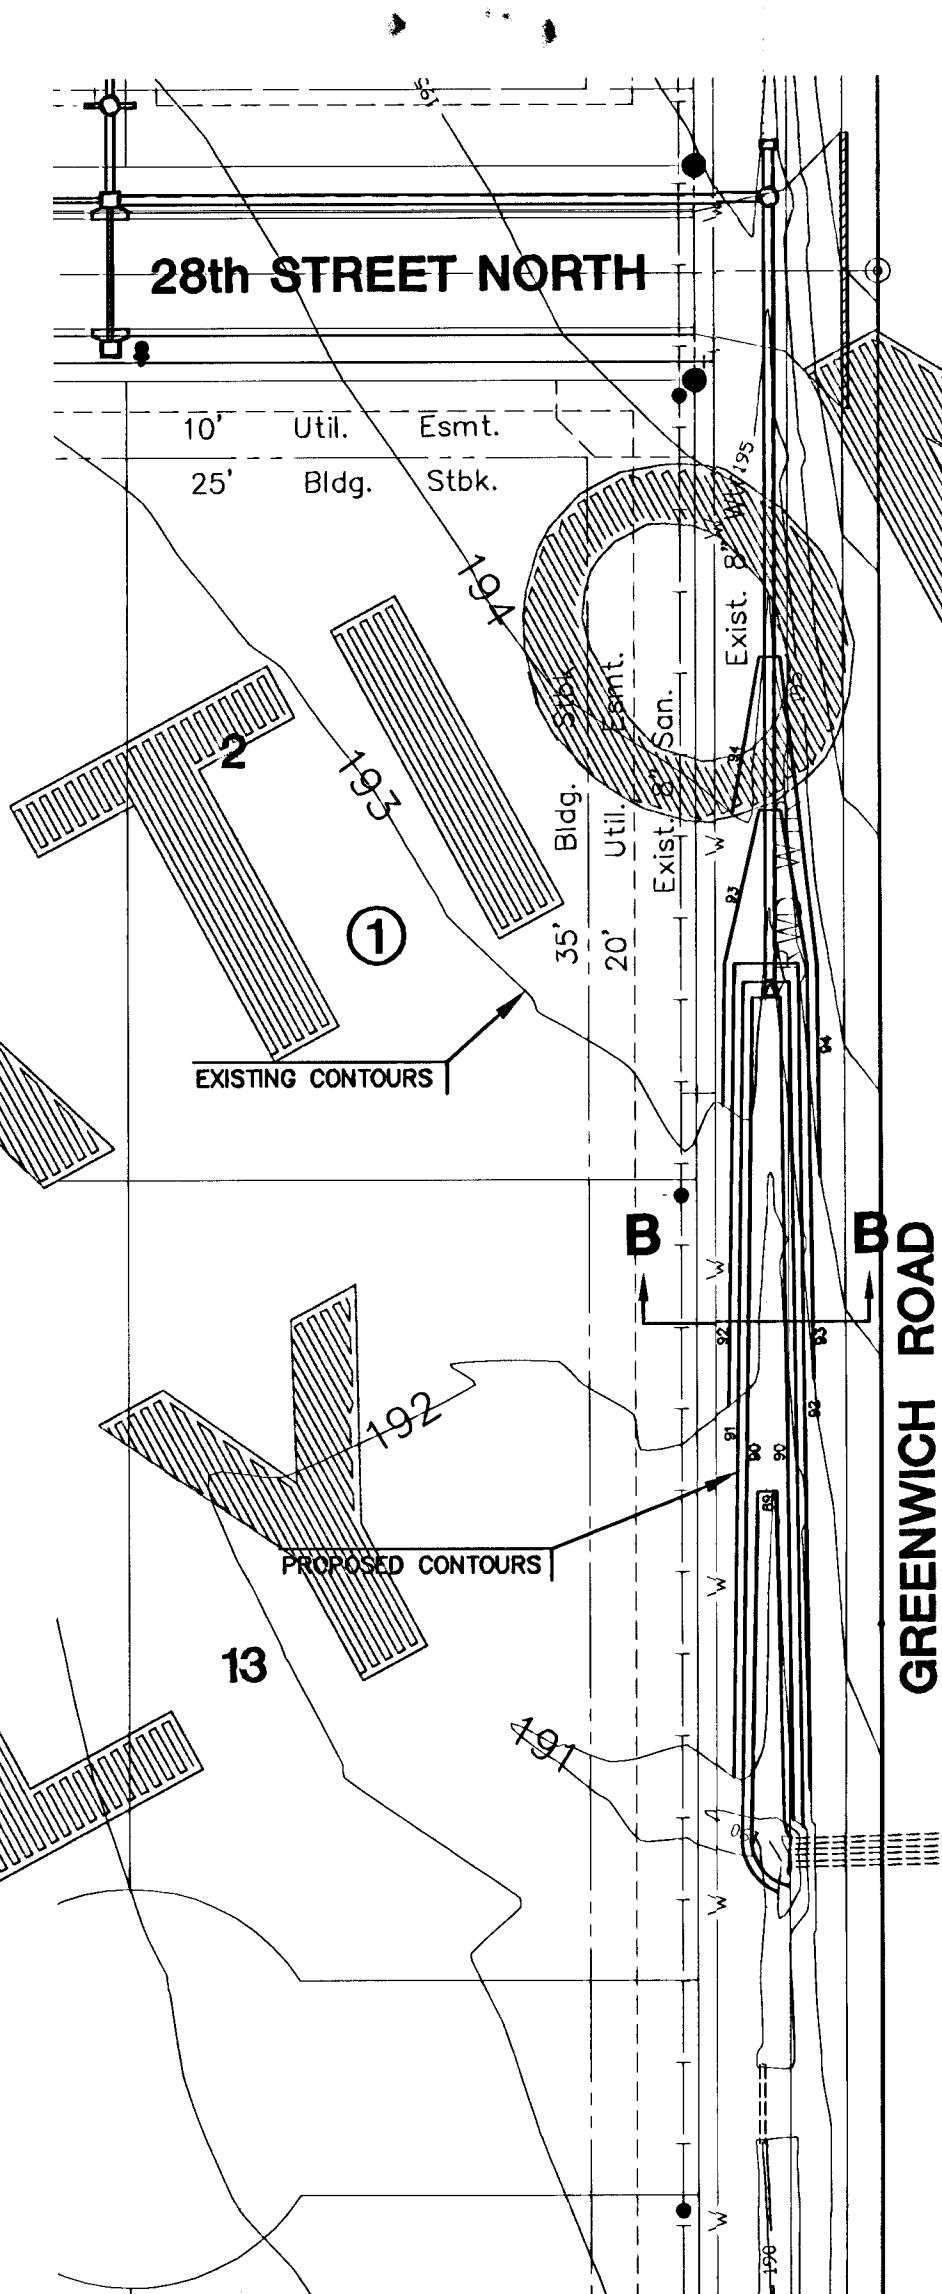


REGENCY PARK GREENWICH DITCH	
EARTHWORK SUMMARY	
EXCAVATION	490 C.Y.
COMPACTED FILL	310 C.Y.
LOOSE FILL	180 C.Y.

GREENWICH ROAD DITCH GRADING

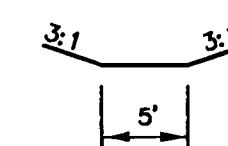


SECTION B-B
NO SCALE

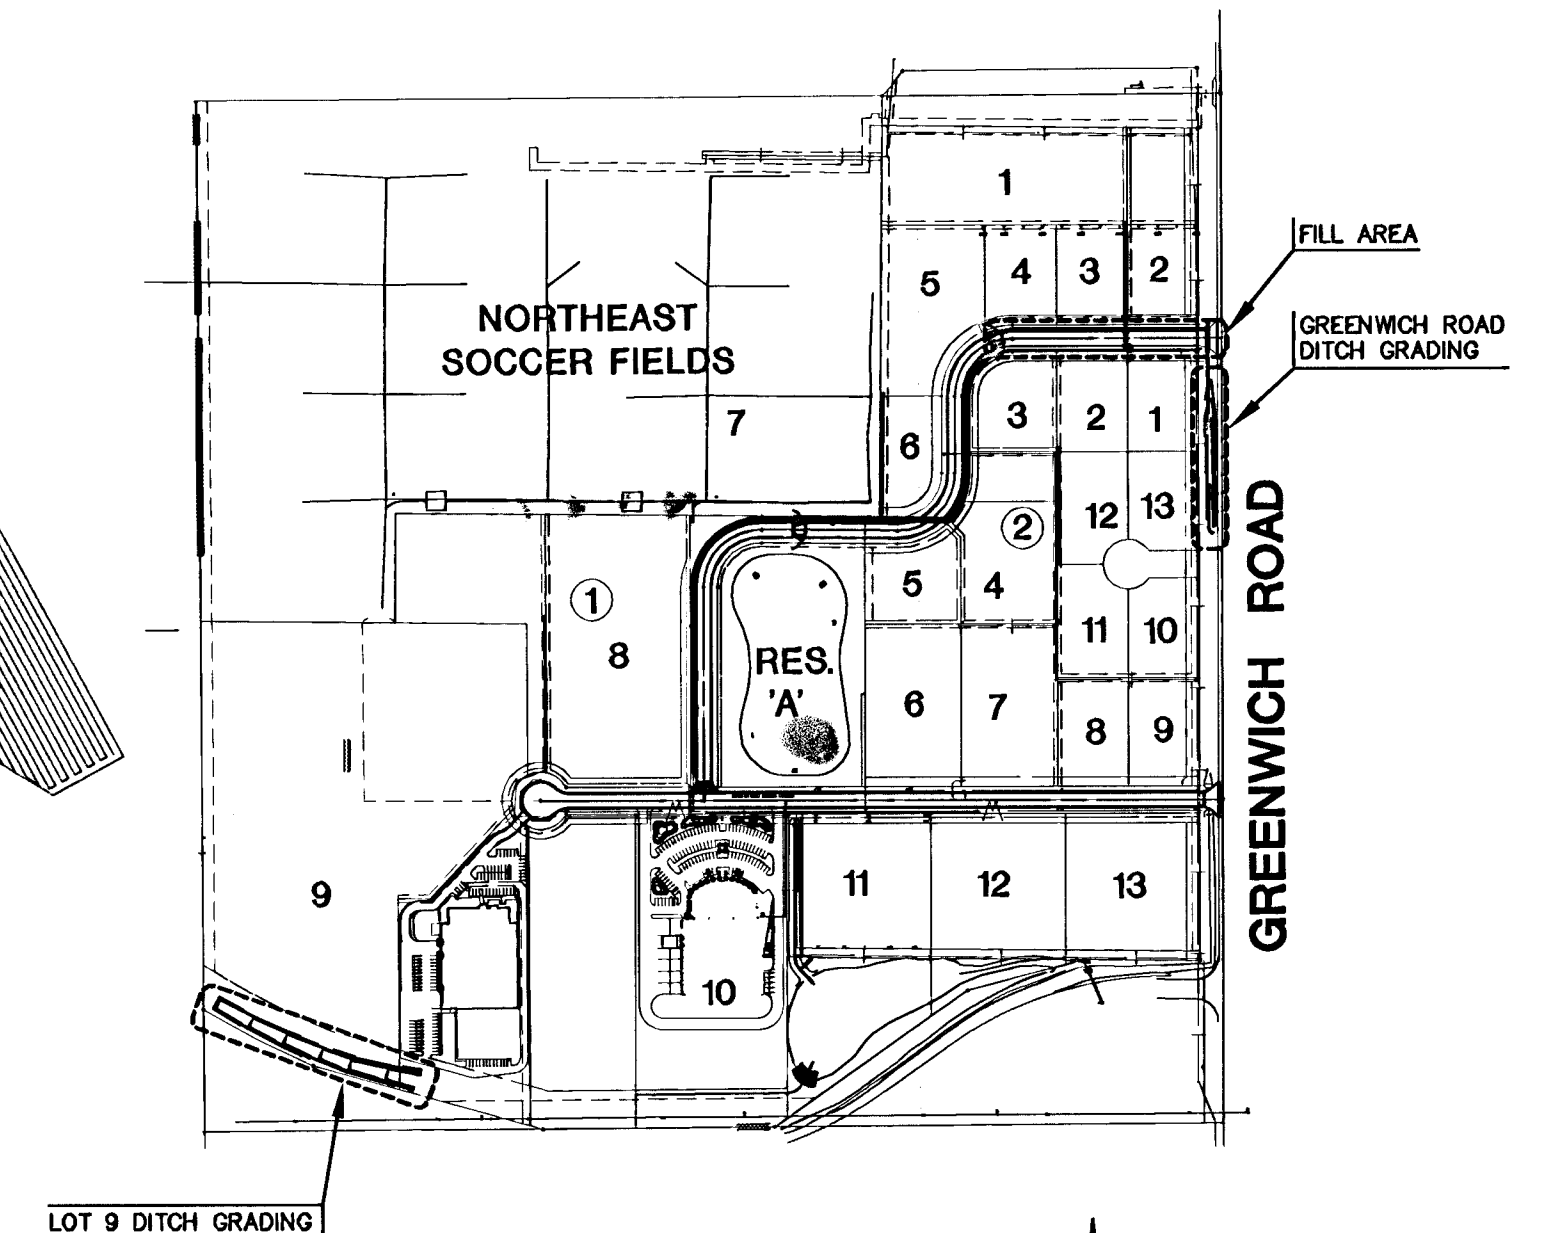

VICINITY MAP
NO SCALE

- NOTES:**
- EXCAVATION FROM LOT 9 AND GREENWICH ROAD SHALL BE PLACED AS CONTROLLED FILL IN 28th STREET. ANY EXCESS EXCAVATION REMAINING SHALL BE USED TO FILL LOTS 2-4, BLOCK 1 AS DIRECTED BY THE ENGINEER. SEE ATTACHED GRADING SECTIONS FOR FILL REQUIREMENTS.
 - ALL EARTHWORK COMPACTION SHALL BE 90% DENSITY WITH THE EXCEPTION OF RIGHT-OF-WAY FILL WHICH SHALL BE COMPACTED TO 95% STANDARD DENSITY.
 - IN PROPOSED RIGHT-OF-WAYS CONTRACTOR SHALL LEAVE ROAD SUBGRADE TO WITHIN 0.1' OF FINAL GRADE FOR PAVING CONTRACTOR.
 - A 6" LAYER OF TOPSOIL SHALL BE STRIPPED IN ALL AREAS OF CUT AND FILL. NO TOPSOIL SHALL BE PLACED ON LOTS OR WITHIN STREET RIGHT-OF-WAY UNLESS SPECIFICALLY NOTED.

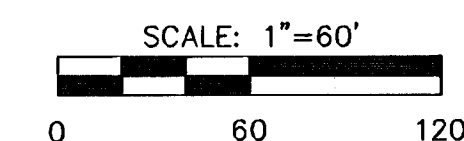

REGENCY PARK ADDITION
PROJECT NAME

DITCH GRADING PLANS
SHEET TITLE

SRS	MKEC	G/A
DESIGN BY:	DRAWN BY:	CHECKED BY:
AUGUST 2004	96104	8 / 16
DATE	JOB NO.	SHEET/OF