


INDEX OF SHEETS

- 1 Title Sheet
- 2 Typical Sections-Approach
- 3 Profile Sheet No. 1
- 4 Profile Sheet No. 2
- 5 Profile Sheet No. 3
- 6 Storm Sewer S-1
- 7 Single 6x18x3 SWS Line S-1
- 8 Storm Sewer S-2
- 9 Single 6x18x3 SWS Line S-2
- 10 Roadway Details
- 11 RCB Auxiliary Details
- 12 Precast Concrete Box Culvert Details
- 13 Reinforced Concrete Manholes
- 14 Manhole Frame and Cover Details
- 15 Standard Type Turb. Pile
- 16 West Approach Joint Plan
- 17 East Approach Joint Plan
- 18 Miscellaneous Pavement Details
- 19 West Sidewalk Joint Plan
- 20 East Sidewalk Joint Plan
- 21 Standard Driveway Entrance
- 22 Driveway Details
- 23 Concrete Bridge Approach Pavement
- 24 Approach Barrier
- 25 Approach Barrier-H/SW/S
- 26 Approach Barrier Sections
- 27 General Notes Bridge
- 28 Summary of Quantities-Bridge
- 29 Construction Layout
- 30 Engineering Geology
- 31 Abutment Details-Substructure
- 32 Abutment Details-Superstructure
- 33 Abutment Sections-Roadway
- 34 Auxiliary Abutment Details-Roadway
- 35 Auxiliary Abutment Details-Sidewalk
- 36 Circular Planter Wall Details at Abutment
- 37 Northwest and Southwest Retaining Wall Abutment
- 38 Southeast Retaining Wall Abutment
- 39 Pier Land 4 Elevation
- 40 Pier Land 4 Plan and Section
- 41 Pier 2 and 3 Elevation
- 42 Pier 2 and 3 Plan and Section
- 43 Auxiliary Pier Details-Roadway
- 44 Auxiliary Pier Details-Sidewalk
- 45 Typical Section-Bridge
- 46 Framing Plan-Roadway
- 47 Girder Details-Roadway
- 48 Structural Steel Girder Details
- 49 Miscellaneous Structural Steel Details
- 50 Access Door Details
- 51 Expansion Joint Details-Roadway
- 52 Expansion Joint Details-Sidewalk
- 53 Roadway Slab Plan
- 54 Roadway Slab Detail Section
- 55 Superstructure Layout Sidewalk
- 56 Sidewalk Beam Details
- 57 Sidewalk Beam Details
- 58 Sidewalk Beam Details
- 59 Beam #2 or #7 Ordinates
- 60 Beam #2 or #7 Ordinates
- 61 Beam #2 or #7 Ordinates
- 62 Beam #2 or #7 Ordinates
- 63 Beam #2 or #7 Ordinates
- 64 Sidewalk Layout
- 65 Sidewalk Surface Details
- 66 Sidewalk Diaphragms
- 67 Sidewalk Overlook Details
- 68 Pavement Details-Roadway
- 69 Pavement Details
- 70 Dead Load Deflections and Camber
- 71 Concrete Safety Barrier
- 72 Reinforcing Steel-Substructure
- 73 Reinforcing Steel-Superstructure
- 74 Reinforcing Steel-Superstructure
- 75 Reinforcing Steel-Bending Diagrams
- 76 Abutment Strip Drain
- 77 Drain and Sheet Pile Layout
- 78 Retaining Wall
- 79 Existing Bridge Section
- 80 Retaining Circular Walls at Abut.
- 81 Wall & Stair Sections & Details
- 82 Miscellaneous Wall Details & General Notes
- 83 Summary of Quantities
- 84 Temp. Prob. Water Pollution Control Sheets
- 85 Temp. Prob. Water Pollution Control Sheets
- 86 Temp. Prob. Water Pollution Control Sheets
- 87 Pavement Marking Plan
- 88 Signal Wiring & Quantities
- 89 Loop Detector Construction/Installation Details
- 90 Traffic Signal Junction Box Standard
- 91 Summary of Traffic Control Devices
- 92 Traffic Control General Notes
- 93 Traffic Control Plan
- 94 Traffic Control Plan Stage I
- 95 Traffic Control Plan Stage II
- 96 Construction Barricades
- 97 Tower Locations-Lewis Street Bridge
- 98 Bridge Excavation
- 99 Standard Pile Details
- 100 Supports and Spacers for Reinforcing Steel
- 101 Approach Cross Section-West
- 102 Approach Cross Section-East
- 103 River Bank Cross Sections
- 104 River Bank Cross Sections
- 105 River Bank Cross Sections
- 106 River Bank Cross Sections
- 107 River Bank Cross Sections
- 108 River Bank Cross Sections
- 109 Architectural Site Plan
- 110 Architectural Elevation
- 111 Architectural Plan Elevation 1 & 2
- 112 Architectural Plan Elevation 2 & 3
- 113 Lewis St. Bridge Tower Reference
- 114 Lewis Bridge Tower Details
- 115 Douglas Bridge Tower Reference
- 116 Douglas Bridge Tower Spar Elevations
- 117 Enlarged Plans
- 118 Architectural Details-Handrail
- 119 East Abutment Details
- 120 West Abutment Details
- 121 Irrigation Layout-East
- 122 Irrigation Layout-West
- 123 Architectural Details
- 124 Abutment Elevations
- 125 Stair Sections
- 126 Electrical Schedules
- 127 Electrical Site Plan
- 128 Step Lighting Plan
- 129 Electrical Details
- 130 Electrical Details

CITY OF WICHITA, KANSAS MICHAEL E. LINDEBAK, P.E., CITY ENGINEER BRIDGE IMPROVEMENTS

DOUGLAS AVENUE BRIDGE- BETWEEN McLEAN BOULEVARD AND WACO
OVER THE ARKANSAS RIVER
CITY OF WICHITA PROJECT NO. 472-82721
INDEX CODE: 715482

IN CENTRAL BUSINESS DISTRICT

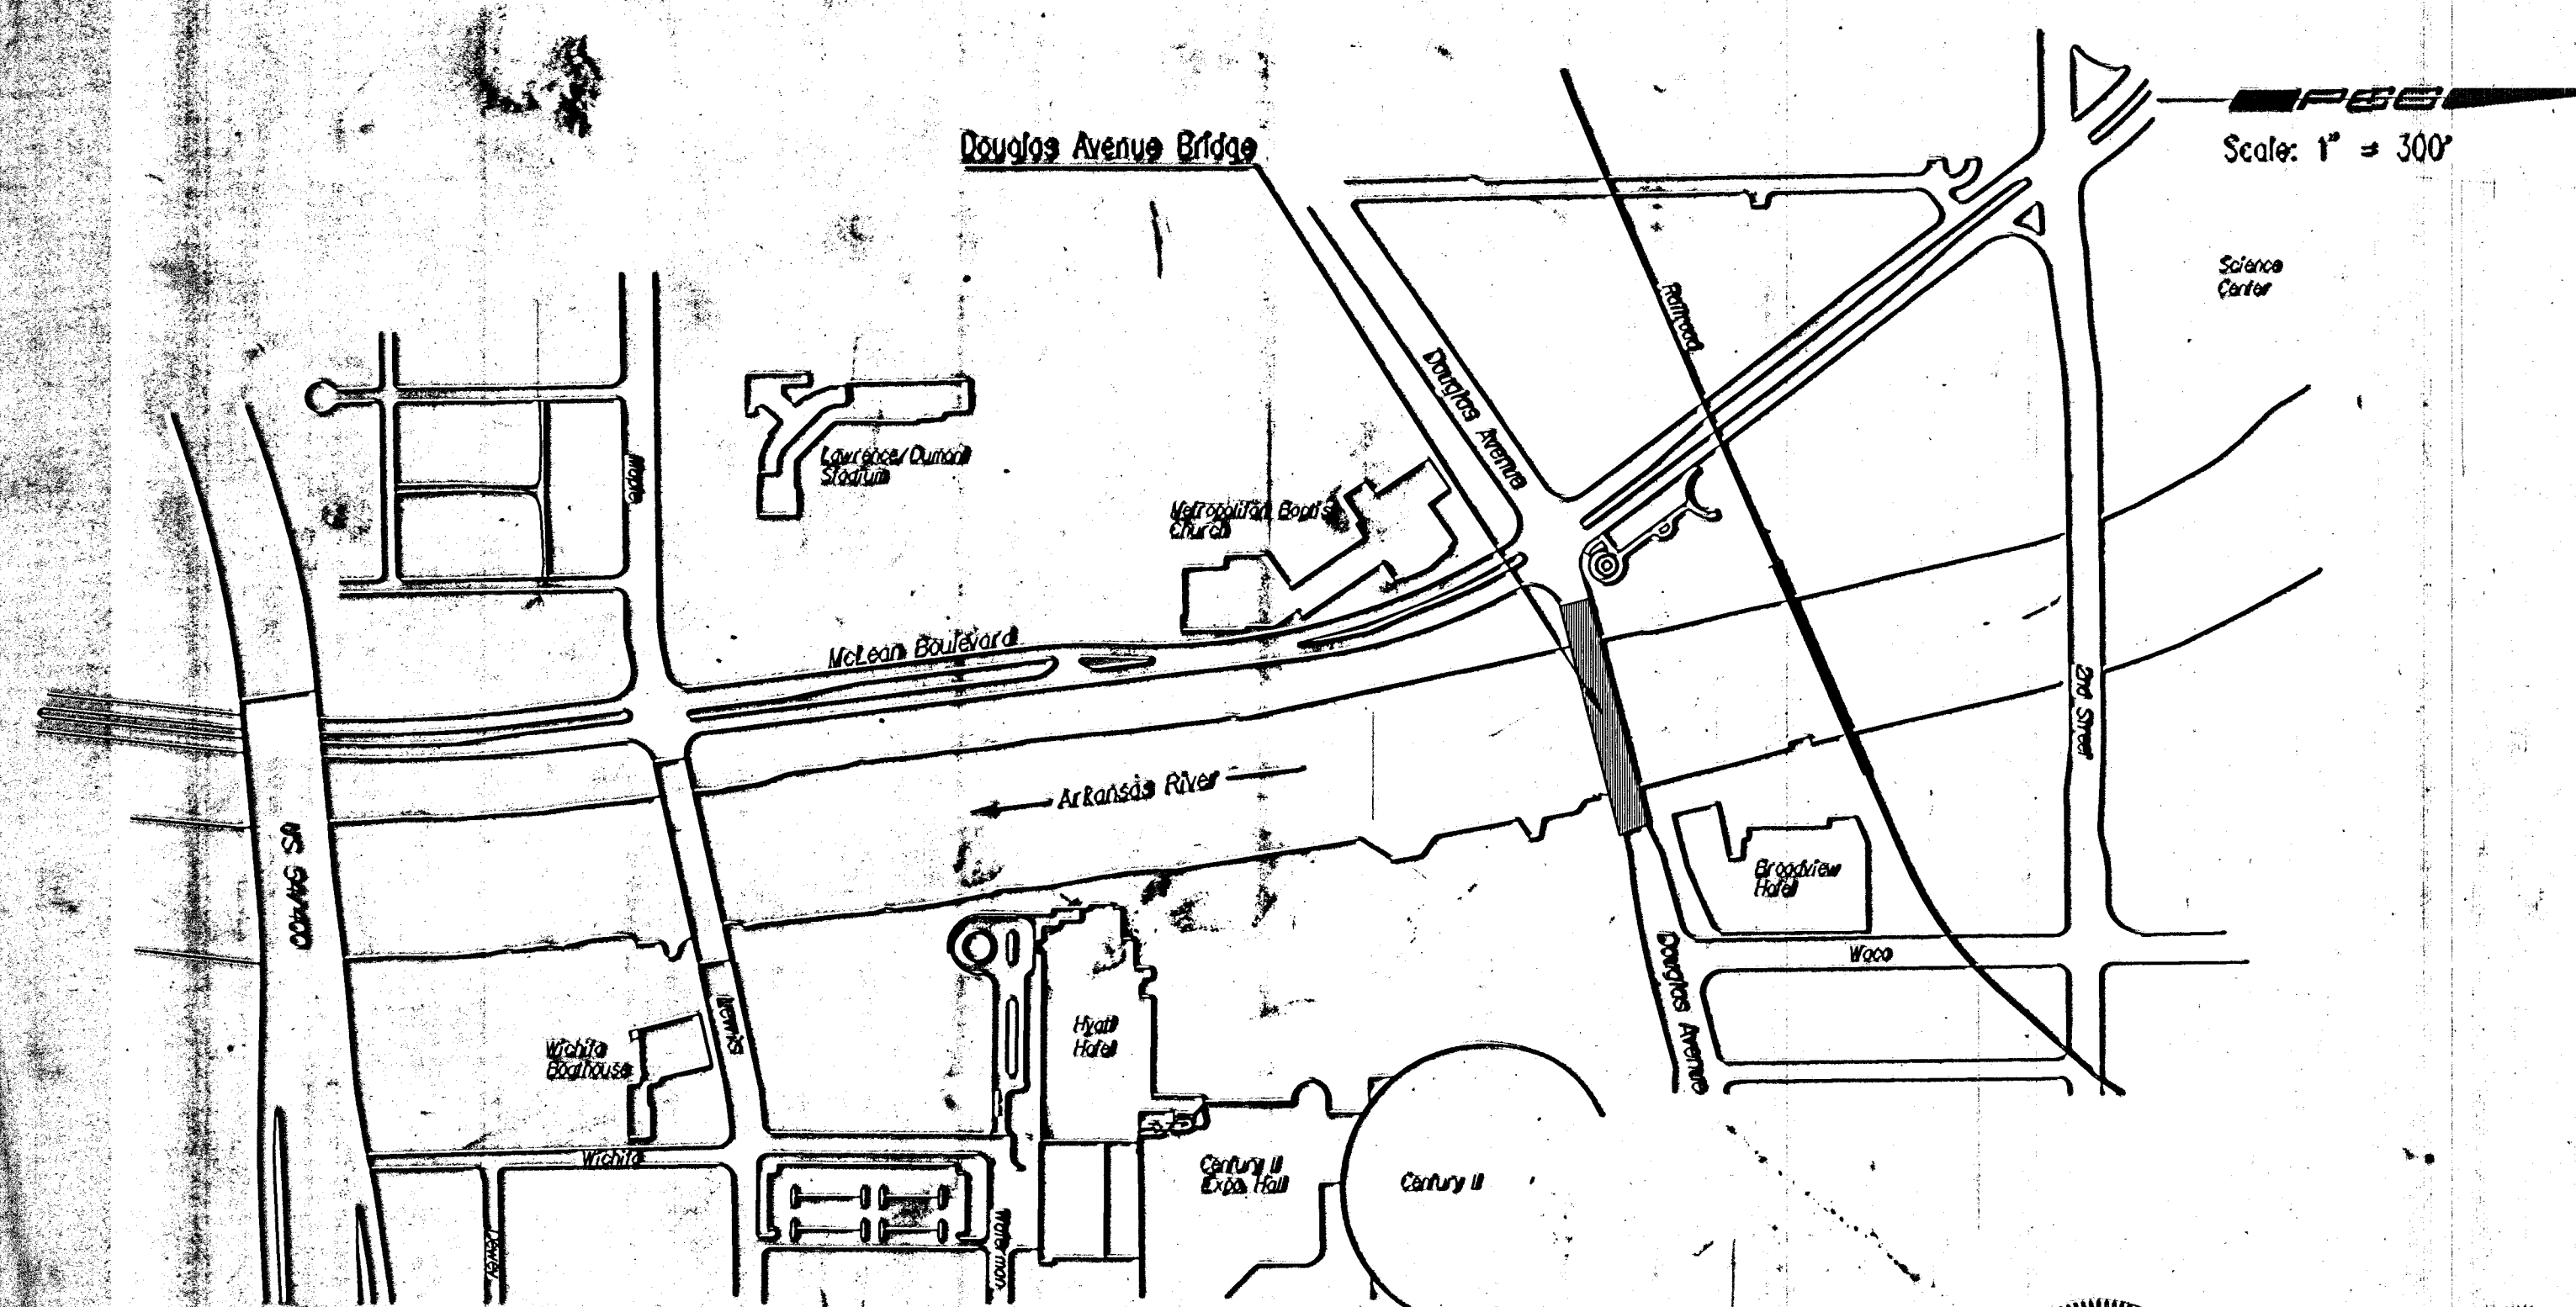

FEBRUARY 1998
PLANS PREPARED BY
PROFESSIONAL ENGINEERING CONSULTANTS, P.A.
ENGINEERS
WICHITA, KANSAS

SHEET NO.	TOTAL SHEETS
1	131

GENERAL NOTES

UNDERGROUND UTILITY SERVICE LINES AND OVERHEAD UTILITY POLE LINES ARE TO BE ADJUSTED AS NECESSARY BY OTHERS PRIOR TO CONSTRUCTION UNLESS THE PLANS SPECIFICALLY CALL FOR THEIR ADJUSTMENT BY THE CONTRACTOR. EXISTING UTILITIES AND THEIR LOCATION AS SHOWN ON THE PLANS REPRESENT THE BEST INFORMATION OBTAINABLE FOR DESIGN. LOCATION INFORMATION HAS BEEN OBTAINED FROM THE VARIOUS UTILITY COMPANIES AND IS EITHER FROM COMPANY RECORD DRAWINGS OR COMPANY PROVIDED FIELD LOCATIONS. THE CONTRACTOR WILL BE REQUIRED TO WORK AROUND EXISTING UTILITIES WITHIN THE RIGHT-OF-WAY WHICH DO NOT CONFLICT WITH PROPOSED CONSTRUCTION.

TREES AND SHRUBS IN PUBLIC RIGHT-OF-WAY WHICH ARE IN DIRECT CONFLICT WITH PROPOSED NEW CONSTRUCTION SHALL BE REMOVED BY THE CONTRACTOR WITH THE ENGINEER'S APPROVAL. TREES AND SHRUBS WHICH ARE NOT IN DIRECT CONFLICT WITH PROPOSED NEW CONSTRUCTION SHALL BE SAVED AND PROTECTED FROM DAMAGE.

RUBBLE FROM THE REMOVAL OF MISCELLANEOUS STRUCTURES SHALL BE DISPOSED OF ON SITES TO BE PROVIDED BY THE CONTRACTOR AND APPROVED AS NOTED BELOW.

ALL DISPOSAL SITES MUST BE APPROVED BY THE KANSAS DEPARTMENT OF HEALTH AND ENVIRONMENT. MATERIAL EITHER STOCKPILED OR DISPOSED OF IN A FLOOD PLAIN WOULD REQUIRE A KANSAS STATE BOARD OF AGRICULTURE PERMIT. ANY MATERIAL DUMPED IN WATERS OF THE UNITED STATES OR WETLANDS IS SUBJECT TO U.S. CORPS OF ENGINEERS PERMITTING REGULATIONS. ANY MATERIAL BURIED OR STOCKPILED BEYOND APPROVED CONSTRUCTION LIMITS WOULD REQUIRE ADDITIONAL ARCHEOLOGICAL INVESTIGATIONS UNLESS BURIED IN A PREVIOUSLY APPROVED BORROW LOCATION.

CONTRACTOR SHALL SATISFY HIMSELF OF SURFACE AND SUBSURFACE CONDITIONS PRIOR TO BIDDING.

TEMPORARY SURFACING MATERIAL (ROCK, ASPHALT, ETC.) MAY HAVE BEEN PLACED WITHIN STREET RIGHTS-OF-WAY FOR HAUL ROADS AND TEMPORARY ACCESS. CONTRACTOR SHALL FIELD VERIFY EXISTING CONDITIONS TO DETERMINE EXTENT, IF ANY, OF SUCH SURFACING. CONTRACTOR SHALL REMOVE SAID TEMPORARY SURFACING IN THE SAME MANNER AS NOTED ABOVE FOR RUBBLE. THIS REMOVAL SHALL BE SUBSIDIARY TO "EXCAVATION".

CONTRACTOR SHALL PROVIDE A MINIMUM FORTY-EIGHT (48) HOUR ADVANCE NOTICE (EXCLUDING WEEKENDS AND HOLIDAYS) PRIOR TO BEGINNING ANY EXCAVATION, TO KANSAS ONE-CALL SYSTEM, A UTILITY LOCATION SERVICE, AT (816) 587-2470 TO REQUEST THE FOLLOWING UTILITY COMPANIES TO LOCATE ALL EXISTING LINES WITHIN THE PROJECT AREA: K.G.E. GAS, PEOPLES NATURAL GAS, K.G.E. ELECTRIC, K.G.E. GAS, SOUTHWESTERN BELL TELEPHONE, CITY OF WICHITA SEWER MAINTENANCE, CITY OF WICHITA WATER DEPARTMENT, WICHITA STORM WATER UTILITY, AND WICHITA TRAFFIC SIGNALIZATION.

THE CONTRACTOR SHALL BE RESPONSIBLE FOR PRESERVING PROPERTY IRONS. THE CONTRACTOR WILL BE REQUIRED TO RE-ESTABLISH ANY PROPERTY IRONS WHICH ARE DAMAGED OR DESTROYED BY HIS CONSTRUCTION OPERATIONS. SUCH IRONS SHALL BE RE-ESTABLISHED BY A LICENSED LAND SURVEYOR IN ACCORDANCE WITH STATE LAWS.


THE WATER DEPARTMENT SHALL FIELD LOCATE WATER VALVES ONE TIME DURING CONSTRUCTION WHEN REQUESTED BY THE CONTRACTOR. IT SHALL BE THE CONTRACTOR'S RESPONSIBILITY TO PRESERVE SUCH FIELD LOCATIONS DURING THE CONSTRUCTION PROCESS. WATER VALVES, WATER VALVE BOXES OR FIRE HYDRANTS DAMAGED DURING CONSTRUCTION SHALL BE REPAIRED BY THE CONTRACTOR AT HIS OWN EXPENSE.

THE CONTRACTOR SHALL ADJUST WATER VALVE BOXES AS DIRECTED BY THE ENGINEER. THIS WORK TO BE SUBSIDIARY TO OTHER BID ITEMS.

EARTHWORK CROSS-SECTIONS ARE INCLUDED FOR INFORMATION ONLY. DOUGLAS AVENUE EXCAVATION AND COMPACTION SHALL BE SUBSIDIARY TO "CONCRETE PAVEMENT" (AE/BR, APPROACH OR "CONCRETE PAVEMENT") RESPECTIVELY. INCIDENTAL RIVER EDGE EXCAVATION SHALL BE SUBSIDIARY TO "RIVER LEVEL WALK IMPROVEMENT-EAST OR WEST" RESPECTIVELY.

Note:
Douglas Avenue shall be closed to traffic during construction.

IN ASSOCIATION WITH

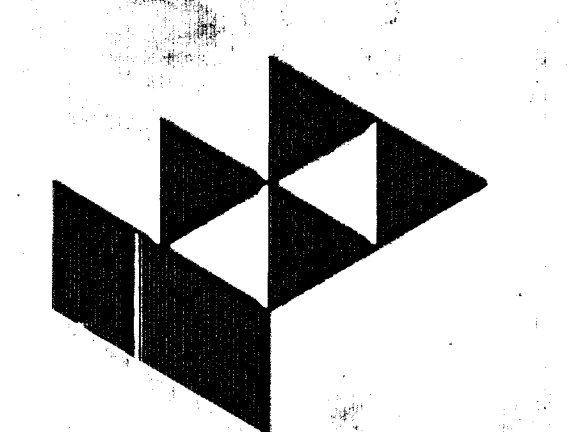

GosenLivingston
Architecture
420 South Emporia
Wichita, KS 67202

APPROVED-DATE	1-20-98
 CITY ENGINEER CITY OF WICHITA, SEDGWICK COUNTY, KANSAS	
RECOM. FOR APPROVAL-DATE	
CHIEF, BUREAU OF LOCAL PROJECTS KANSAS DEPARTMENT OF TRANSPORTATION	
APPROVED - DATE	
STATE TRANSPORTATION ENGINEER KANSAS DEPARTMENT OF TRANSPORTATION	

1/1995/15000/10000/10000/10000
Drawn by: JWS
Plotted by: JWS 1-15-98

PROJECT SURVEY CONTROL
NAD 1923 VERTICAL DATUM
DESIGN DESIGNATION
A01 (1998) 15000
A01 (2020) 18,000
40' WPI

