

FHWA Region No.	State	Project Number	Year	Sheet No.	Total Sheets
7	Kansas	472-82477	1994	3	38

GENERAL NOTES:

BENCH MARKS

B.M.#1 - C.O.W. Benchmark Disc, on centerline of West Street and 49.23' north of Quarter Section Corner. West St. STA 5+89.55, 0.75' Lt. Elev. = 109.98 (N 5212.83 , E 5002.56)

B.M.#2 - "□" Cut in centerline of Northbound K-42 on west R.O.W. line extended. West St. STA 6+73.73, 50' Lt. Elev. = 109.61 (N 5275.72 , E 4974.29)

PROPERTY IRONS

P. Iron #1 - West St. STA 3+90.54, 74.82' Rt. Pawnee Ave. STA 10+56.63, 65.11' Rt. (N 5000.00 , E 5000.00)

P. Iron #2 - West St. STA 4+41.91, 205.47' Rt. Pawnee Ave. STA 11+94.42, 38.20' Rt. (N 5000.00 , E 5140.39)

P. Iron #3 - West St. STA 1+64.48, 49.57' Rt. (N 4798.86 , E 4893.78)


CONTROL POINTS ALONG K-42

CP #1 - #8 Rebar (N 5053.40 , E 3808.59)

CP #2 - #8 Rebar (N 5129.19 , E 4160.80)

CP #3 - Tack In Hub (N 5231.17 , E 4639.45)

CP #4 - Tack In Hub (N 5258.09 , E 4765.44)

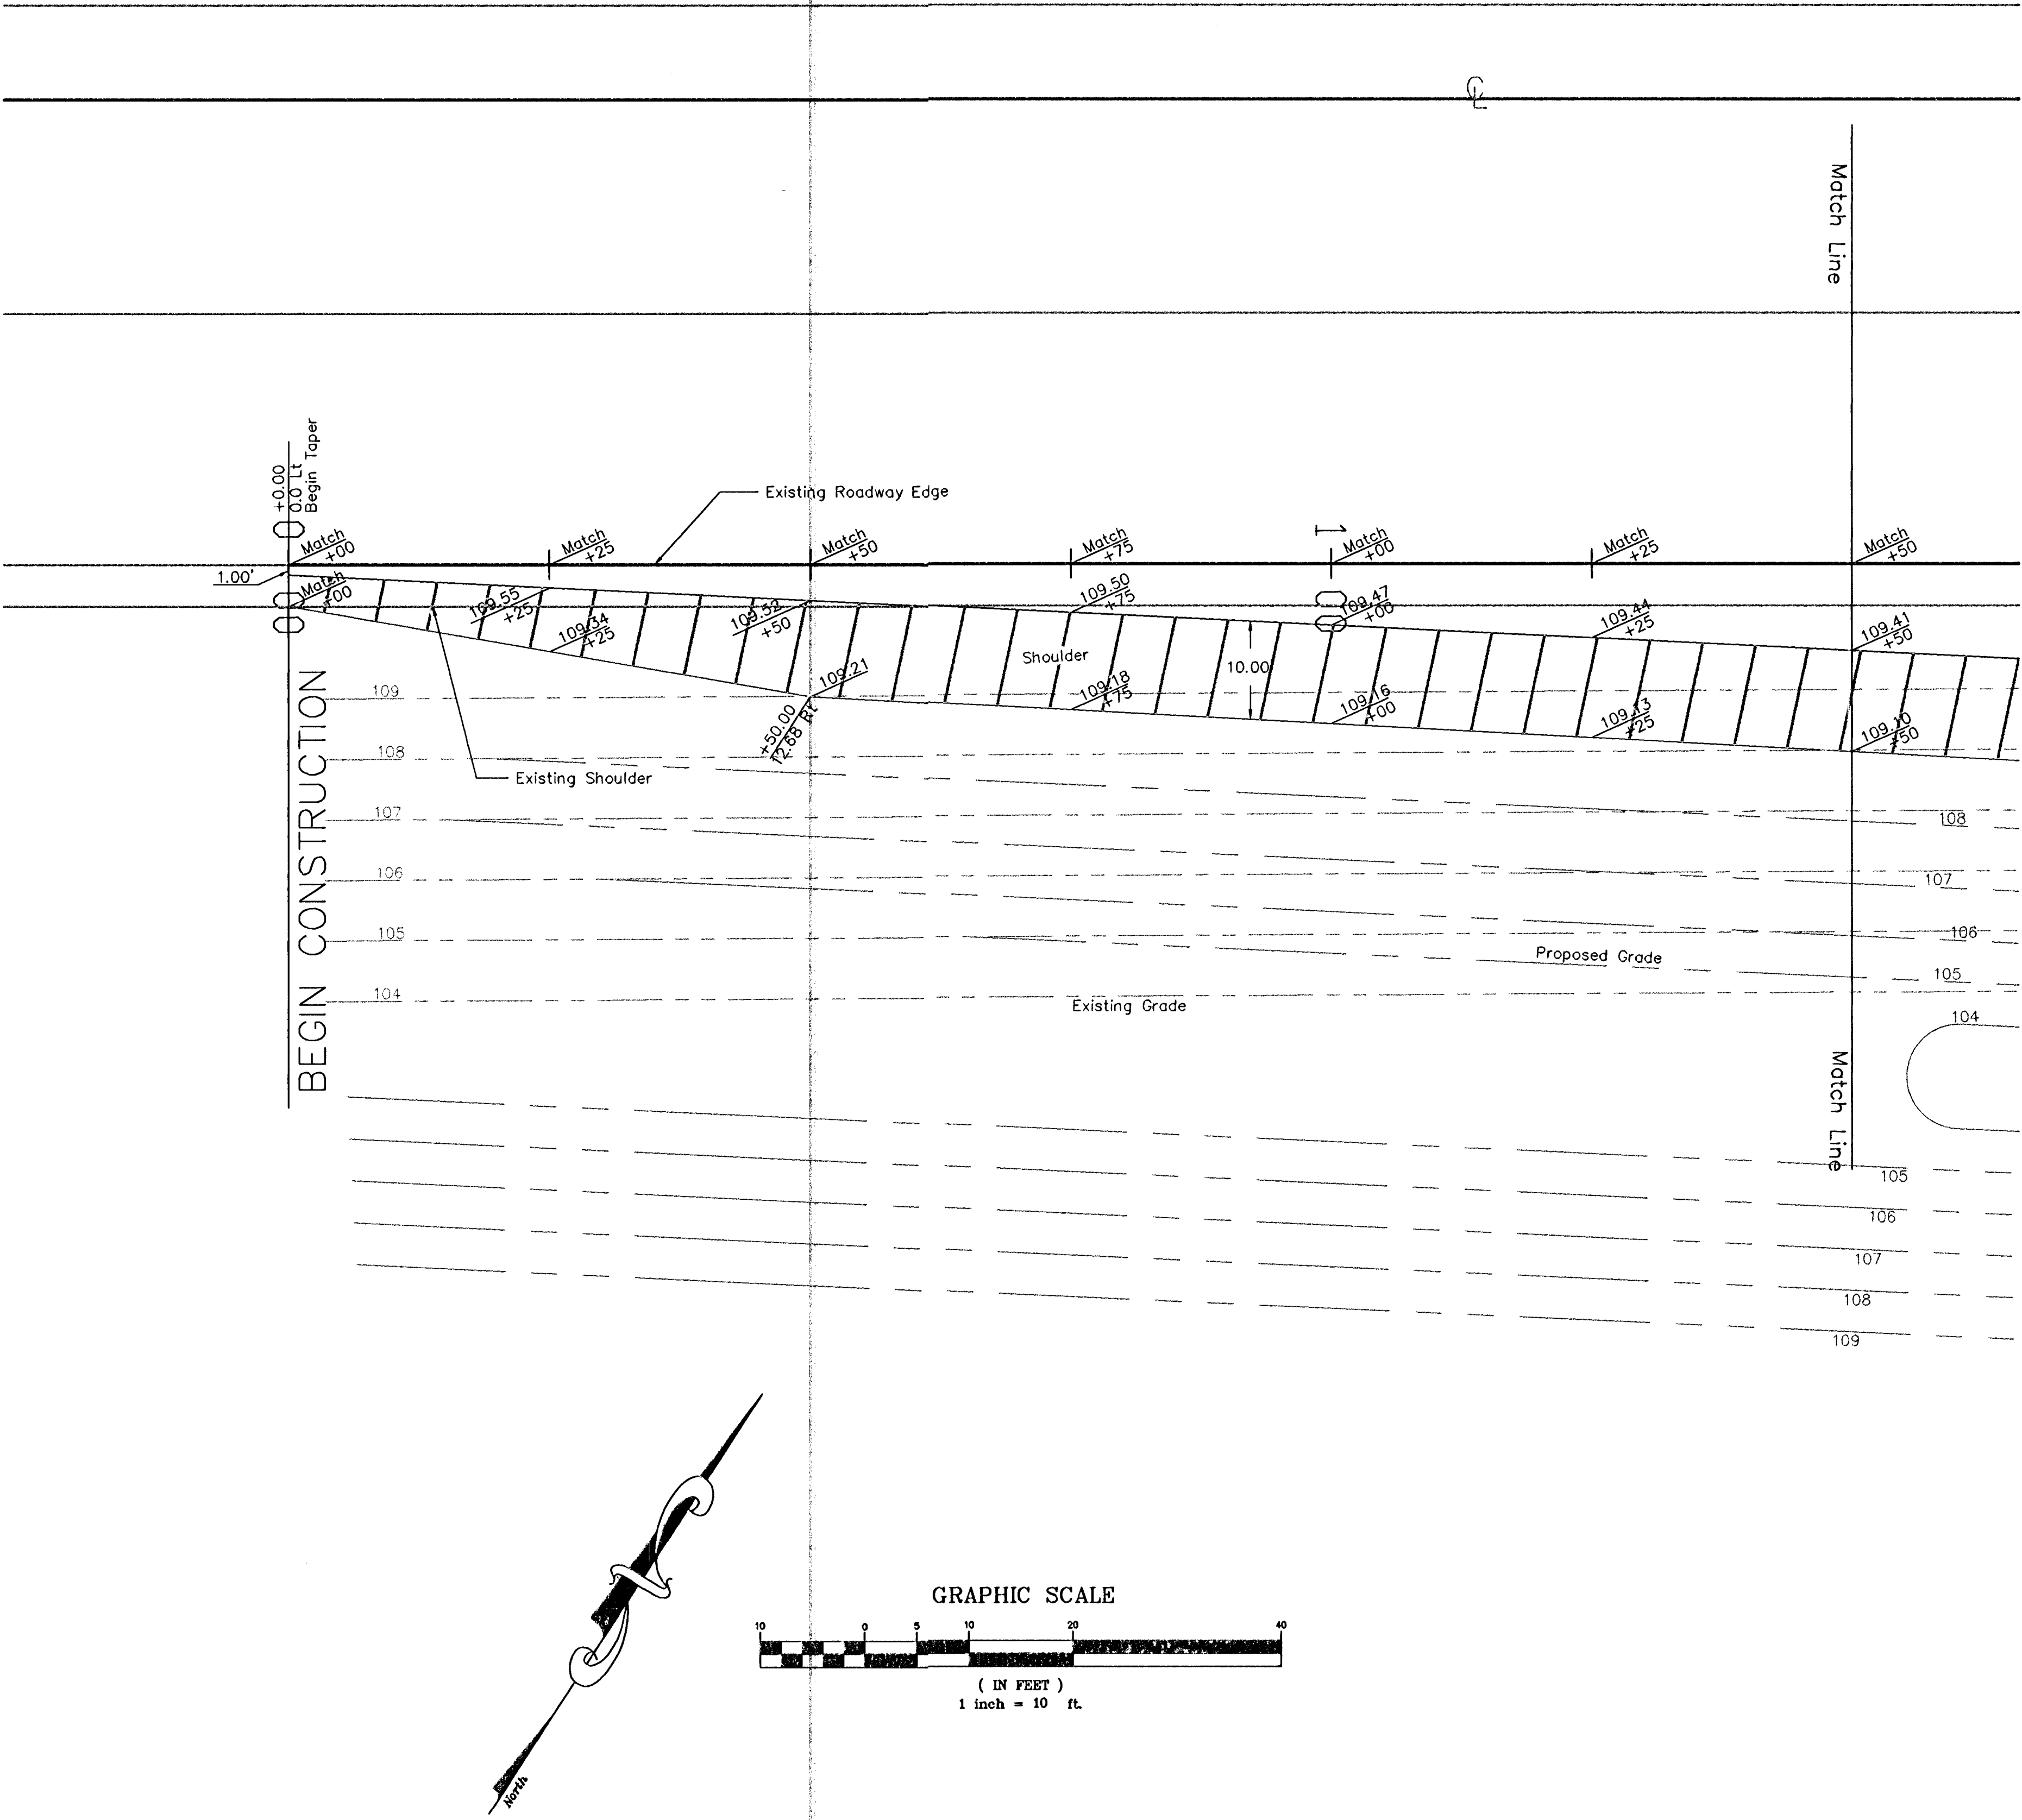

Description			K-42/Pawnee Ave/West St Paving Plan Sheet		
Scale: 1"=10'		Drawn By: SAC		Index No.: 706028	
Date: Nov 1994		Revised:			
CITY OF WICHITA DEPARTMENT OF PUBLIC WORKS ENGINEERING DIVISION City Engineer — Michael E. Lindebak					