


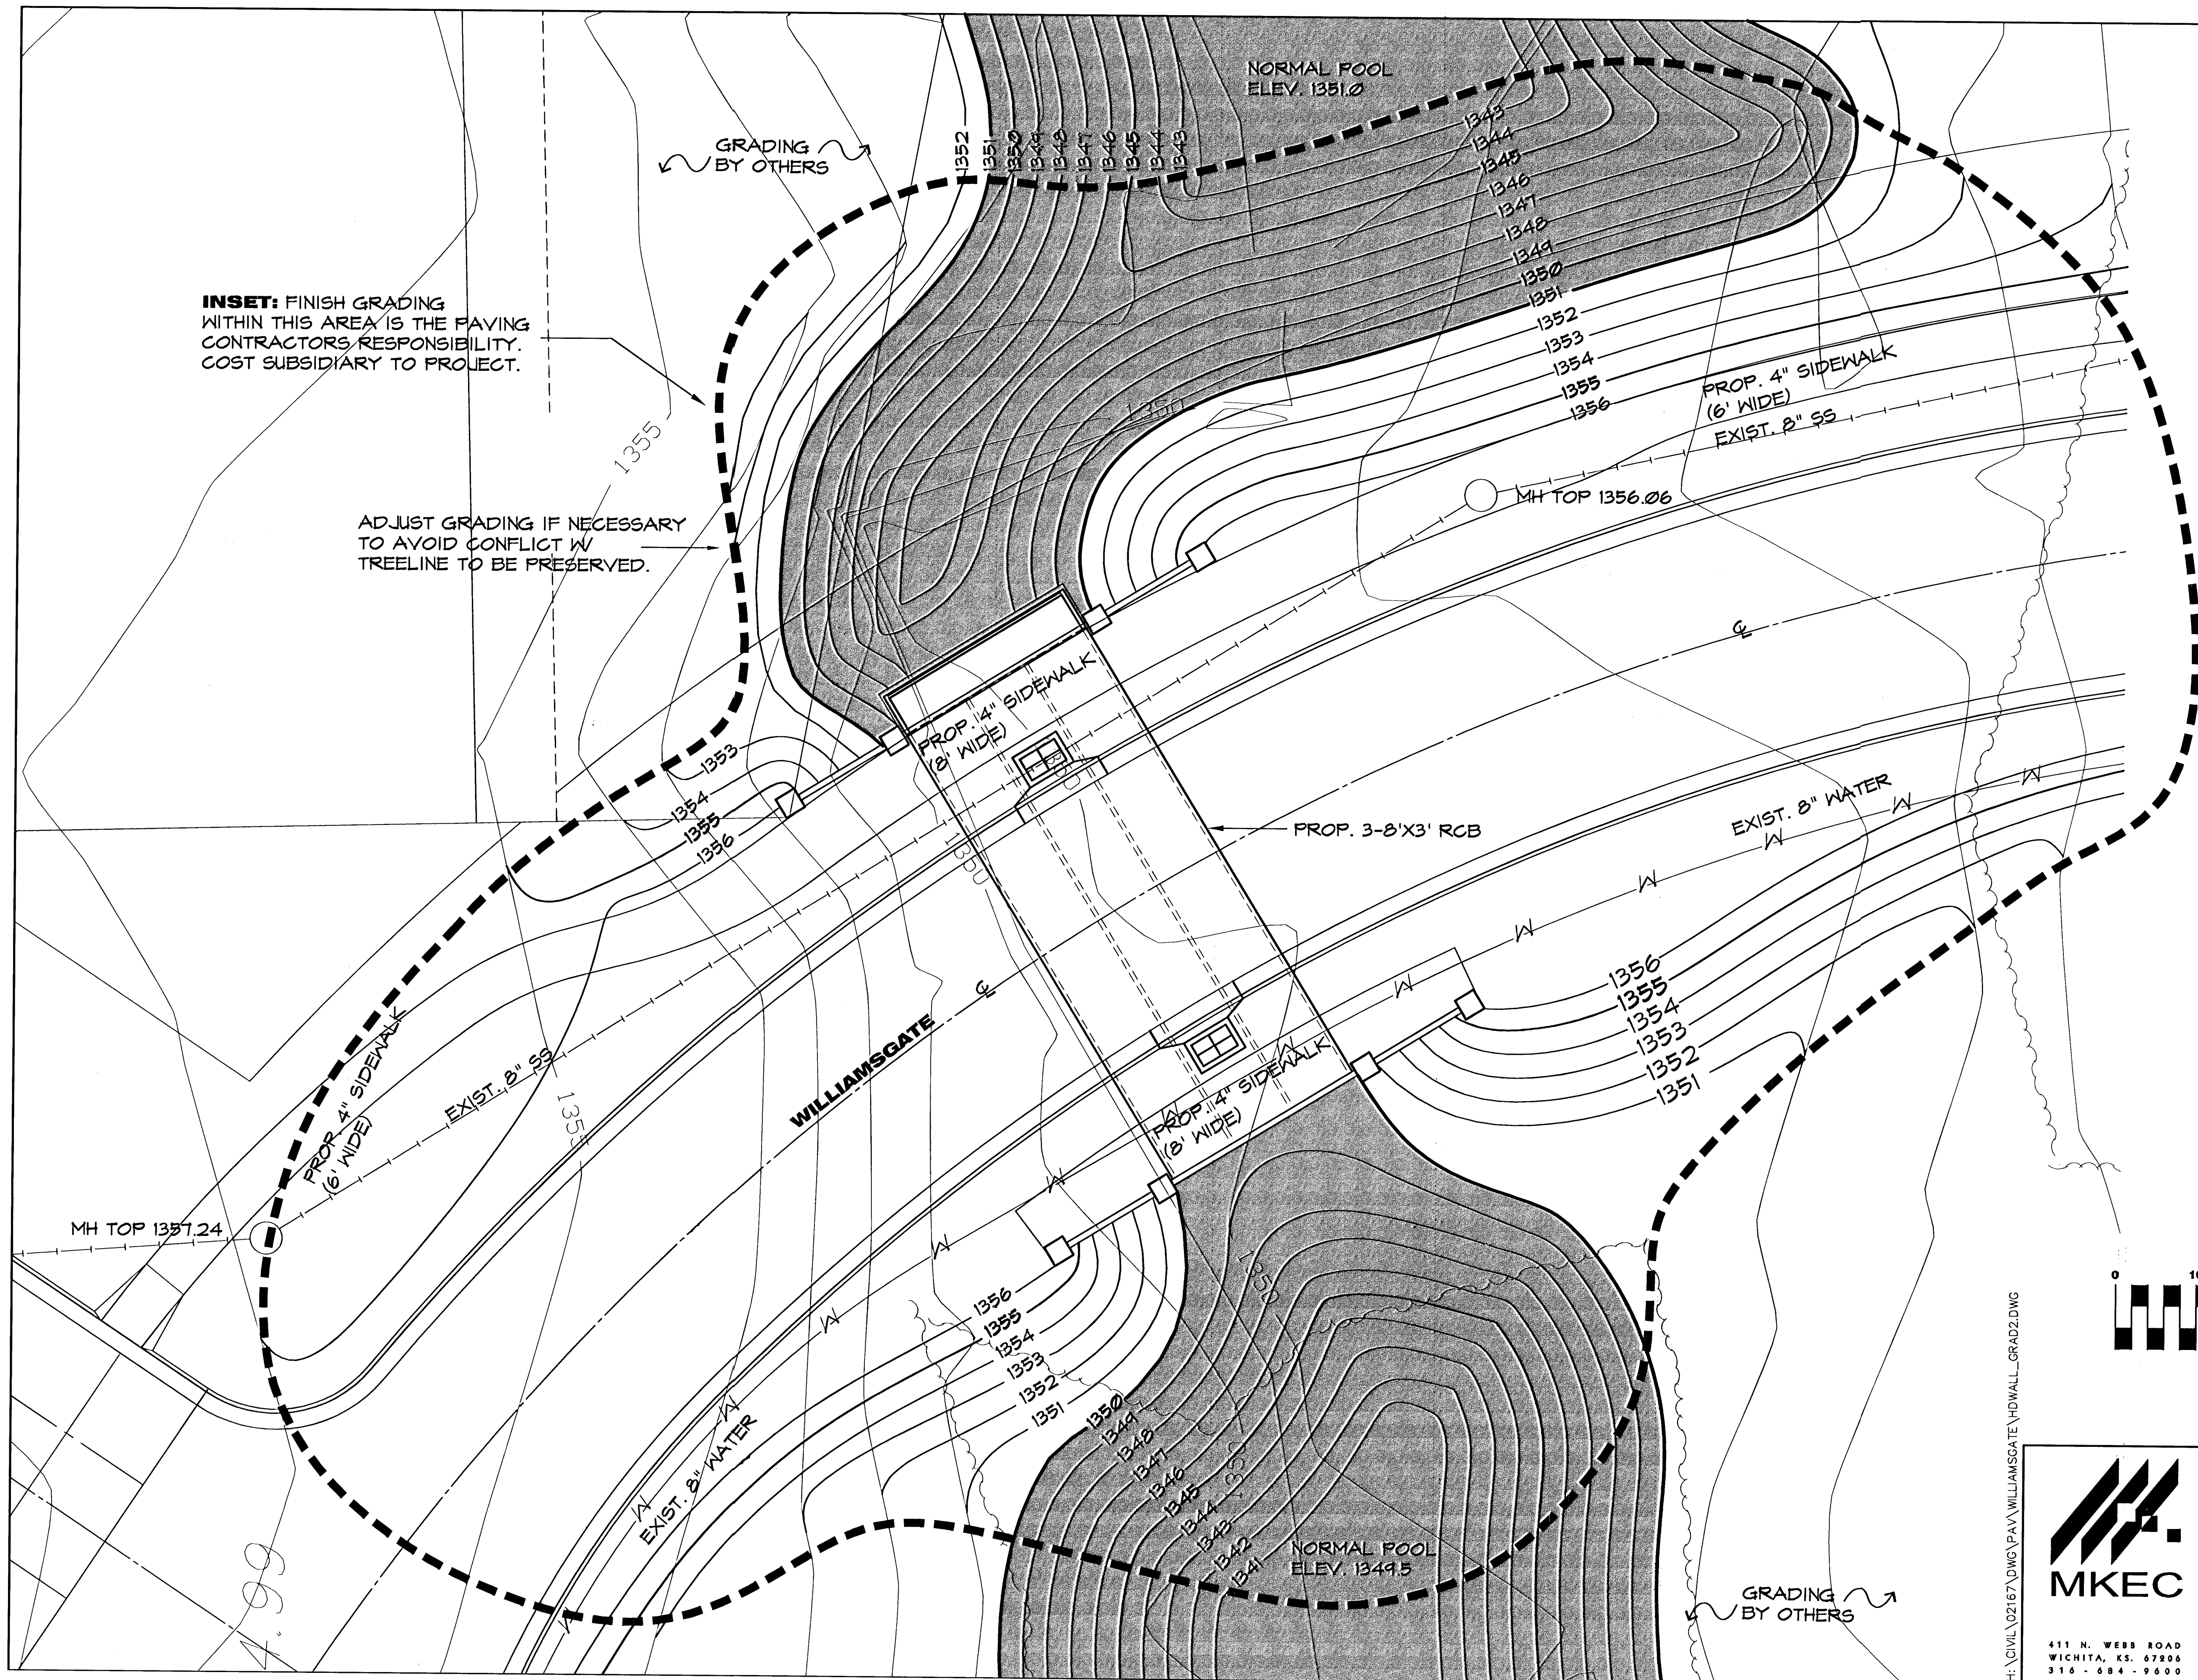


INSET: FINISH GRADING
WITHIN THIS AREA IS THE PAVING
CONTRACTOR'S RESPONSIBILITY.
COST SUBSIDIARY TO PROJECT.


ADJUST GRADING IF NECESSARY
TO AVOID CONFLICT W/
TREELINE TO BE PRESERVED.

GENERAL NOTES:

1. PAVING CONTRACTOR SHALL BE RESPONSIBLE FOR FINISHING THE GRADING WITHIN THE AREAS DELINEATED UPSTREAM AND DOWNSTREAM OF THE RCW HEADWALLS TO SEAMLESSLY FIT INTO THE MAJOR GRADING WORK BEING COMPLETED BY OTHERS. THE AREAS DELINEATED SHALL RECEIVE 12" OF TOPSOIL. TOPSOIL SHALL BE APPROVED BY MKEC PRIOR TO PLACEMENT.
2. THIS IS DESIGN GRADING. ALL GRADES ABOVE THE NORMAL POOL ELEVATION SHALL BE CONTOURED SMOOTHLY WITH GENTLE ROUNDING/SHAPING OF ALL AFFECTED LAND SURFACES. ABRUPT TRANSITIONS AT THE TOP OF SLOPES WHERE PROPOSED GRADES MEET EXISTING ARE NOT ACCEPTABLE. SURVEY STAKES ARE FOR GENERAL GRADING PURPOSES ONLY. NOT ALL SLOPES ARE CONSTANT AND THEREFORE THE GRADING PLANS SHALL BE REFERRED TO FOR FINAL GRADE SHAPING. THE GRADING SHALL BE APPROVED BY MKEC'S LANDSCAPE ARCHITECT PRIOR TO THE ADDITION OF THE TOPSOIL LAYER.
3. MINOR GRADING MODIFICATIONS MAY BE DIRECTED IN THE FIELD IN ORDER TO WORK AROUND EXISTING TREES. COORDINATE WITH THE OWNER & MKEC.

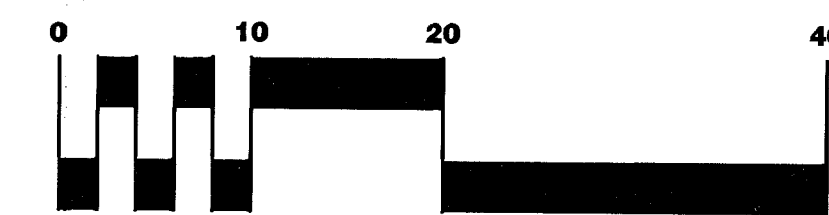

SCALE: 1" = 10'

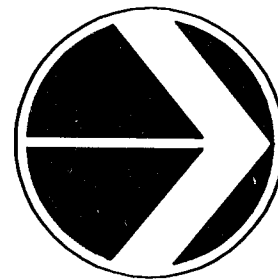

HAWTHORNE ADDITION
PROJECT NAME

FINISH GRADING (BASE BID)
SHEET TITLE

MKEC
DESIGN BY:

B/H
DRAWN BY:

JAG
CHECKED BY:

APRIL, 2003
DATE

02167
JOB NO.

16 / 28
SHEET/OF

411 N. WEBB ROAD
WICHITA, KS. 67206
316 - 684 - 9600