



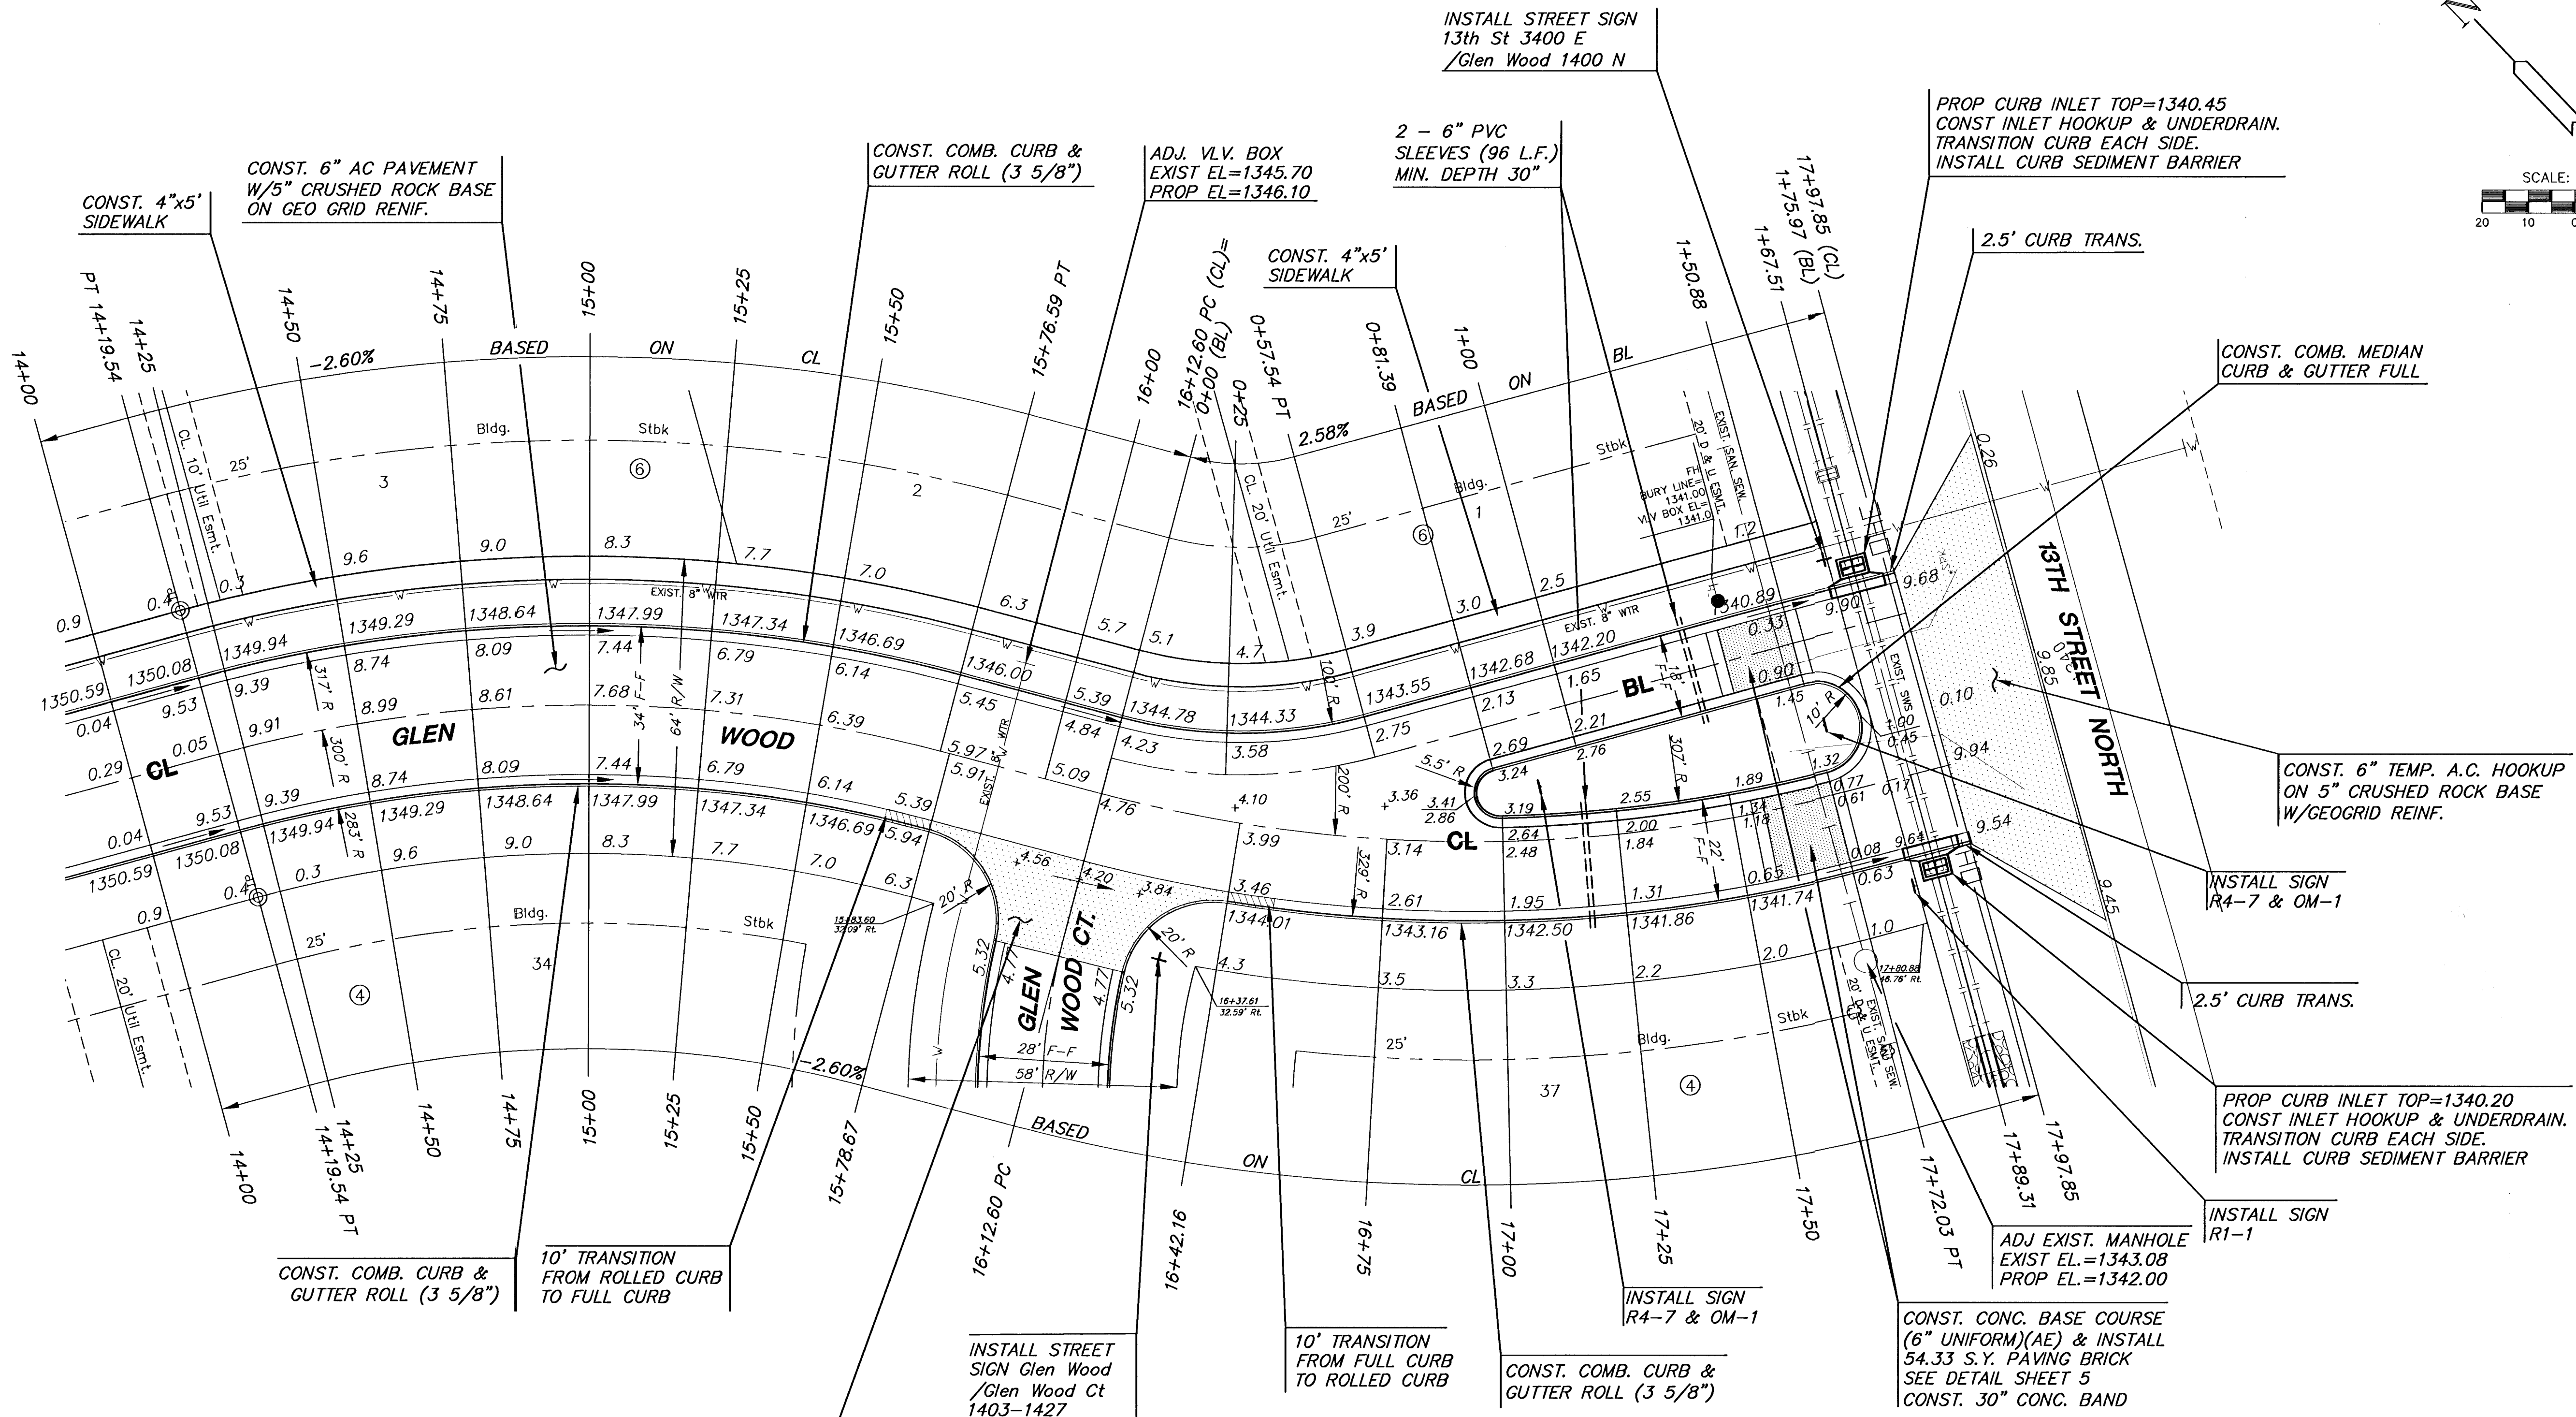

NOTES:
TOP OF CURB ELEVATIONS SHOWN ARE FOR FULL CURB. CONSTRUCT COMBINED CURB & GUTTER, ROLL (3-5/8"). EXISTING BERM AT PROP. ENTRANCE OF GLEN WOOD & 13TH STREET SHALL BE GRADED BACK AT A SLOPE OF 3:1. CONTRACTOR SHALL RELOCATE AND RECONNECT EXISTING IRRIGATION SYSTEM AS REQUIRED. COST SUBSIDIARY TO PROJECT. CONTRACTOR TO COORDINATE W/OWNER PRIOR TO WORK ON SYSTEM. EXISTING TREES ON THE BERM THAT ARE IN CONFLICT WITH EARTH WORK SHALL BE RELOCATED BY OWNER.

CONST. 7" REINF. CONC. VALLEY CURB & GUTTER W/ 5" CRUSHED ROCK BASE ON GEO GRID REINF.

LEGEND
+ STREET SIGN & SIGN LOCATION (SEE SIGN ASSEMBLY TABLE FOR TYPE & STATION OF SIGN)

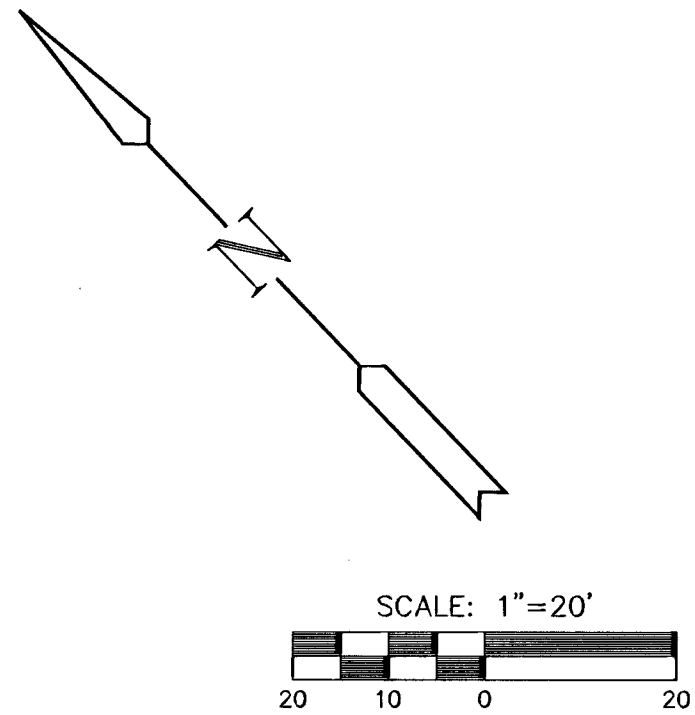

ROCKY CREEK ADDITION-HALLMARK PH 2
PROJECT NAME

GLEN WOOD- PAVING PLAN
SHEET TITLE

JTC/DFL DESIGN BY:	KKL/BLS DRAWN BY:	JTC CHECKED BY:
411 N. WEBB ROAD WICHITA, KS. 67206 316-684-9600		
JUNE 2001 DATE	01123_E3 DRAWING NAME	11 / 32 SHEET / OF