


MATCH SHEET M2

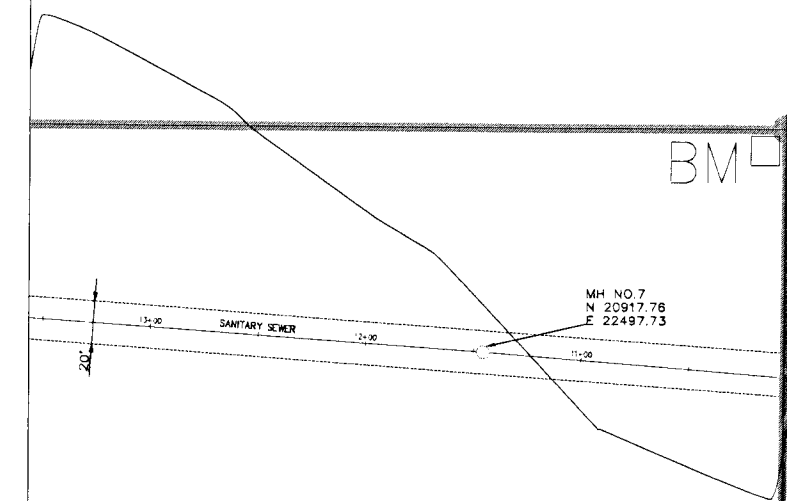

MH NO. 7
N 20917.76
E 22497.73

MH NO. 8
N 20908.38
E 22642.93


EXISTING 20' EASEMENT
LINE

SS M.H.
RIM 1417.51
FL W 1403.31
FL E 1407.32

CONNECT TO EXISTING
SANITARY SEWER VERIFY
LOCATION AND ELEVATION.

RIM 1417.51
FL W 1403.31
FL E 1407.32
FL E 1405.32

SS M.H.
RIM 1419.40
FL W 1407.91

 UTILITIES SITE PLAN
SCALE: 1" = 40'-0"

REVISION DATE BY

WILSON & COMPANY
Engineers & Architects
1700 East Fort - Salina, Kansas 67401
Tel: 785-827-0433 Fax: 785-827-9849

GODDARD FACILITY IMPROVEMENTS
#1 - New Elementary School
GODDARD PUBLIC SCHOOLS U.S.D. No. 265
201 S. MAIN, GODDARD, KANSAS

DESIGN JLL
DRAWN DFP
DATE JUNE 2005
FILE NO. X4-420-078

SHEET NO. V3