
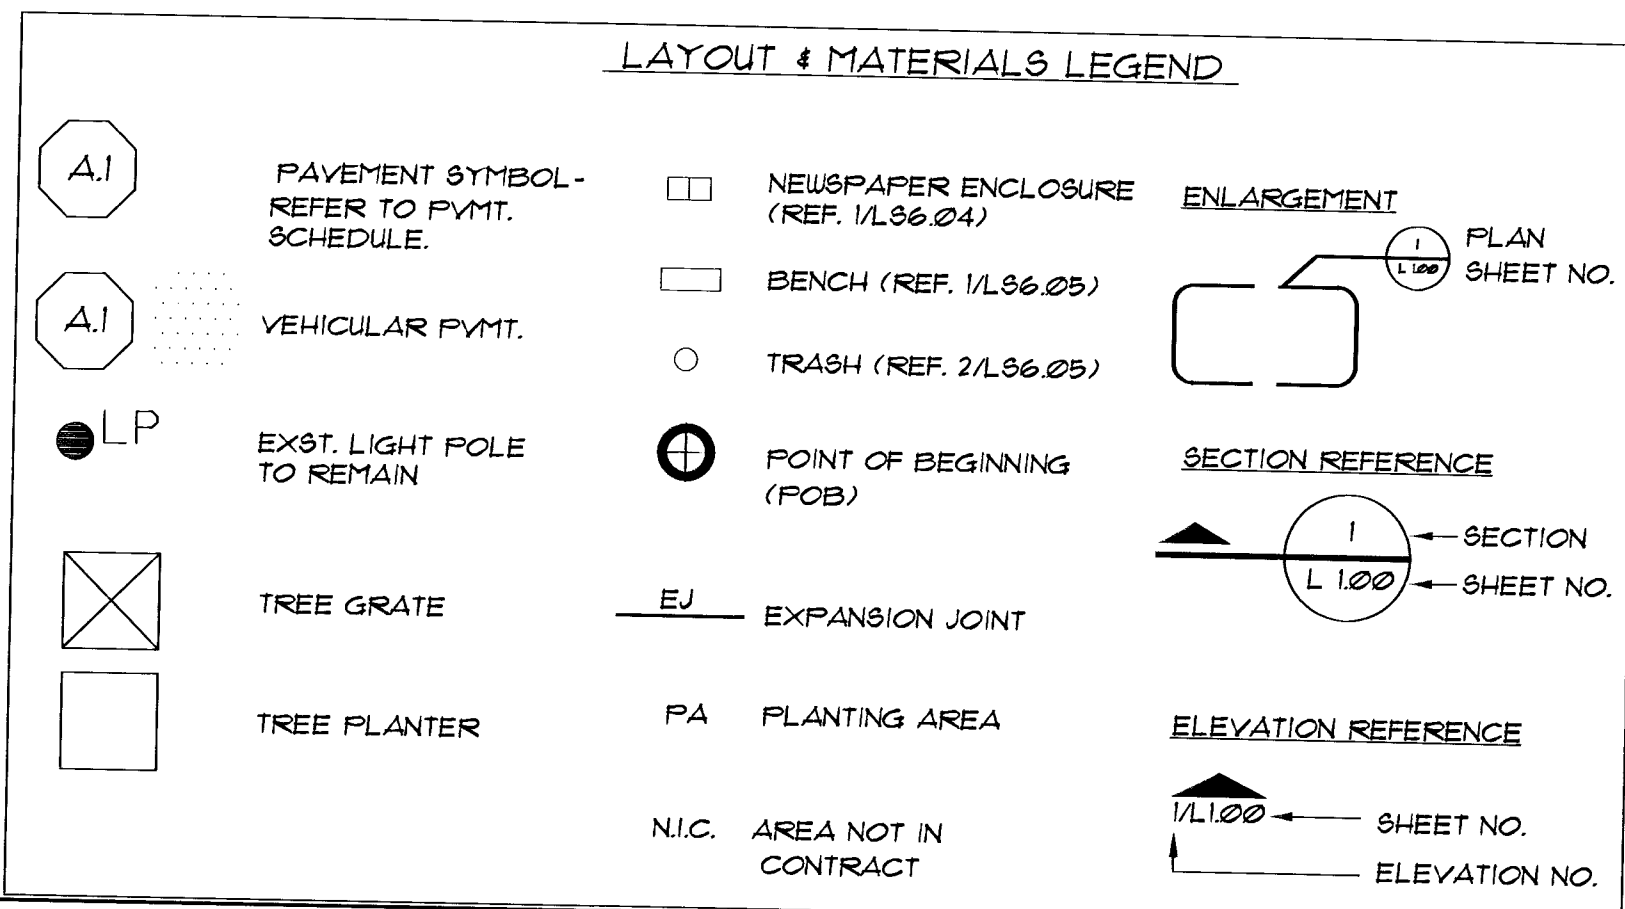
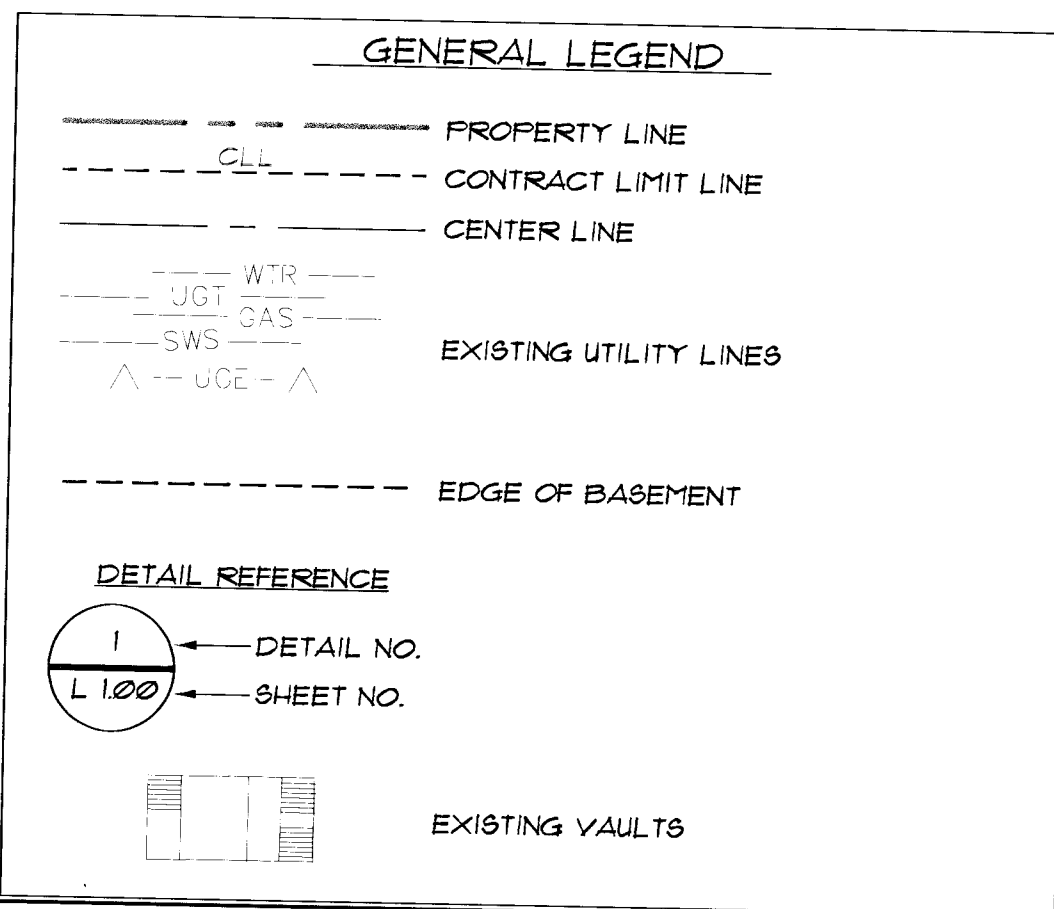
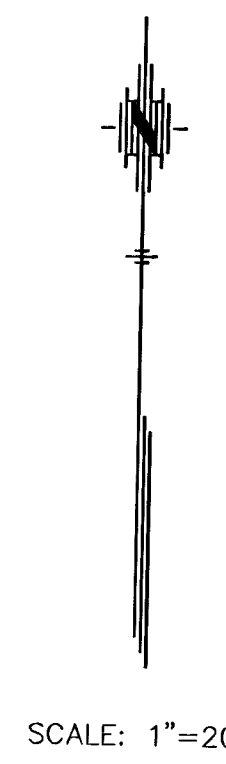


PAVEMENT SCHEDULE		
SYMBOL	TYPE/SHAPE	COLOR/FINISH
(A1)	Frest Concrete Paver 12" x 12" x 2-1/2" (Actual 11-15/16" x 11-15/16")	Quarry Red/Limestone Gray (See Plan) Tudor Finish
(A2)	Frest Concrete Paver/Vehicular 12" x 12" x 3" (Actual 11-15/16" x 11-15/16")	Quarry Red Tudor Finish
(B2)	Frest Concrete Paver 8" x 8" x 3" (Actual 7-13/16" x 7-13/16")	Quarry Red/Limestone Gray/Super Black (See Plan) Natural Finish
(C2)	Frest Concrete Paver 4" x 8" x 3" (Actual 3-7/8" x 7-13/16")	Quarry Red/Limestone Gray/Super Black (See Plan) Natural Finish
(D1)	Architectural Concrete Sidewalk 4" Depth	Light Sandblast Wichita Red - Scofield H61 #0
(D2)	Architectural Concrete Bands Bldg. Face & Pavement Edge	Light Sandblast Wichita Natural - Scofield H62 #4

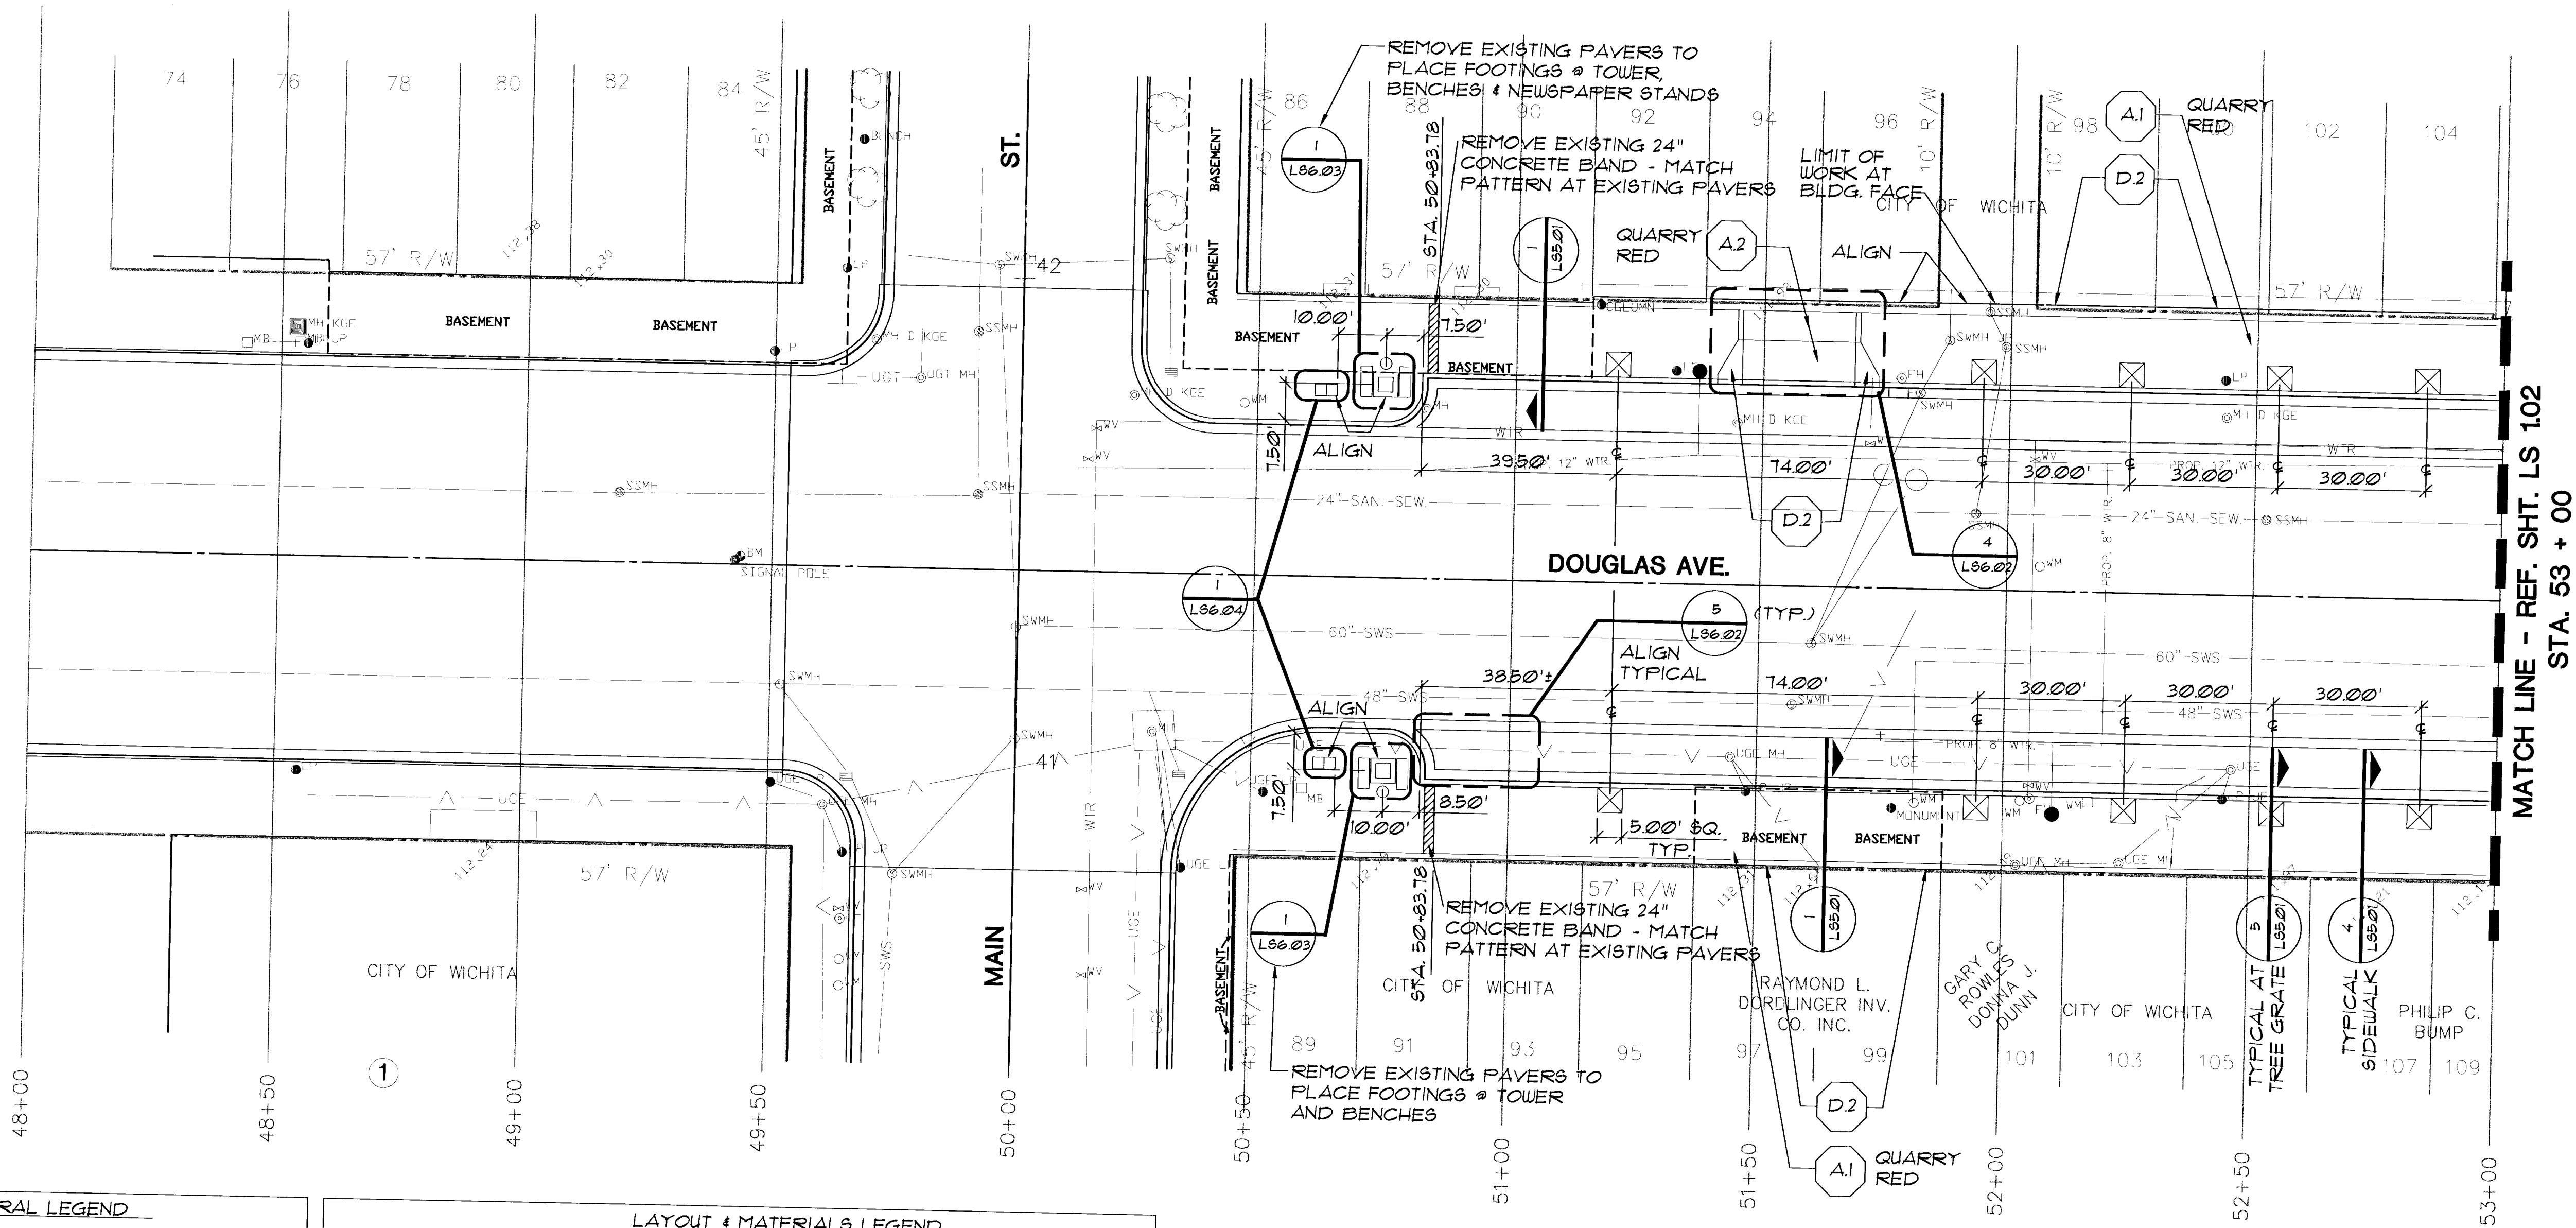


LAYOUT & MATERIALS NOTES:

1. CONTRACTOR IS RESPONSIBLE FOR LOCATING AND PROTECTING ALL EXISTING UTILITIES.
2. ALL DIMENSIONS MUST BE VERIFIED ON THE JOB SITE AND THE CITY ENGINEER MUST BE NOTIFIED OF ANY DISCREPANCIES BEFORE PROCEEDING WITH WORK.
3. ALL DIMENSIONS ARE TAKEN PERPENDICULAR TO WALL, CURB, P.O.B., CENTERLINE OR COLUMN LINE UNLESS OTHERWISE NOTED ON THE PLANS. DIMENSIONS FROM CURBS ARE FROM BACK OF CURB.
4. REFERENCE CIVIL DRAWINGS FOR ALL CURB LAYOUT AND ELEVATIONS.
5. REFERENCE DETAIL SHEETS (LM 6 SERIES) FOR DRIVE RAMP DETAILS IN SIDEWALK AREAS.

Revised 4/99

the swa group

Landscape Architecture
Site Planning
Urban Design
2211 N. Lamar, Suite 400
Dallas, TX 75202
214-954-0016

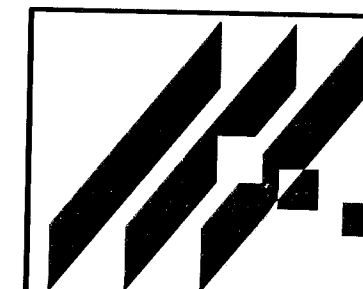

STREETSCAPES
PROJECT NAME
LAYOUT & MATERIALS
DOUGLAS AVE @ 45+00 TO 53+00
SHEET TITLE

MID-KANSAS ENGINEERING
CONSULTANTS, INC.
411 N. WEBB ROAD
WICHITA, KS. 67206
316-684-9600

DESIGN BY: **PM, EM, LJ**
DRAWN BY: **JM**
CHECKED BY:
DATE: **OCT '95**
JOB NO.: **SWA MKC-251**
SHEET NO.: **LS 101**