

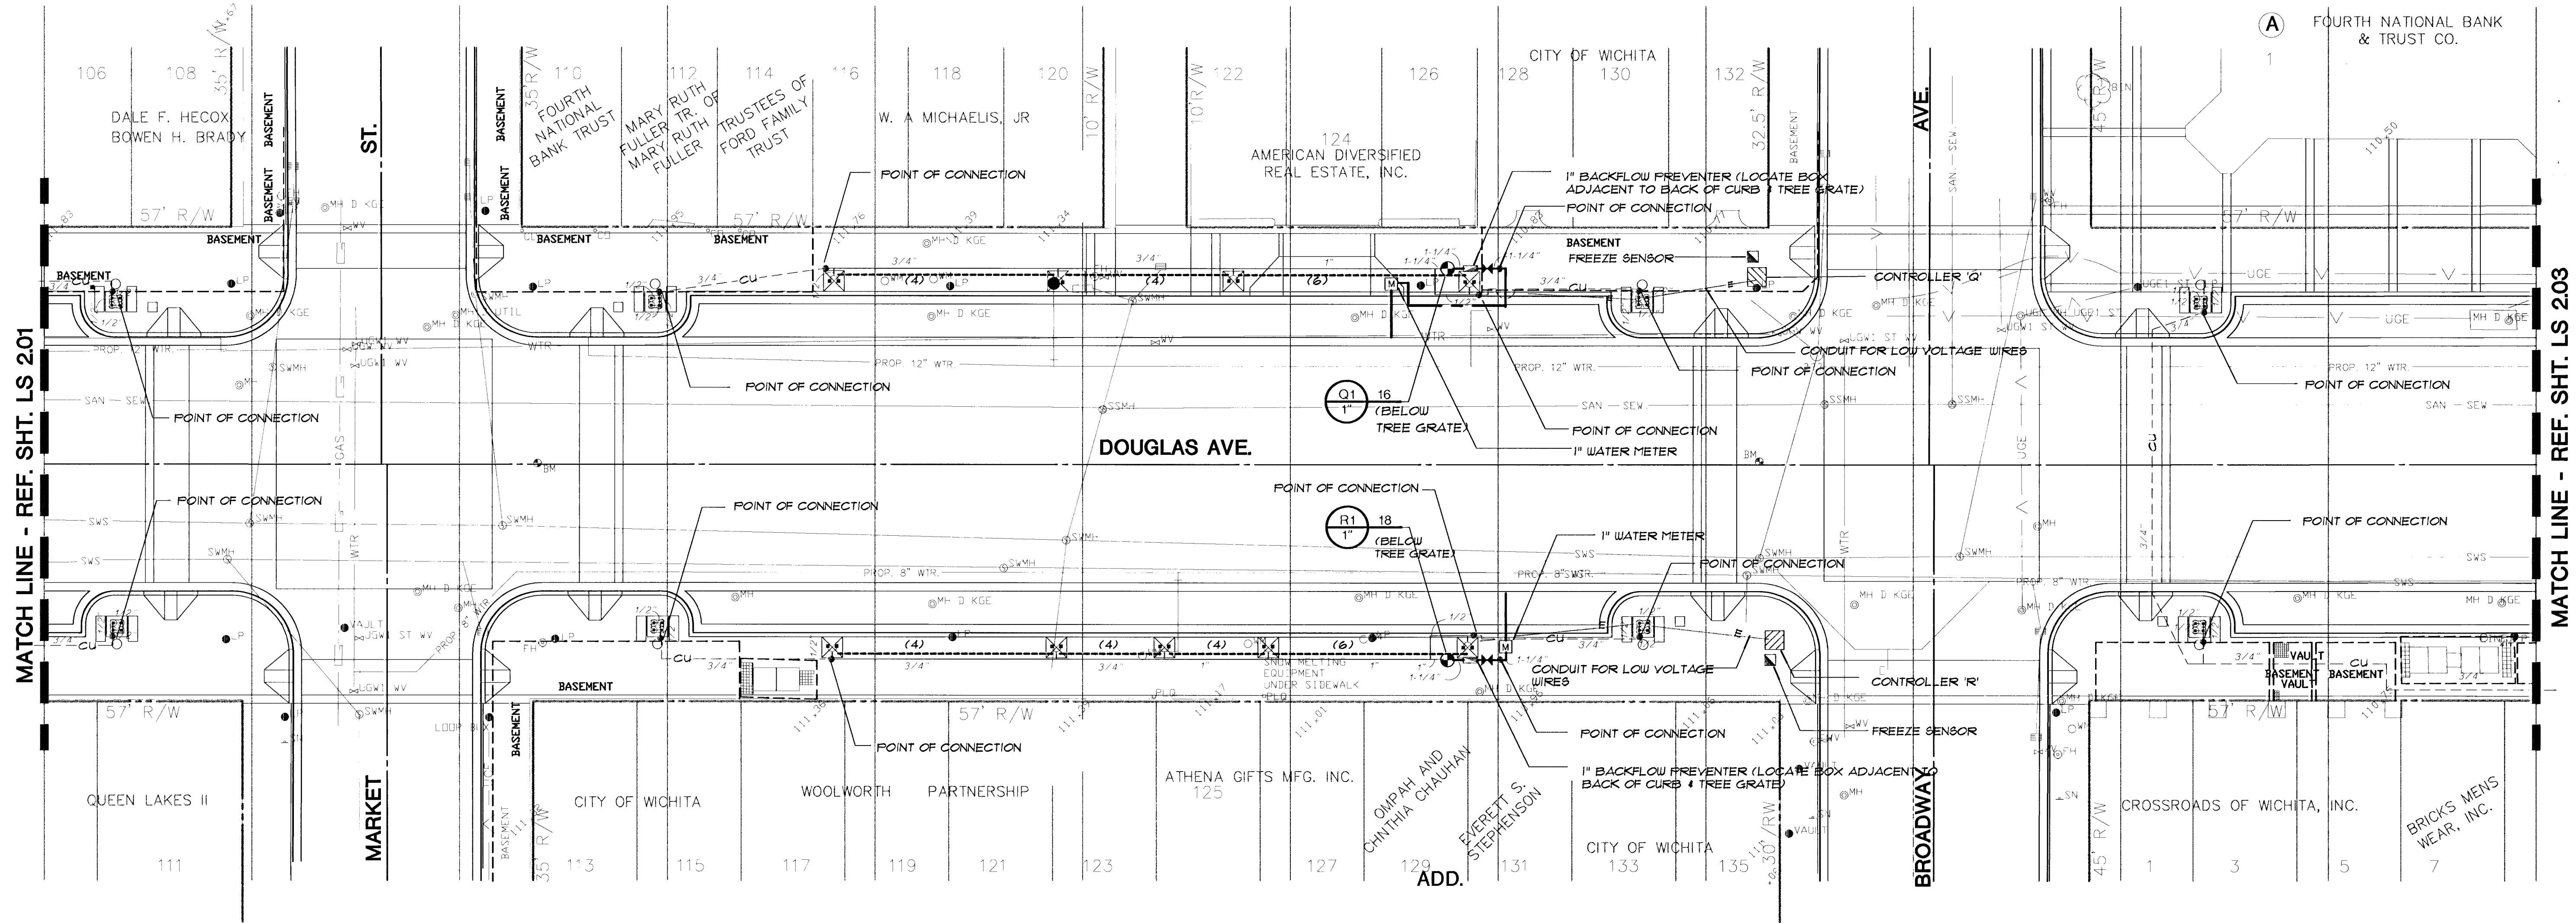
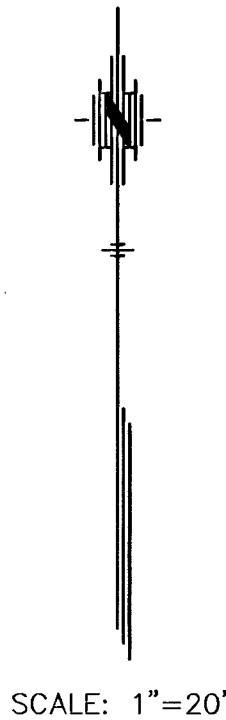
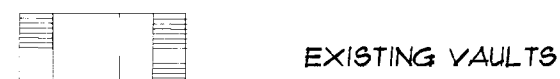


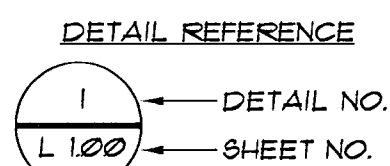


GENERAL LEGEND

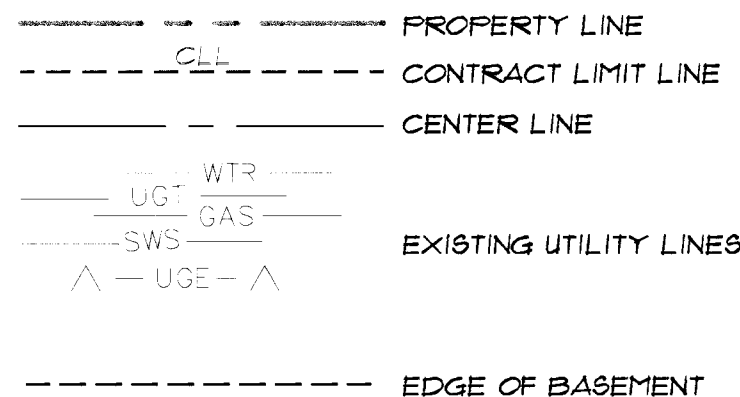

Revised 4/99

the swa group

Landscape Architecture 2211 N. Lamar, Suite 400
Site Planning Dallas, TX 75202
Urban Design 214-954-0018

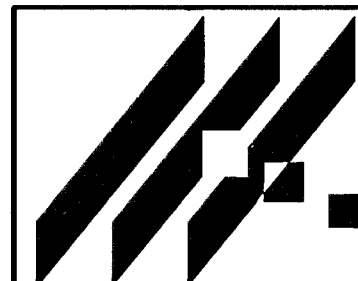

STREETSCAPES
PROJECT NAME
IRRIGATION PLAN
DOUGLAS AVE @ 53+00 TO 59+00
SHEET TITLE

MID-KANSAS ENGINEERING
CONSULTANTS, INC.
4111 N. WEBB ROAD
WICHITA, KS. 67206
316-684-9600

DT DESIGN BY: EG DRAWN BY: JM CHECKED BY:
OCT '95 DATE: SNA MKC-251 JOB NO: LS 202 SHEET/OF