




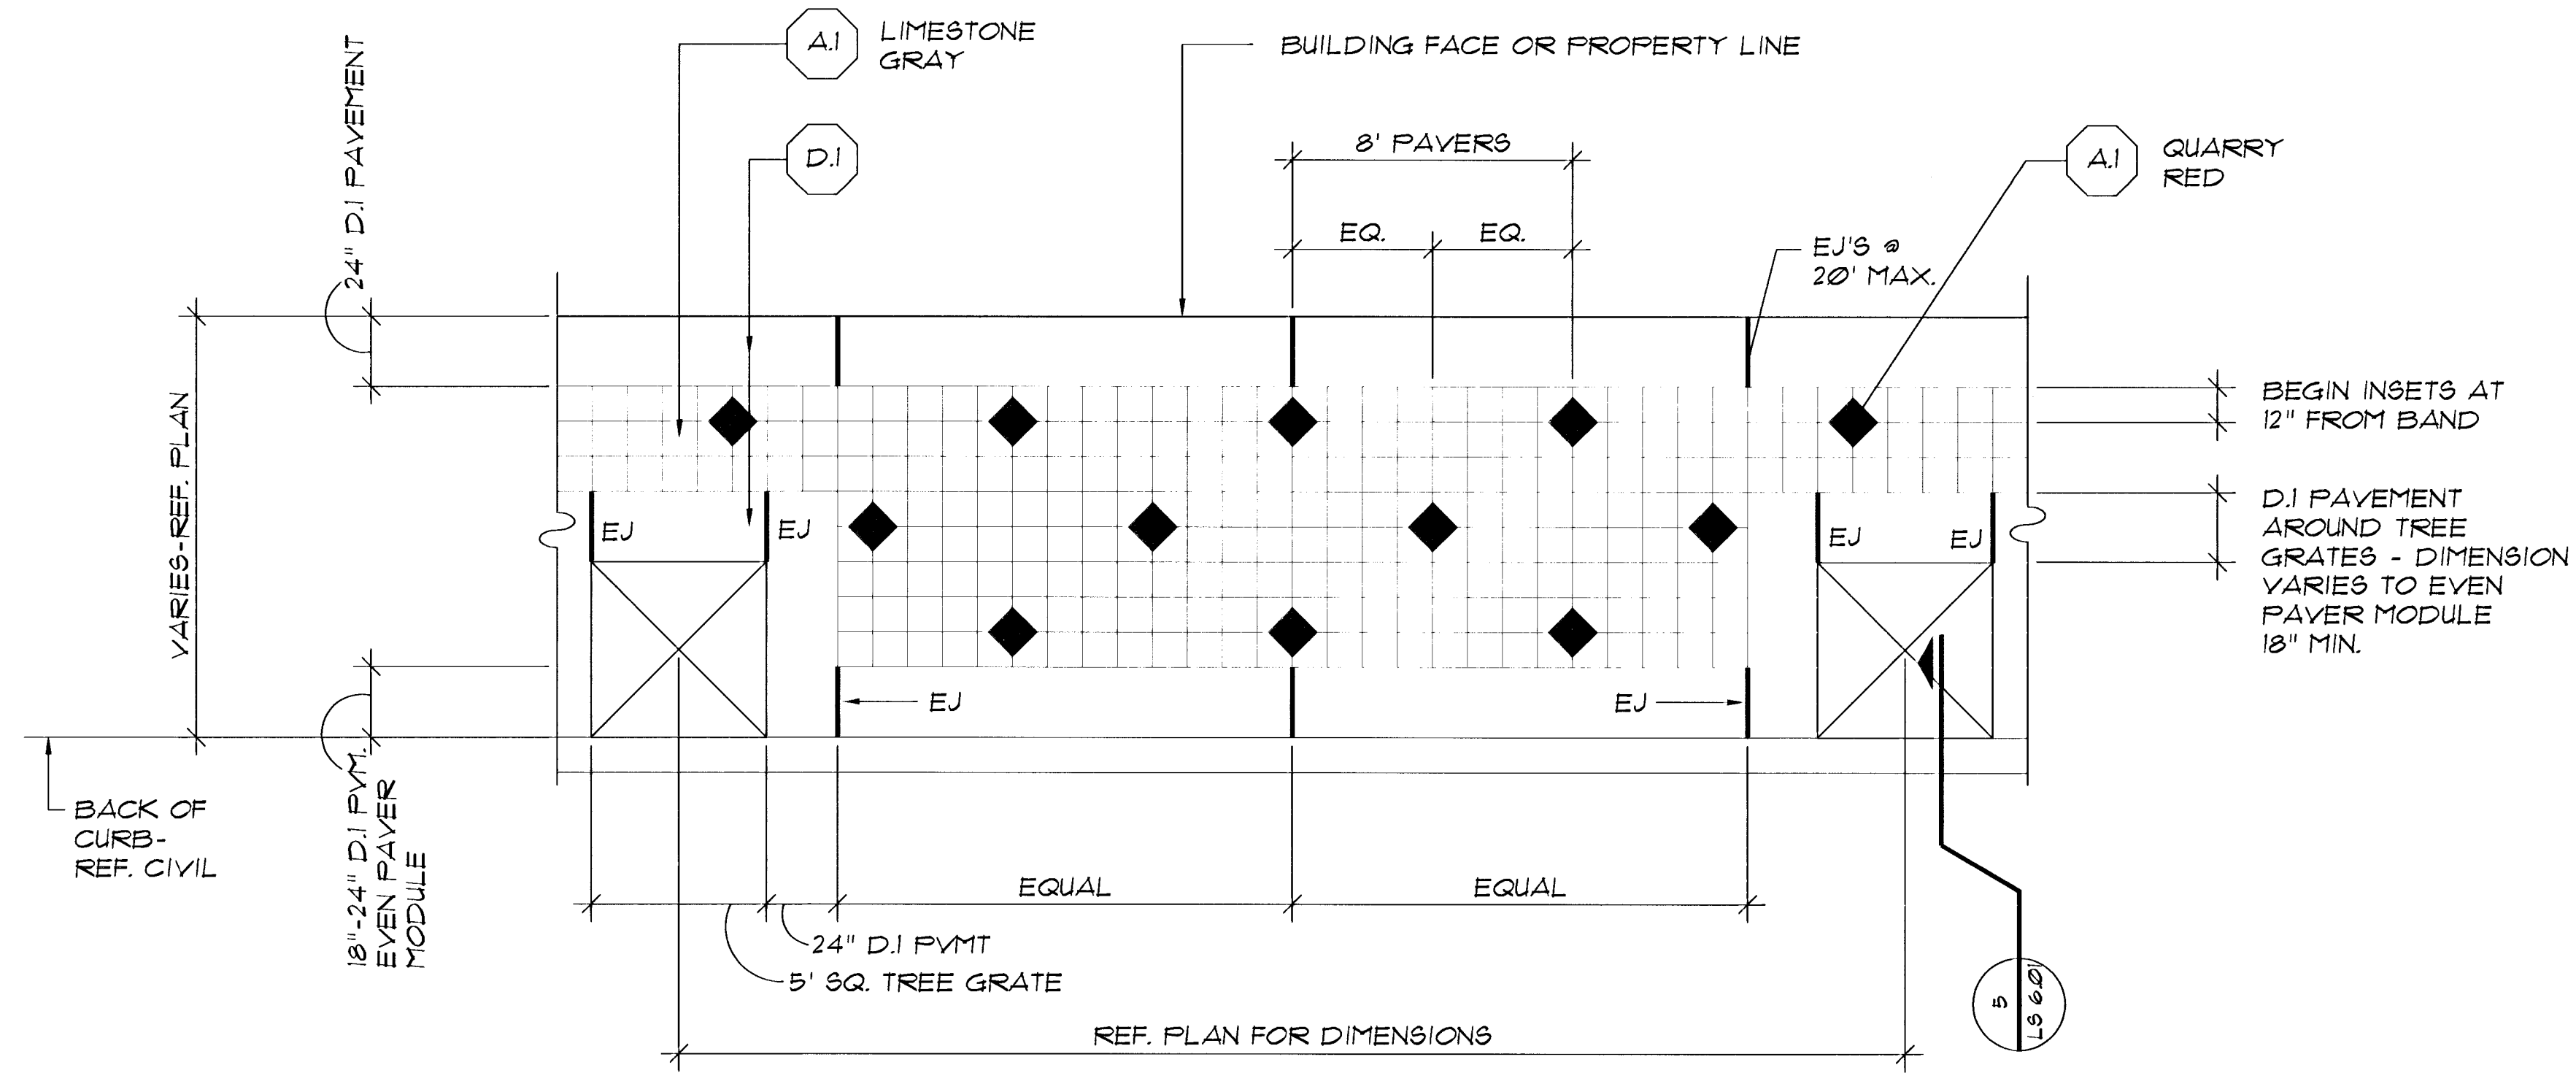


3 DETAIL PLAN - TOPEKA ST. PAVEMENT
1/4" = 1'-0"

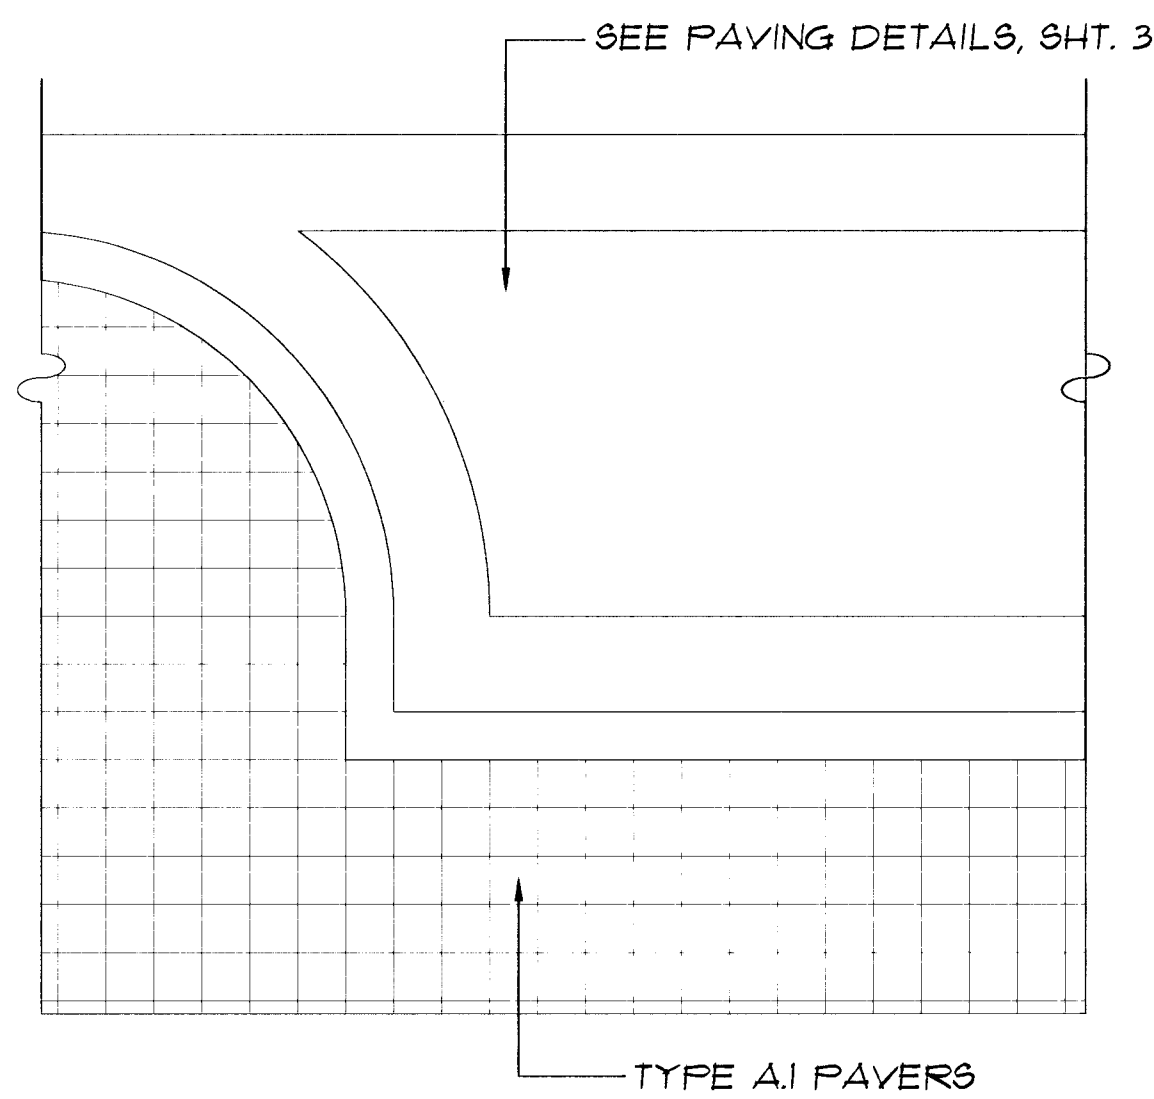



5 PARALLEL PARKING - TYPE C.2 PAVEMENT
1/4" = 1'-0"

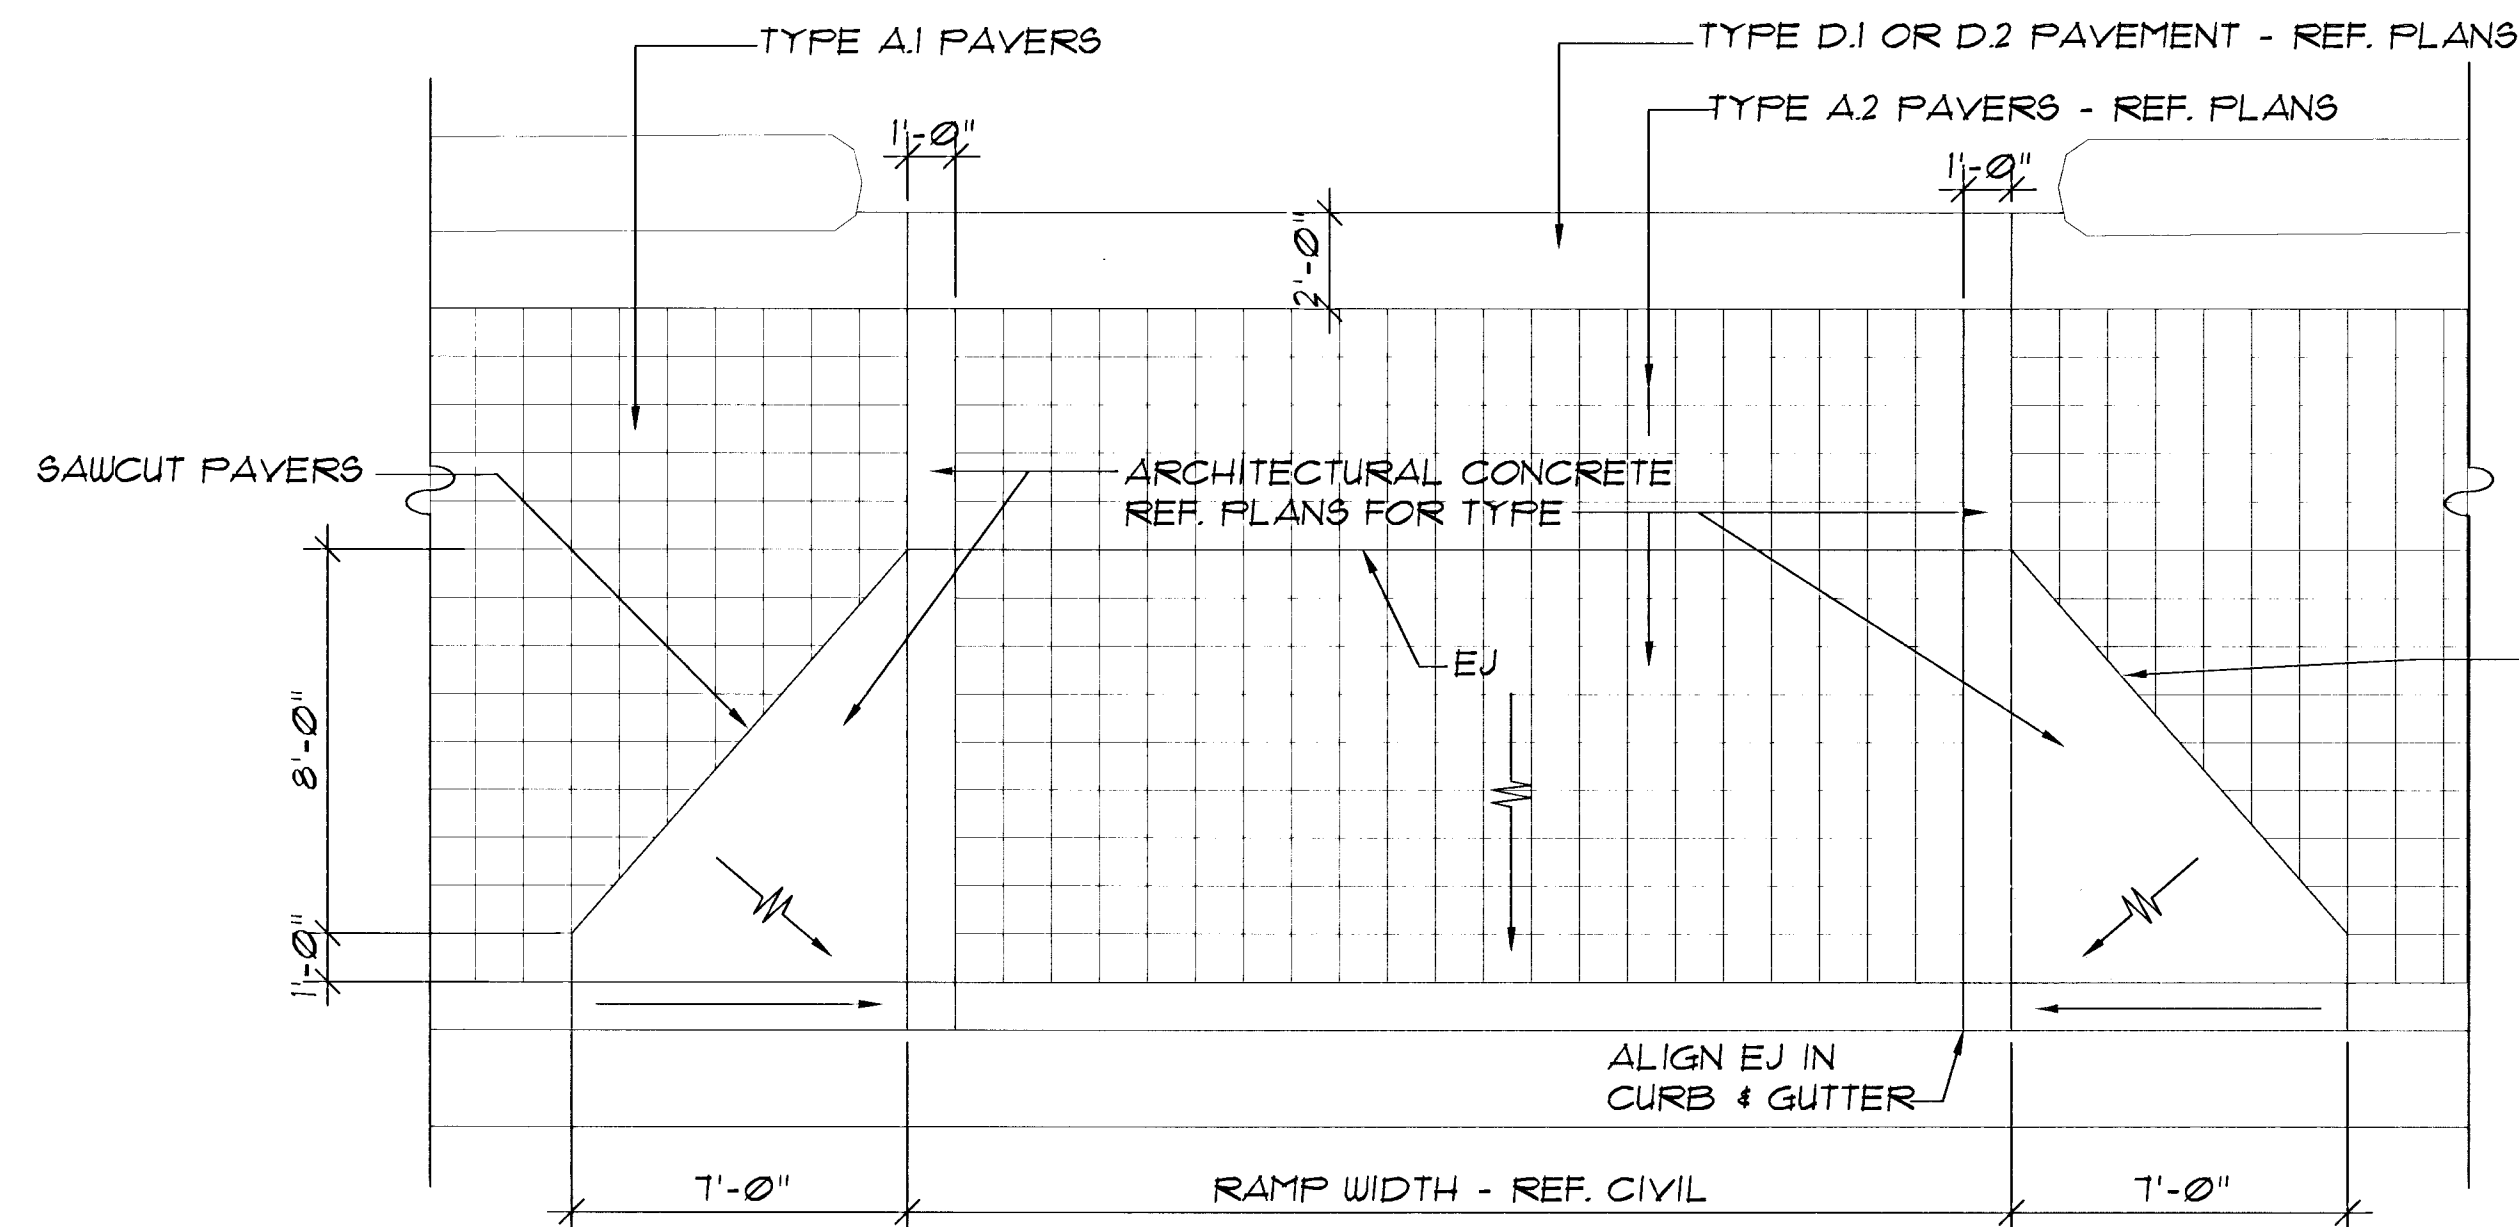

4 DRIVE RAMP - TYPE A.2 PAVEMENT
1/4" = 1'-0"

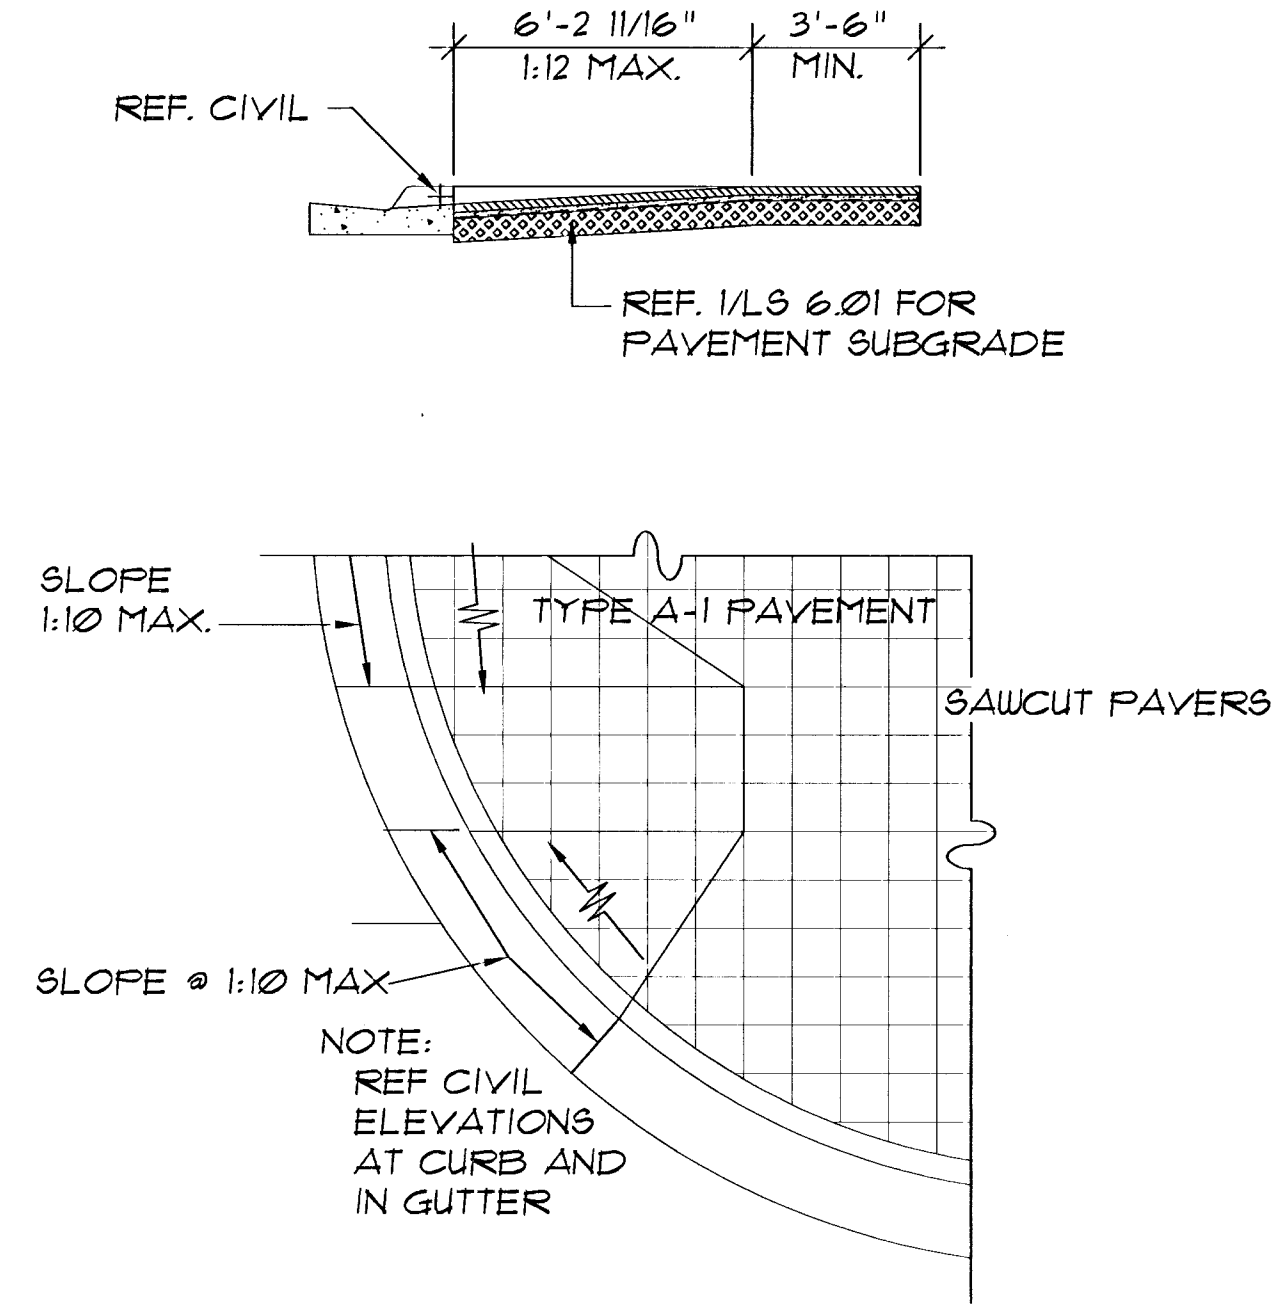

1 STRAIGHT RAMP @ RADIUS - TYPE A.1 PVMNT.
1/4" = 1'-0"

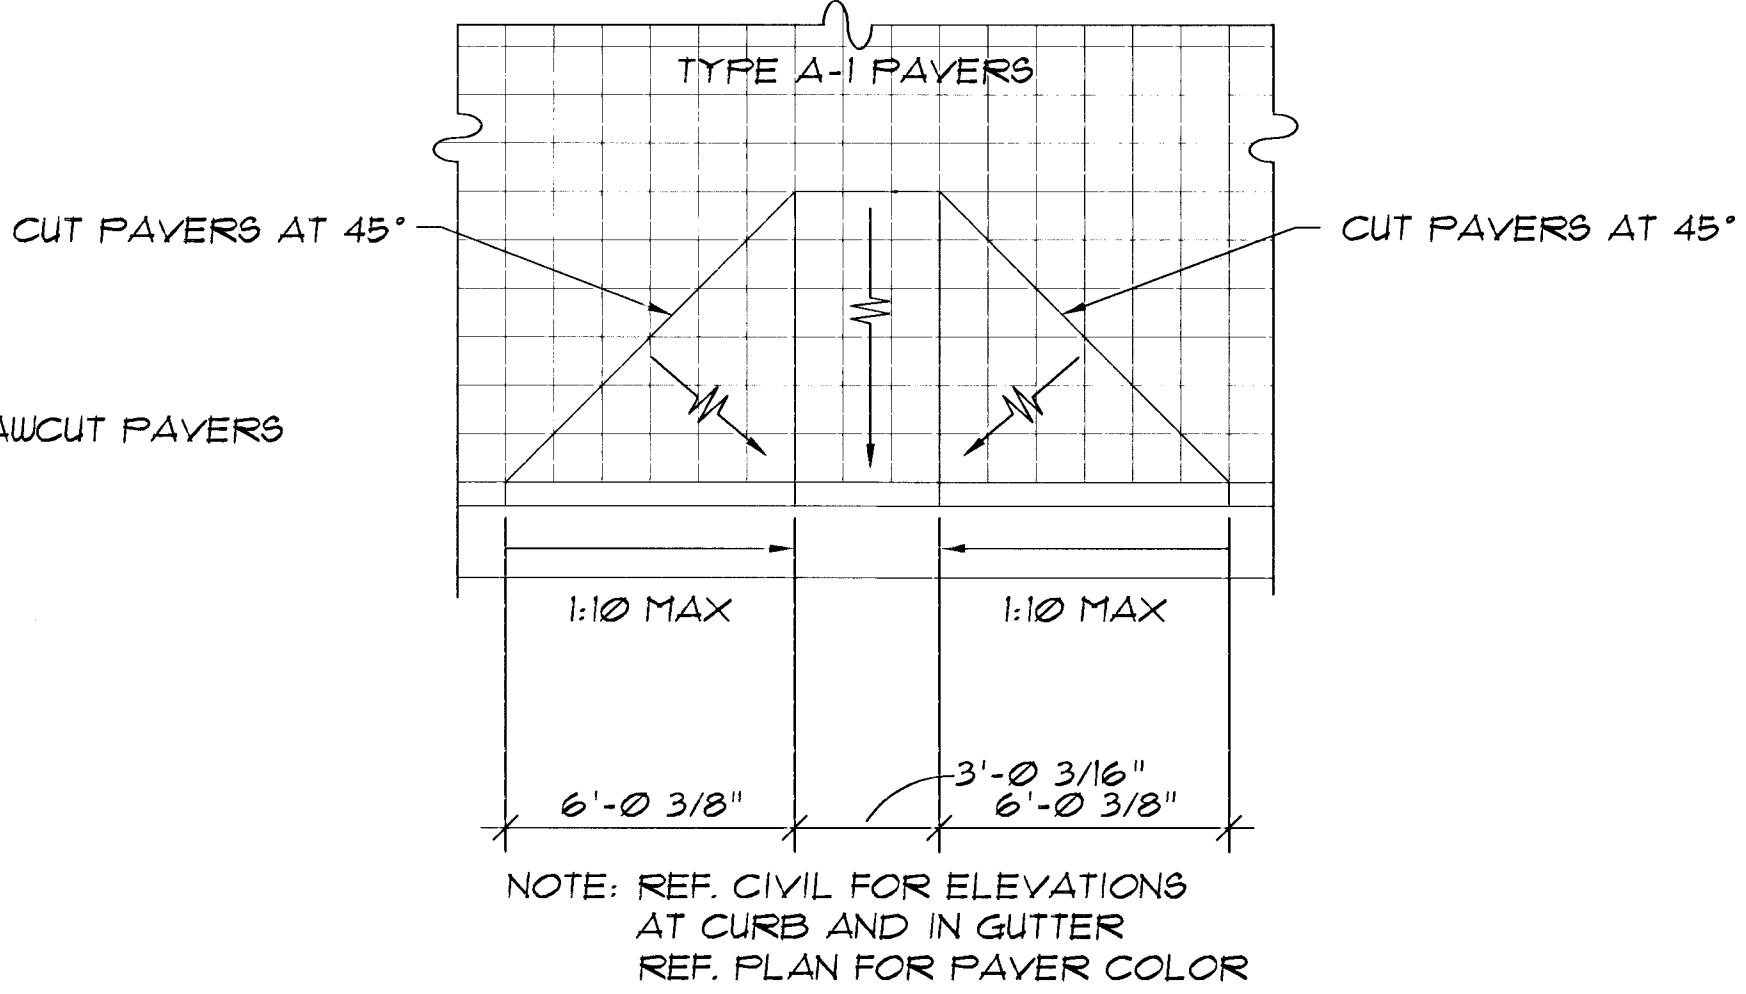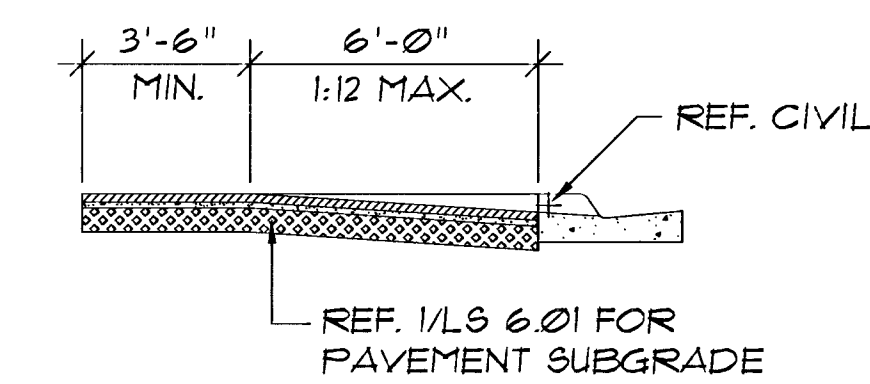


2 STRAIGHT RAMP - TYPE A.1 PAVEMENT
1/4" = 1'-0"

Revised 4/99

the swa group

Landscape Architecture 2211 N. Lamar, Suite 400
Site Planning Dallas, TX 75202
Urban Design 214-954-0016

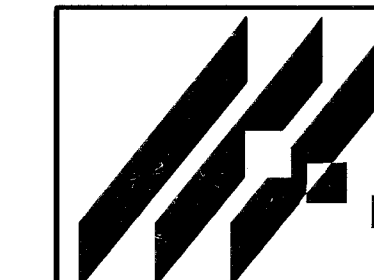

DOUGLAS STREETSCAPES
PROJECT NAME

PAVEMENT DETAILS
SHEET TITLE

MID-KANSAS ENGINEERING
CONSULTANTS, INC.
4111 N. WEBB ROAD
WICHITA, KS. 67206
316-684-9600

DT DESIGN BY: PM, EM, LJ JM CHECKED BY:
OCT '95 DATE SWA MKC-251 LS 6.02
JOB NO. SHEET/OF