

BM #1
 "Cut on Top of Curb at West Line of Lot 7, Block A, Auburn Hills 5th Addition.
 Elevation = 207.73 (City Datum)

BM #2
 Disc in Back of Curb, North of Front Corner Common to Lots 23 and 24, Block D, Auburn Hills 12th Addition.
 Elevation = 191.84 (City Datum)

BM #3
 "Cut in Middle of Curb Inlet Top Adjacent to the South Corner of Lot 15, Block B.
 Elevation = 196.44 (City Datum)

Remove Existing Interior Fence Cost included in "Site Clearing & Restoration."

Install straw bale ditch check per detail, sheet 32.

Remove Existing Fence from nearest post from this point east to east line Lot 47, Block G, Auburn Hills 16th Add. Cost included in "Site Clearing & Restoration."

Install straw bale ditch check per detail, sheet 32.

Remove Existing Interior Fence Cost included in "Site Clearing & Restoration."


Install straw bale ditch check per detail, sheet 32.

Remove Existing Fence from nearest post from this point east to east line Lot 47, Block G, Auburn Hills 16th Add. Cost included in "Site Clearing & Restoration."

Install straw bale ditch check per detail, sheet 32.

ZONED "SF-5"
 ARTECH ENTERPRISES
 9414 W CENTRAL
 WICHITA, KS 67212-3814

ZONED "SF-5"
 ROSS, DENECE C
 112 S 151ST ST W
 WARD, #67052

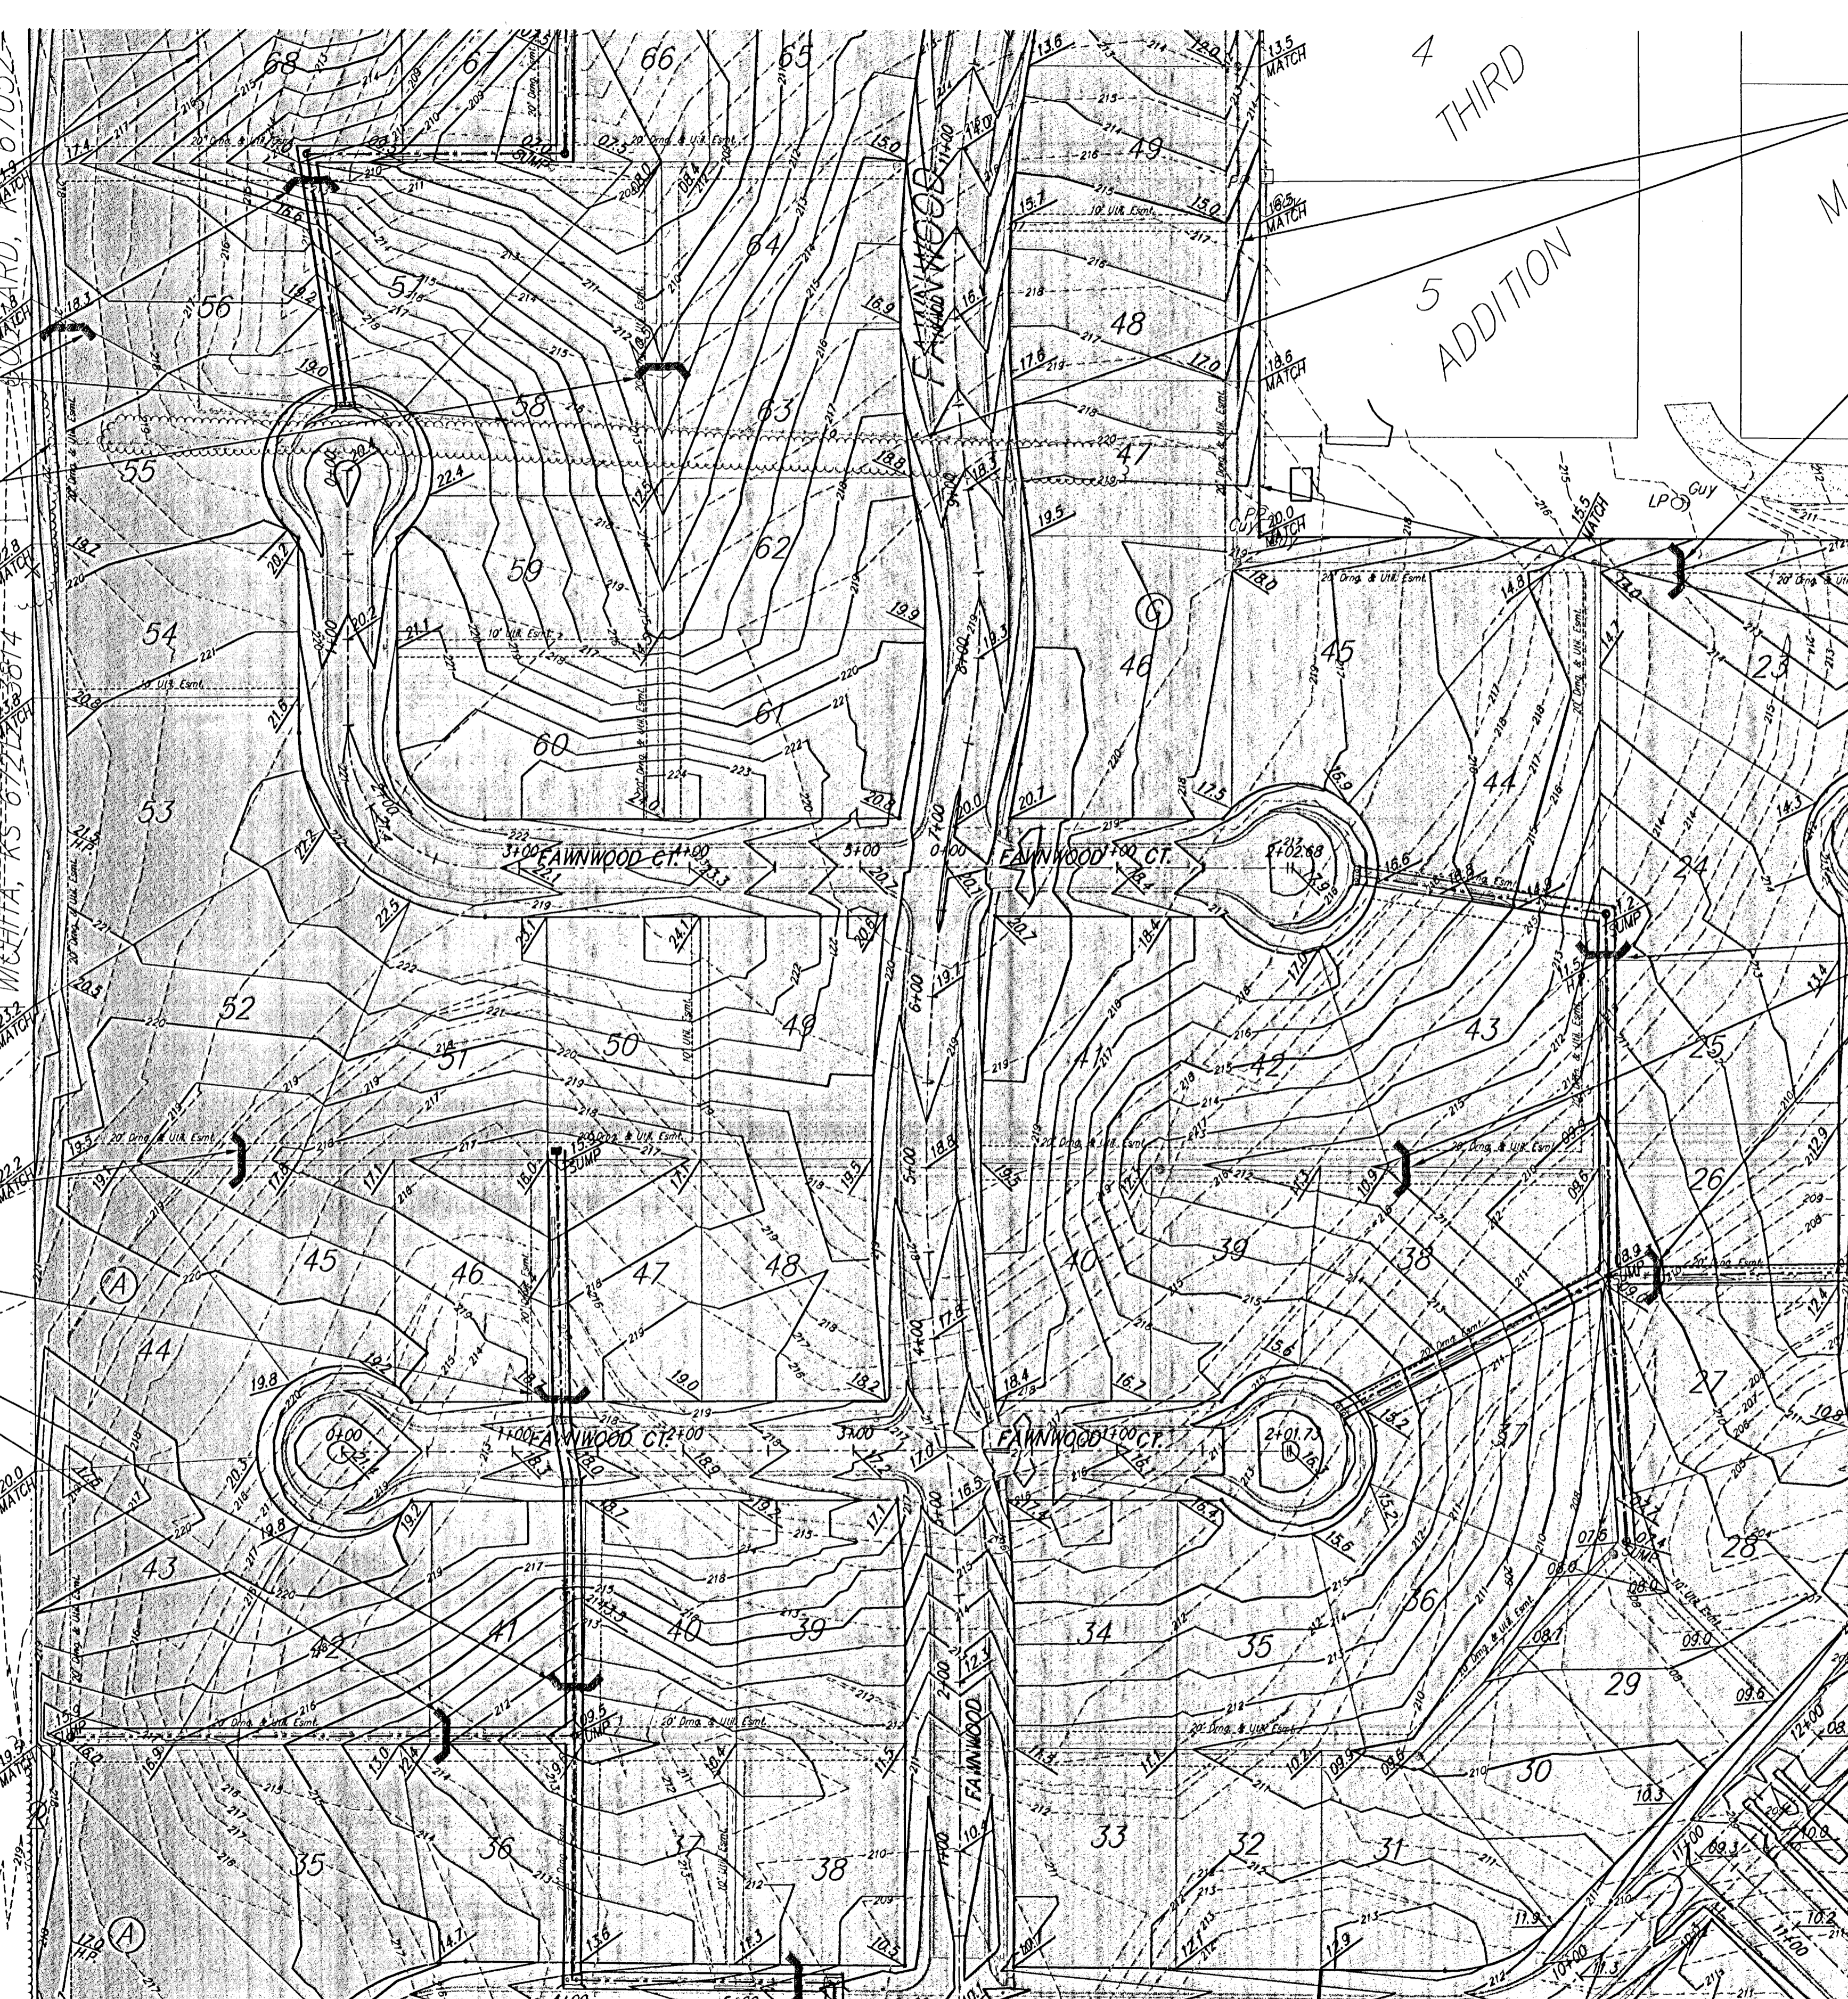

Scale: 1" = 60'

--- 185 ---	Existing Grade
— 185 —	Proposed Grade
X X X X	Silt Fence
~~~~~	Cut-Off Trench
U	Ditch Checks
H	Drop Inlet Protection
O	Curb Inlet Protection
~~~~~	Trench & Berm
[Cross-hatch]	Curlex Erosion Mat
[Stippled]	Area to be graded

	AUBURN HILLS 16TH ADDITION	
	MASS GRADING PLAN STORM WATER DRAIN #278	
<small>Baughman Company, P.A. 319 Elm St. Wichita, KS 67211 P 316-262-7171 F 316-262-0149 ENGINEERING SURVEYING PLANNING LANDSCAPE ARCHITECTURE</small>		
PROJECT NUMBER 468-8492	DESIGN AEG	DRAWN RDM
REVISIONS:	APPROVED DATE 03/08/2006	SCALE NOTED SHEET 3 OF 47
<small>AUBURN HILLS 16TH SWD MASS 2</small>		