



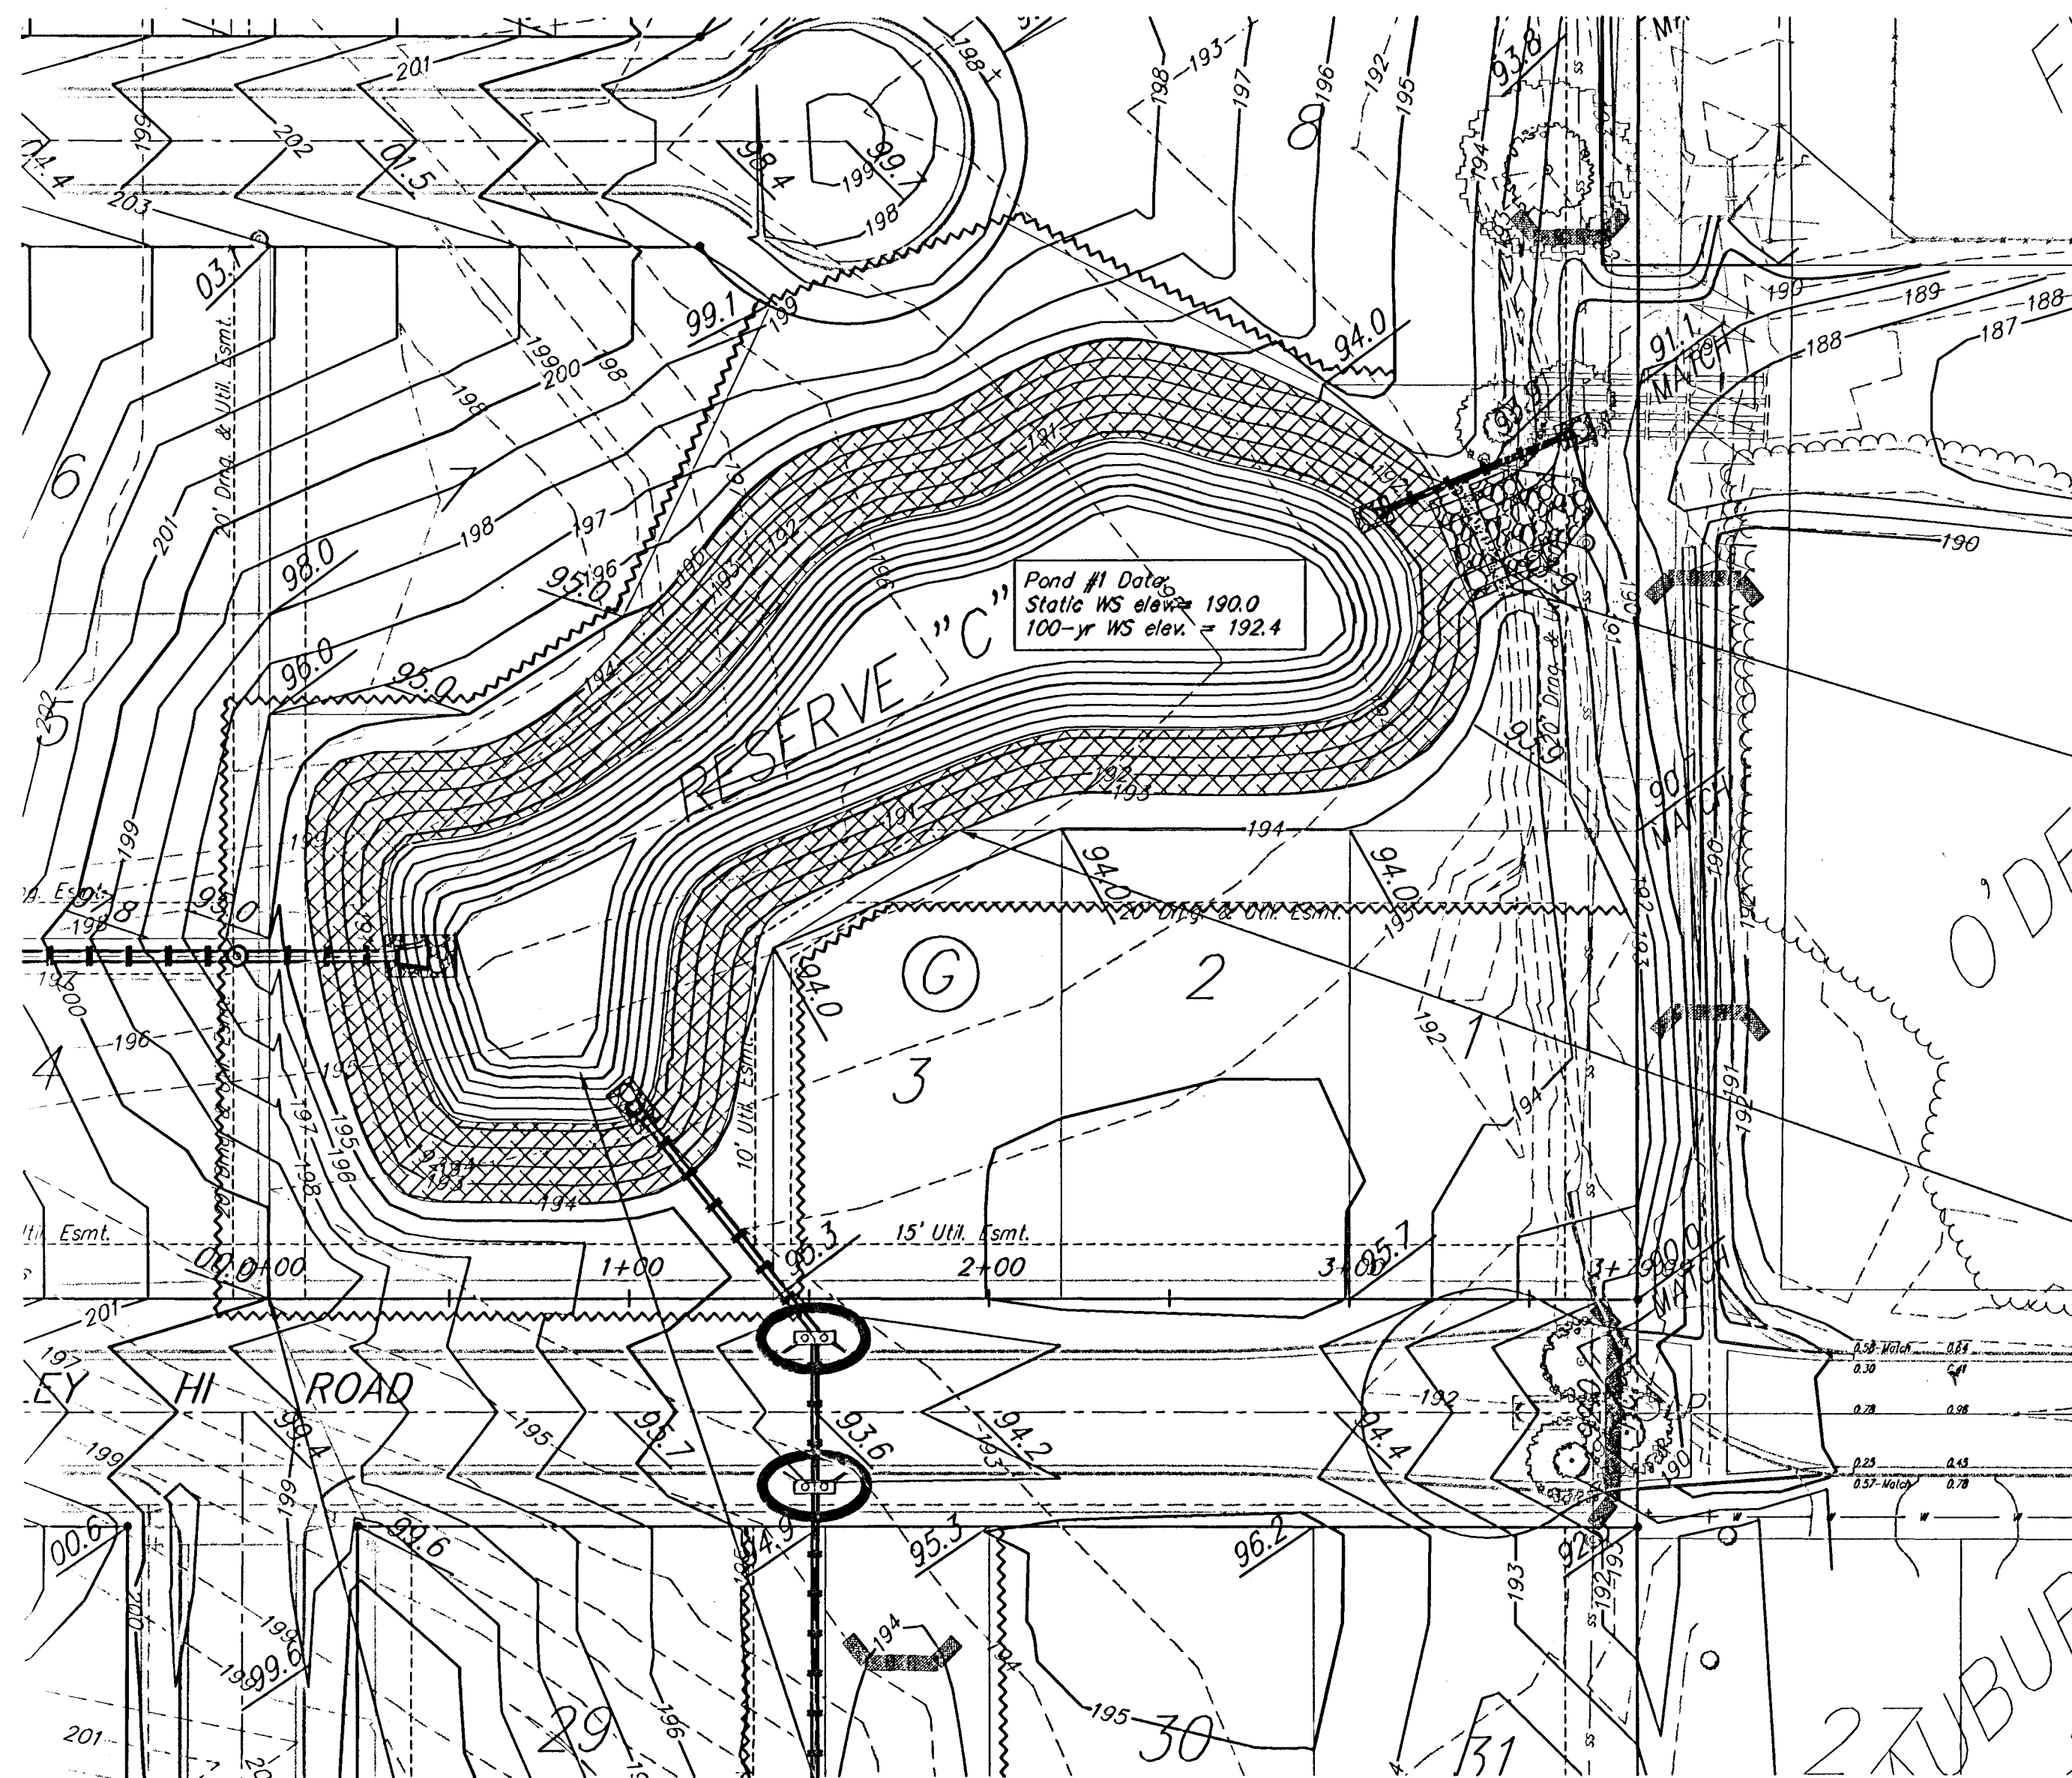


Construct Concrete Weir and install rip-rap as indicated. See Detail.

Install 2,071 S.Y. Curlex II, or approved equal. Erosion control mat shall be installed and anchored per manufacturer's specifications. Note: This quantity does not include excess material necessary for overlap and anchoring.

BL Sta 0+00
= SE corner of
Lot 4, Block C,
Auburn Hills 16th Add.

Construct Pond #1,
see detail below

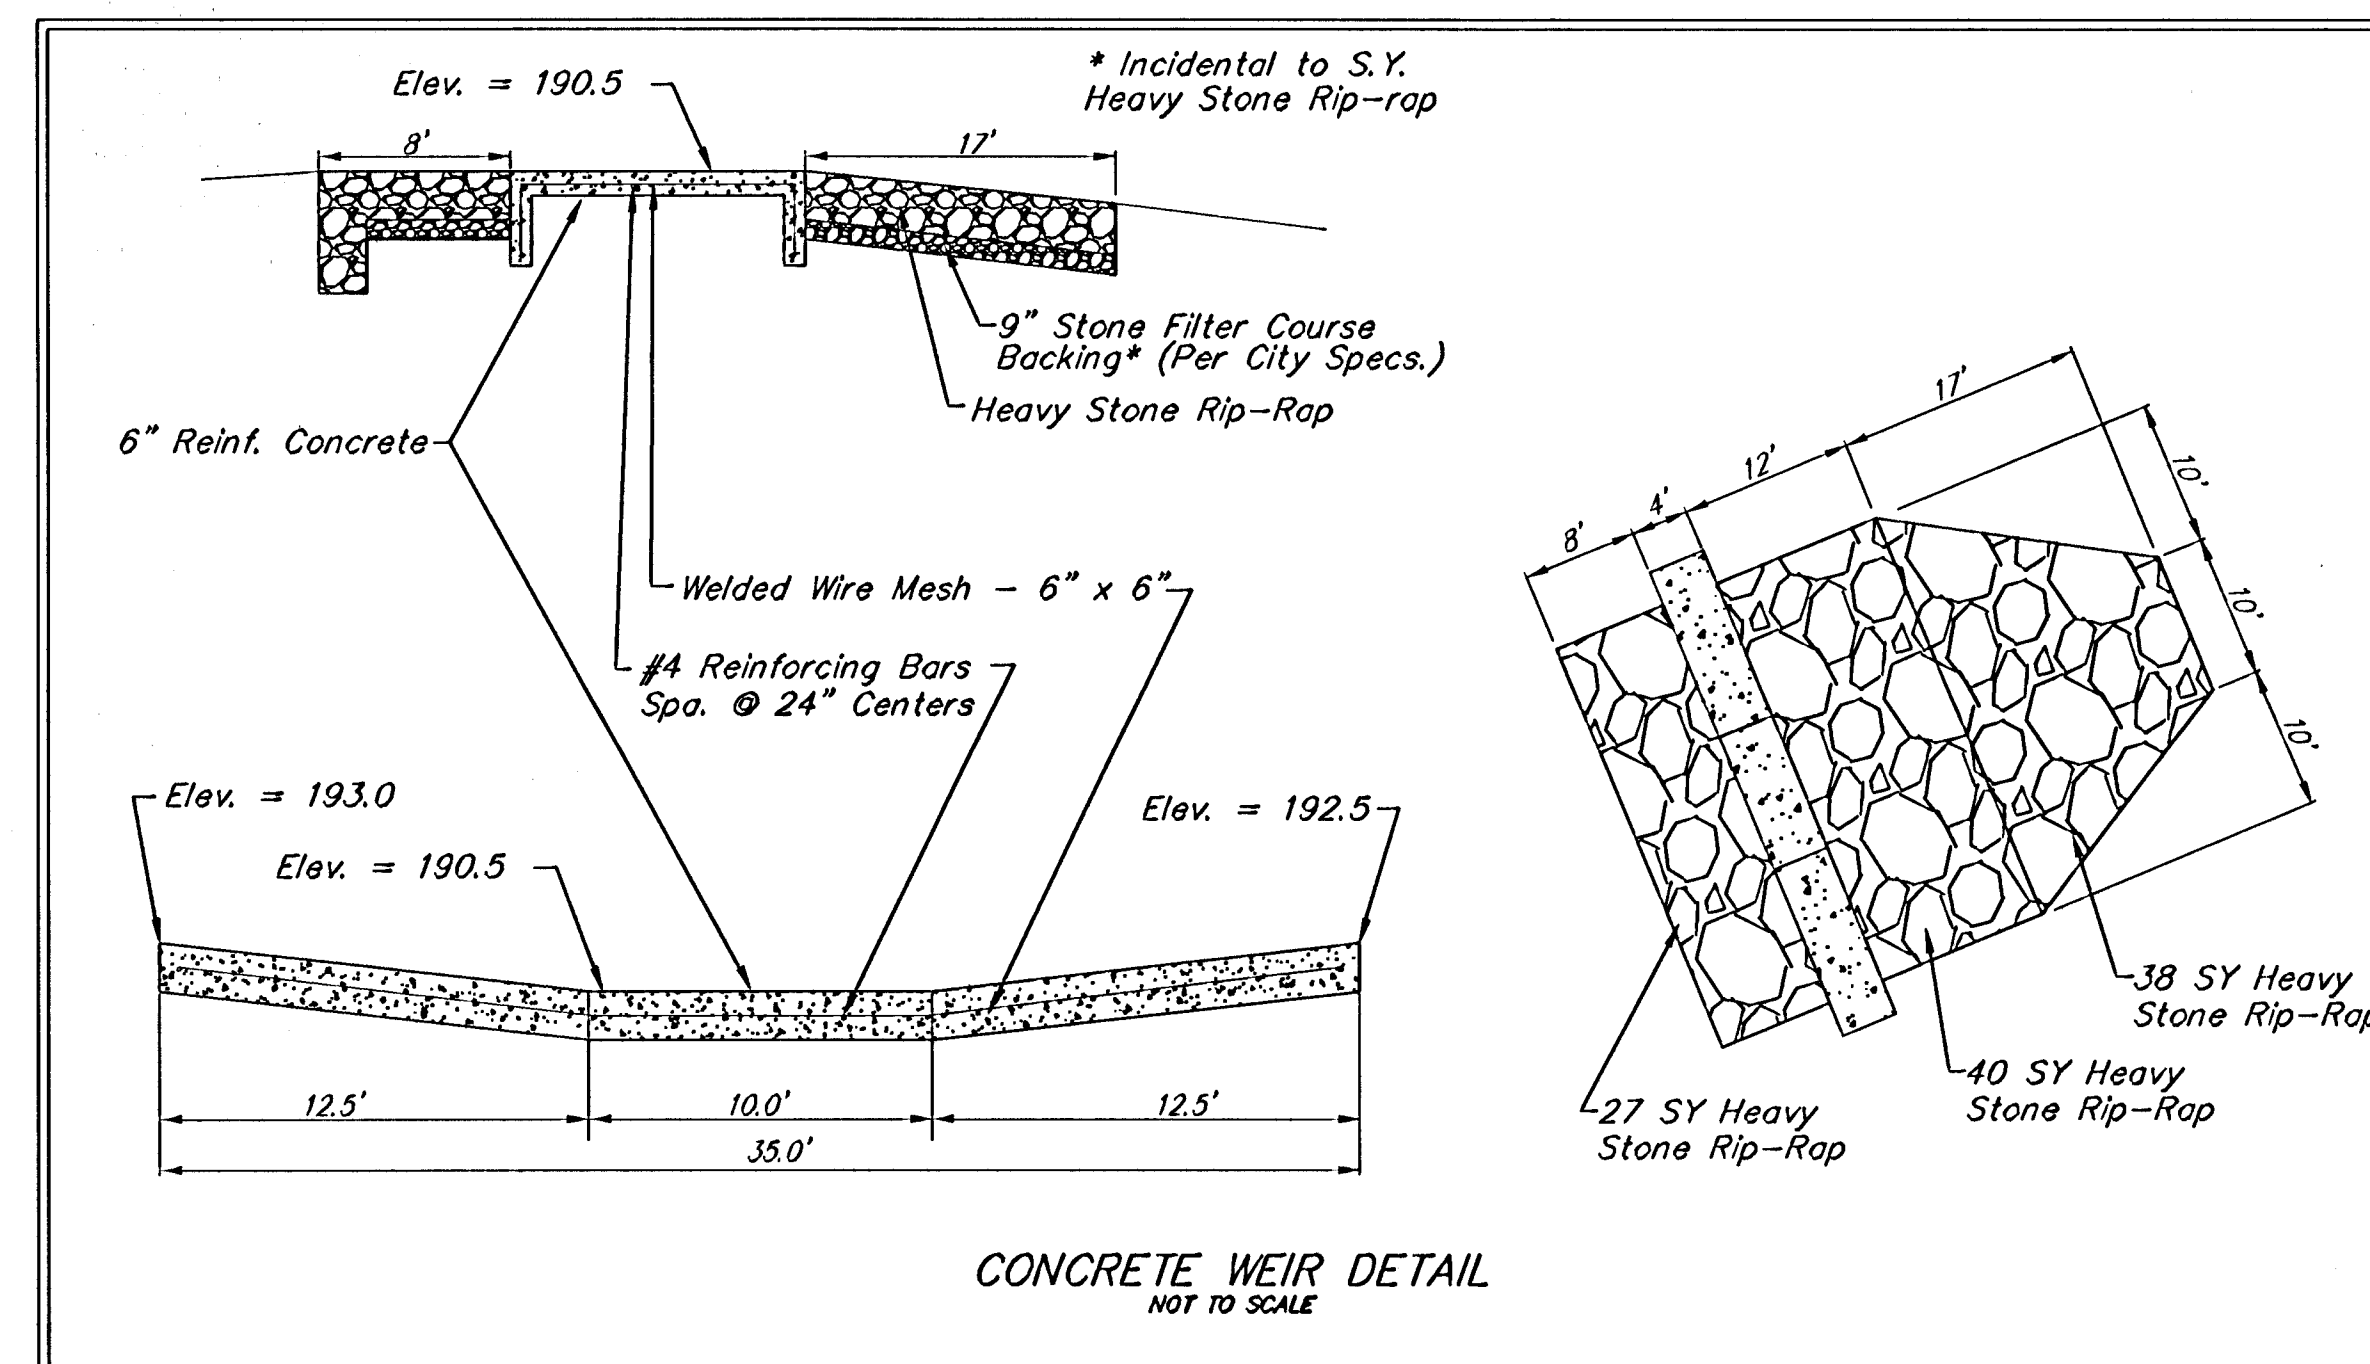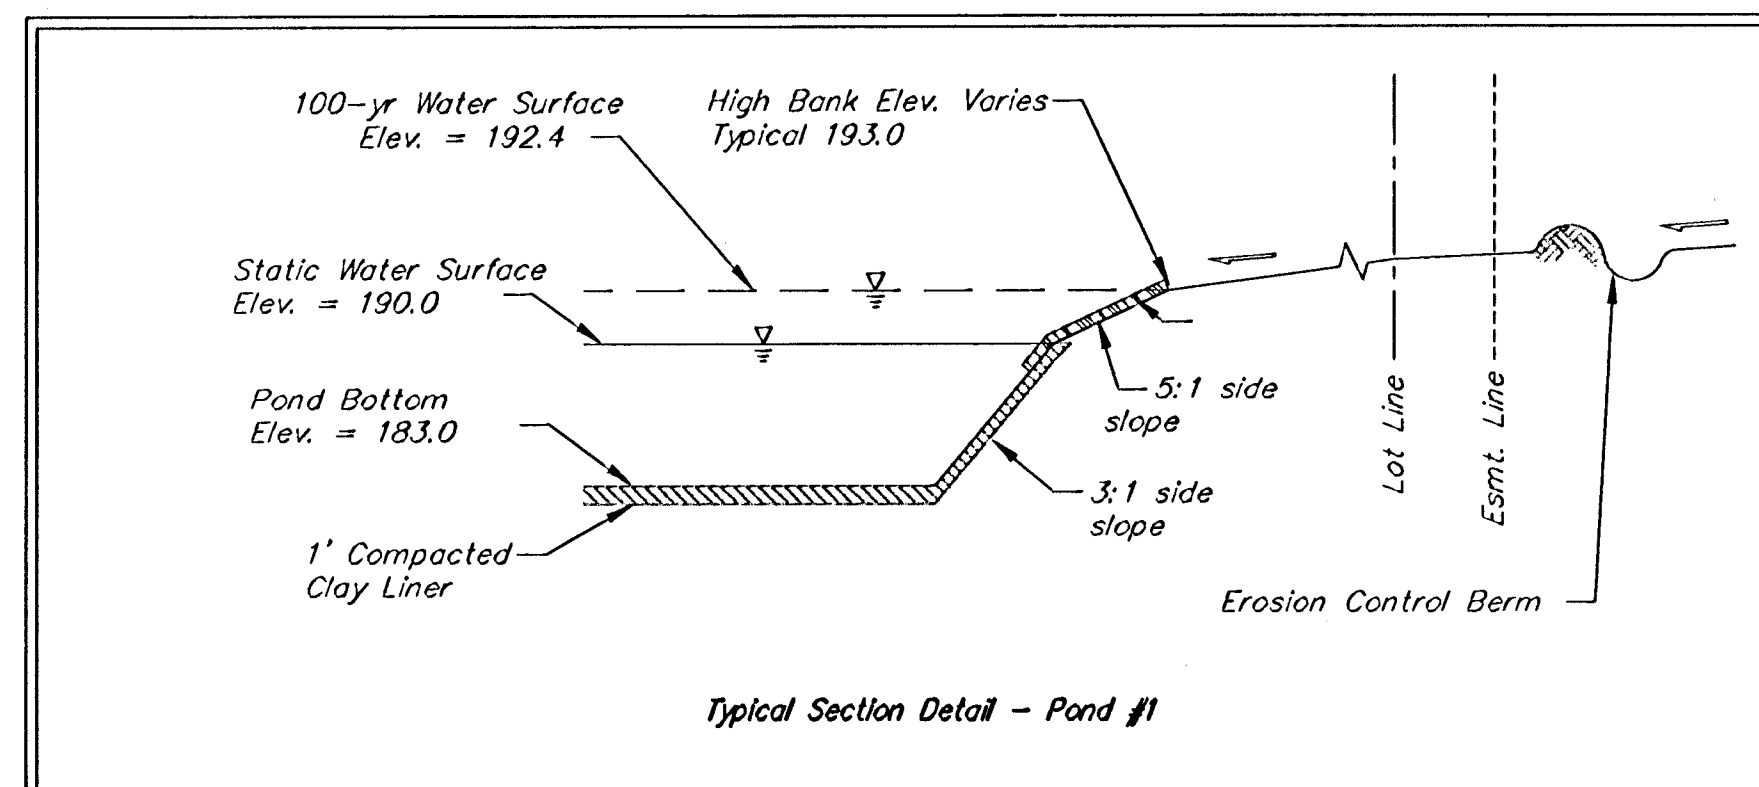

Scale: 1" = 40'

		AUBURN HILLS 16TH ADDITION POND #1 STORM WATER DRAIN #278	
Baughman Company, P.A. 315 Elm St. Wichita, KS 67211 P 3162627271 F 3162620149 ENGINEERING SURVEYING PLANNING LANDSCAPE ARCHITECTURE			
PROJECT NUMBER 46844092	DESIGN AEG	DRAWN RDM	DATE 03/08/2006
REVISIONS	SCALE NOTED SHEET		
		8 OF 47	
AUBURN HILLS 16TH/SWD/POND_1			