


LEGAL DESCRIPTION


LOTS 1, 2, 3, 4 & THE SOUTH 51.2 FEET OF LOT 5;
LOT 6 EXCEPT THE SOUTH 24.10 FEET THEREOF;
LOT 8 EXCEPT THE NORTH 8.22 FEET THEREOF;
ALL OF LOTS 7 & 10; ALL THE UNPAID ADDITION
TO THE CITY OF WICHITA, SEDWICK COUNTY, KANSAS

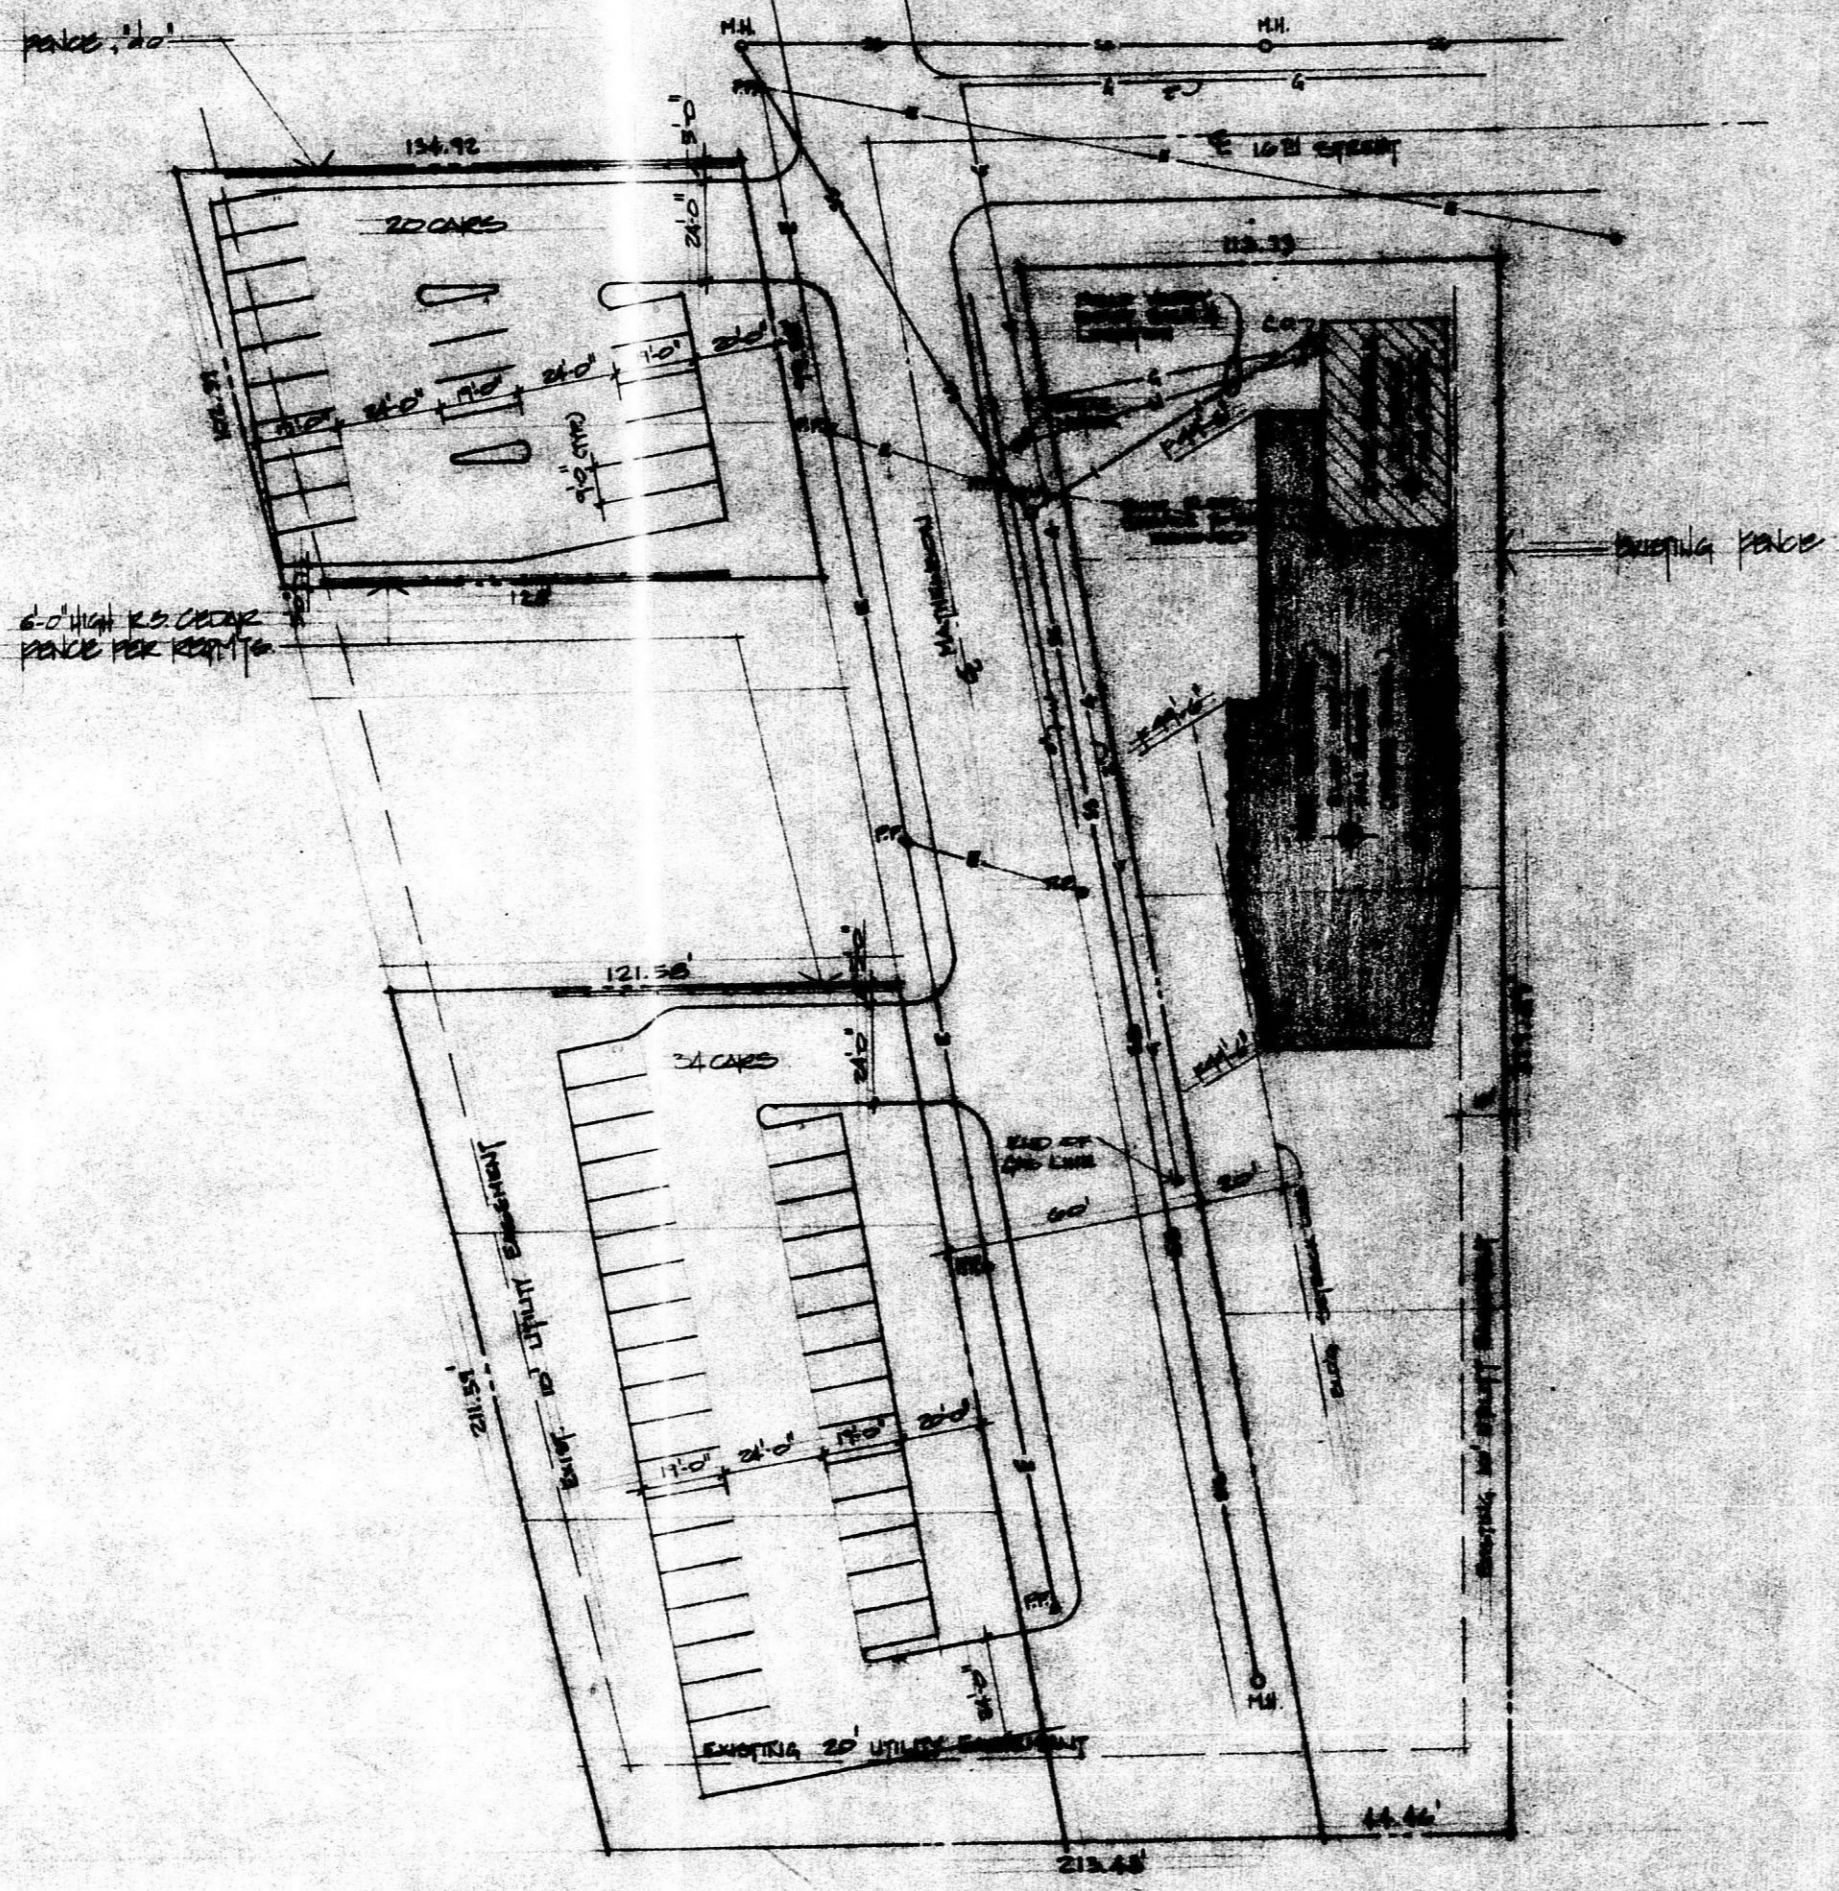

ANTIOCH MISSIONARY BAPTIST CHURCH

INDEX OF SHEETS

A-1	SITE PLAN / TITLE SHEET
A-2	FLOOR PLAN & FINISH SCHEDULE
A-3	DOOR SCHEDULE & TOILET ELEV'S
A-4	BUILDING ELEVATIONS
A-5	BUILDING SECTIONS & DETAILS
A-6	BUILDING SECTIONS & DETAILS
S-1	FOUNDATION PLAN & DETAILS
S-2	FRAMING PLAN & DETAILS
S-3	WOOD TRUSS DETAILS
P-1	PLUMBING PLAN
M-1	H.V.A.C. PLAN
E-1	ELECTRICAL PLAN

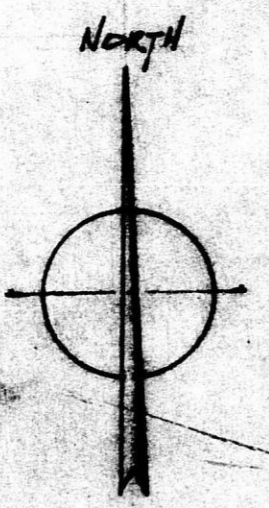

SITE PLAN

BZA 4-83

REVISIONS	BY

in addition to:
ANTIOCH MISSIONARY BAPTIST CHURCH
1864 MATTHEW STREET
WICHITA, KANSAS 67214

CABER ASSOCIATES INC.
3617 WEST 13 TH WICHITA, KS. 67203
(316) 942-6740



Date: _____
Scale: 1" = 20'-0"
Drawn: CHM
Job: 1071482
Sheet: **A-1**
of 19 sheets