



GEN. NOTES: THE PURPOSE OF THIS DRAWING IS TO PROVIDE SUPPORTING DATA TO ACCOMPANY THE OWNER'S APPLICATION FOR EXCEPTION TO THE D.D. OF ZONING APPEALS.
 THE CAR WASH FACILITY WILL PROVIDE COMPLIANCE WITH FEASIBILITY STUDY & TRAFFIC STUDY, DRAINAGE, MUDFLAP, SIGNAGE, LIGHTING, ETC. PER CODES & ZONING ORDINANCES, & TRAFFIC.

SITE PLAN SCALE 1/8" = 1'-0"
 ROCK ROAD STANDARD SERVICE STP
 2002 E. CENTRAL


LEGAL DESCRIPTION: 2002 E. CENTRAL AVE. 200' x 100' (APPROX.) TRACT 2-10 & 11-12, 13-14, 15-16, 17-18, 19-20 & 21-22, 23-24, 25-26, 2371-2372, 2373

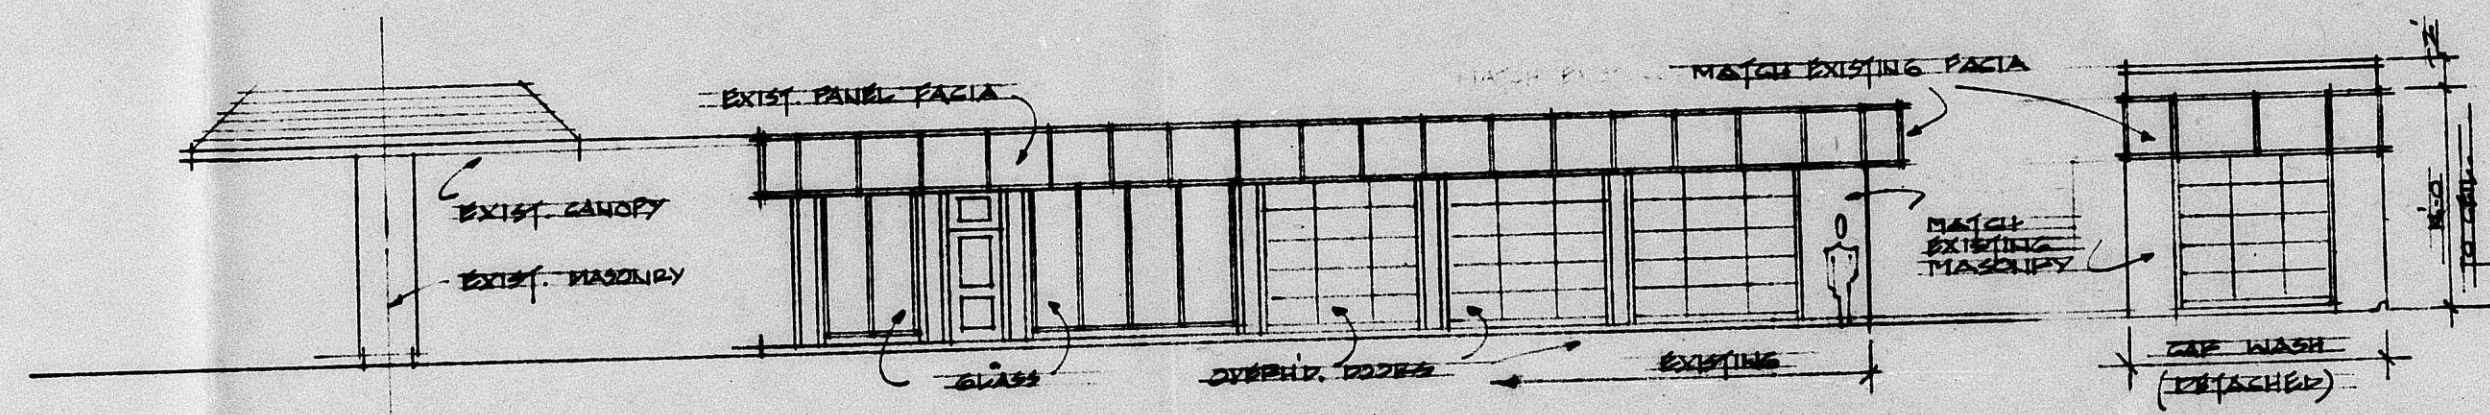

SOUTH ELEVATION
1/8" = 1'-0"

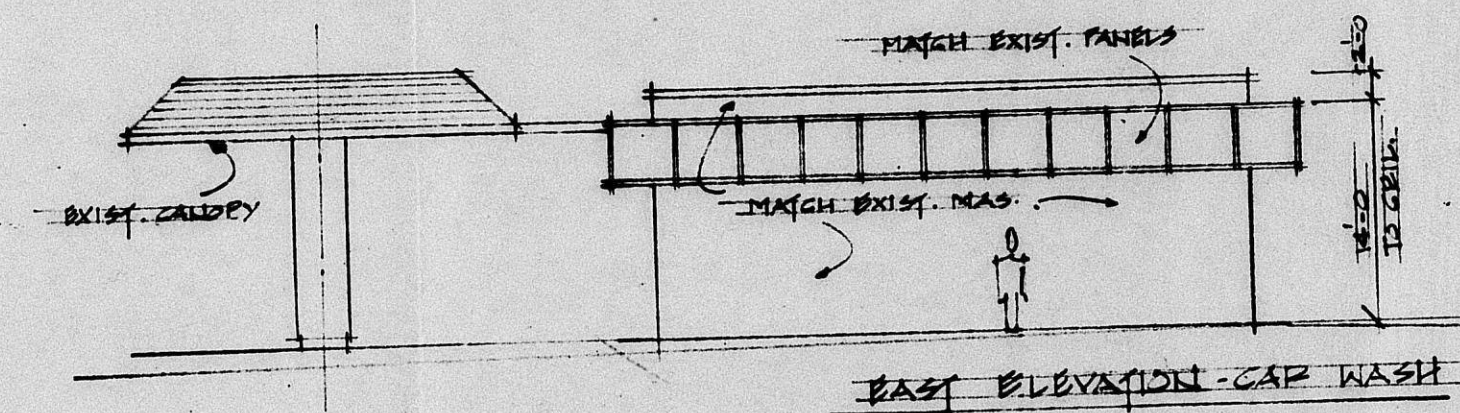

EAST ELEVATION - CAR WASH
1/8" = 1'-0"

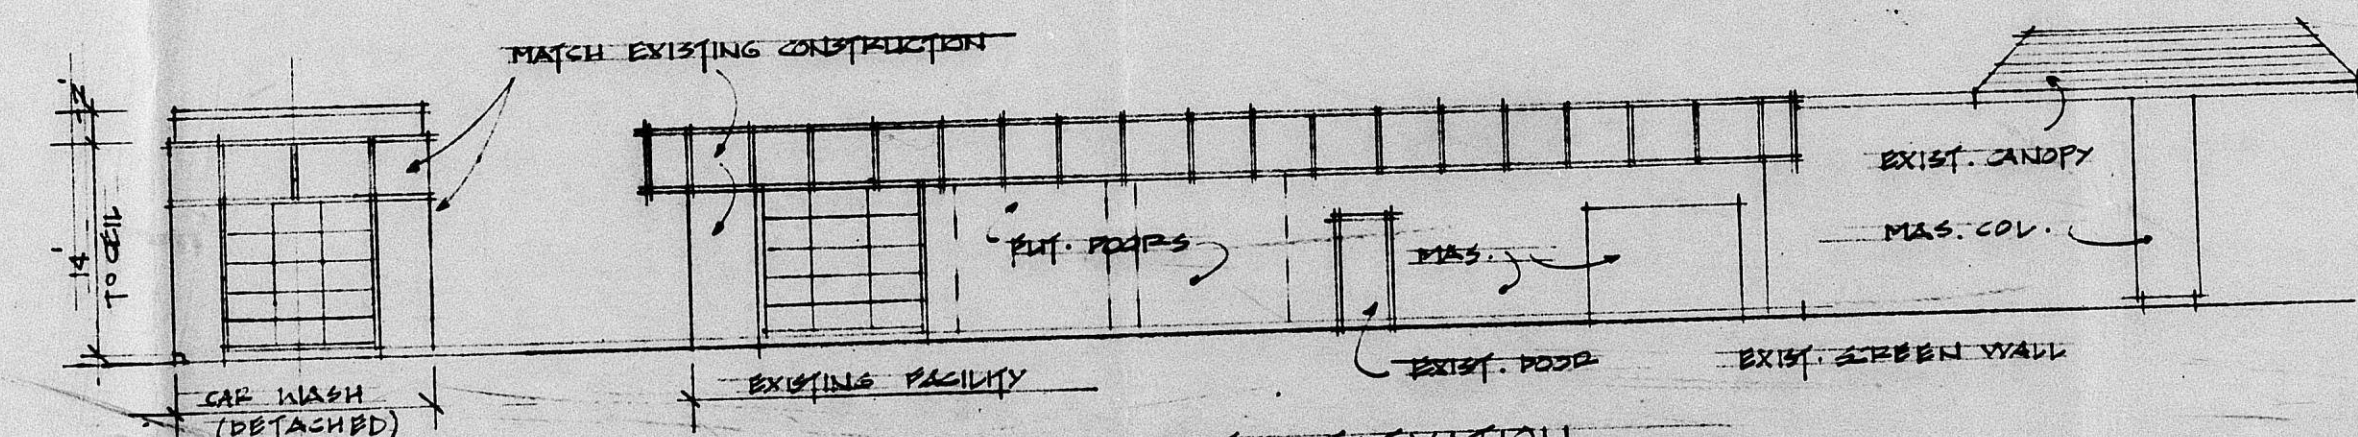

NORTH ELEVATION
1/8" = 1'-0"


MAY 1968




REMODEL EXISTING SERVICE STATION
3002 E. CENTRAL
MICHINA, ALA.

ALLEN C. AHERE, AIA
218 S. VOLUNTEER
MONTGOMERY, ALABAMA 36101


5

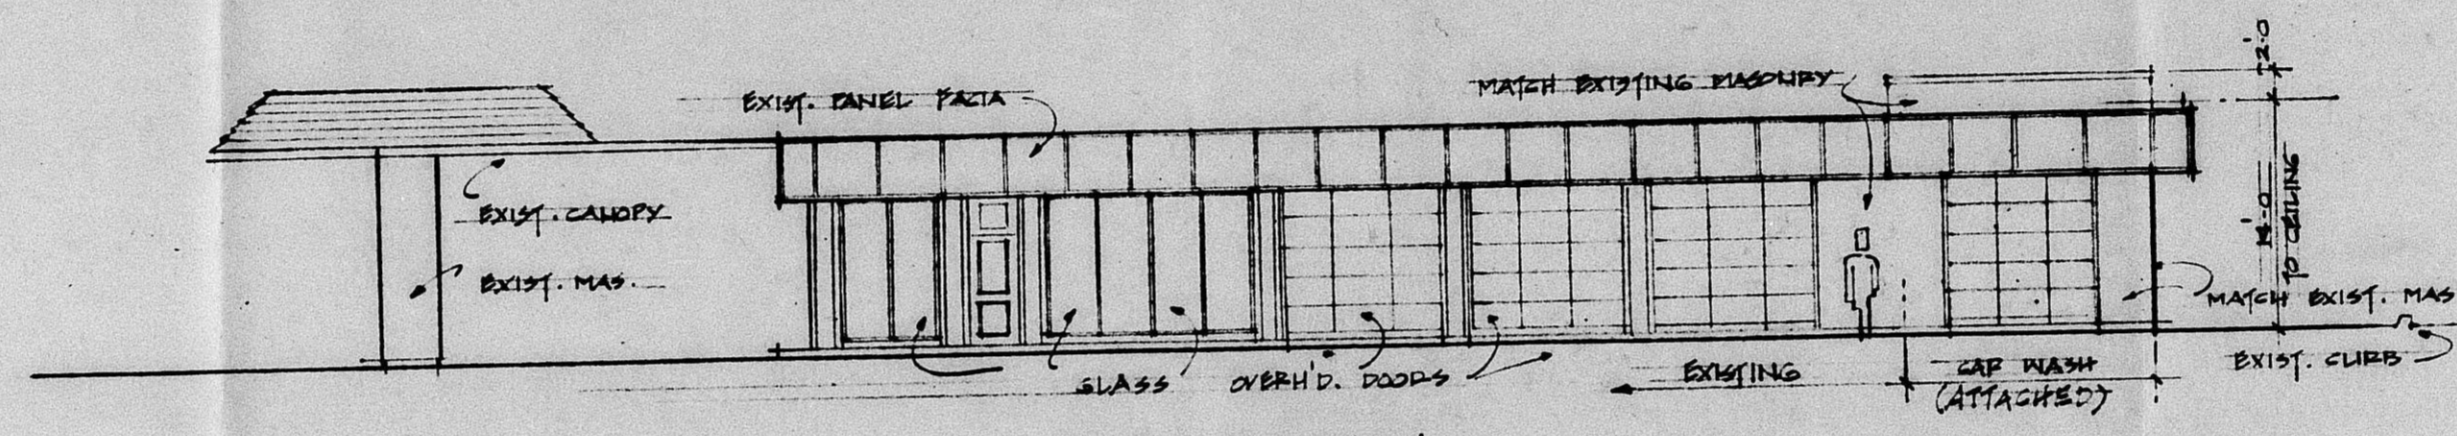

SOUTH ELEVATION
1/8" = 1'-0"

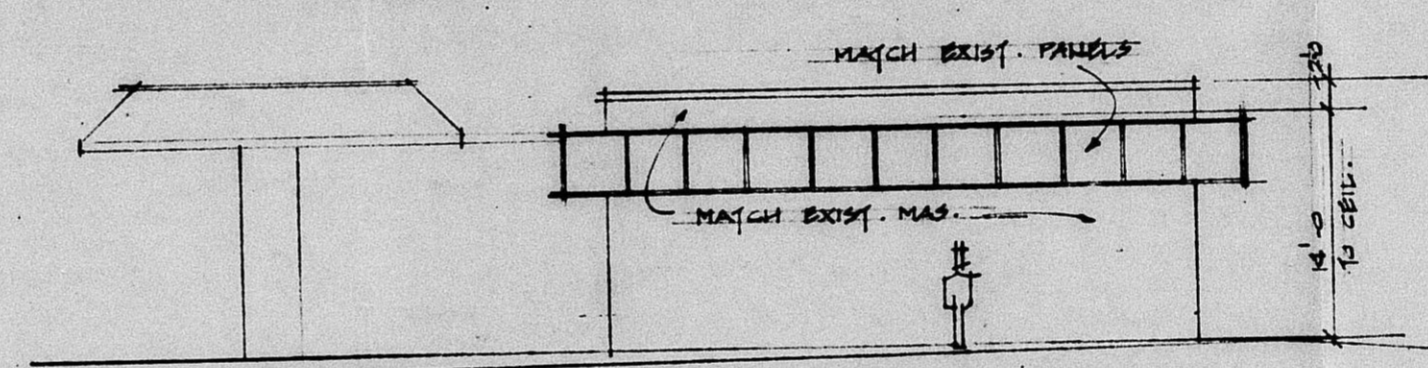


EAST ELEVATION
1/8" = 1'-0"

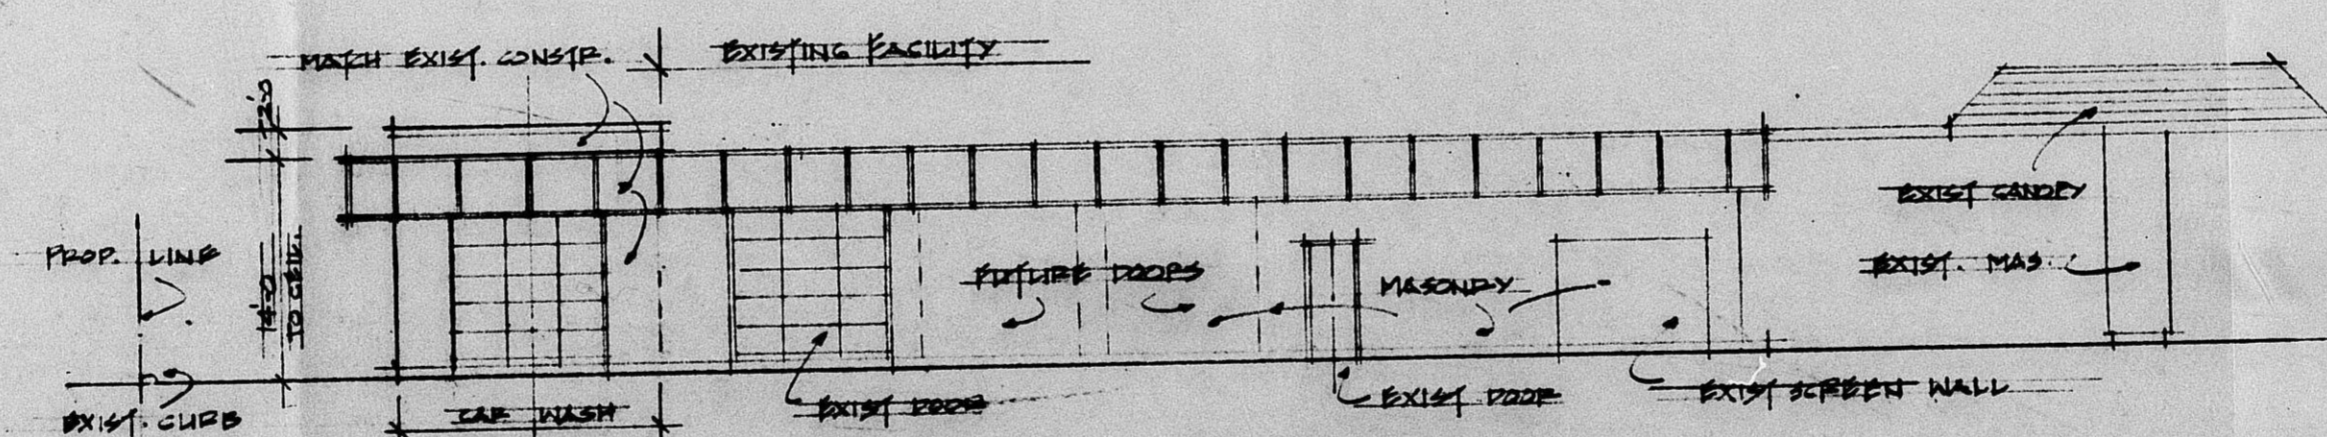

NORTH ELEVATION
1/8" = 1'-0"

MAY 10 1988

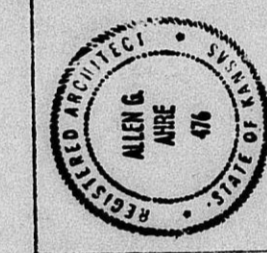

BENDIS EXISTING SERVICE STATION
3002 E. CENTRAL
WICHITA, KANSAS

ALLEN G. ARRE, AIA
ARCHITECT
2222 S. W. 10TH ST.
WICHITA, KANSAS 67203

7