


143RD STREET EAST

SHARON LANE


TURNPIKE

KANSAS

CENTRAL AVENUE

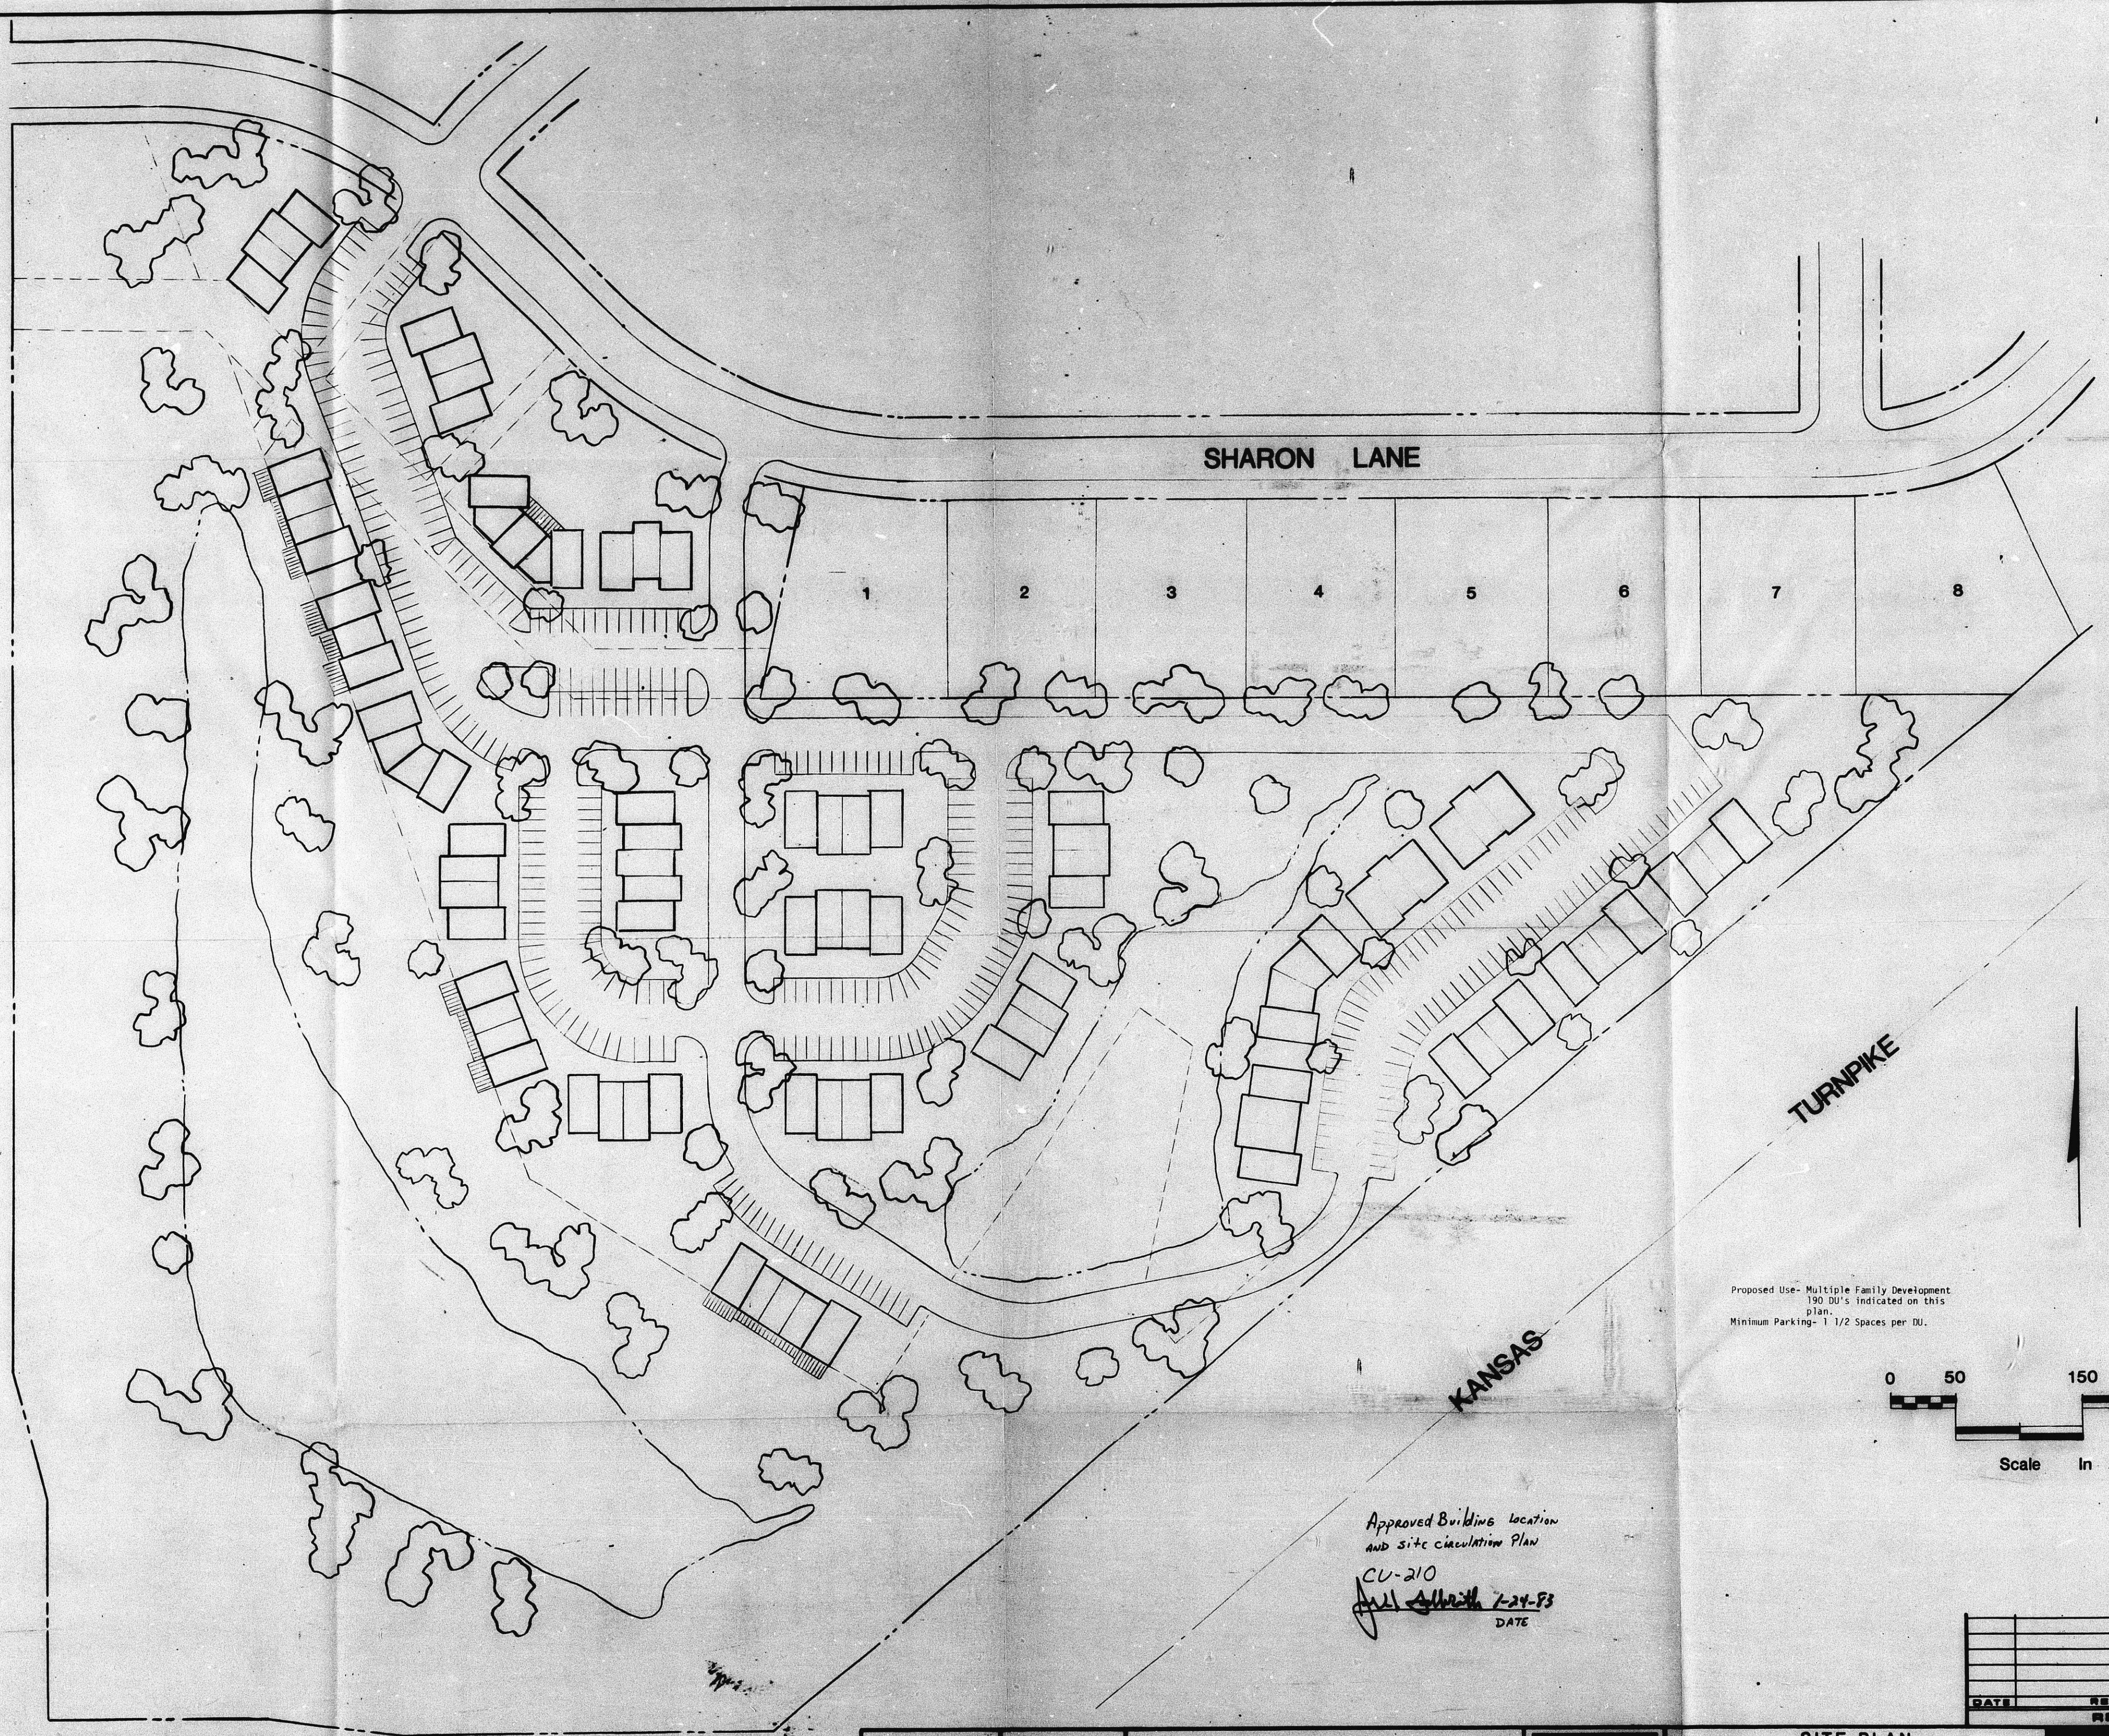

Proposed Use- Multiple Family Development.
 190 DU's indicated on this plan.
 Minimum Parking- 1 1/2 Spaces per DU.

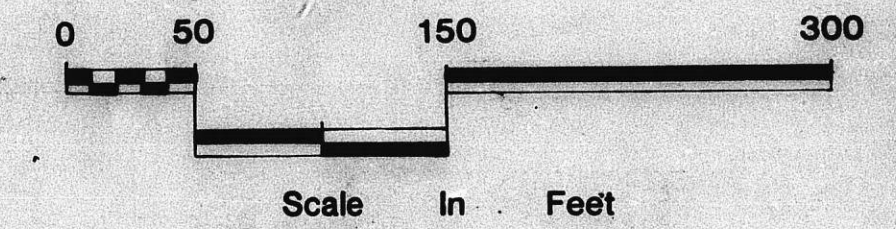

Approved Building location
 and site circulation plan
 CU-210
 [Signature] 7-29-83
 DATE

DATE	REVISION	MARK BY

DESIGNED BY: [Blank]
 DRAWN BY: [Blank]
 APPROVED BY: MERLE E. BRITTING
 DATE: 7/29/83

PROPERTY OWNER: [Blank]
POE & ASSOCIATES, INC.
 CONSULTING ENGINEERS




SITE PLAN FOR
 LOT 1 BLOCK 4
 OVERBROOK ADDITION

SHEET
1 of 1

FILMED FROM THE BEST AVAILABLE COPY

143RD STREET EAST

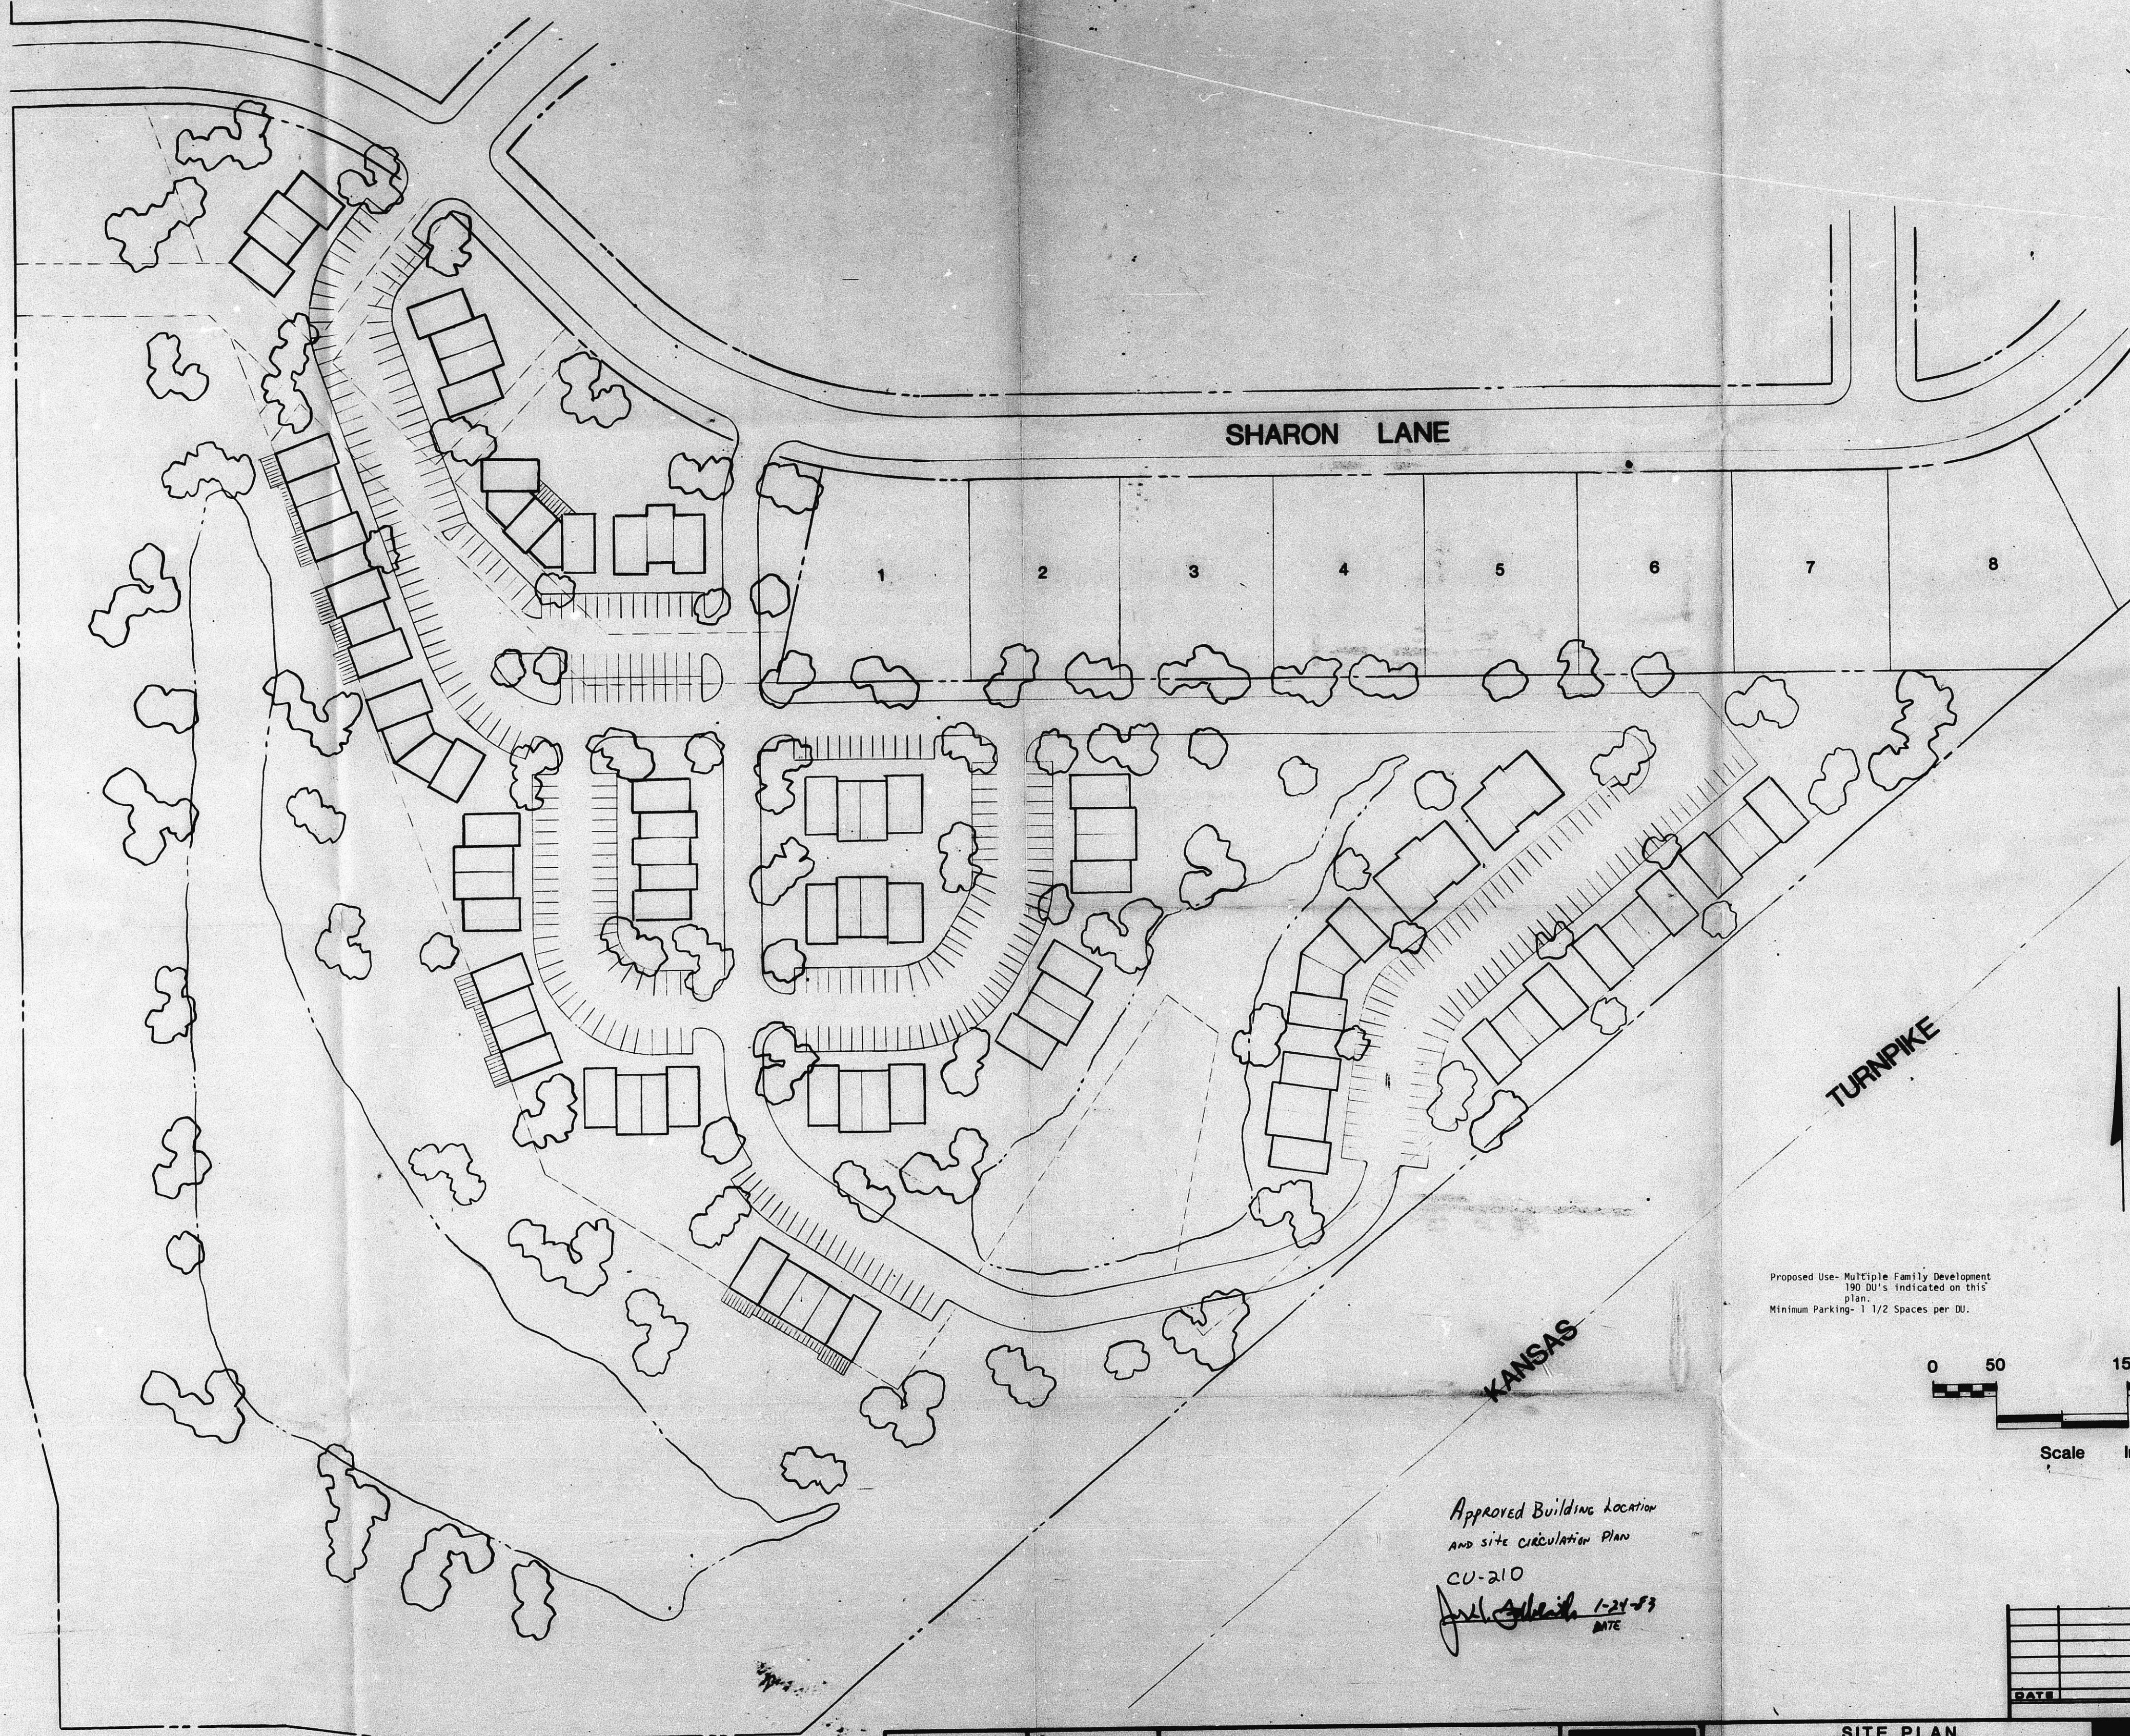

SHARON LANE


1 2 3 4 5 6 7 8

TURNPIKE

KANSAS

CENTRAL AVENUE

Proposed Use- Multiple Family Development
190 DU's indicated on this plan.
Minimum Parking- 1 1/2 Spaces per DU.

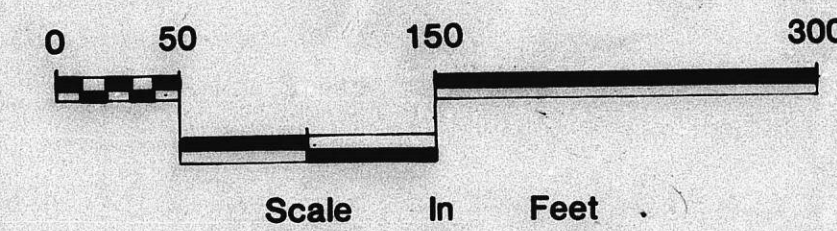

Approved Building Location
and site circulation Plan
CU-210
[Signature] 1-24-83
DATE

DATE	REVISION	MARK BY

DESIGNED: K.H.L.
DRAWN: _____
APPROVED: _____
DATE: 12/22/82

PROPERTY OWNER
MERLE E. BRITTING

POE & ASSOCIATES, INC.
CONSULTING ENGINEERS



SITE PLAN
FOR
LOT 1 BLOCK 4
OVERBROOK ADDITION

SHEET
1 OF 1

FILMED FROM THE BEST
AVAILABLE COPY