


DR 86-13

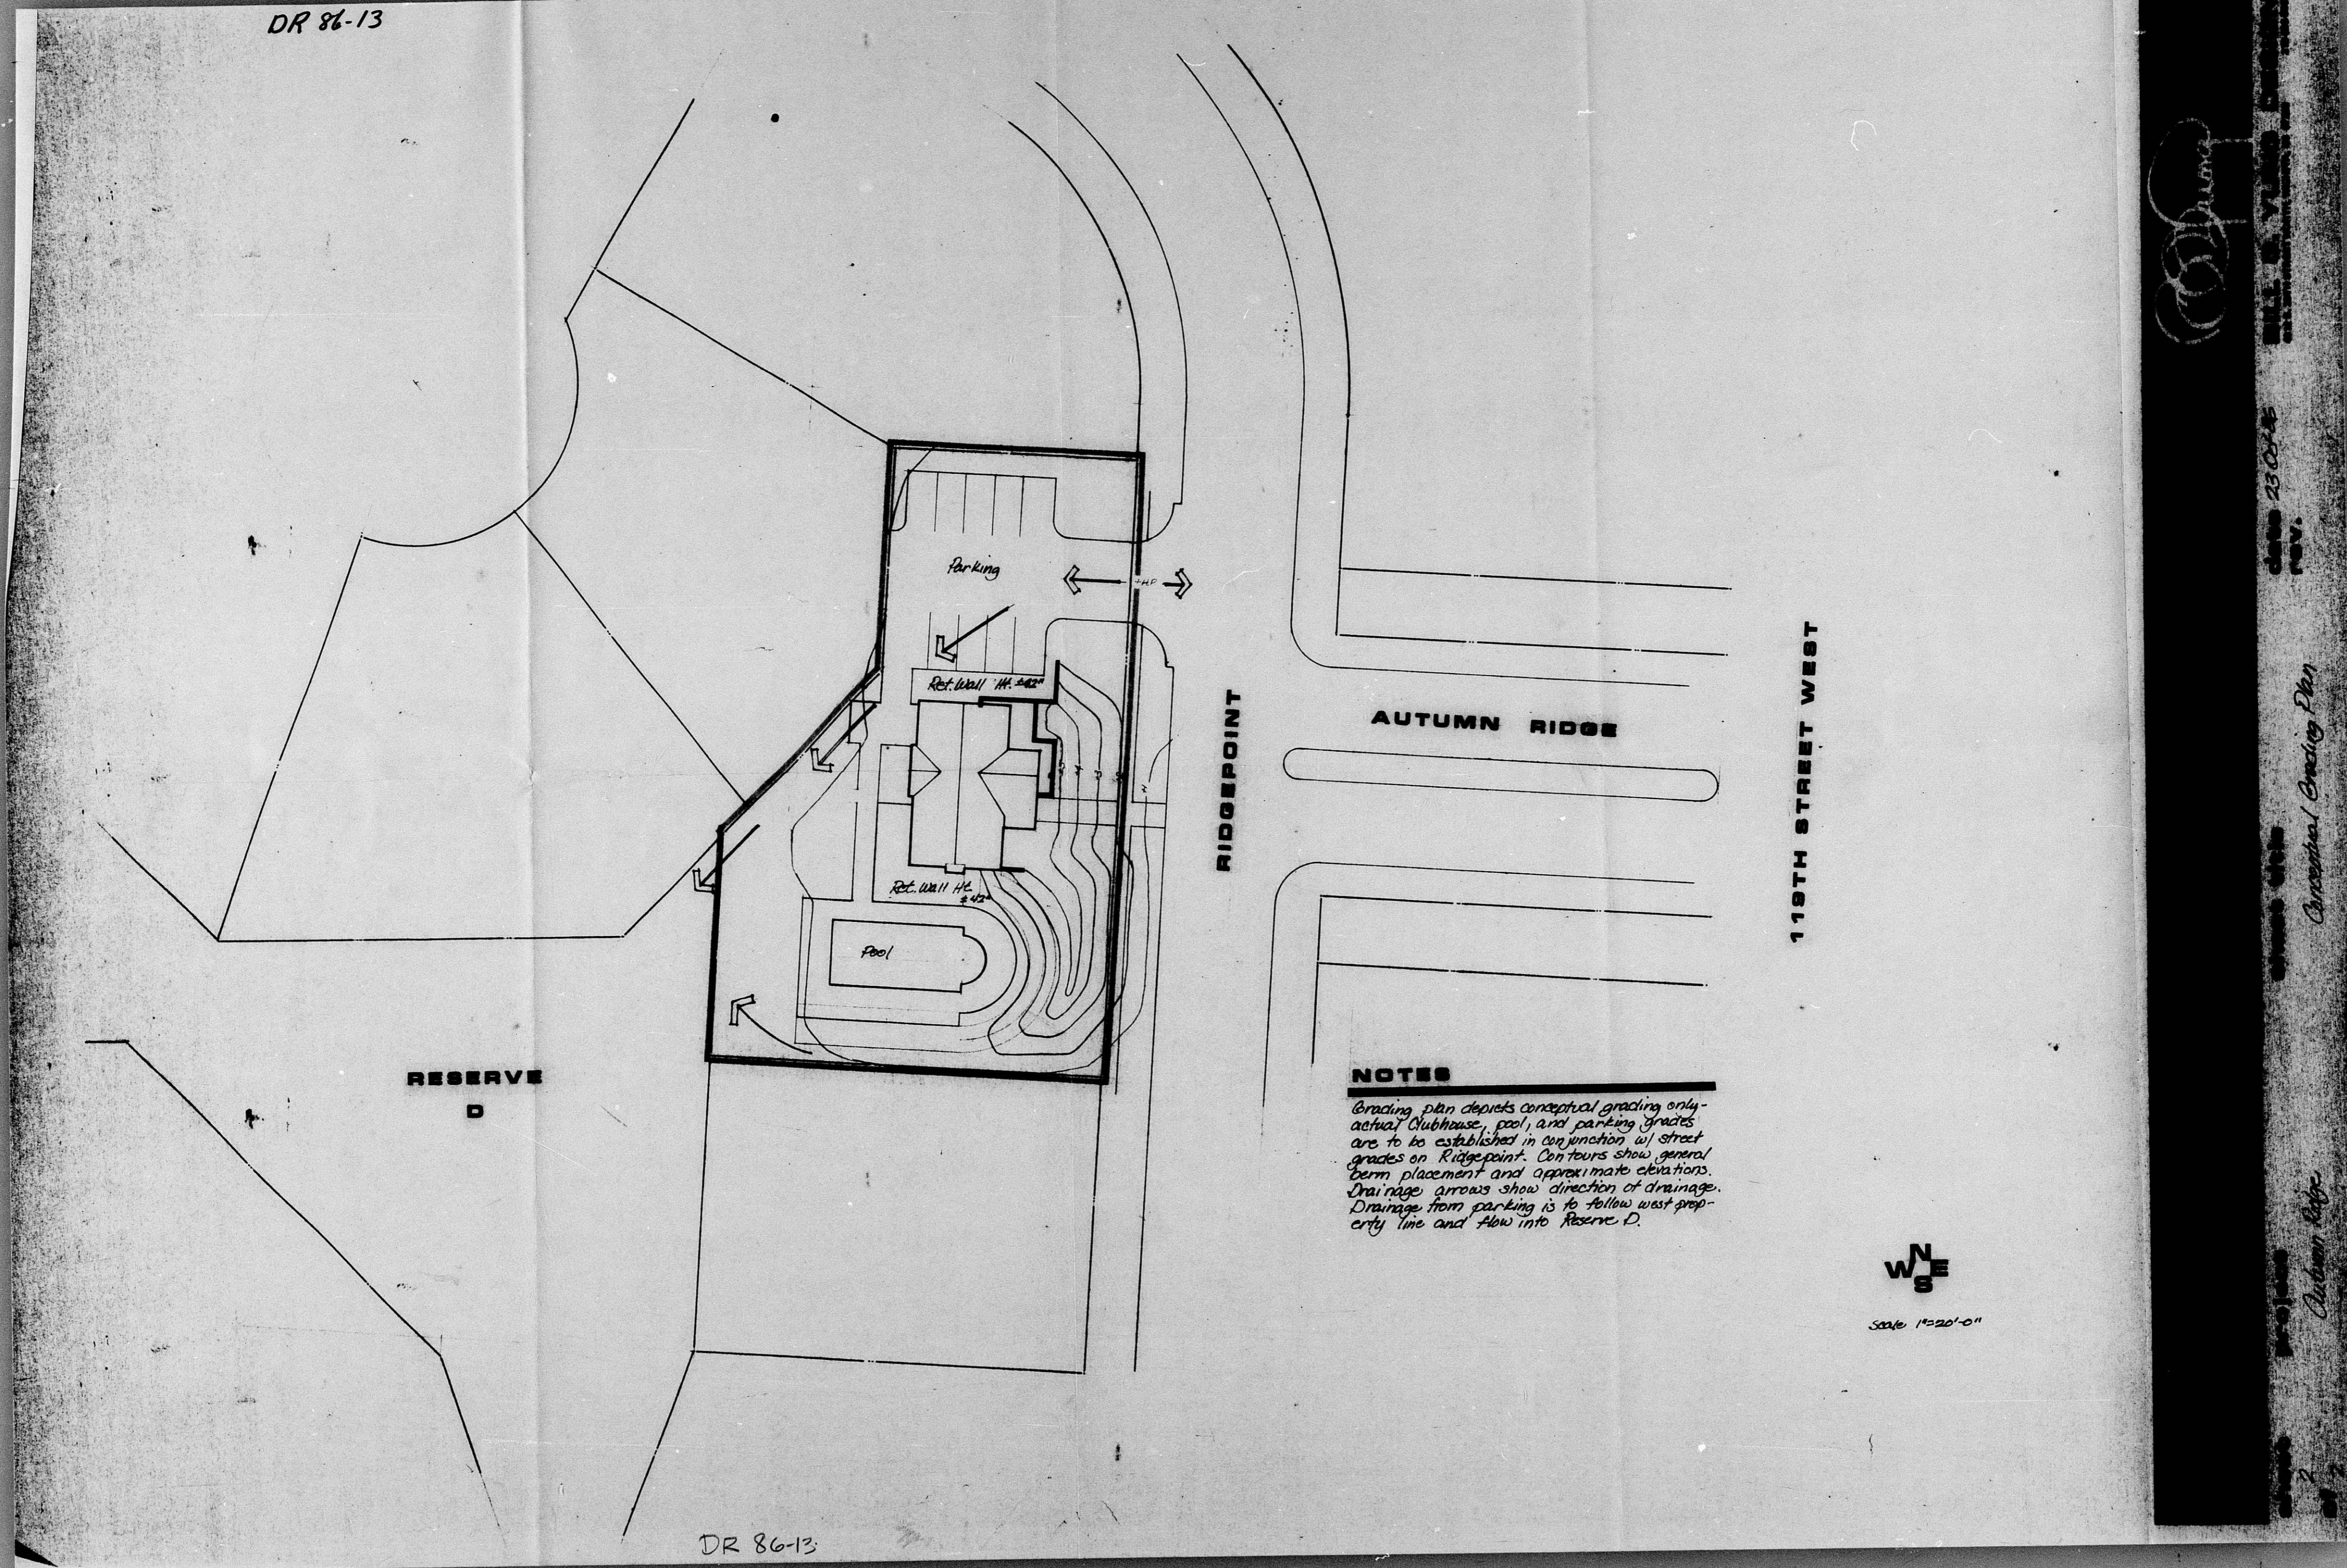

DR 86-13

NOTES

Grading plan depicts conceptual grading only - actual clubhouse, pool, and parking grades are to be established in conjunction w/ street grades on Ridgepoint. Contours show general berm placement and approximate elevations. Drainage arrows show direction of drainage. Drainage from parking is to follow west property line and flow into Reserve D.



Scale 1"=20'-0"


 C. Long
 2305-14
 119th Street West
 Conceptual Grading Plan
 Autumn Ridge