

## EMERALD BAY ESTATES SECOND ADDITION

FINAL TRACING REC'D Wichita, Sedgwick County, Kansas

8-24-09



1" = 100'

| MINIMUM BUILDING PAD<br>ELEVATION FOR LOWEST<br>OPENING INTO STRUCTURES |           |                         |
|-------------------------------------------------------------------------|-----------|-------------------------|
| BLOCK                                                                   | LOT NO.'S | ELEVATION<br>(N.G.V.D.) |
| 1                                                                       | 1 - 56    | 1321.0                  |

CH = Chord  
M = Measured  
C = Calculated  
A = Assumed

## SURVEY MARKER LEGEND



- 1/2" IRON PIPE
- ⊠ RAILROAD SPIKE
- ⊞ 5"x5" CONCRETE MONUMENT WITH A 5/8" REBAR
- ⊞ 5/8" REBAR W/ RUGGLES & BOHM CAP (FOUND)
- 5/8" REBAR W/ RUGGLES & BOHM CAP (SET)

BENCH MARK: CITY OF WICHITA BRASS DISK ON  
THE NORTHWEST CORNER OF A R.C.B.C., 0.75  
MILES EAST OF HOOVER ON 21ST ST. NORTH  
ELEVATION = 1321.62 (NGVD29)

BENCH MARK: CITY OF WICHITA BRASS DISK TOP  
OF HEADWALL OF R.C.B.C. UNDER WEST STREET,  
NORTH ON 29TH ST. NORTH ON LAST SIDE OF WEST ST.  
ELEVATION = 1321.80 (NGVD29)

BENCH MARK: CITY OF WICHITA BRASS DISK AT  
THE NORTHWEST CORNER OF HOOVER AND 21ST  
ST. NORTH  
ELEVATION = 1326.47 (NGVD29)

BENCH MARK: CITY OF WICHITA BRASS DISK AT  
THE SOUTHWEST CORNER OF HOOVER AND 29TH  
ST. NORTH  
ELEVATION = 1330.16 (NGVD29)

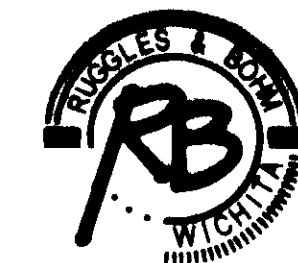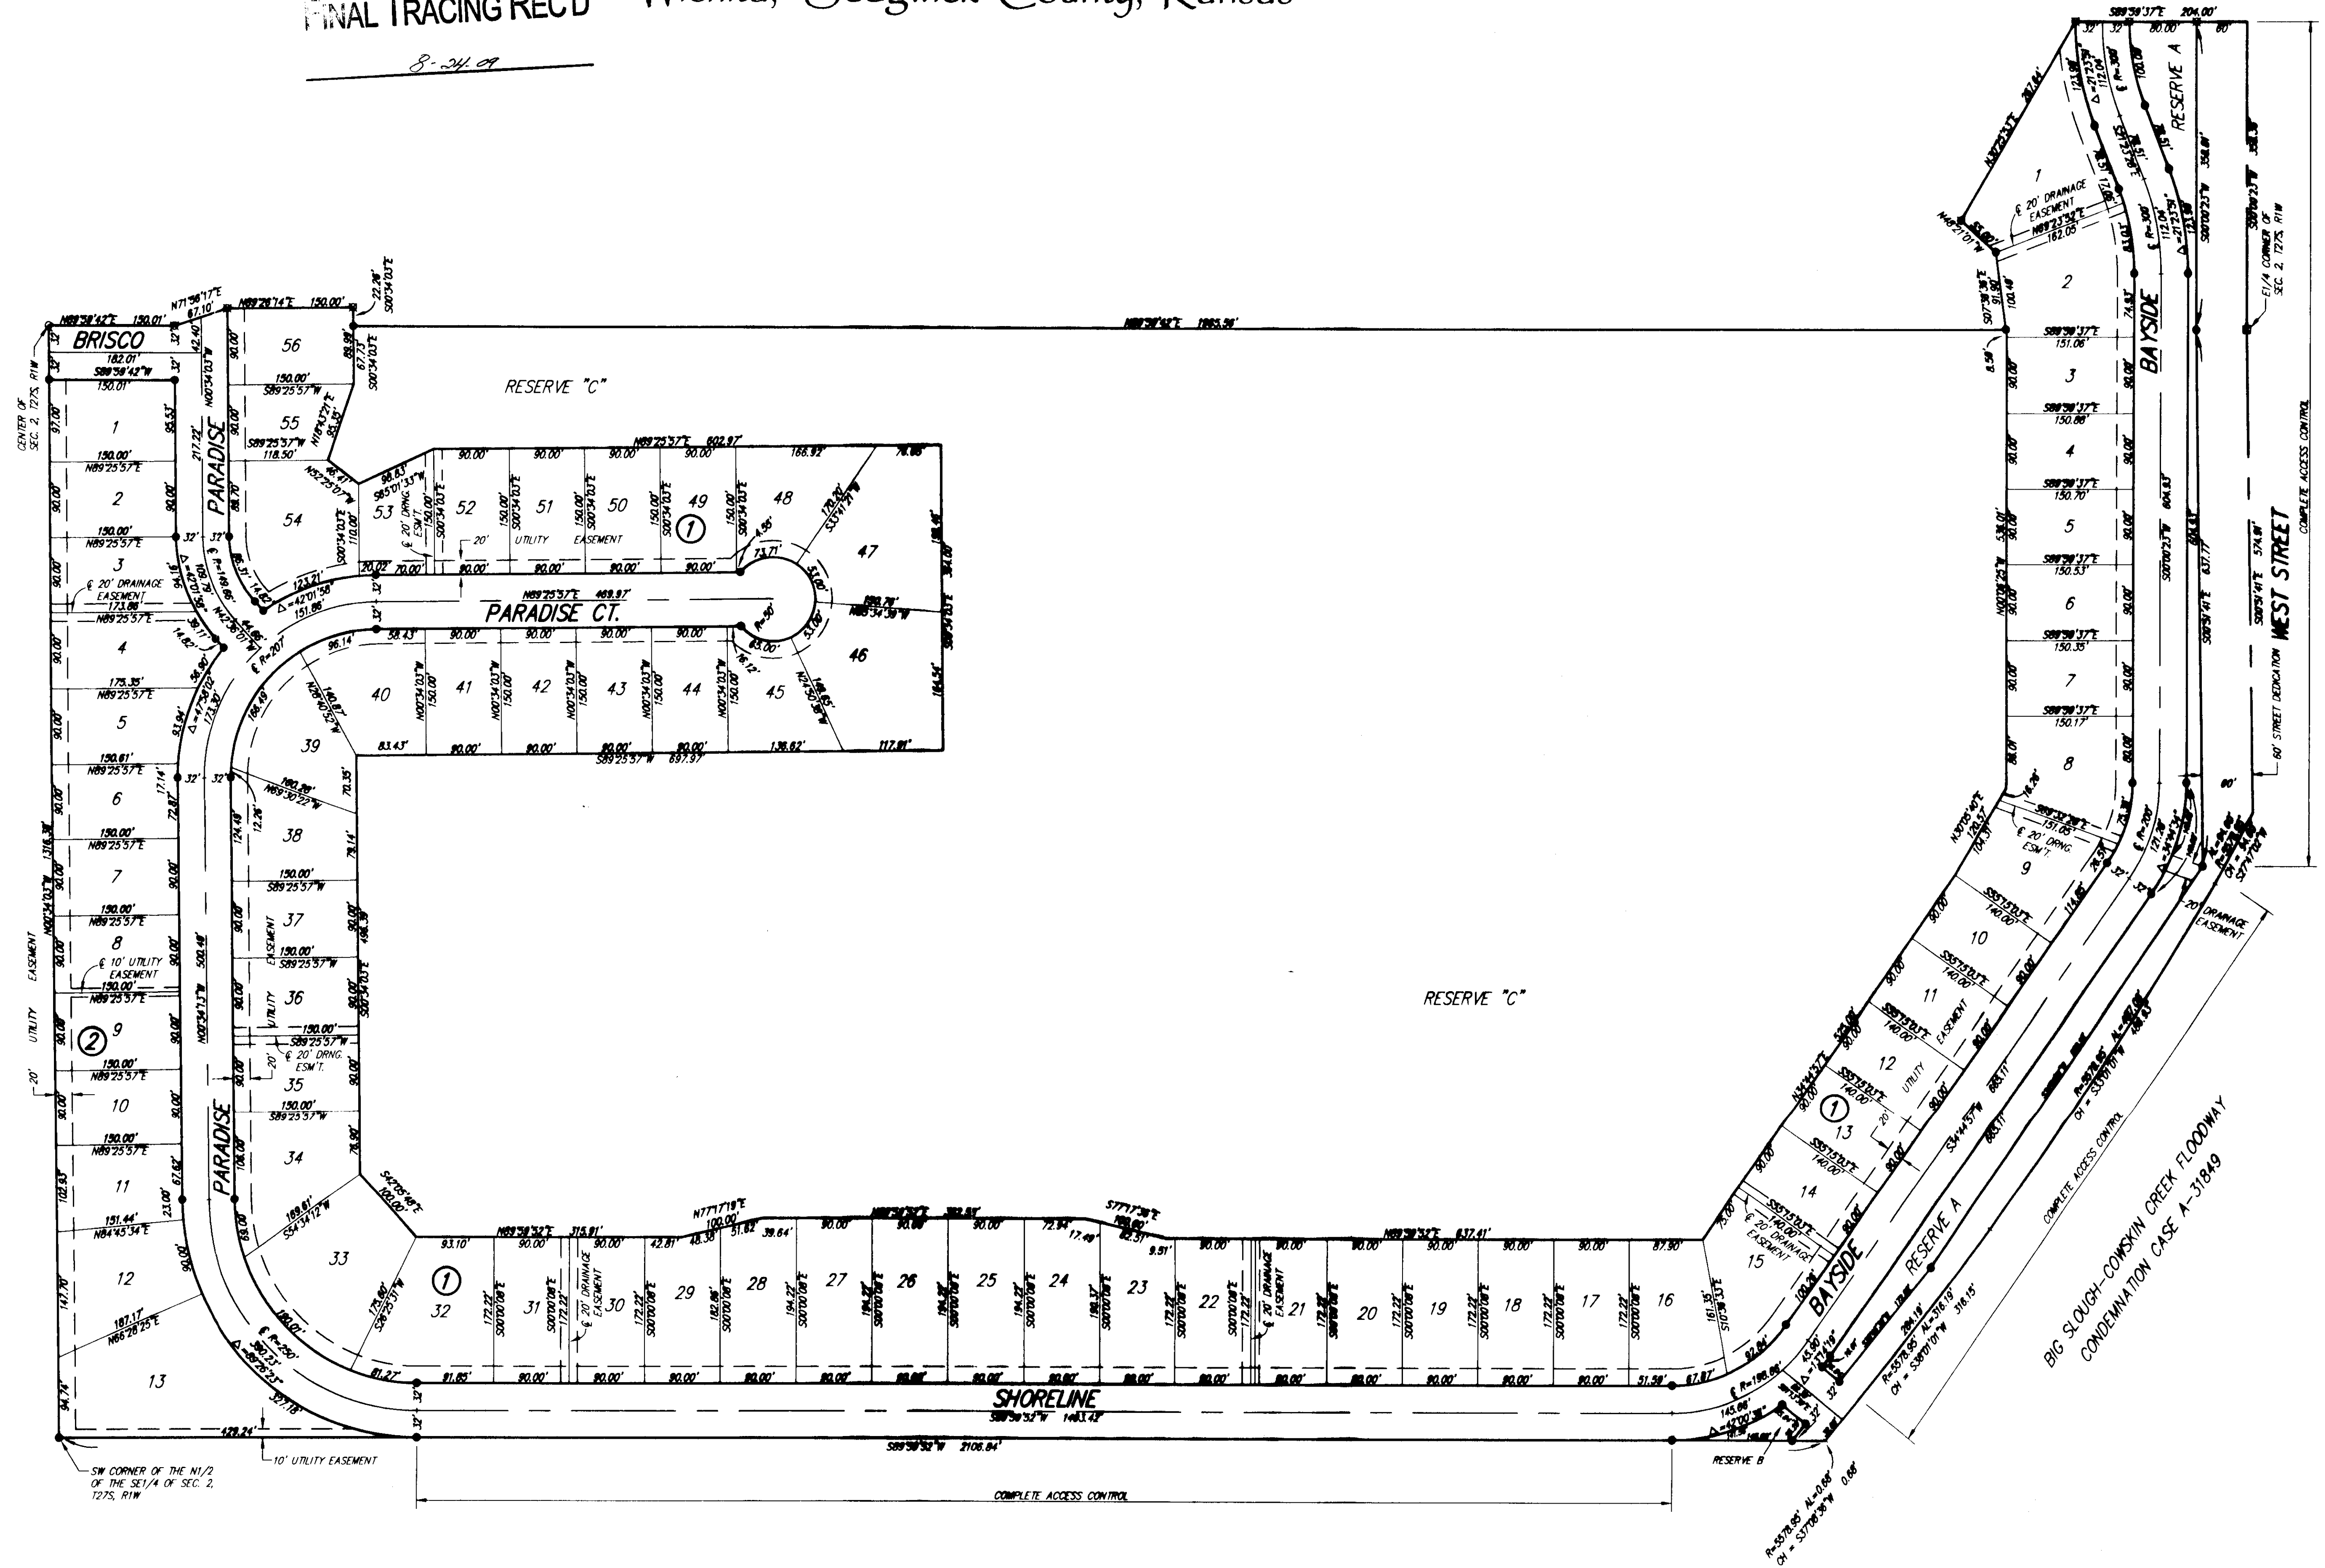

Ruggles & Bohm, P.A.  
Engineering, Surveying, Land Planning

DWG FILE: SURVEY BASE  
PROJECT NO. 3322P  
DECEMBER 3, 2008

824 North Main  
Wichita, Kansas 67203  
www.rbkansas.com  
(316) 264-0008  
(316) 264-0821 fax  
E-mail: info@rbkansas.com

## EMERALD BAY ESTATES SECOND ADDITION

FINAL TRACING REC'D Wichita, Sedgwick County, Kansas

8-24-08  
2008-83CH = Chord  
M = Measured  
C = Calculated  
(A) = Assumed

## SURVEY MARKER LEGEND

- 1/2" IRON PIPE
- ⊠ RAILROAD SPIKE
- ⊠ 5"x5" CONCRETE MONUMENT WITH A 5/8" REBAR
- ⊠ 5/8" REBAR W/RUGGLES & BOHM CAP (FOUND)
- 5/8" REBAR W/RUGGLES & BOHM CAP (SET)

BENCH MARK: CITY OF WICHITA BRASS DISK ON THE NORTHWEST CORNER OF A R.C.B.C., 0.75 MILES EAST OF HOOVER ON 21ST ST. NORTH ELEVATION = 1321.62 (NGVD29)

BENCH MARK: CITY OF WICHITA BRASS DISK TOP OF HEADWALL OF R.C.B.C. UNDER WEST STREET, NORTH OF 29TH ST. NORTH ON EAST SIDE OF WEST ST. ELEVATION = 1321.80 (NGVD29)

BENCH MARK: CITY OF WICHITA BRASS DISK AT THE NORTHWEST CORNER OF HOOVER AND 21ST ST. NORTH ELEVATION = 1326.47 (NGVD29)

BENCH MARK: CITY OF WICHITA BRASS DISK AT THE SOUTHWEST CORNER OF HOOVER AND 29TH ST. NORTH ELEVATION = 1330.16 (NGVD29)

State of Kansas) SS  
Sedgwick County)

We, Ruggles & Bohm, P.A., Land Surveyors in aforesaid county and state, do hereby certify that, under the supervision of the undersigned, we have surveyed and platted "EMERALD BAY ESTATES SECOND ADDITION", Wichita, Sedgwick County, Kansas, and that the accompanying plat is a true and correct exhibit of the property surveyed, described as follows:

## LEGAL DESCRIPTION:

The S1/2 of the NE1/4 of Sec. 2, T27S, R1W of the 6th P.M., Sedgwick County, Kansas, EXCEPT that part platted as Emerald Bay Estates, Wichita, Sedgwick County, Kansas, AND EXCEPT that part described as beginning at the northwest corner of said S1/2; thence east along the north line of said S1/2, 647.85 feet; thence southwest, 979.38 feet to the west line of said S1/2; thence north along said west line, 735.71 feet to the point of beginning; TOGETHER WITH the N1/2 of the SE1/4 of Sec. 2, T27S, R1W of the 6th P.M., Sedgwick County, Kansas, EXCEPT that portion condemned in District Court Cases A-31849 and C-30467.

Ruggles &amp; Bohm, P.A.

State of Kansas)  
Sedgwick County) SS

The foregoing instrument acknowledged before me, this 5<sup>th</sup> day of December, 2008, by Gaylan W. Nett, Jr., President, on behalf of SNAR, LLC.



Kristina L. Berg, Notary Public

My appointment expires 9-25-2010

We the undersigned, holders of a mortgage on a portion of the above described property, do hereby consent to this plat of "EMERALD BAY ESTATES SECOND ADDITION" Wichita, Sedgwick County, Kansas.

Emprise Bank


Sam E. Trummel, Senior Vice President  
Sam E. Trummel

This plat approved and all dedications shown hereon accepted by the City Council of the City of Wichita, Kansas, this \_\_\_\_ day of \_\_\_\_ 200\_\_.

At the Direction of the City Council

\_\_\_\_\_  
Carl Brewer Mayor\_\_\_\_\_  
Karen Sublett City Clerk

Reviewed in accordance with K.S.A. 2005 on this 10<sup>th</sup> day of August, 2009.

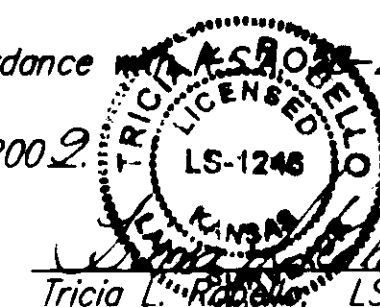


\_\_\_\_\_  
Tricia L. Ruggles, LS #1246 Deputy County Surveyor  
Sedgwick County Kansas

Entered on transfer record this \_\_\_\_ day of \_\_\_\_, 200\_\_.

\_\_\_\_\_  
Don Brace County ClerkState of Kansas)  
Sedgwick County) SS

The foregoing instrument acknowledged before me this 6<sup>th</sup> day of August, 2009, by Sam E. Trummel, Senior Vice President of Emprise Bank, on behalf of the Bank.

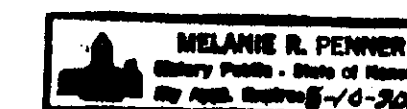

Melanie R. Penner, Notary Public

My appointment expires May 10, 2010


This plat of "EMERALD BAY ESTATES SECOND ADDITION", Wichita, Sedgwick County, Kansas, has been submitted to and approved by the Wichita-Sedgwick County Metropolitan Area Planning Commission, Wichita, Kansas.

Dated this \_\_\_\_ day of \_\_\_\_, 200\_\_.

Wichita-Sedgwick County Metropolitan Area Planning Commission

\_\_\_\_\_  
Darrell Downing Chair\_\_\_\_\_  
John L. Schlegel SecretaryState of Kansas)  
Sedgwick County) SS


This is to certify that this plat has been filed for record in the office of the Register of Deeds, this \_\_\_\_ day of \_\_\_\_, 200\_\_, at \_\_\_\_ o'clock \_\_\_\_ M., and is duly recorded.

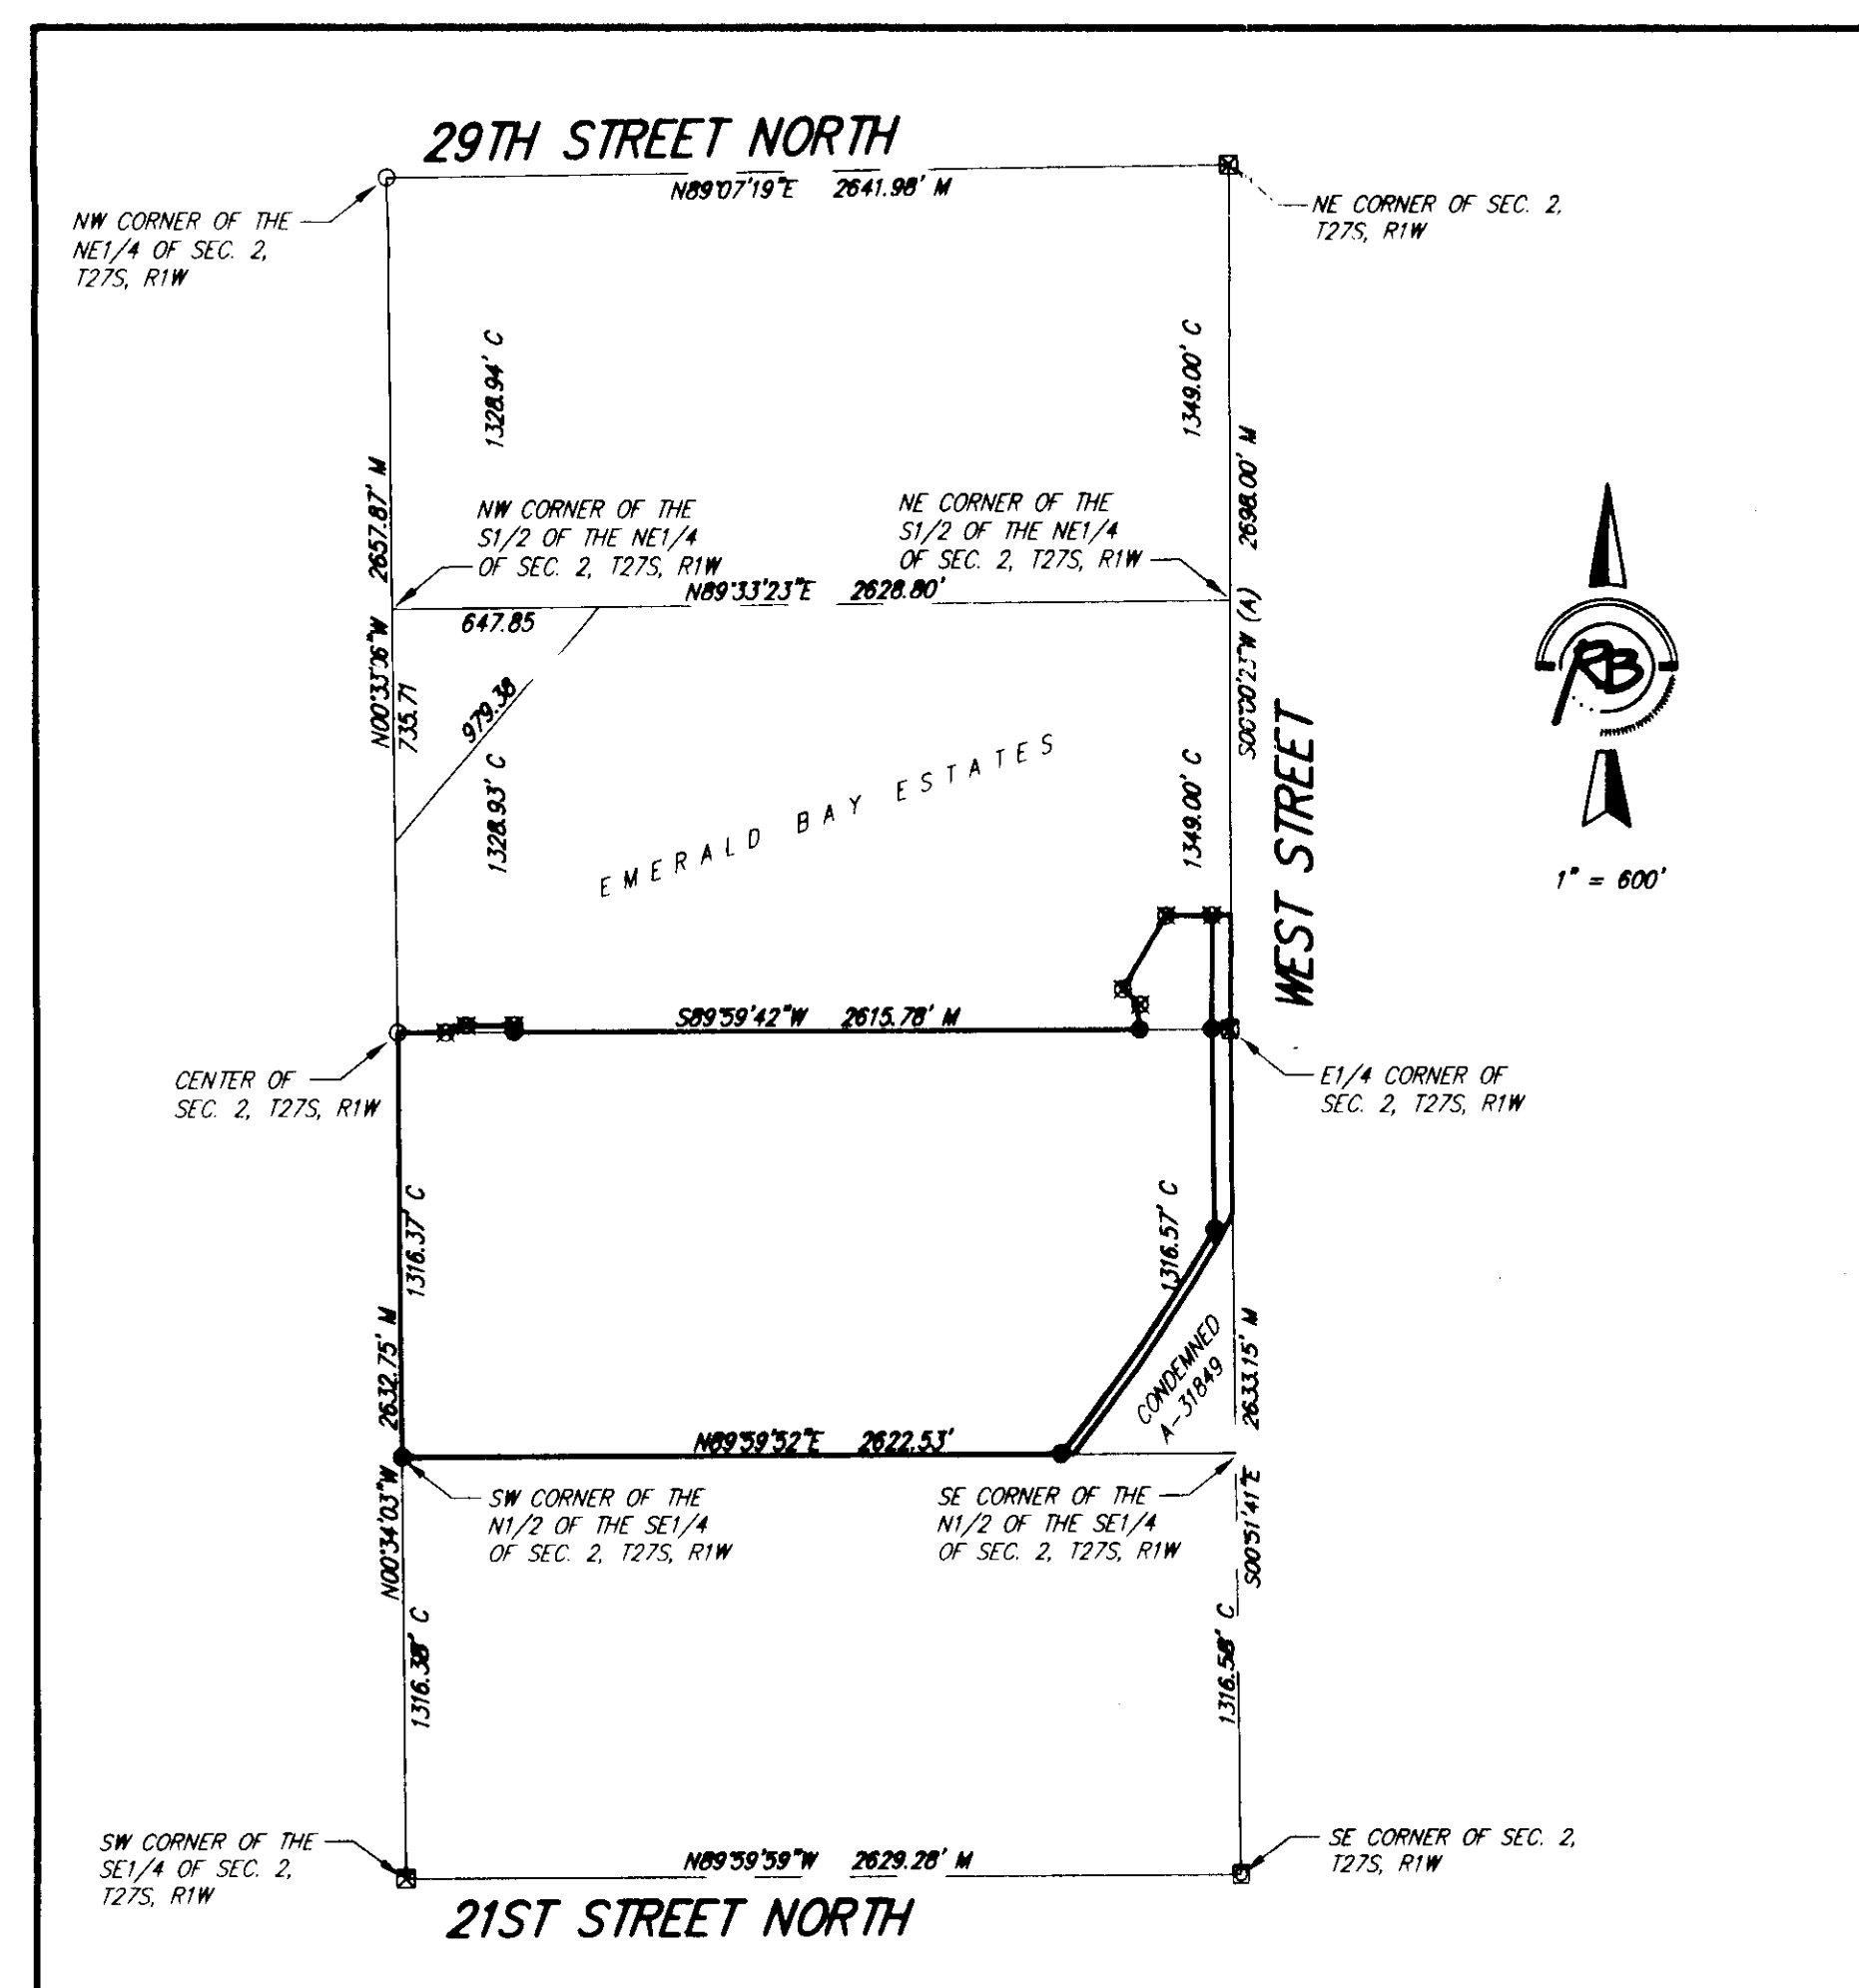\_\_\_\_\_  
Bill Meek Register of Deeds\_\_\_\_\_  
Tonya Buckingham Deputy

Know all men by these presents that we, the undersigned, have caused the land described in the surveyor's certificate to be platted into Lots, Blocks, Reserves and Streets to be known as "EMERALD BAY ESTATES SECOND ADDITION", Wichita, Sedgwick County, Kansas. Reserves "A" and "B" are hereby reserved for irrigation, walls, lighting and landscaping. Reserve "C" is hereby reserved for irrigation, gazebos, playground structures, picnic areas/ tables with canopies, walks, lighting, landscaping, berms, lakes, drainage and drainage structures. The Reserves shall be owned by the Home Owners Association for the addition. The streets are hereby dedicated to and for the use of the public. Access Controls as indicated are hereby granted to the appropriate governing body. Utility Easements are hereby granted for the construction and maintenance of all public utilities. Drainage Easements are hereby granted to the public as indicated for drainage purposes. A drainage plan has been developed for this plat; the property shall remain at established grades, or as modified with the approval of the City Engineer, and unobstructed to allow for the conveyance of storm water.

SNAR, LLC

Gaylan W. Nett, Jr.  
Gaylan W. Nett, Jr. President

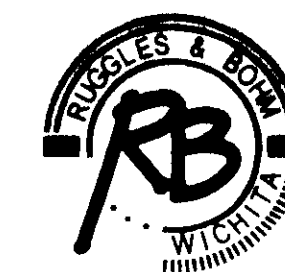

Ruggles & Bohm, P.A.  
Engineering, Surveying, Land Planning

924 North Main  
Wichita, Kansas 67203  
www.rbkansas.com  
(316) 264-8008  
(316) 264-4621 fax  
E-mail: info@rbkansas.com