
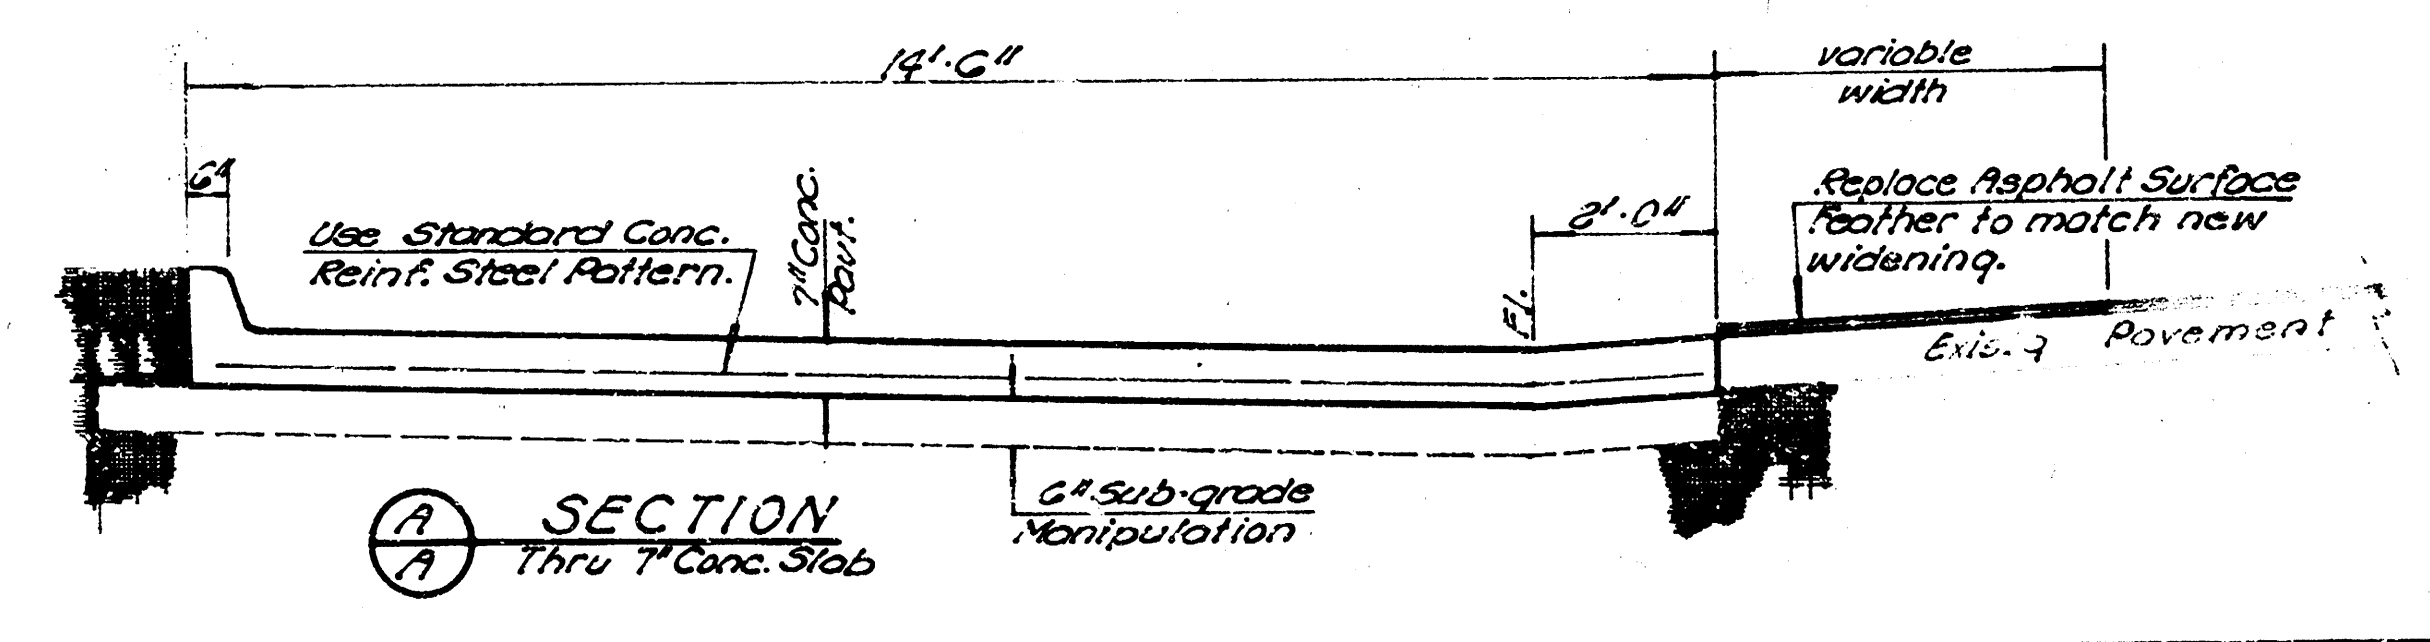


645' 54"
 120' 14"
 35' 14"
 1130' 54"
 35' 14"
 40' 14"
 170' 14"
 265' 54"
 4' 14"
 1300' 14"
 170' 54"
 75' 54"

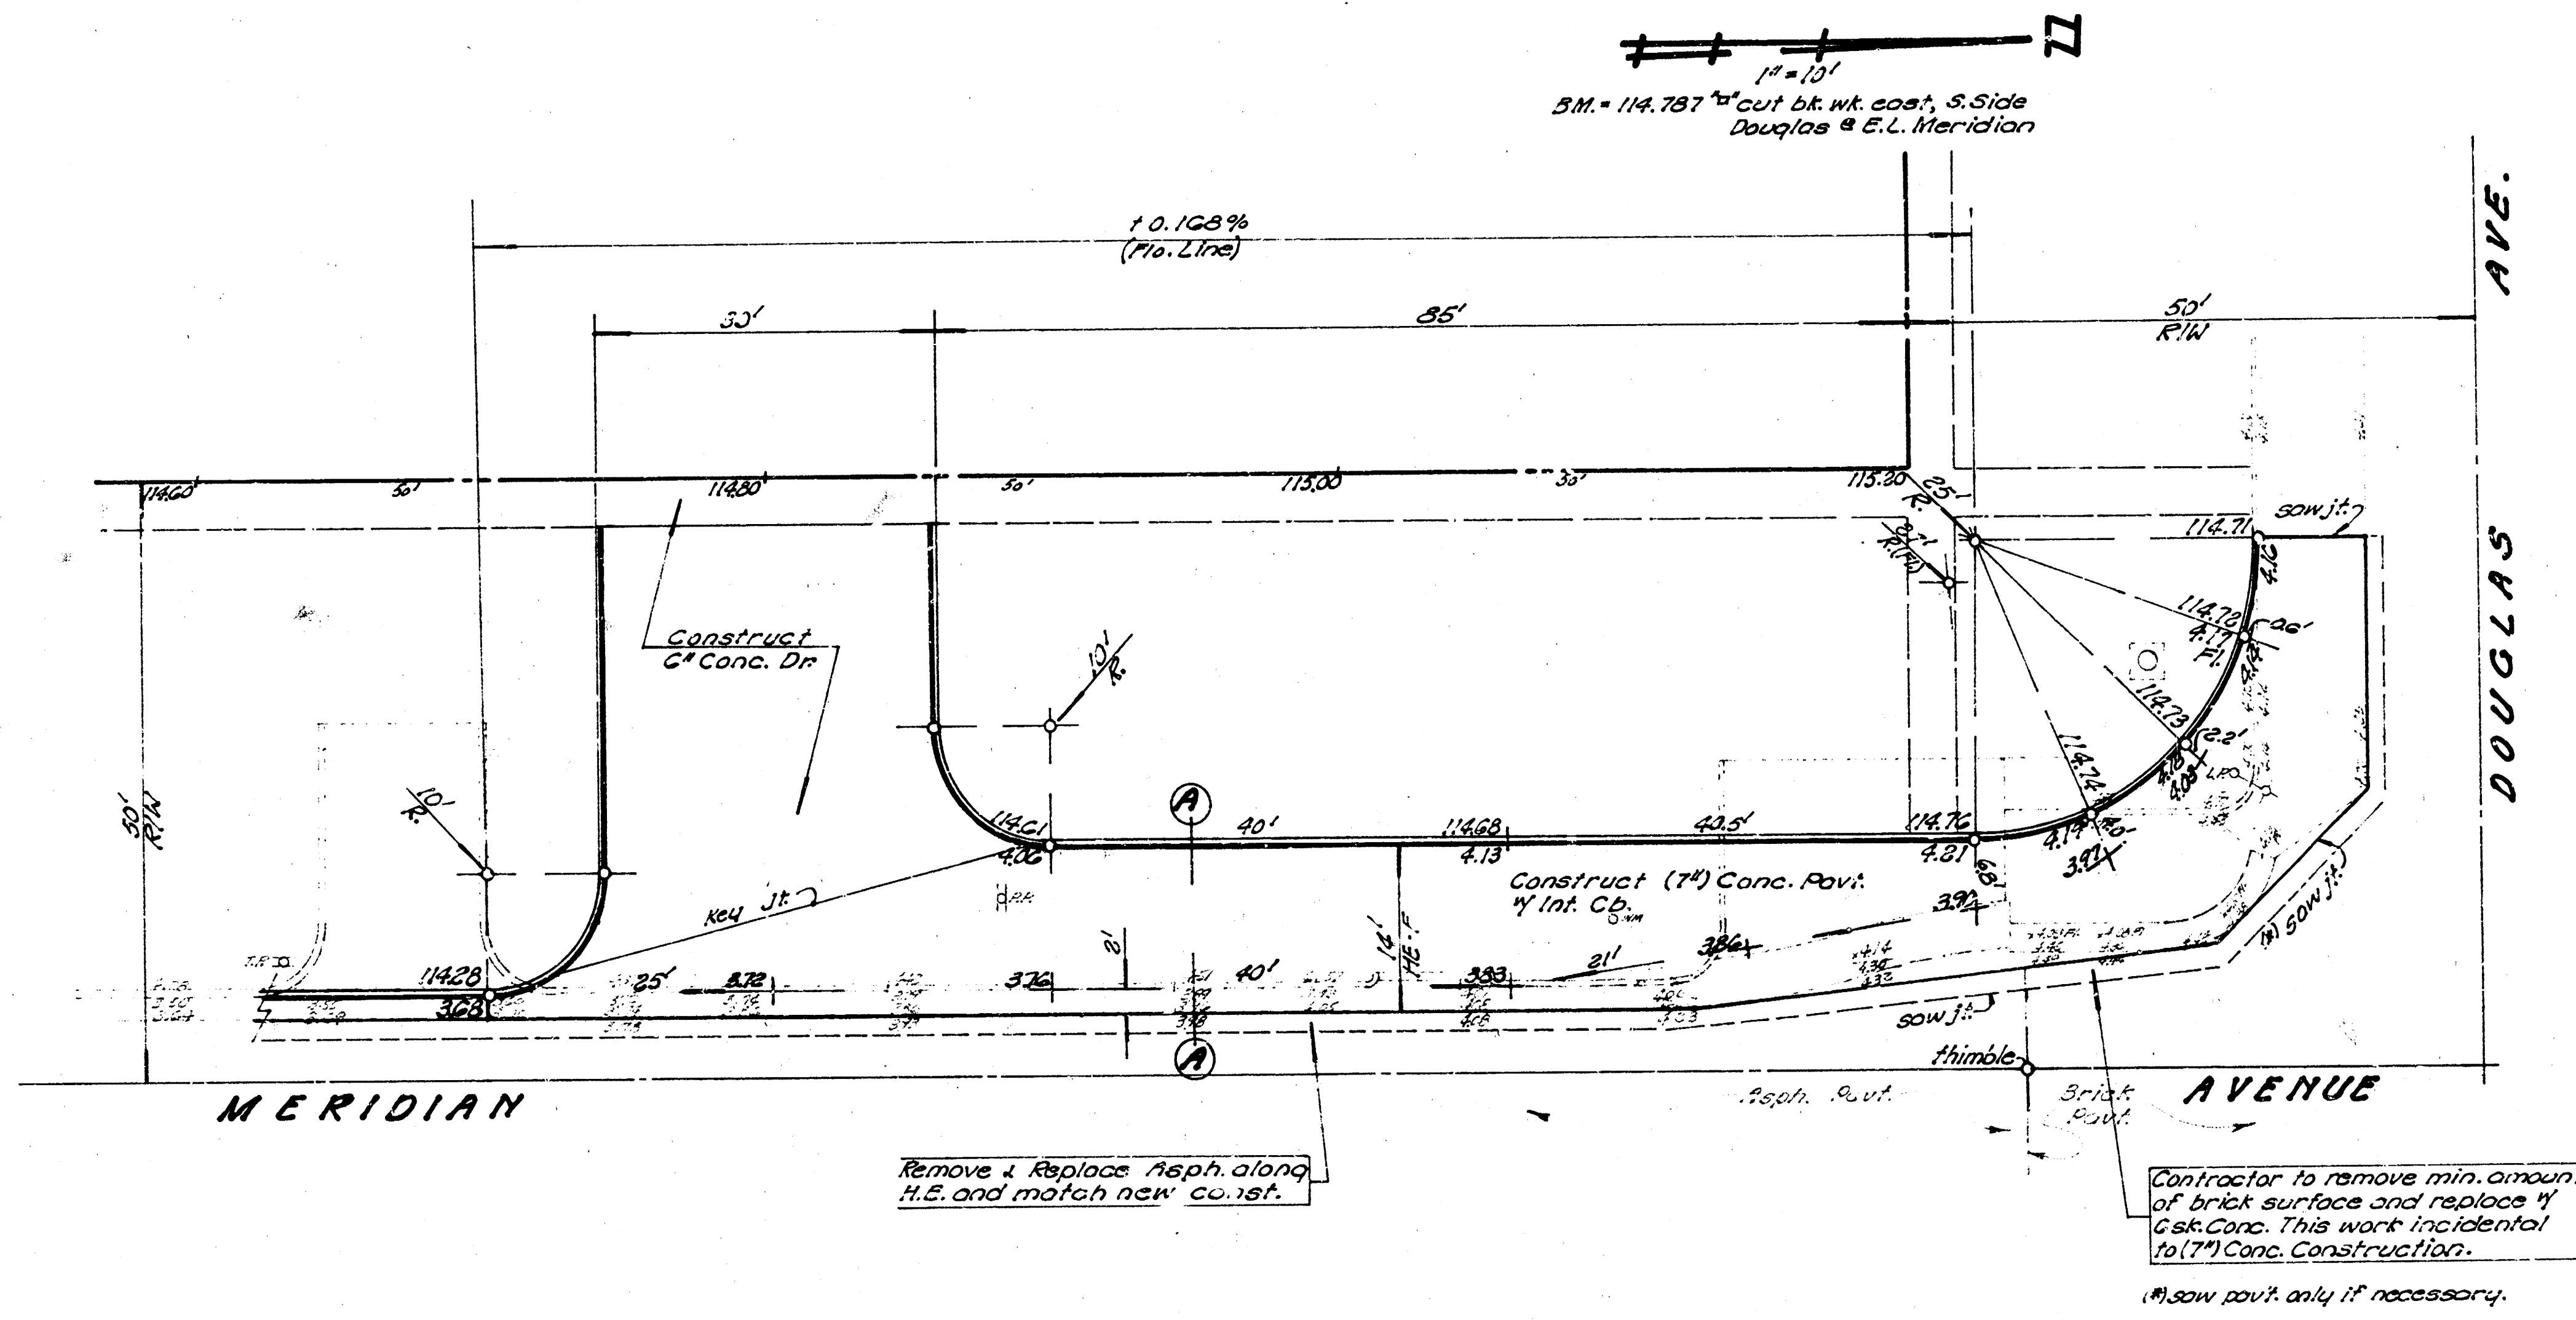

NOTE TO CONTRACTOR
 This work shall be constructed under the supervision of the CITY ENGINEER and shall conform to the SPECIFICATIONS of the CITY OF WICHITA. The CONTRACTOR shall reimburse the City of Wichita for the cost of engineering, Plans, and inspection.

BILL OF MATERIALS		
Quantity	Unit	Item
245	Sq	7\" Concrete Pavement
120	LF	Int. Curb
35	LF	Sep. Curb
1130	SF	6\" Drive
35	LF	Key Jt.
40	Cy	Excavation
170	LF	Saw Jt.
265	Sq	Sub-grade Manipulation
4	Tons	Portland Cement or Lime
1300	Lbs	Reinf. Steel
170	Sq	Pavement Rem.
75	Sq	Asph. Mat. Rem.

7\" CONG. DECEL. LANE
 Southwest Corner Meridian & Douglas
 for DILLON'S FOOD STORES


City of Wichita, Kansas
 R.W. Linn City Engineer
 Date: May 1972 Proj. No. AAKB 502014

DILLON STORE

- 1 SITE PLAN & PAVING DETAILS
- 2 EXISTING SITE PLAN & PAVING LAYOUT
- 3 FIRST FLOOR PLAN & SCHEDULES
- 4 BASEMENT FLOOR PLAN & BUILDING SECTIONS
- 5 FOOTING & FOUNDATION PLAN
- 6 BASEMENT PLAN & FZOMING
- 7 ROOF FLOORING PLAN
- 8 ROOF FRAMING DETAILS
- 9 BUILDING SECTIONS
- 10 WALL SECTIONS 1 THRU 3
- 11 WALL SECTIONS 4 THRU 6
- 12 ROOF PLANS & DETAILS
- 13 FLOOR TIE LAYOUT PLAN & DETAILS
- 14 FIXTURE PLANS & SCHEDULES
- 15 MECHANICAL FLOOR PLAN
- 16 LIGHTING FLOOR PLAN
- 17 POWER FLOOR PLAN

OFFICE COPY
00 RETURN 00

EXISTING GRADE
FINISH GRADE
ELECTRICAL SERVICE
SANITARY SEWER
WATER SERVICE
TELEPHONE SERVICE
LIGHT FIXTURE
FIRE PROTECTION LINE

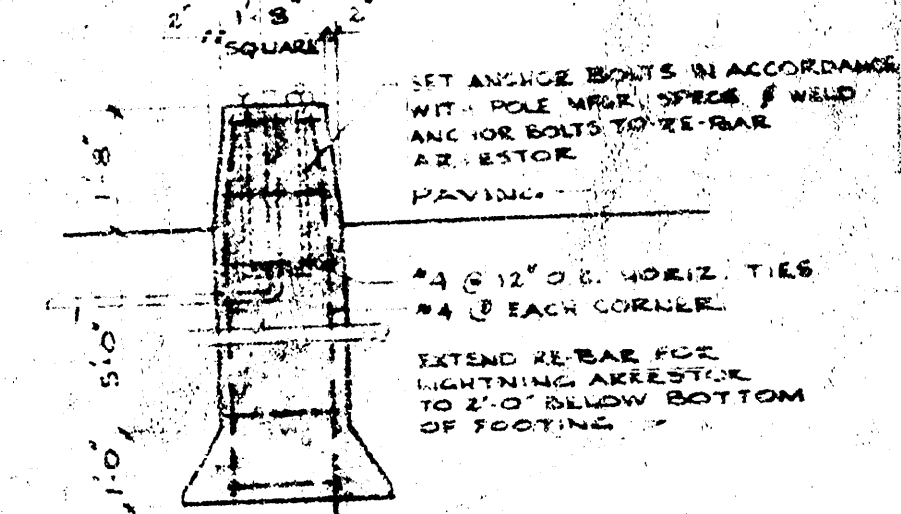

1/2" EXP. MAT'L
SEALER

CUT WITH TROWEL OR
SAW 1" DEEP FOR JOINTS
TO 1/4" RAD. IF T.ROWELED

HOLD PRE-FORMED
FILLER DOWN 1/2"

EXPANSION JT. (J.J.)

CONTRACTION JT. (C.J.)

NOTE: 6" THK. AT SOUTH OF BUILDING, ALL
OTHERS 5", SEE PLAN & SHT. #2

CONCRETE PAVING DETAILS (BACK
SID)

SCALE 1" = 1'-0"

NOTE: SEE SHT. #2 FOR PLAN SHOWING JOINT
LOCATIONS

BITUMINOUS PAVING
DETAIL / ALTERNATE
SCALE 1" = 6'
SEE DET. #2 FOR LOCATION

PILLON STORE BUILDING #32
 1212 N. 1ST AVE.
 WICHITA
 ROBERT MUELLER & COMPANY, AGENTS
 KANSAS
 JUN 26 1968
 1212 N. 1ST AVE.
 WICHITA, KANSAS