



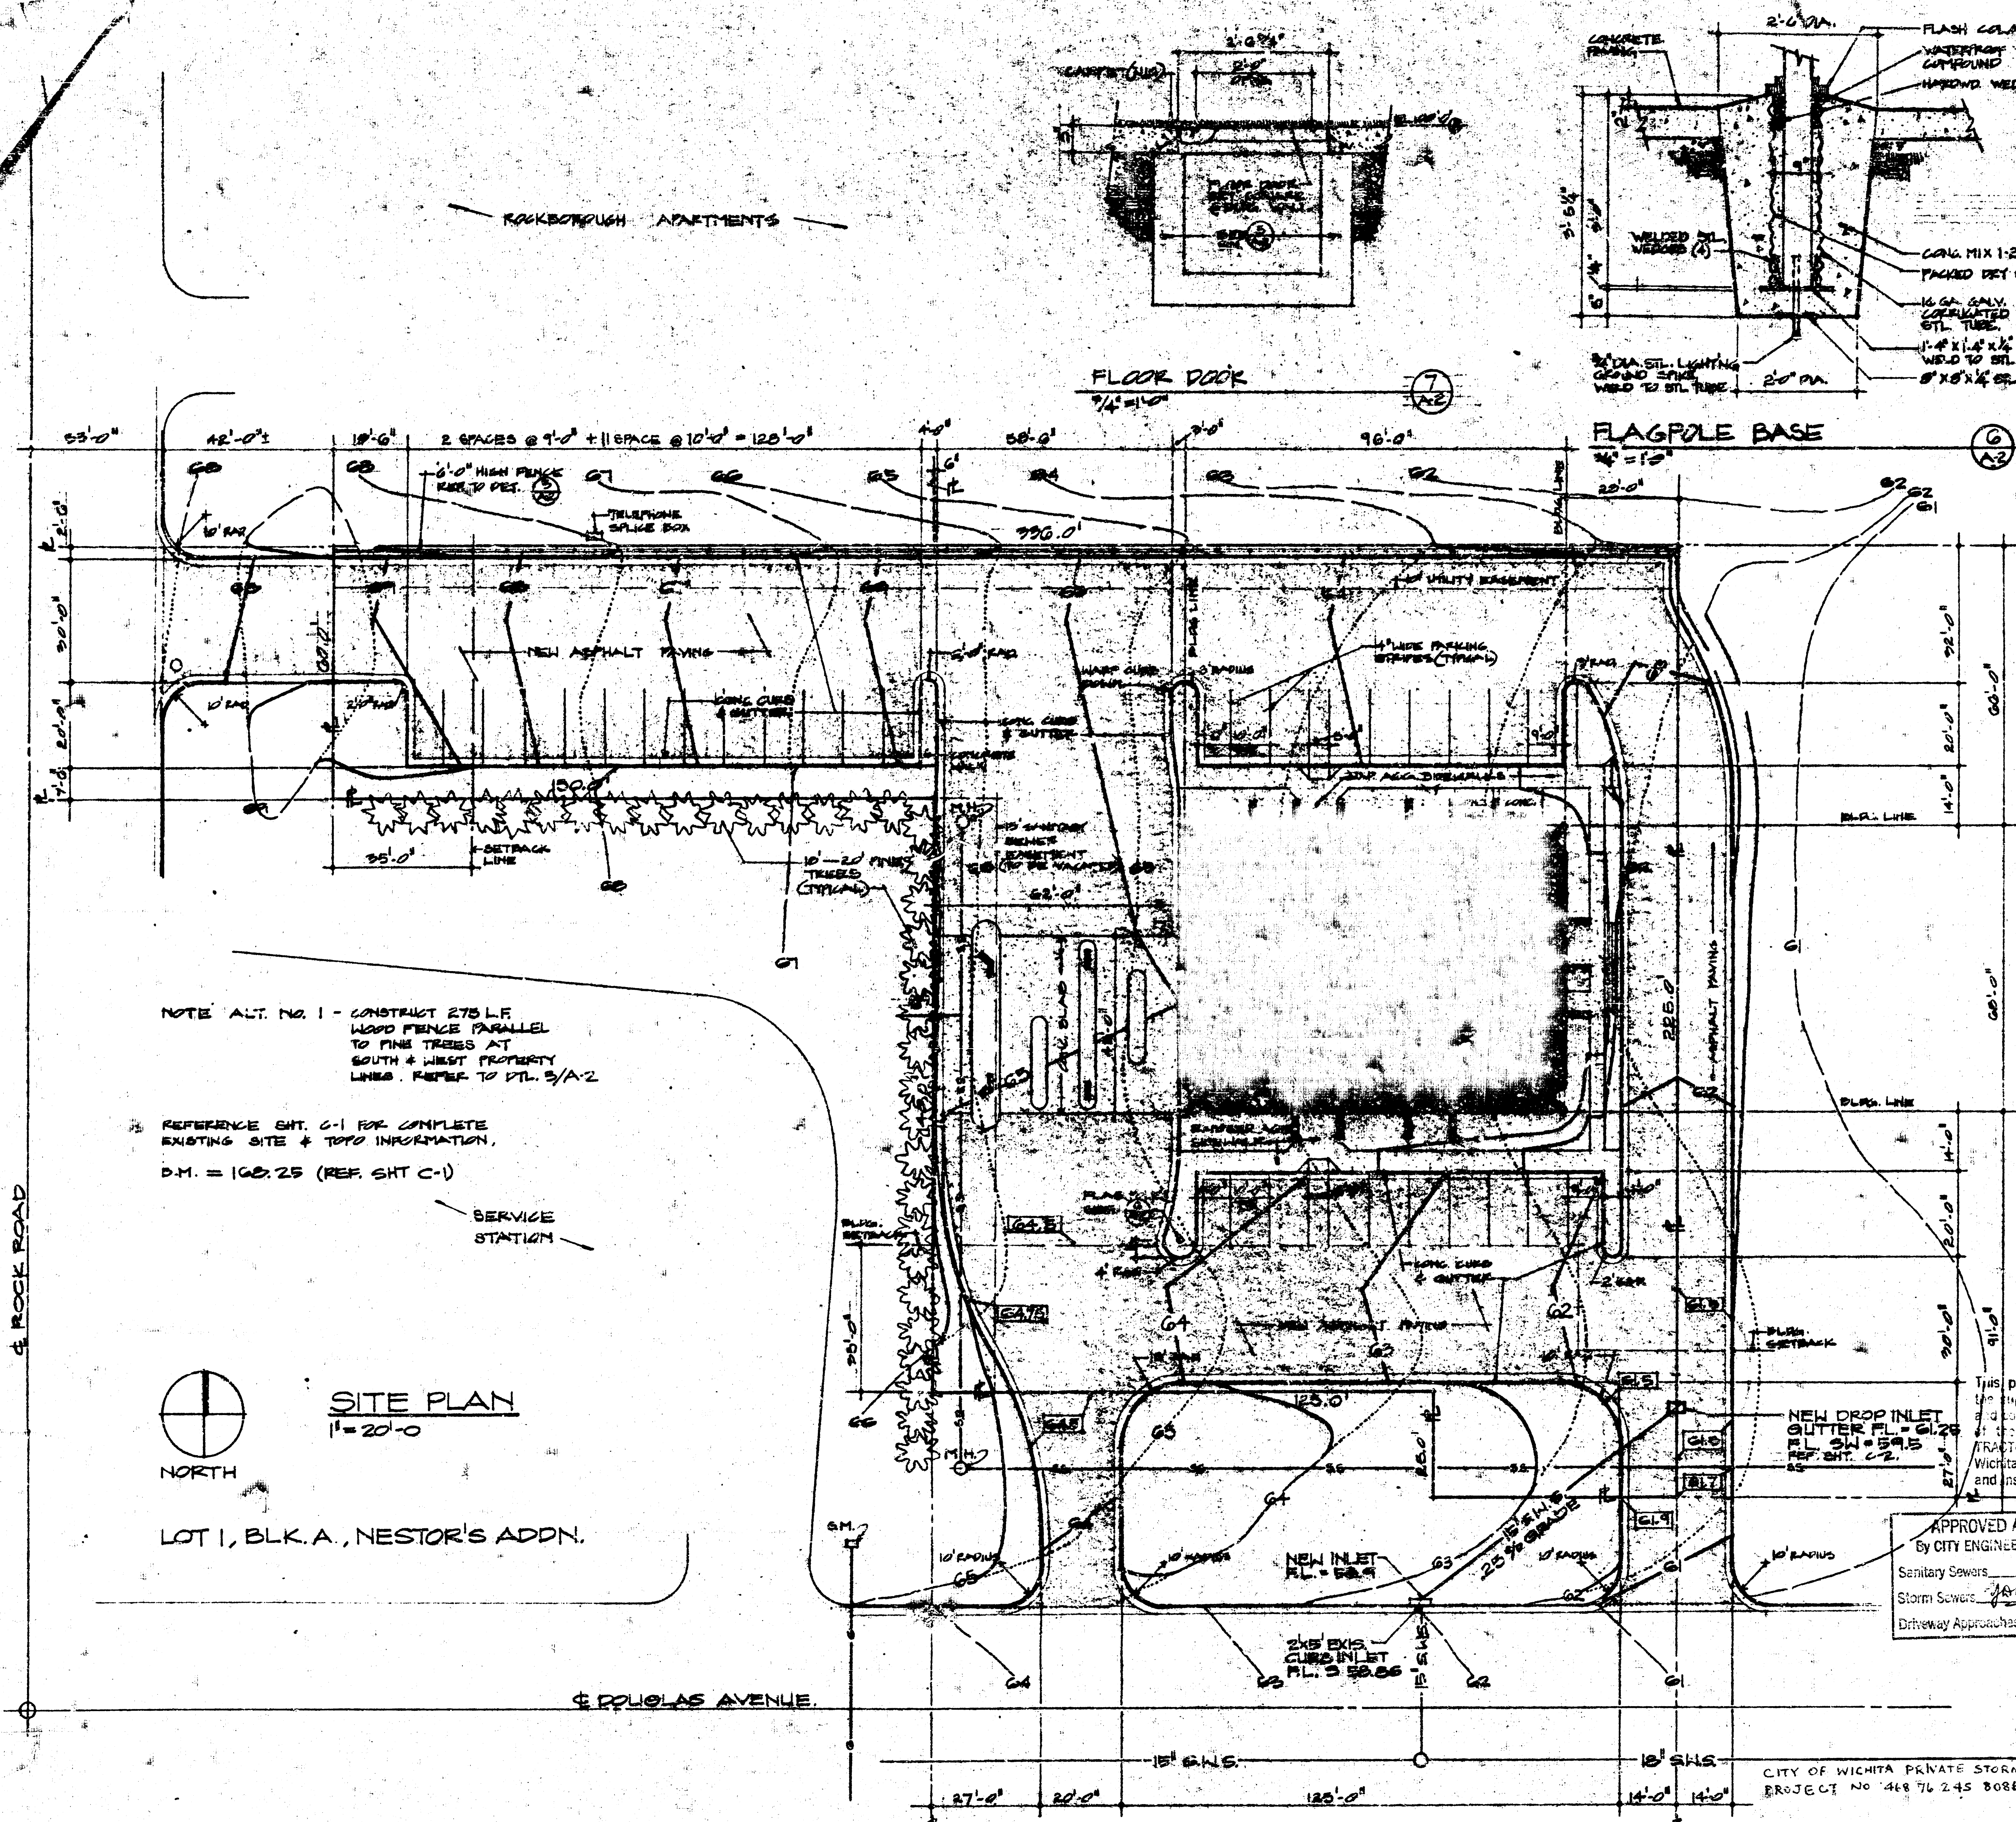

NOTE ALT. NO. 1 - CONSTRUCT 270 L.F. WOOD FENCE PARALLEL TO PINE TREES AT SOUTH & WEST PROPERTY LINES. REFER TO DTL. 3/A-2

REFERENCE SHT. C-1 FOR COMPLETE EXISTING SITE & TOPO INFORMATION.
D.M. = 100.25 (REF. SHT. C-1)

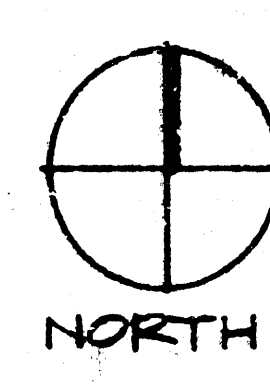

SITE PLAN
1" = 20'-0"






LOT 1, BLK. A, NESTOR'S ADDN.

SERVICE STATION

E. DOUGLAS AVENUE

FLOOR DOOR
1/4" = 1'-0"

FLAGPOLE BASE
1/4" = 1'-0"

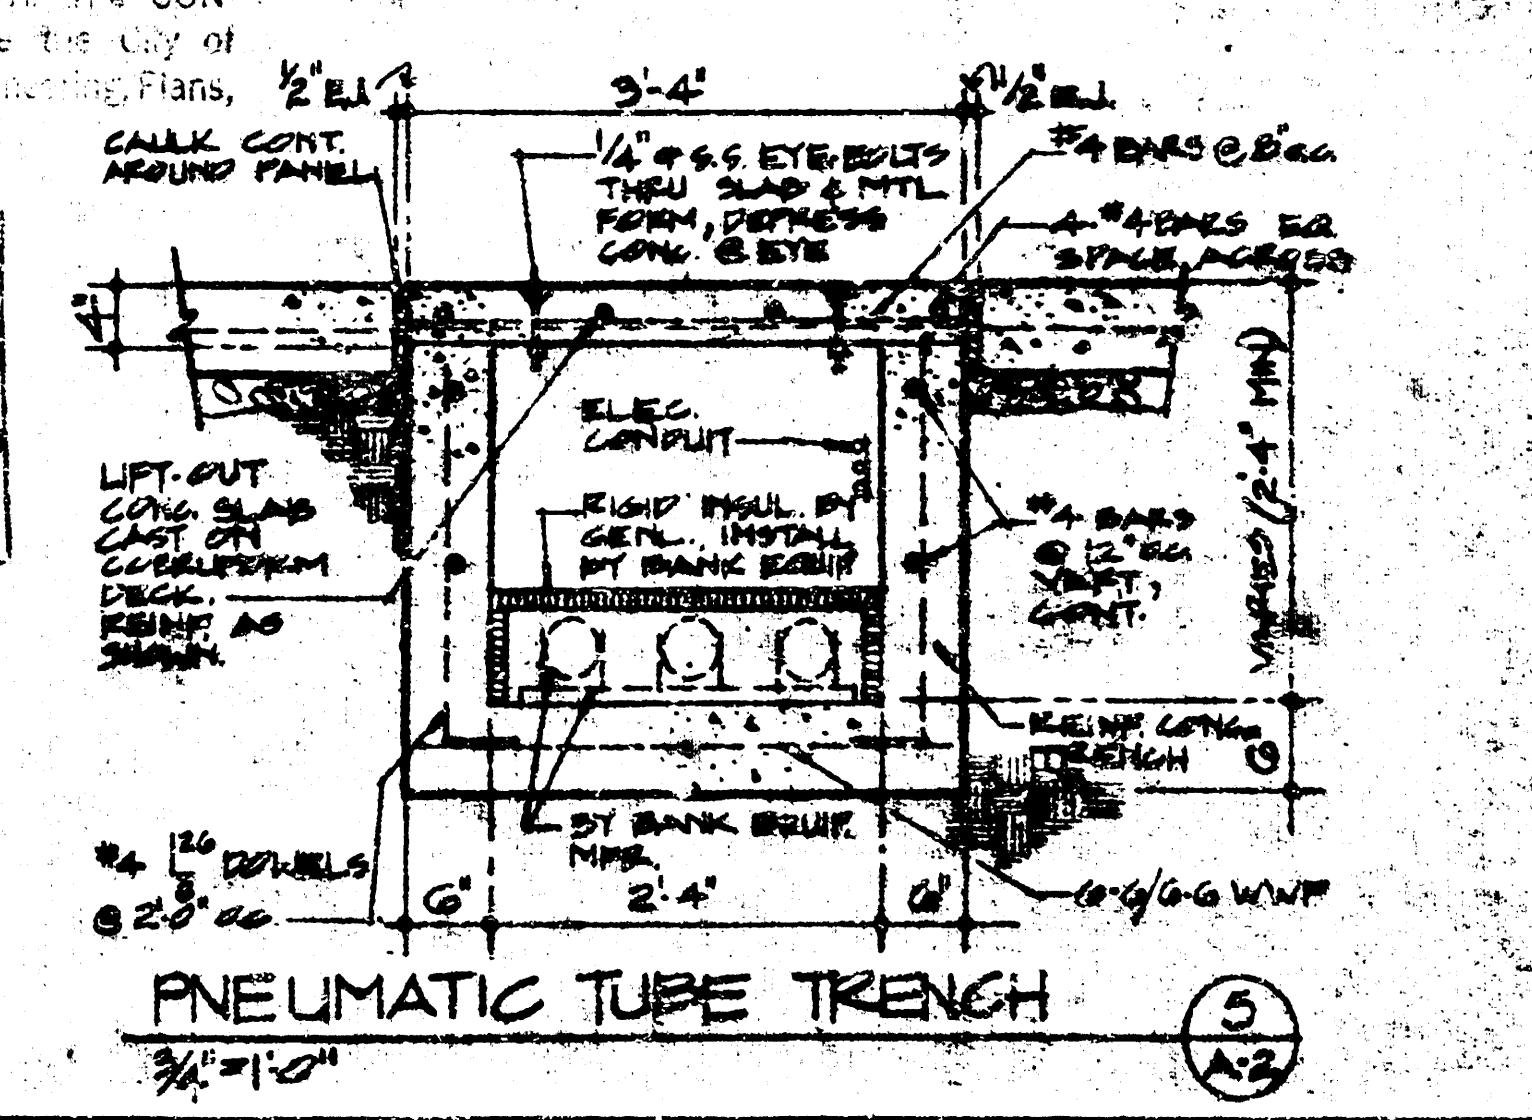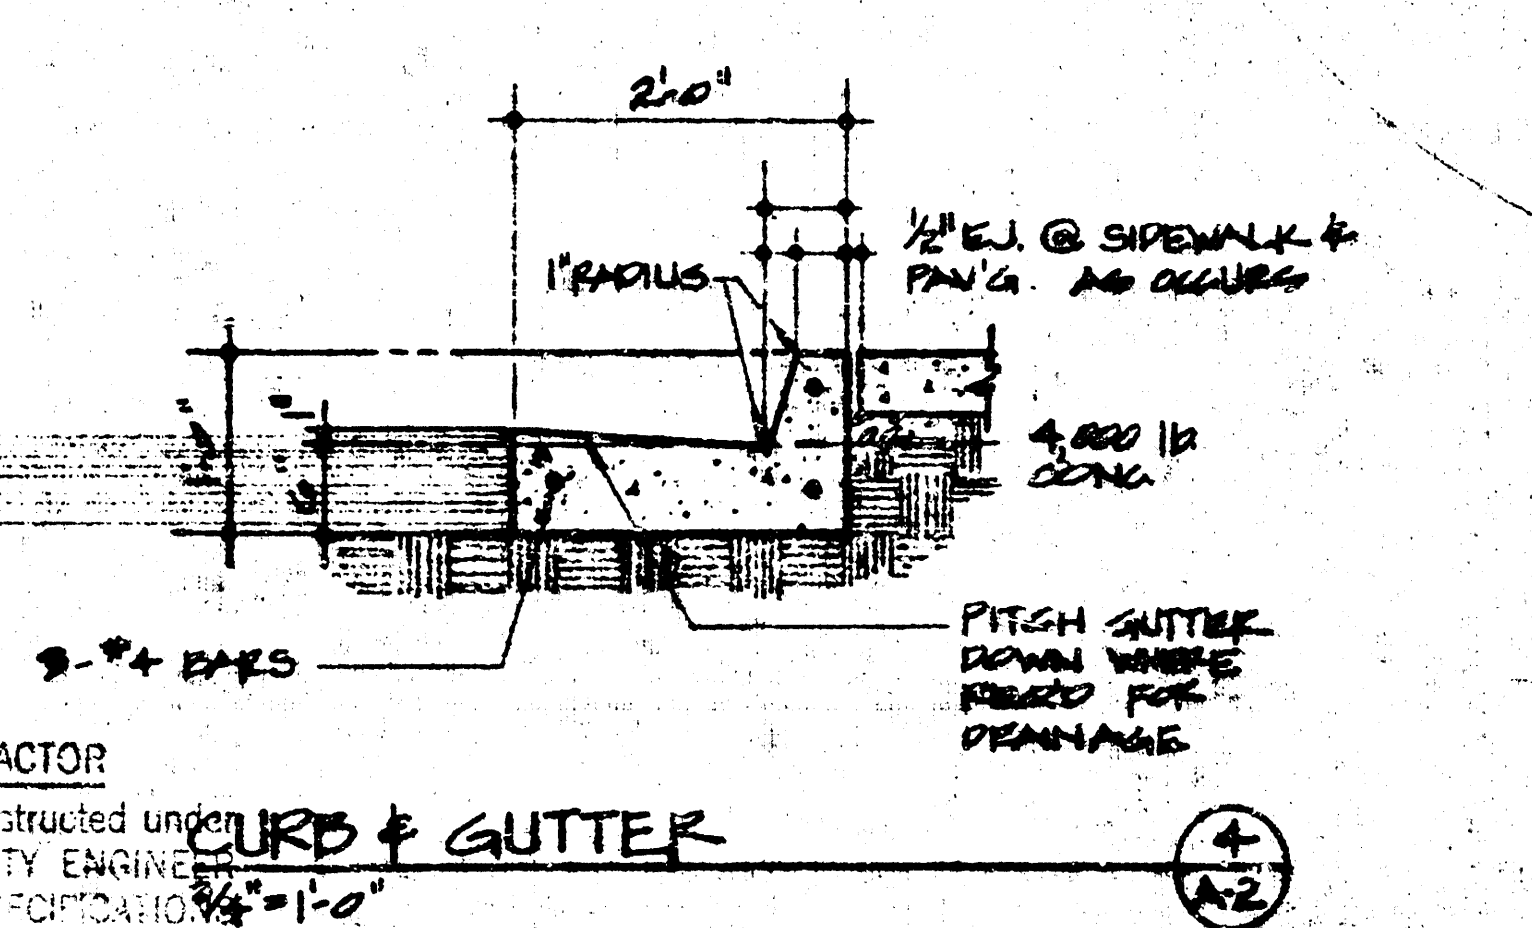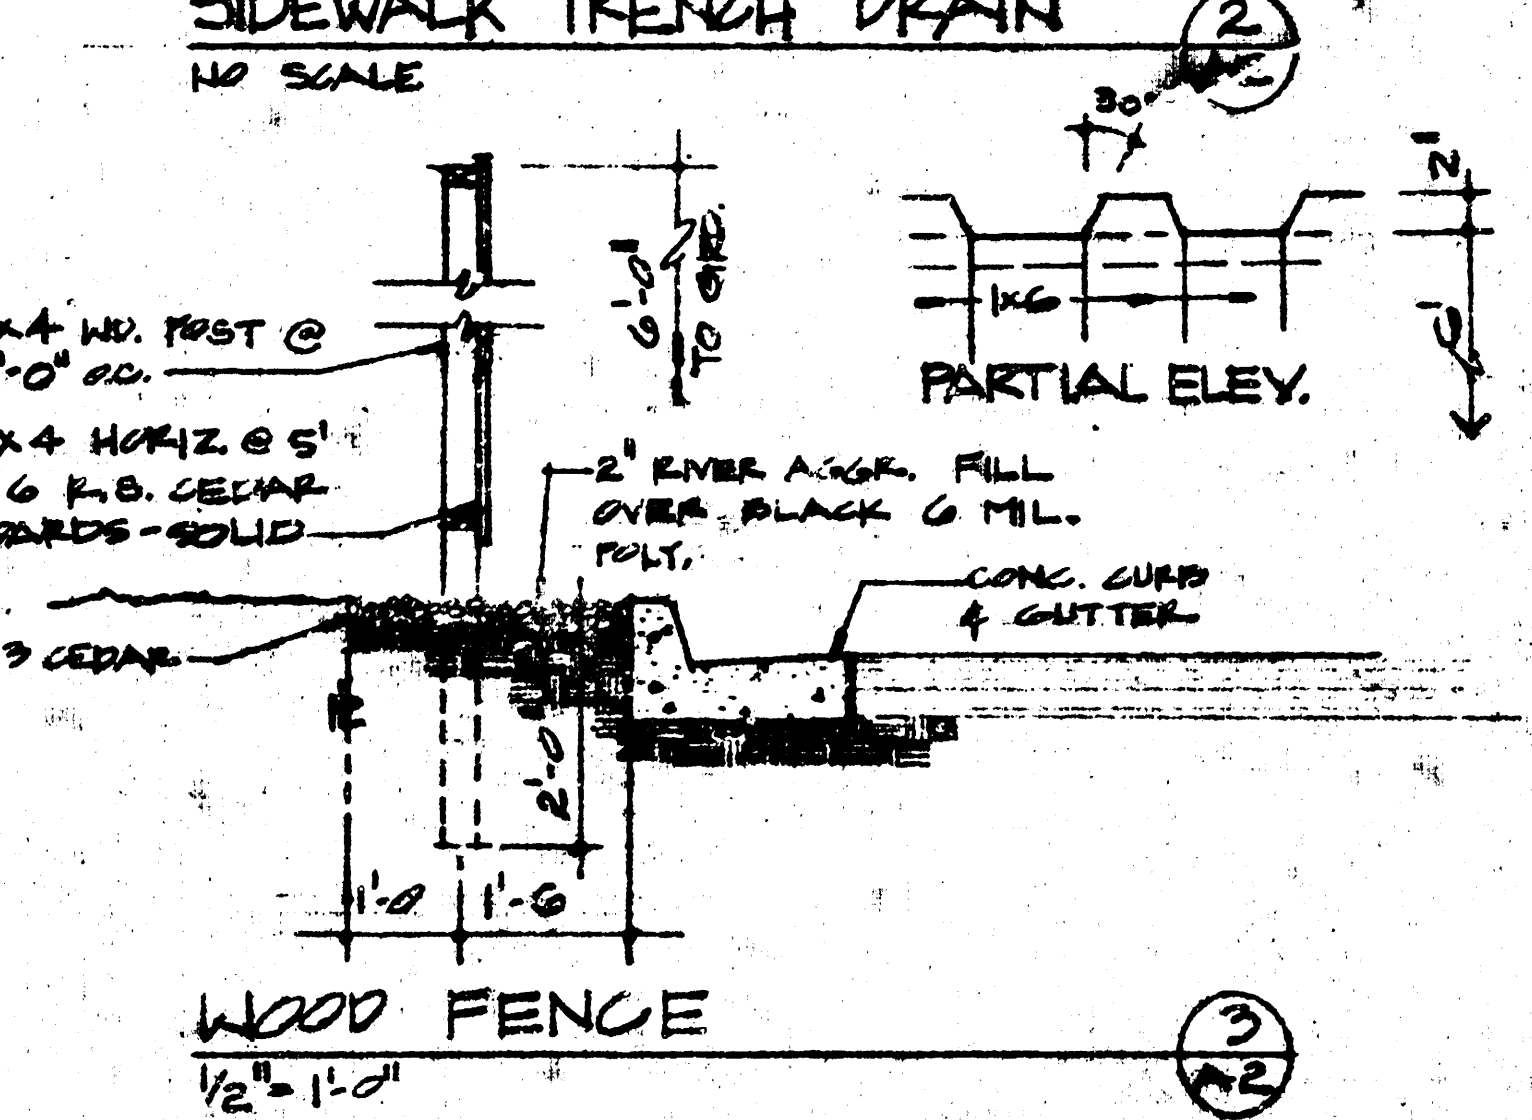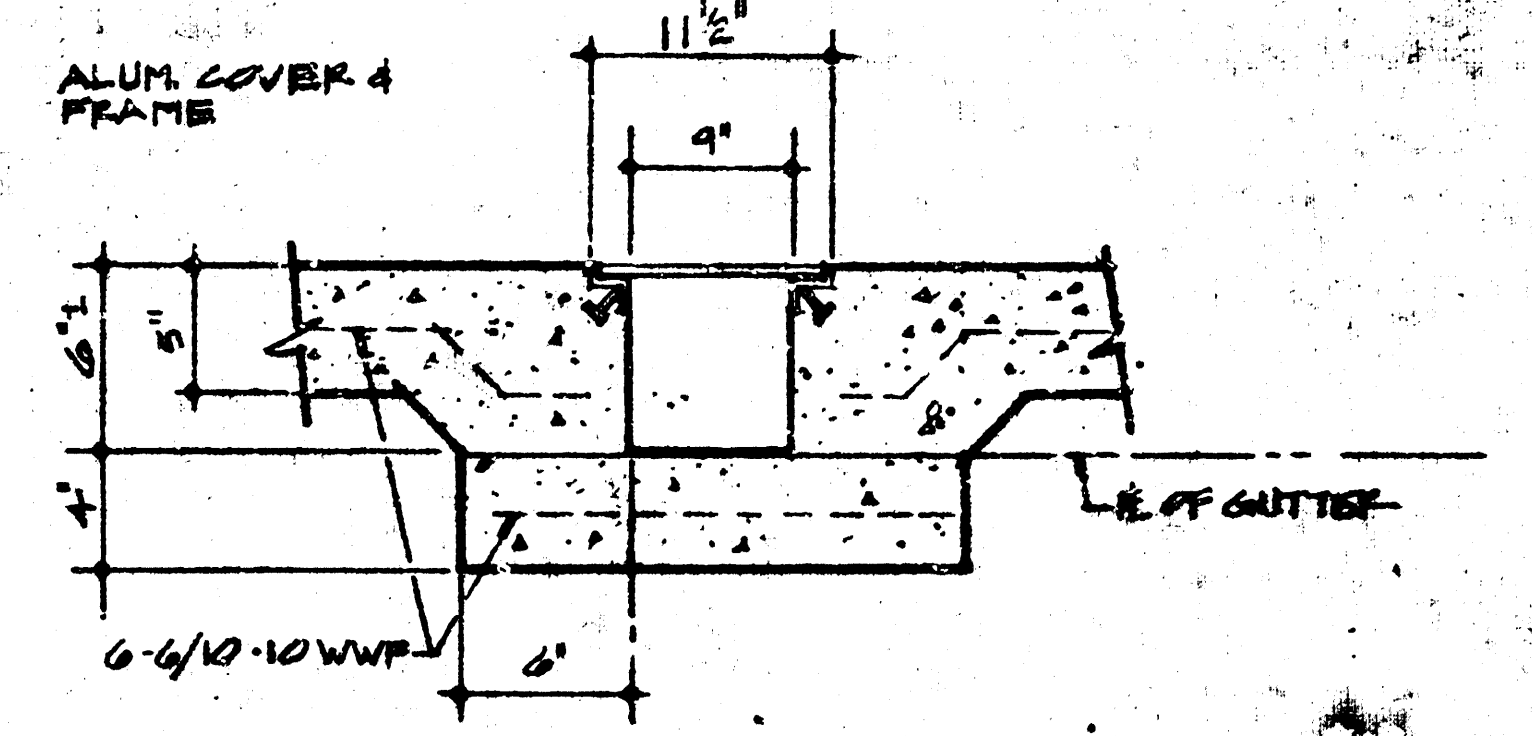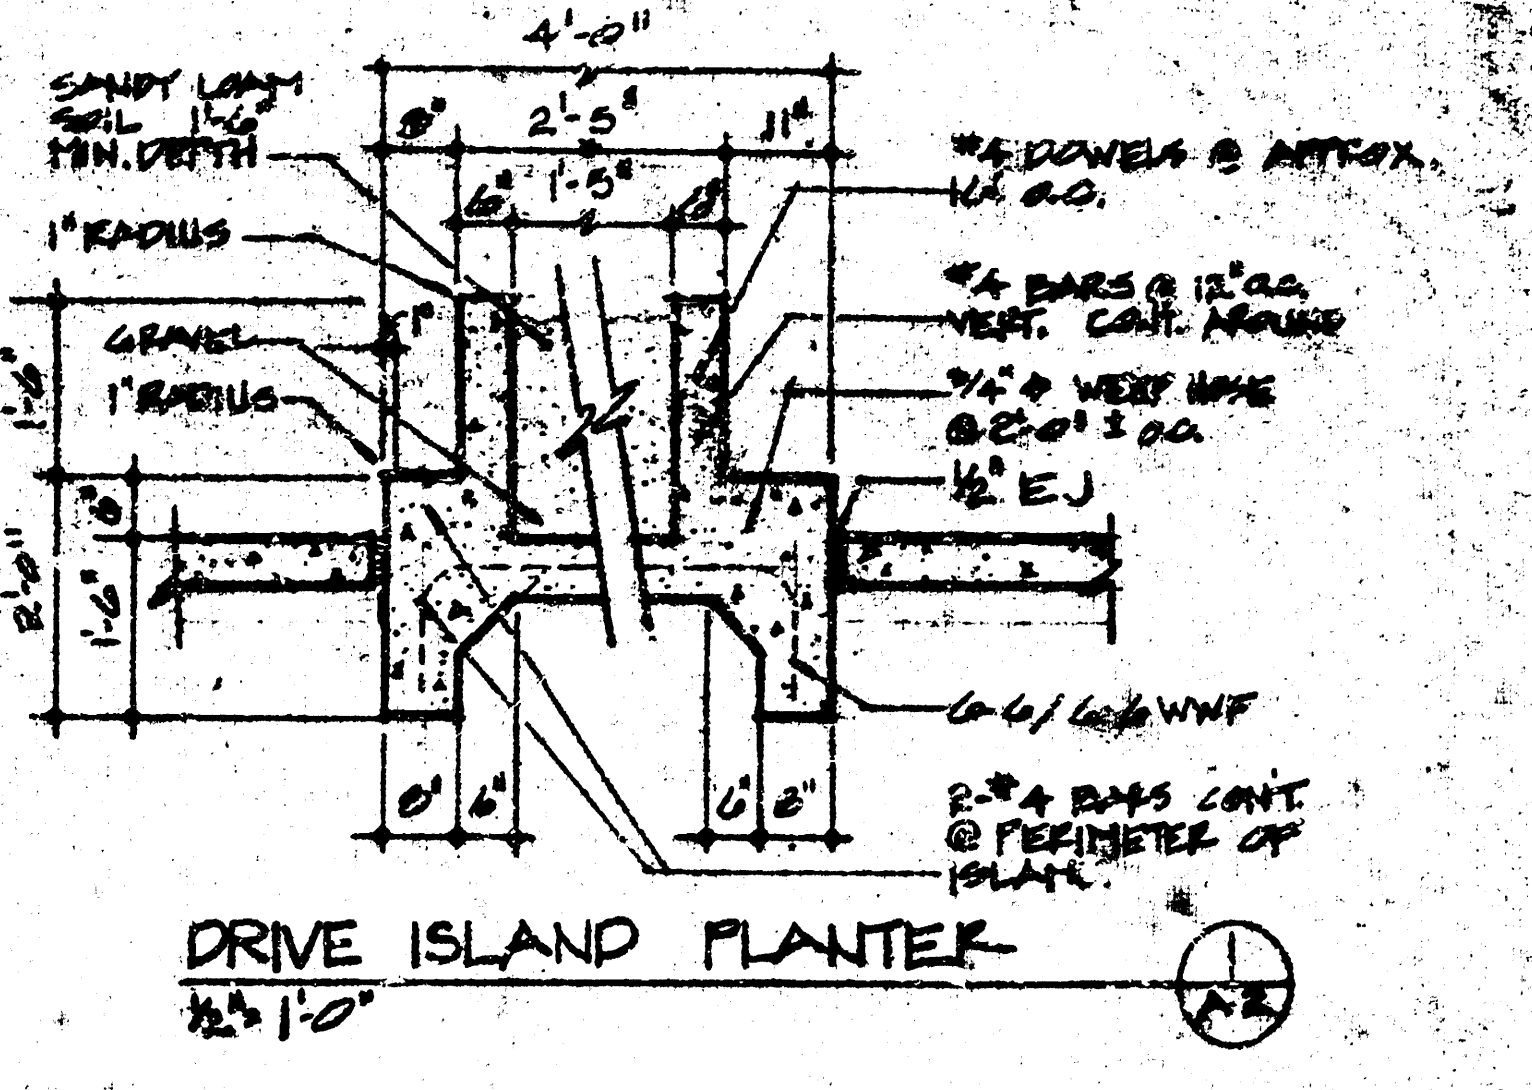


NOTE TO CONTRACTOR
This project will be constructed under the supervision of the CITY ENGINEER and conforming to the SPECIFICATIONS of the CITY OF WICHITA. THE CONTRACTOR will reimburse the City of Wichita for all cost of Engineering Plans, and Inspection.

APPROVED AS NOTED
By CITY ENGINEER OF WICHITA
Sanitary Sewers
Storm Sewers
Driveway Approaches

CITY OF WICHITA PRIVATE STORM SEWER
PROJECT NO. 448 76 245 30860 000 000 008


KIENE & BRADLEY PARTNERSHIP · AIA
ARCHITECTS
TOPEKA

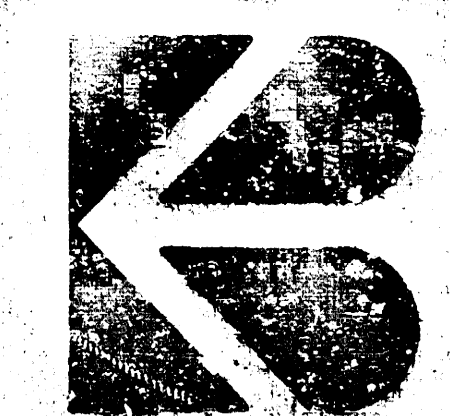


JOB NO. 78.39
DATE: 2-25-78
REVISIONS

SHEET NO.


DATE	BY	REMARKS
		PLANTED
		GRASSES CHECKED
		N. N. S. NOTED
		STRUCTURE NOTATION OK'D

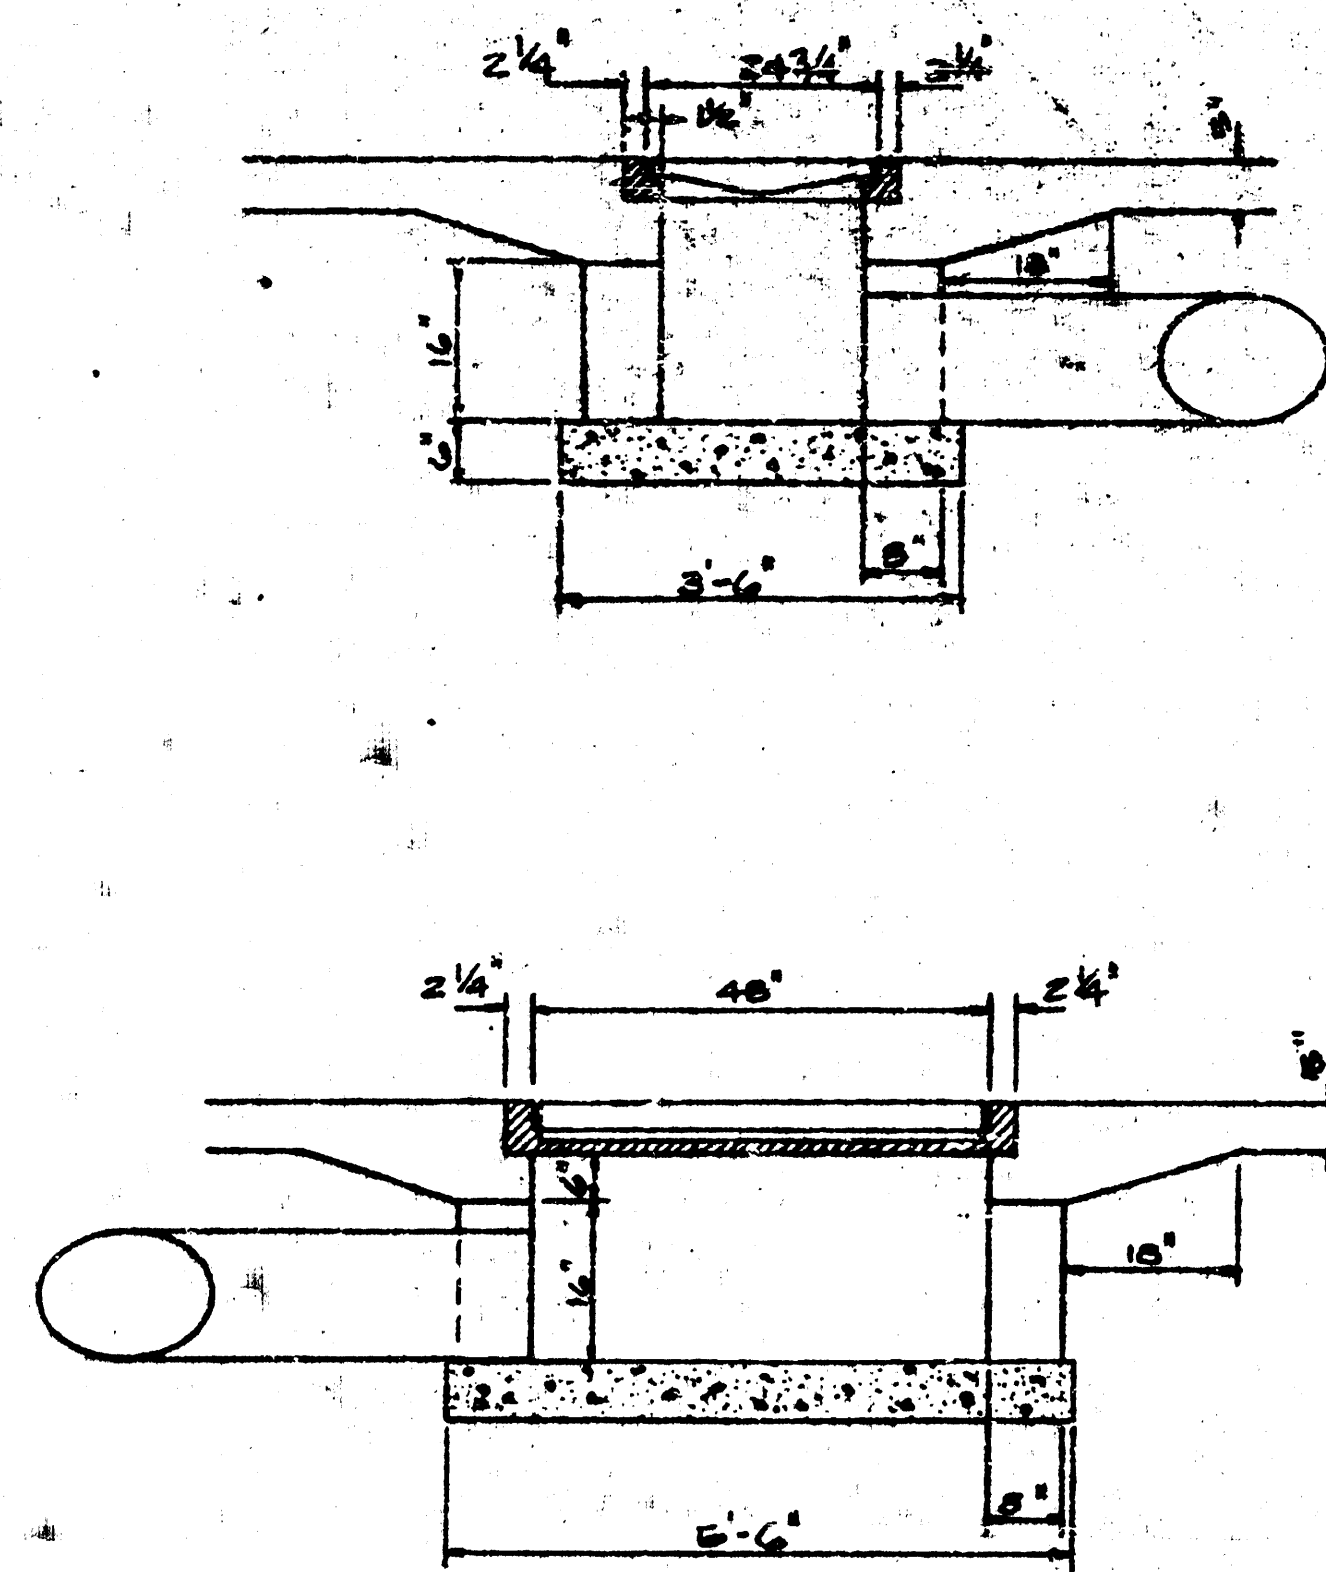

DROP INLET DETAILS
SCALE: $\frac{1}{2}" = 1'-0"$

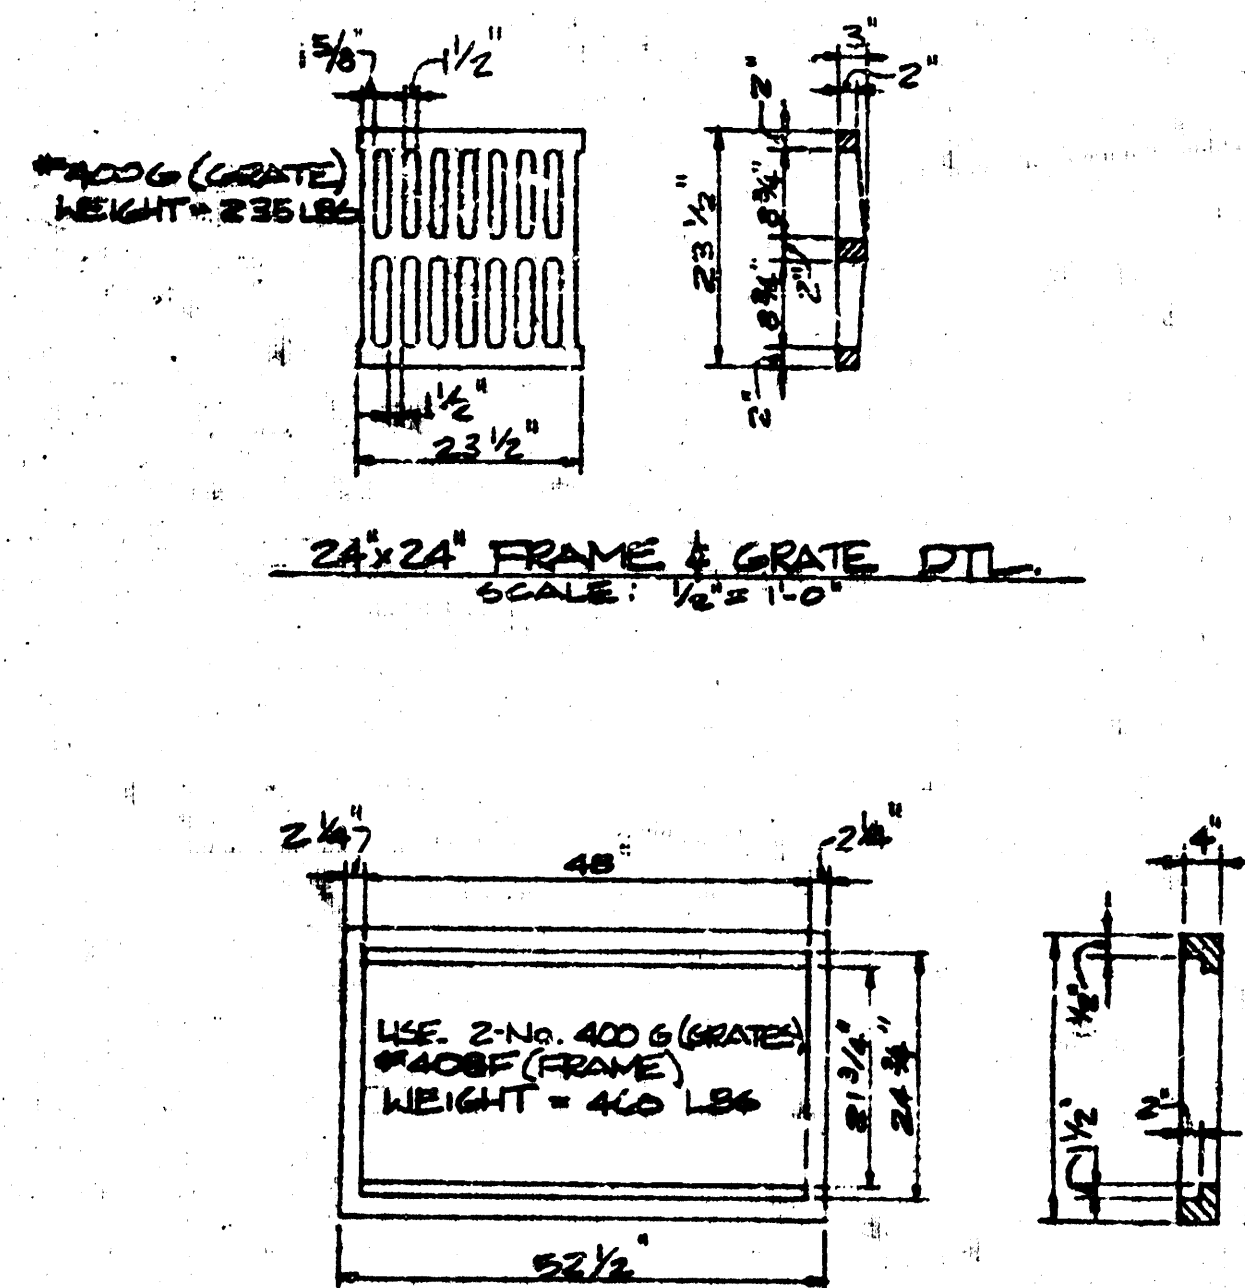

DOUBLE 24" x 24" FRAME DETAIL
SCALE: 1/2" = 1'-0"

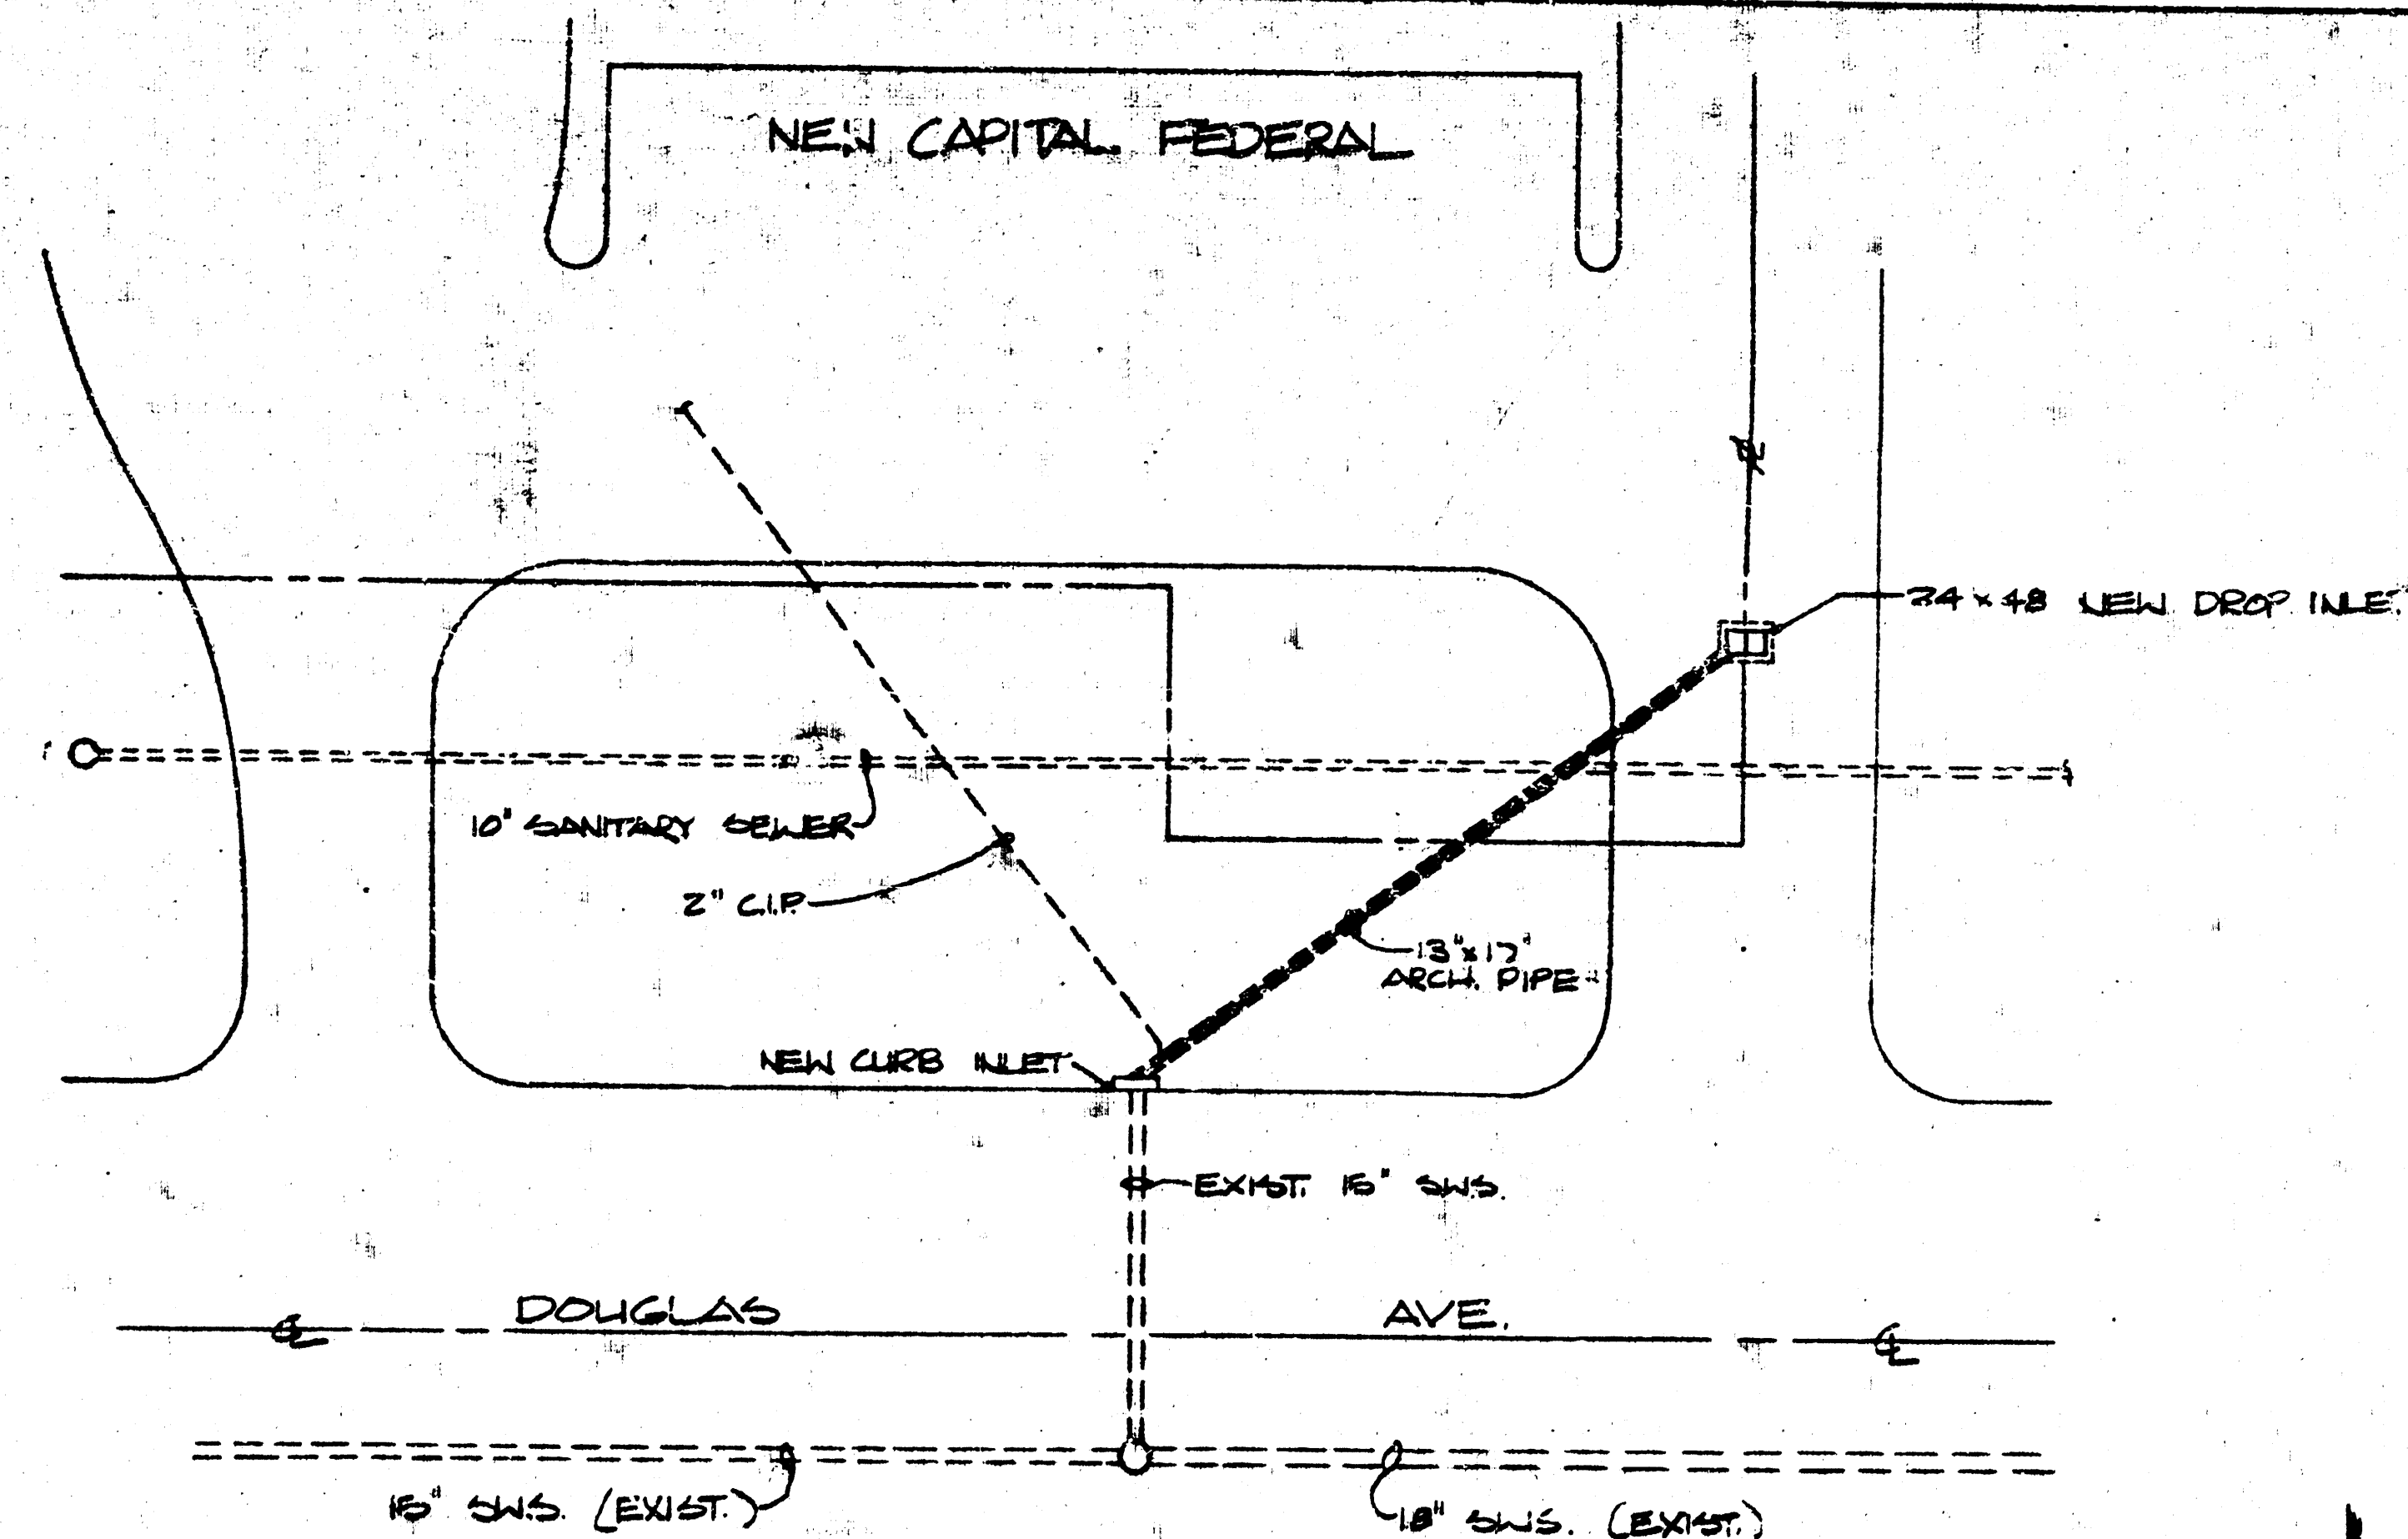

NOTE TO CONTRACTOR

NOTE TO CONTRACTOR
This project will be constructed under the supervision of the CITY ENGINEER and conforming to the SPECIFICATIONS of the CITY OF WICHITA. The CONTRACTOR will reimburse the City of Wichita for all cost of Engineering, Plans, and Inspection.

APPROVED AS NOTED
By CITY ENGINEER OF WASHITA
Sanitary Sewers
Storm Sewers 12/1/2012 12/1/2012
Driveway Approaches

CITY OF KICHITA PRIVATE
STORM SEWER PROJECT NO.
468-76-245-80860-00000-0000

SCALE: 1" = 20' HORIZ
1" = 5' VERT.

BM. - ELEV. 426 OF 4 INTERSECTION
DOUGLAS & ROCK RD. ELEV.
16877 CITY DATUM

