

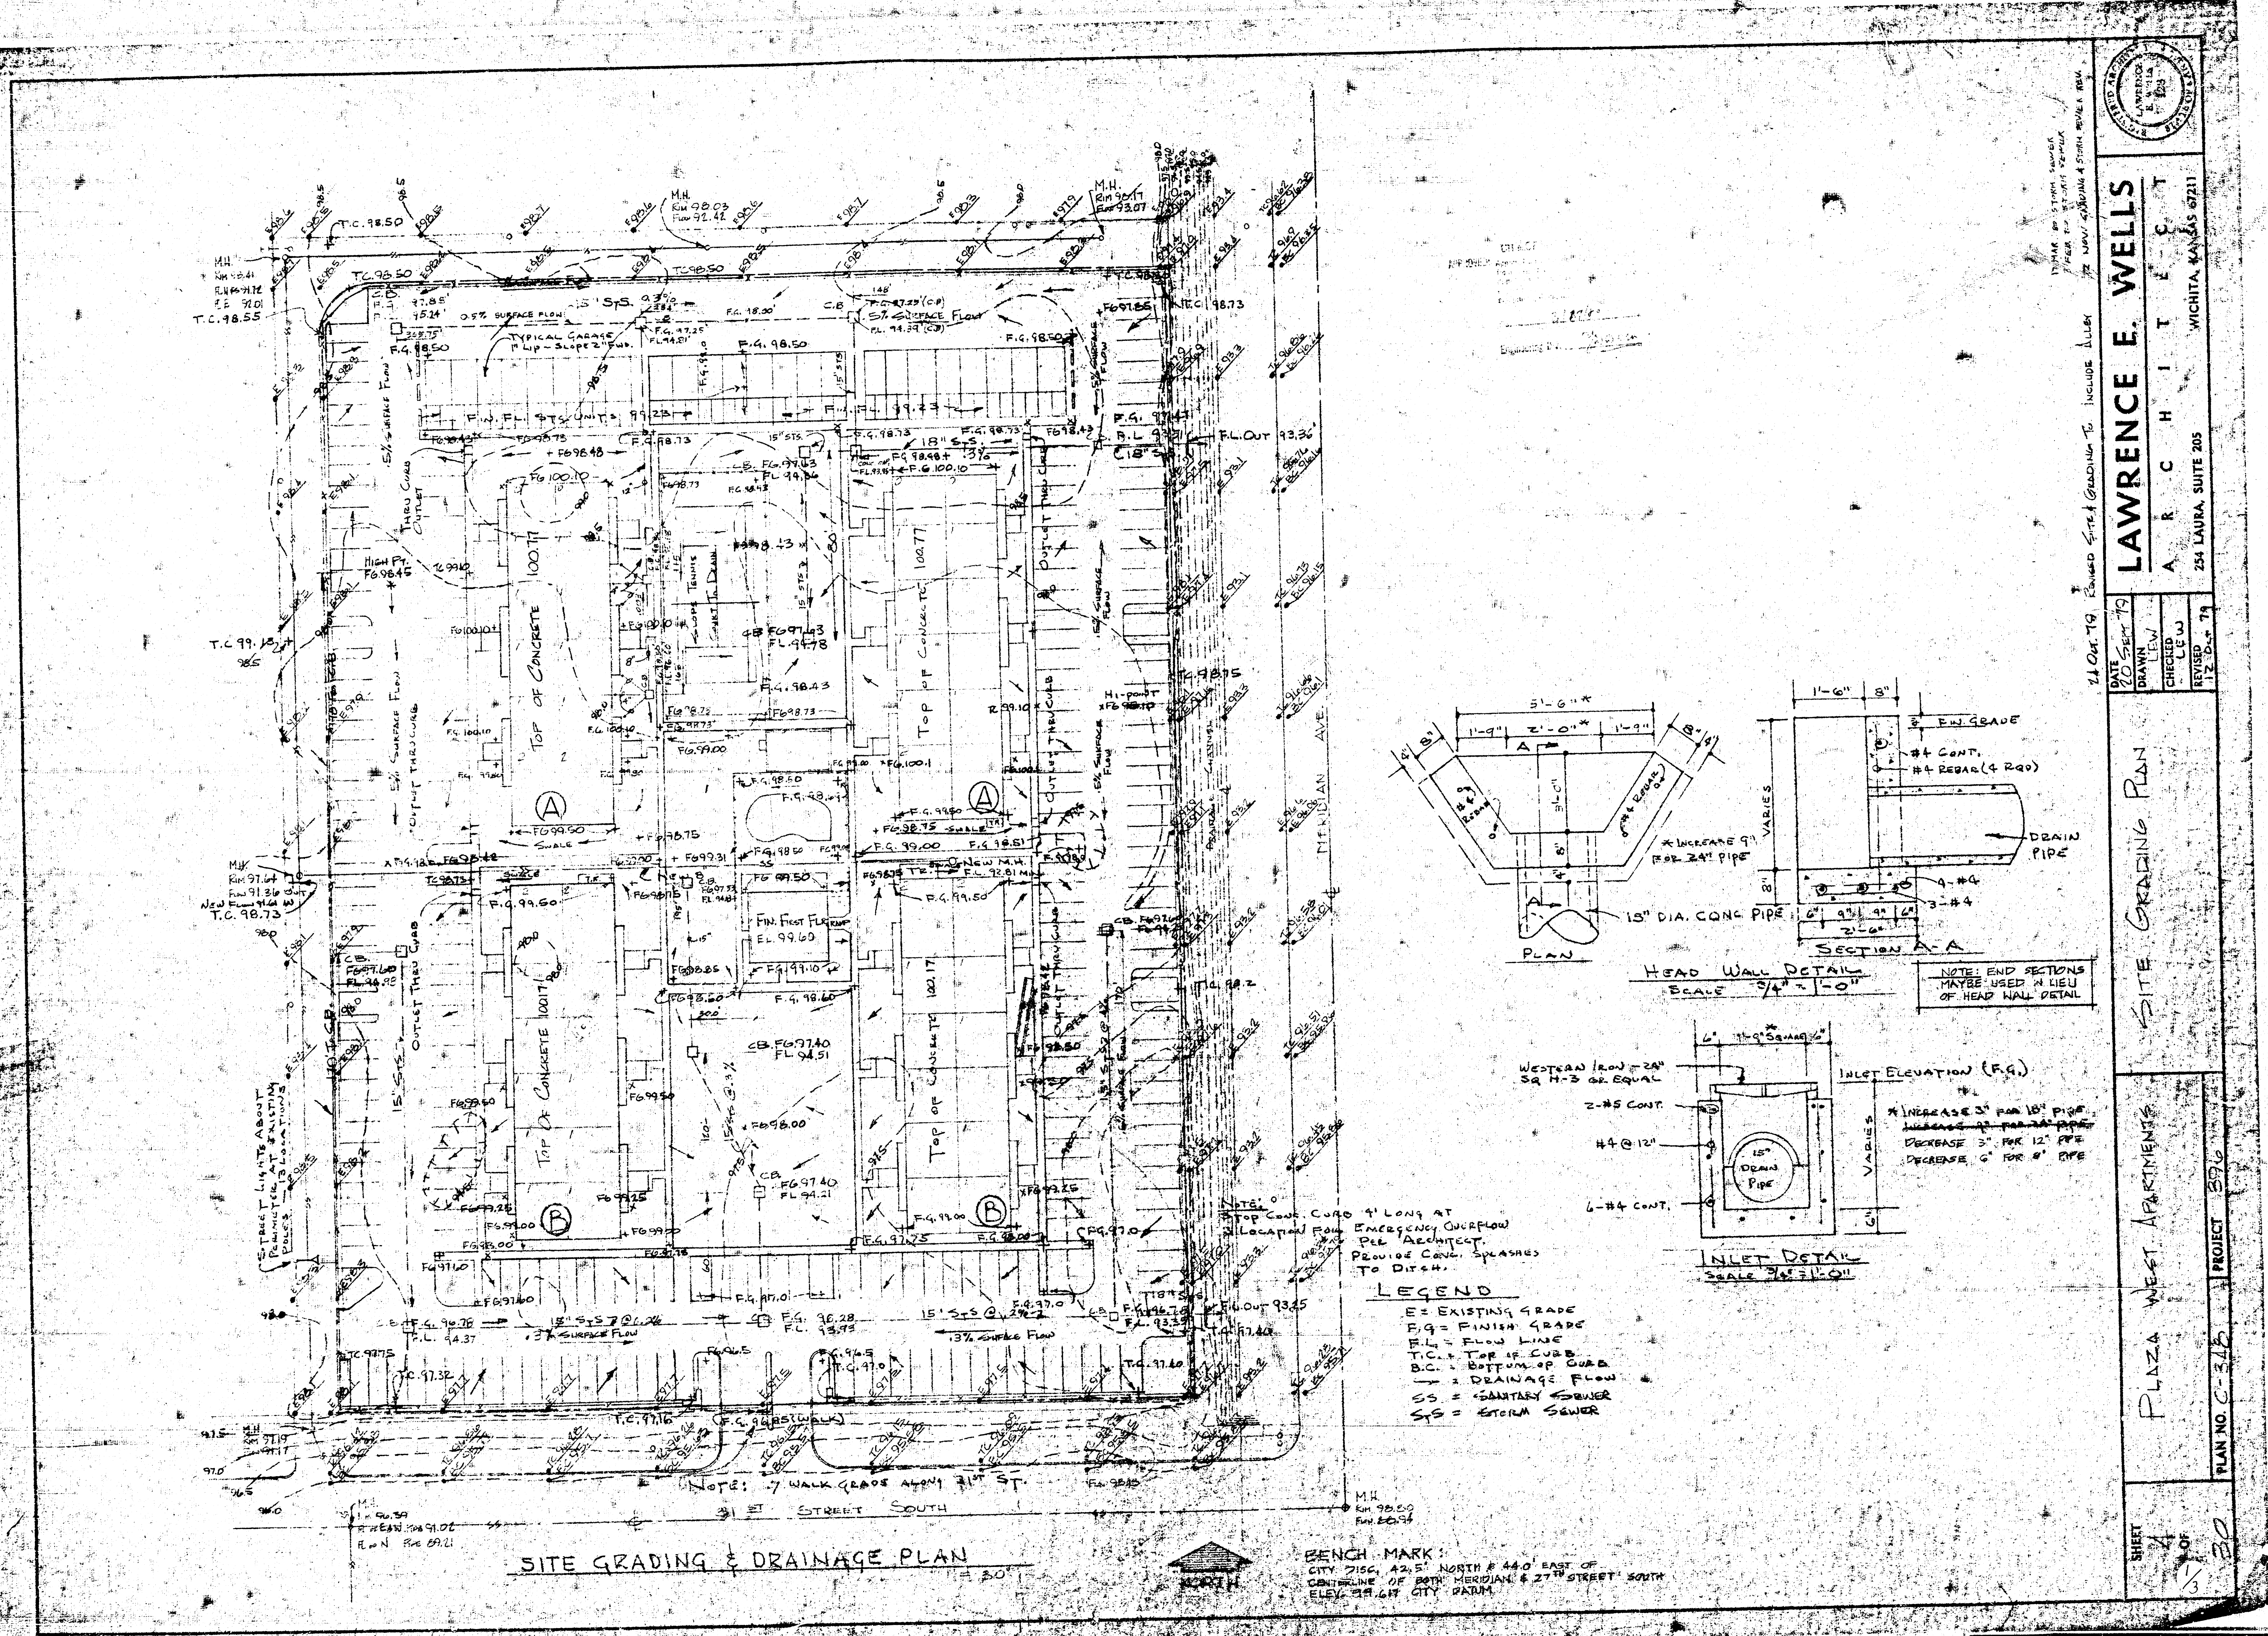


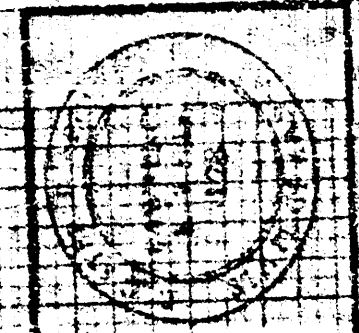

		LAWRENCE E. WELLS ARCHITECT 234 LAURA SUITE 205 WICHITA, KANSAS 67211	
		DATE: 10-1-79 DRAWN BY: LEW CHECKED BY: LEW REVISION: 1-1-79	PROJECT: 1506 PLAN NO: C-315
PLAZA WEST APARTMENTS SITE GRADING PLAN		SHEET: 1 OF 1	

FILMED FROM THE BEST AVAILABLE COPY.....

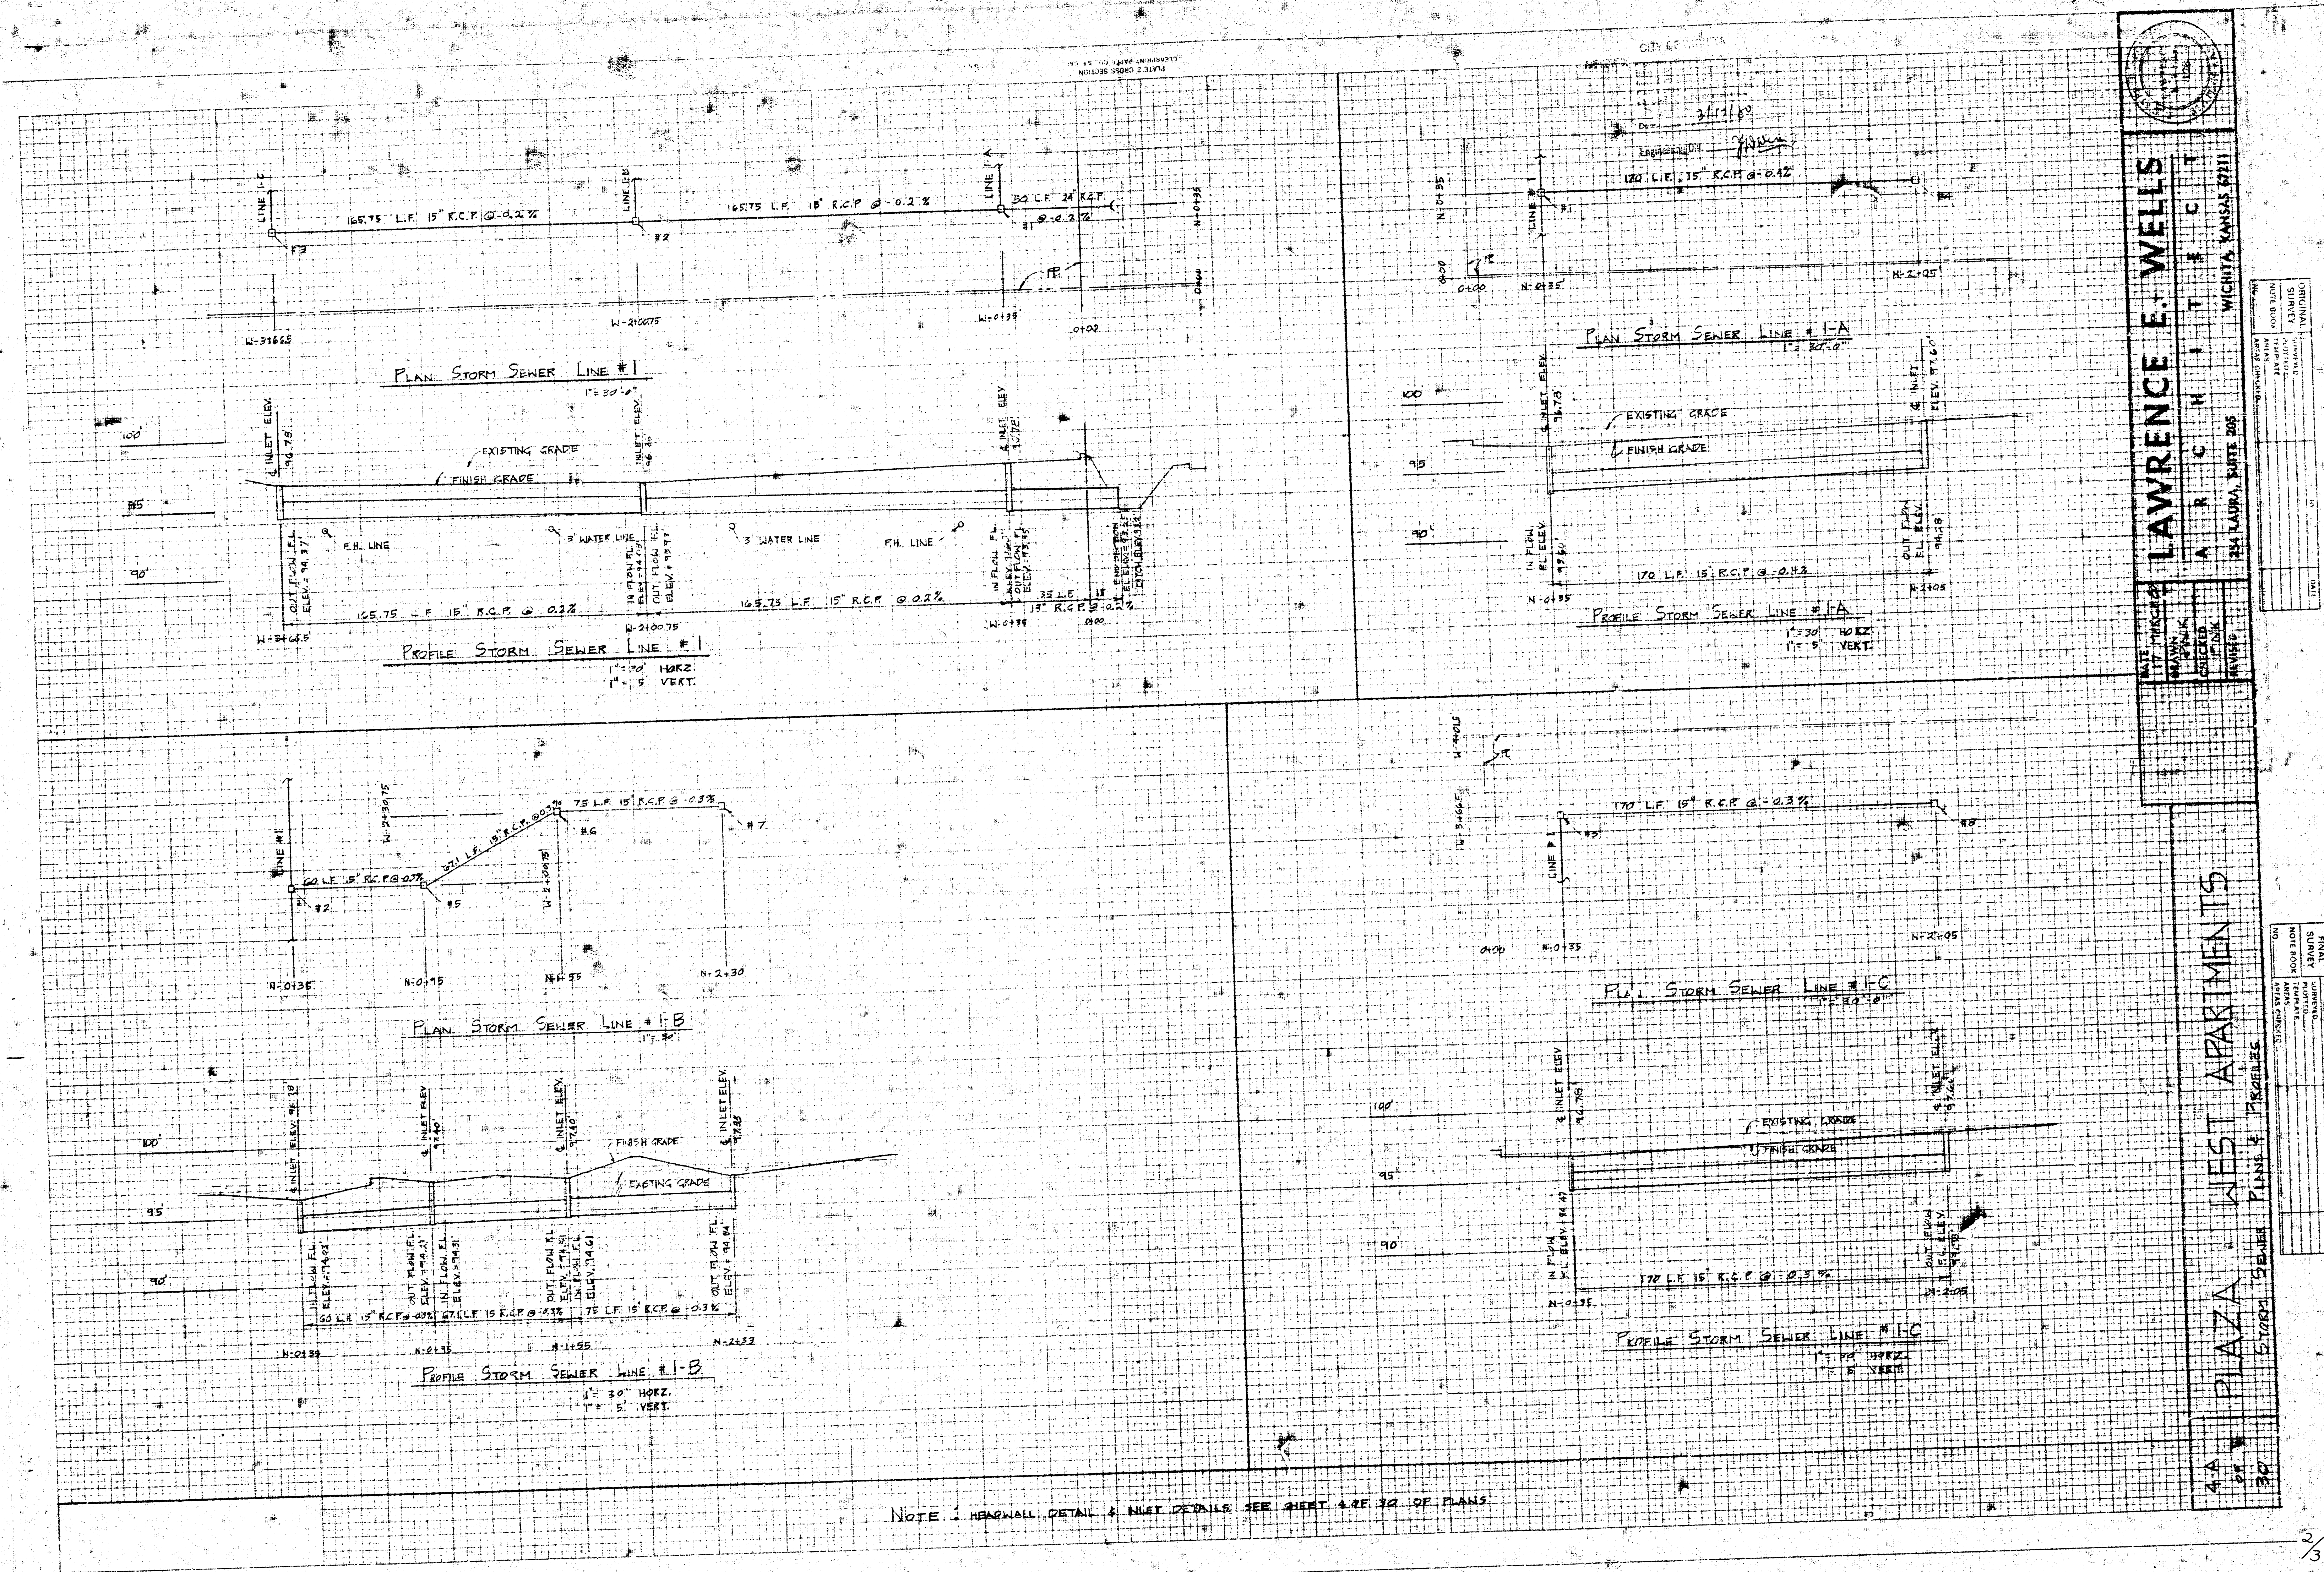

LAWRENCE E. WELLS
A R C H I T E C T

251 LAURA, SUITE 205
WICHITA, KANSAS 67211

NO.	REVISION	DATE
1	ISSUED FOR PERMIT	10/1/2018
2	REVISED	10/1/2018

4-A PLAZA WEST APARTMENTS
STORM SEWER PLANS & PROFILES

NO.	REVISION	DATE
1	ISSUED FOR PERMIT	10/1/2018
2	REVISED	10/1/2018

FILMED FROM THE BEST AVAILABLE COPY.....

