



CITY OF WICHITA
STANDARD 24x48 INLET
INLET DETAIL

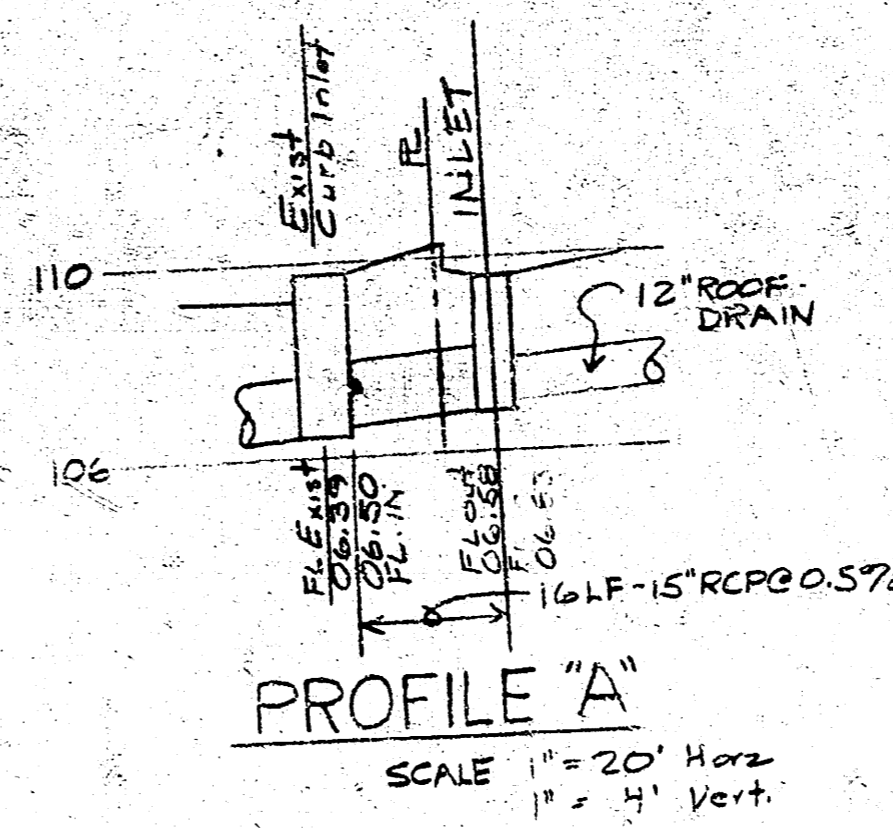


PROFILE "A"
SCALE: 1" = 20' Horiz.
1" = 4' Vert.

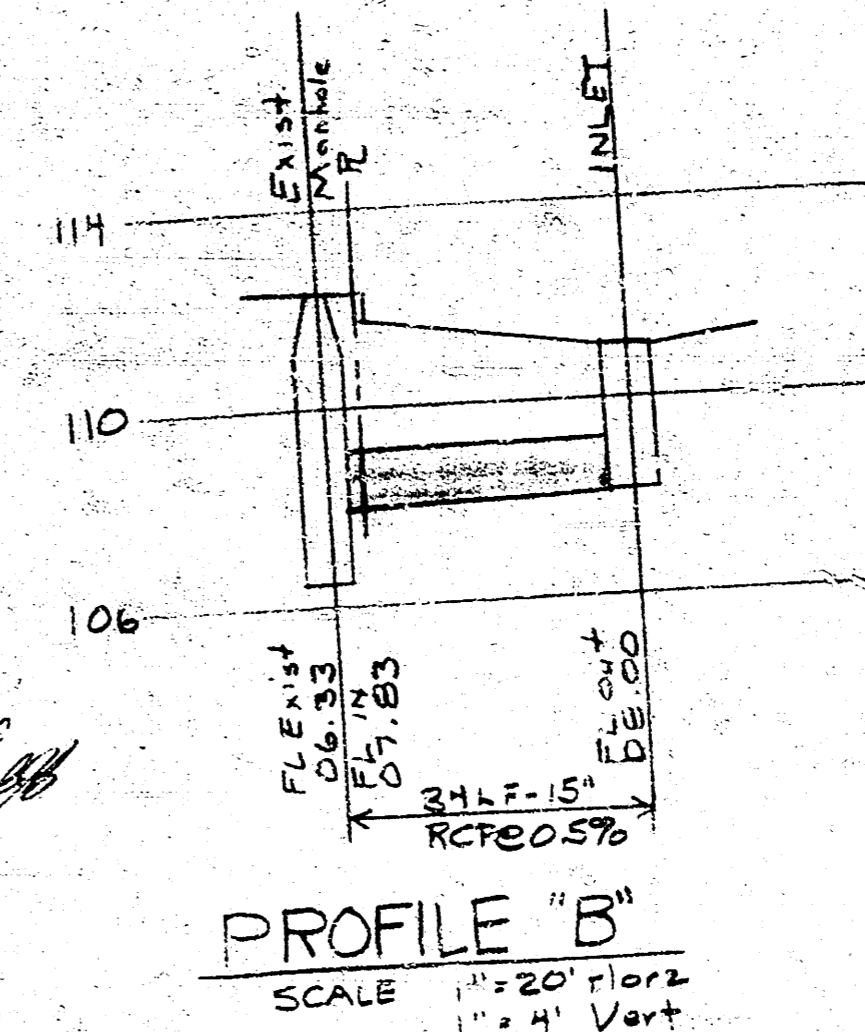

PROFILE "B"
SCALE: 1" = 20' Horiz.
1" = 4' Vert.

Approved
11/1/13

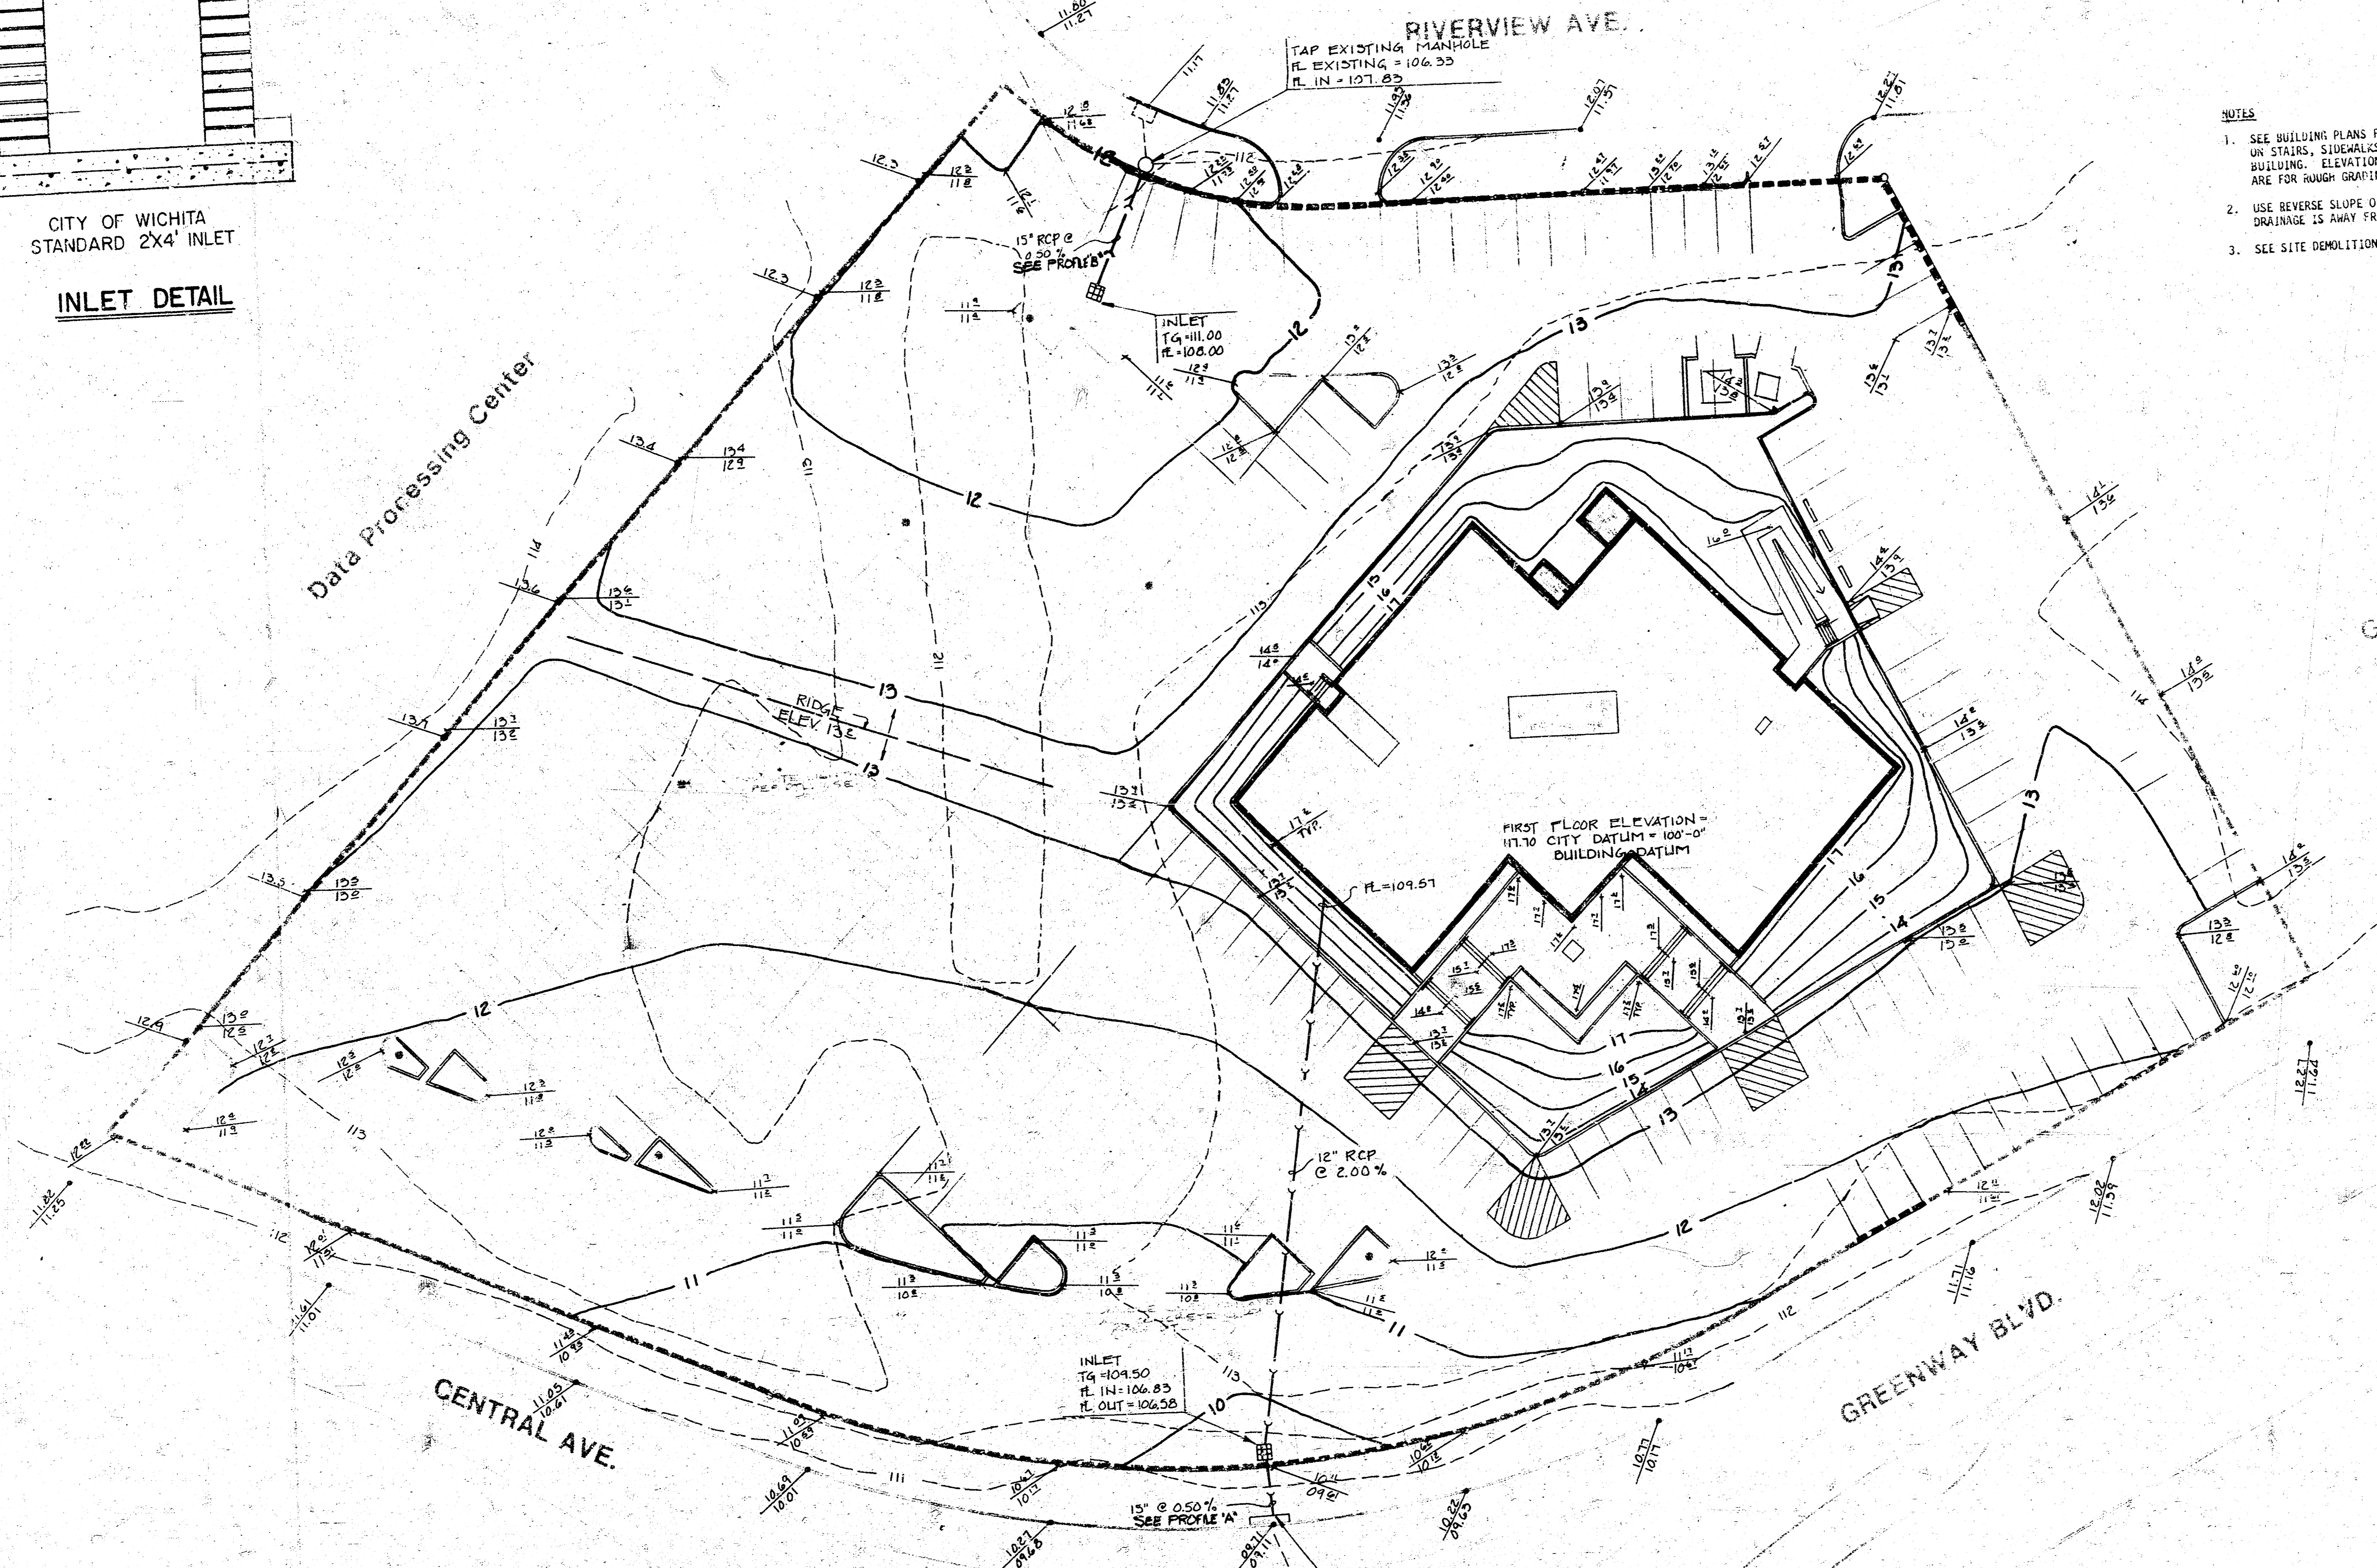


- NOTES**
- SEE BUILDING PLANS FOR EXACT ELEVATIONS ON STAIRS, SIDEWALKS, ETC. ADJACENT TO BUILDING. ELEVATIONS CHANGING BUILDING ARE FOR RAUGH GRADING ONLY.
 - USE REVERSE SLOPE ON CURB AND GUTTER WHERE DRAINAGE IS AWAY FROM CURB.
 - SEE SITE DEMOLITION PLAN FOR BENCH MARK.


PRINTS ISSUED		
DATE	PURPOSE	NO.
10/28/13	SEE TITLE SHEET	4
11/1/13	FOR BIDDING	16
11/1/13	FOR CONSTRUCTION	20

FOR CONSTRUCTION: 7-16-12

REVISIONS		
DATE	ITEM	NO.

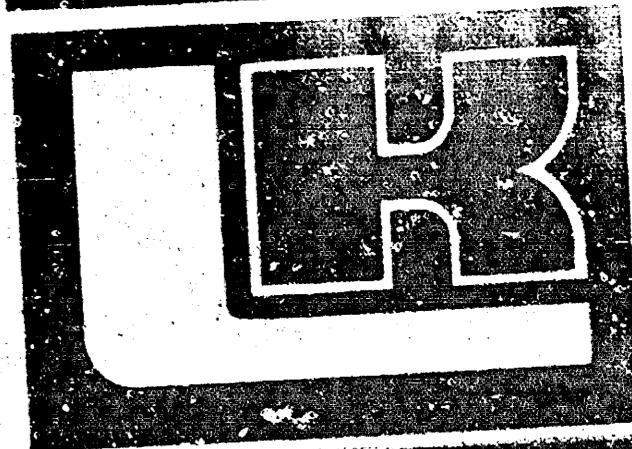

LAW/KINGDON, P.A.
110 S. MARKET STREET, SUITE 1000
PHILADELPHIA, PA. 19107
ARCHITECTS & ENGINEERS

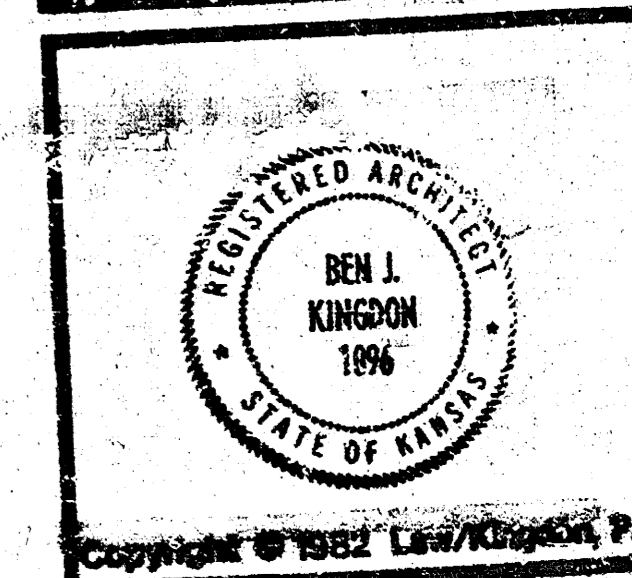

Copyright © 2012, Law/Kingdon, P.A.

DRAWN	CHECKED

RELATED DRAWINGS

SHELL	DETAILS	STRUCTURAL	MECHANICAL	ELECTRICAL	OTHER

SEQUENCE NUMBER
OF 55 SHEETS

OFFICE BUILDING
for
LAW COMPANY
BUILDING ASSOCIATES
PROJECT NUMBER 7293

KEY PLAN

TENANT

SITE GRADING PLAN


SHEET TITLE

TENANT NUMBER

SG-1

OF SHEETS

A SITE GRADING PLAN
SCALE: 1" = 20'-0"

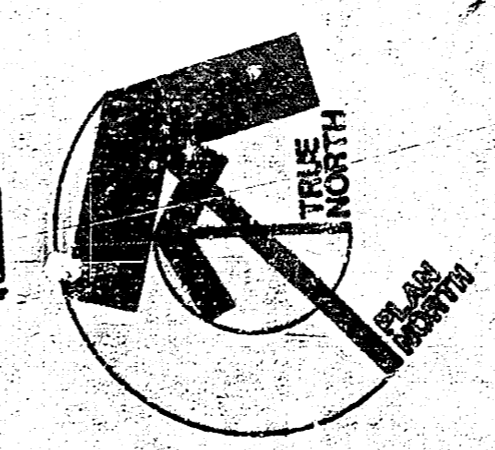

- LEGEND**
- 112 --- EXISTING CONTOUR
 - 112 --- NEW CONTOUR
 - 112 --- EXISTING SPOT ELEV.
 - 112 --- NEW SPOT ELEVATION

FILMED FROM THE BEST AVAILABLE COPY

10 5 5 11