

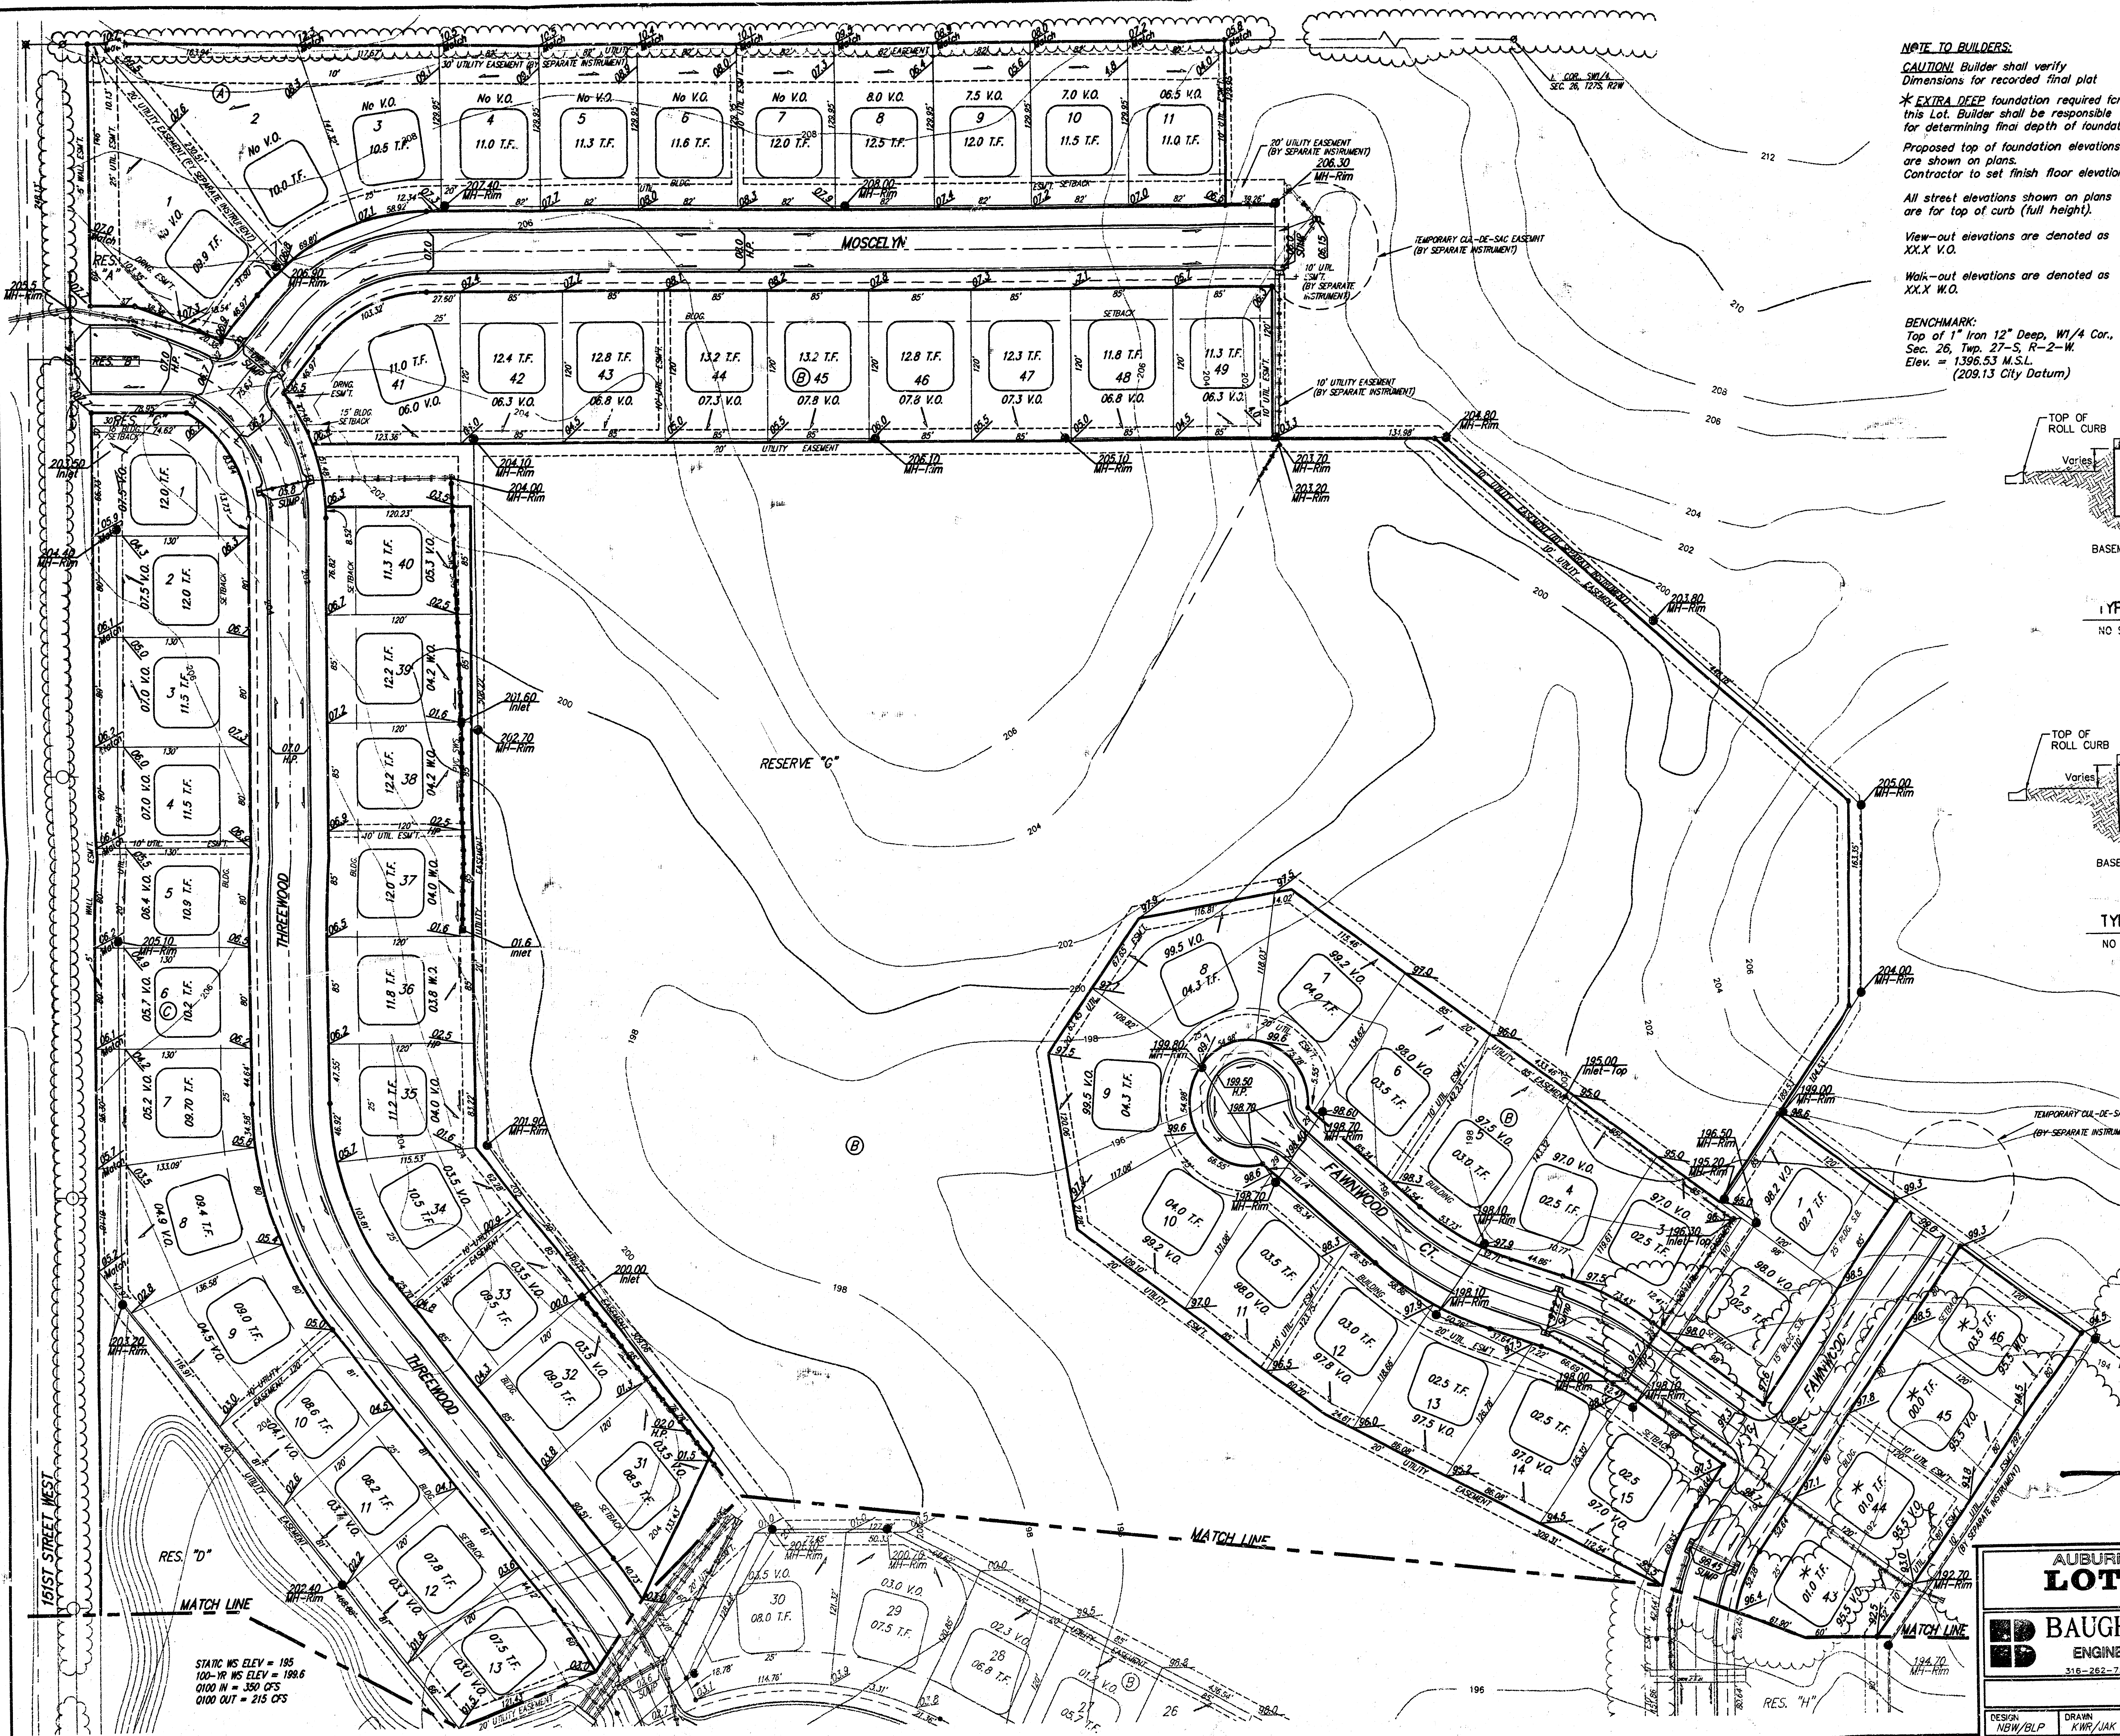


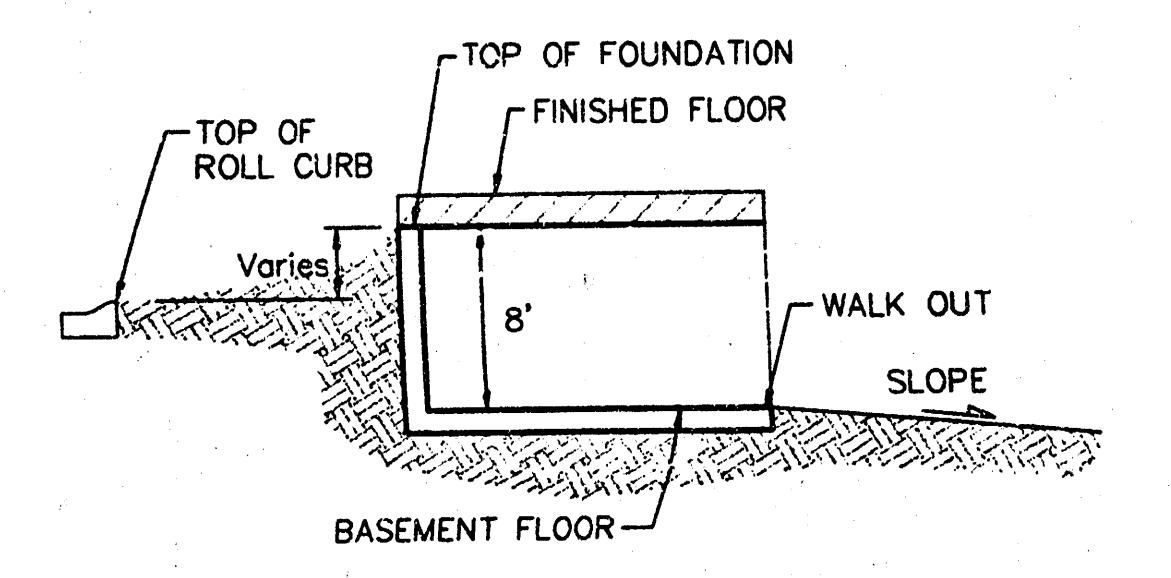

NOTE TO BUILDERS:
 CAUTION! Builder shall verify Dimensions for recorded final plat
 *EXTRA DEEP foundation required for this Lot. Builder shall be responsible for determining final depth of foundation.
 Proposed top of foundation elevations are shown on plans.
 Contractor to set finish floor elevation.
 All street elevations shown on plans are for top of curb (full height).
 View-out elevations are denoted as XX.X V.O.
 Walk-out elevations are denoted as XX.X W.O.
 BENCHMARK:
 Top of 1" Iron 12" Deep, W1/4 Cor., Sec. 26, Twp. 27-S, R-2-W.
 Elev. = 1396.53 M.S.L. (209.13 City Datum)

SCALE: 1" = 60'
 * = Iron

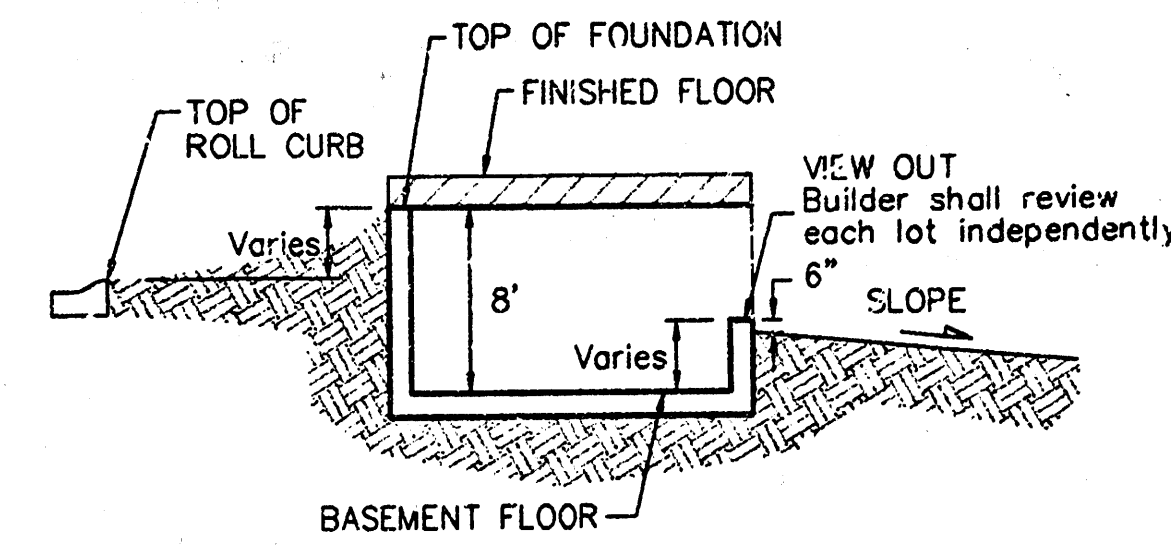

APPROVED DRAINAGE PLAN

REVISED 8-18-00 BY TMG PER NBW
 REVISED 2-16-00 BY JAB Lot 45, Block D
 REVISED 9-24-99 BY DLG PER NBW
 REVISED 7-26-99 BY TMG PER NBW
 REVISED 6-30-99 BY TMG PER NBW

AUBURN HILLS 5TH ADDITION			
LOT GRADING			
WICHITA, KANSAS			
BAUGHMAN COMPANY P.A.			
ENGINEERING, SURVEYING, & PLANNING			
316-262-7271 • 315 ELLIS • WICHITA, KANSAS 67211			
PROJECT NUMBER			SHEET
DESIGN: NBW/BLP			1
DRAWN: KWP/JAK			OF 2
APPROVED	DATE: 03/06/98	SCALE: 1" = 60'	