


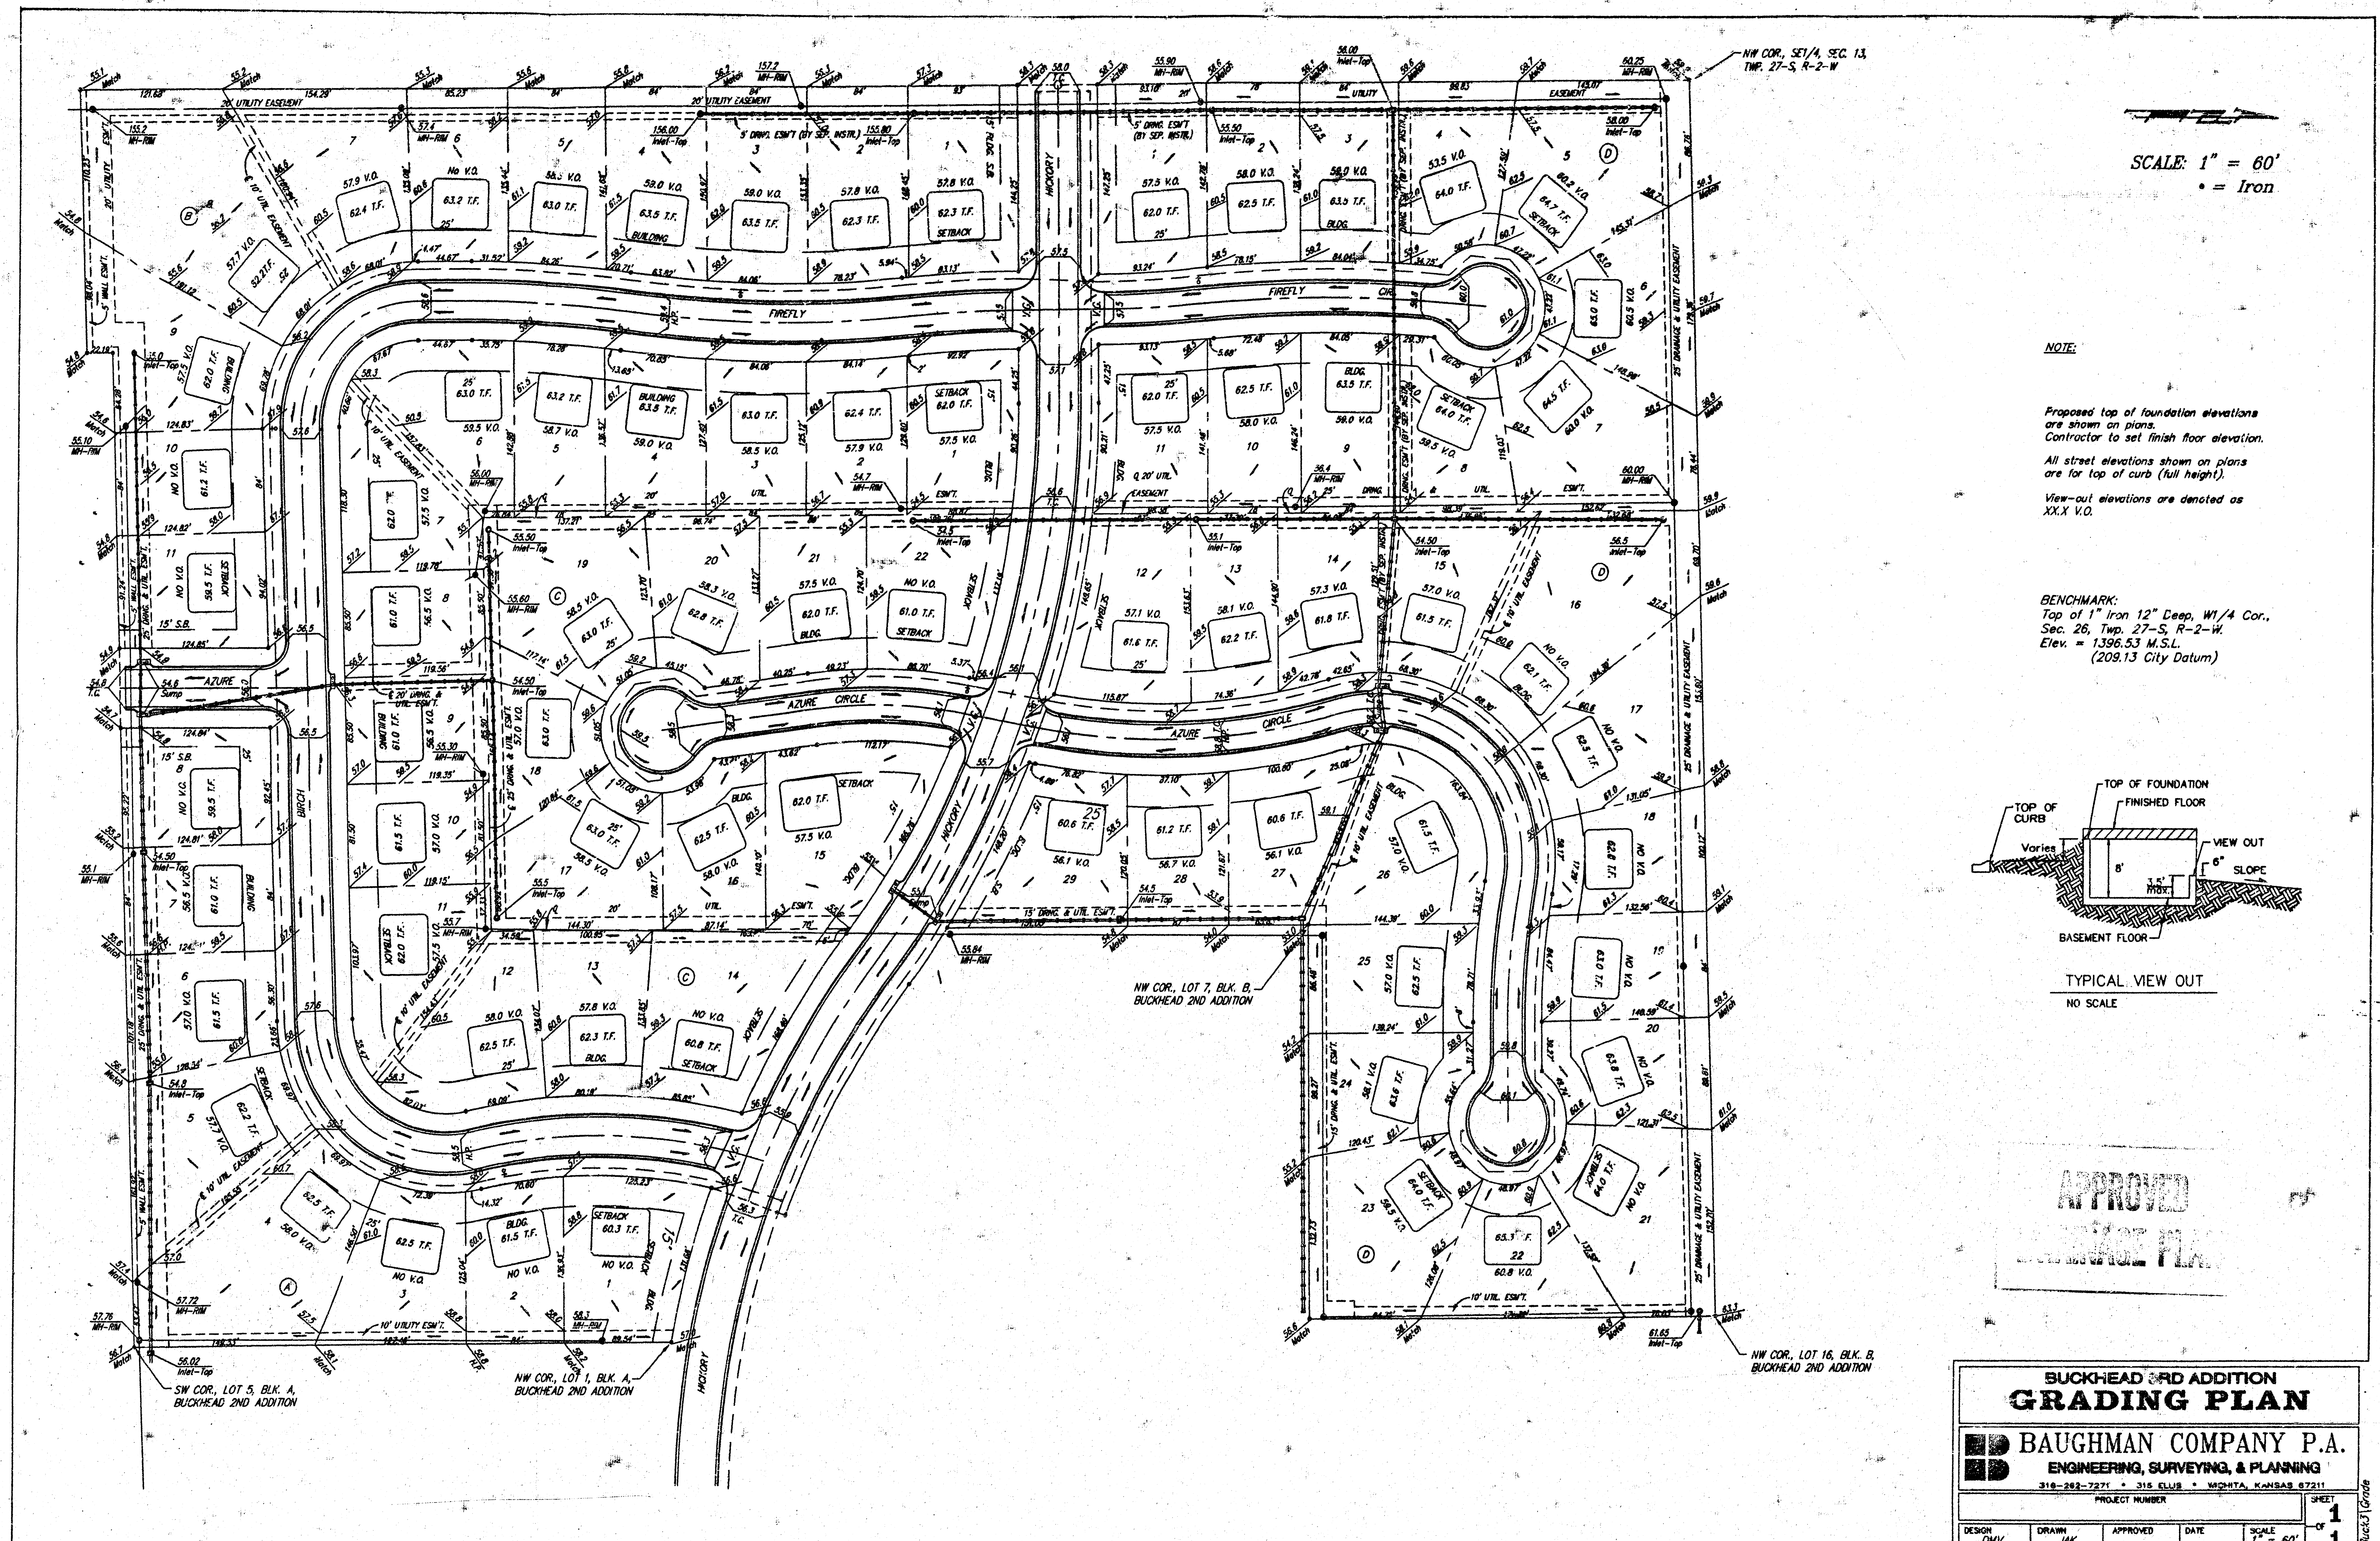


SCALE: 1" = 60'
• = Iron

NOTE:

Proposed top of foundation elevations are shown on plans. Contractor to set finish floor elevation. All street elevations shown on plans are for top of curb (full height). View-out elevations are denoted as XXX V.O.

BENCHMARK:
Top of 1" Iron 12" Deep W1/4 Cor.,
Sec. 26, Twp. 27-S, R-2-W.
Elev. = 1396.53 M.S.L.
(209.13 City Datum)

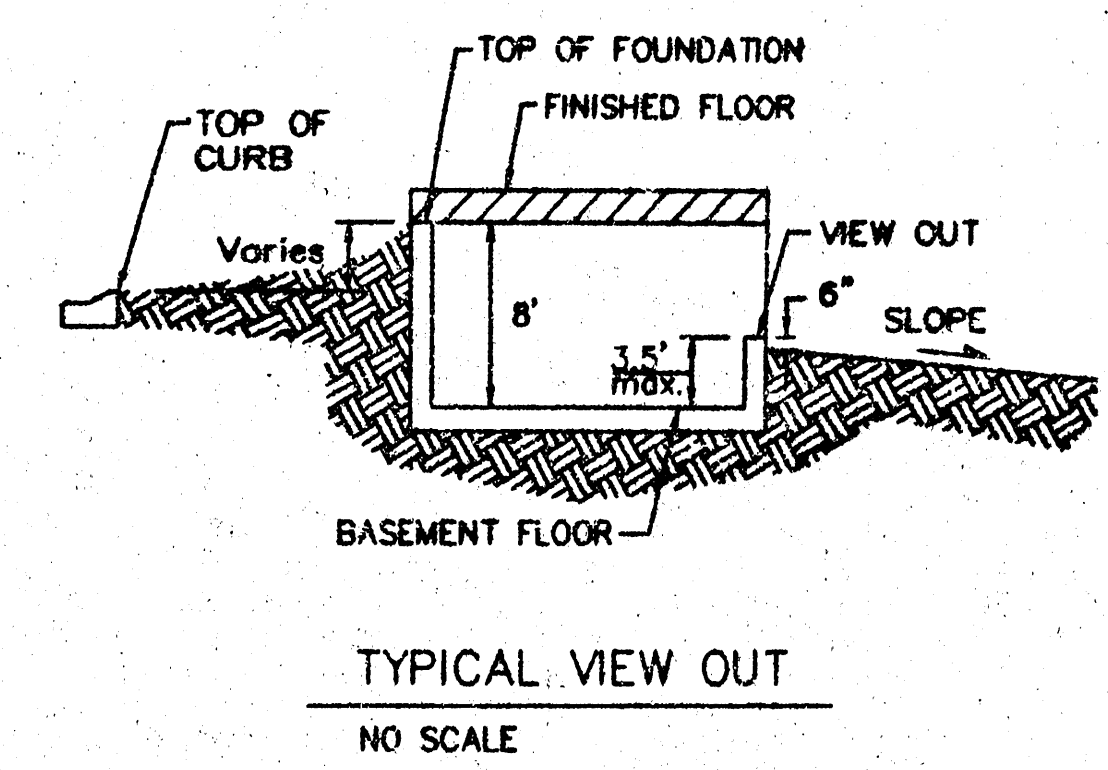

APPROVED

**BUCKHEAD 3RD ADDITION
GRADING PLAN**

BAUGHMAN COMPANY P.A.
ENGINEERING, SURVEYING, & PLANNING
318-292-7271 • 315 ELLIS • WICHITA, KANSAS 67211

DESIGN	DRAWN	APPROVED	DATE	SCALE	SHEET
DMV	JAK			1" = 60'	1 OF 1

Plat Card marked 22 NOV 2000