



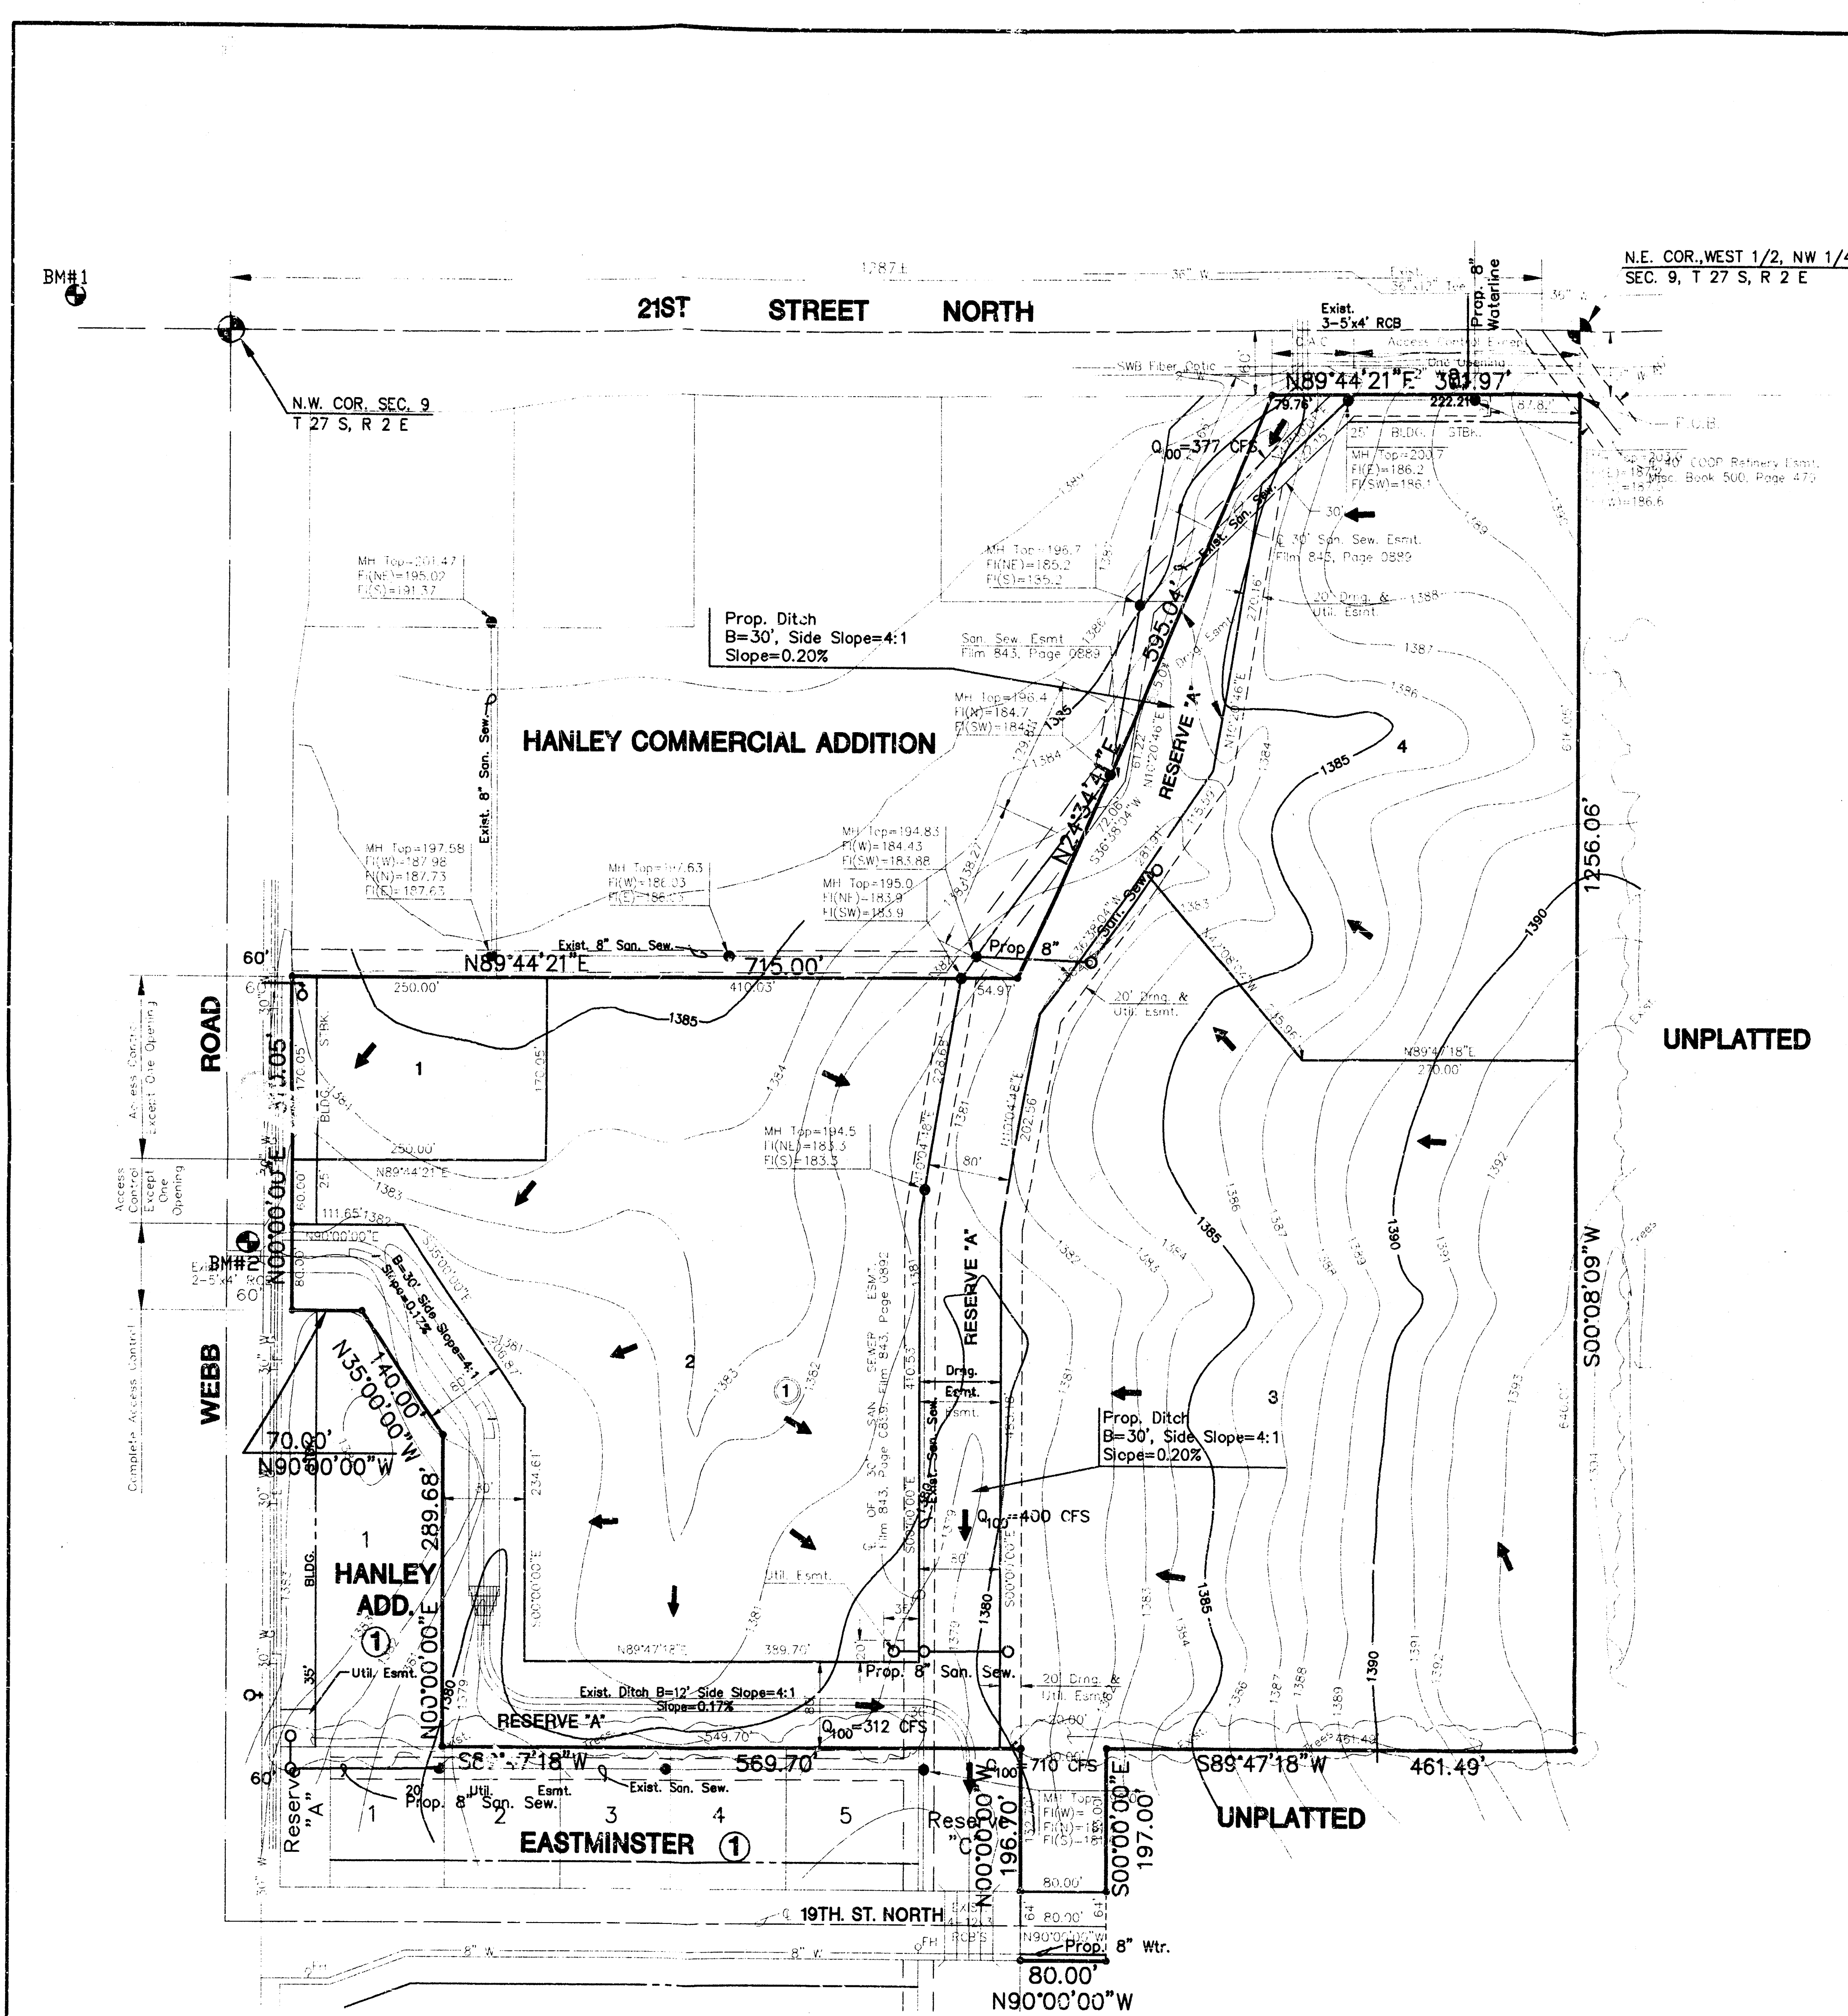

SCALE: 1" = 100'

• = IRON

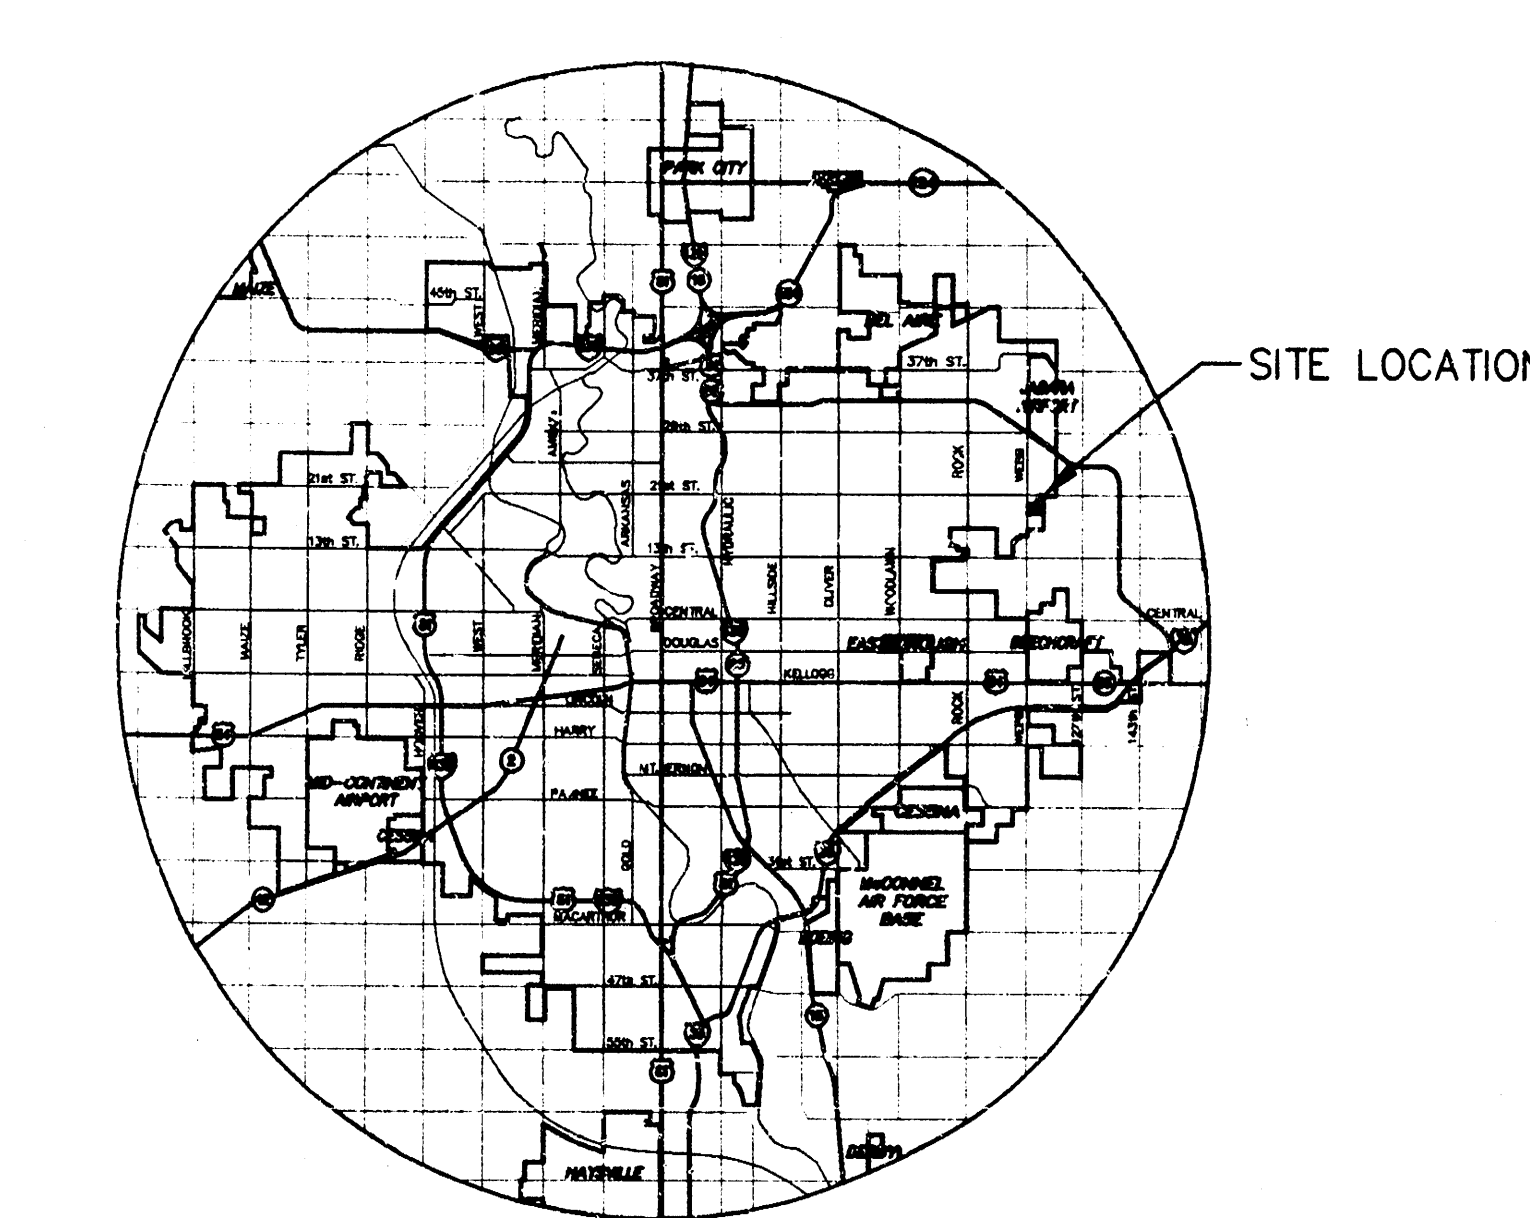

VICINITY MAP

BENCHMARKS

- BM#1 CITY OF WICHITA BENCH MARK DISC IN NE CORNER CONCRETE VAULT, 400' +/- WEST OF WEBB ROAD ON NORTH SIDE 21ST STREET ELEV. = 205.70
- BM#2 "□" CUT IN NE CORNER HEADWALL OF RCB, 853' SOUTH & 50' EAST OF SECTION CORNER AT 21ST AND WEBB ROAD ELEV. = 198.03

DRAINAGE AND UTILITY PLAN

HANLEY SECOND ADDITION

OWNER: FRED L. HANLEY
439 N. BELMONT
WICHITA, KS 67206
(316)684-7051

HANLEY SECOND ADDITION PROJECT NAME		
DRAINAGE AND UTILITY PLAN SHEET TITLE		
MID-KANSAS ENGINEERING CONSULTANTS, INC. 411 N. WEBB ROAD WICHITA, KS. 67206 316-684-9600	GJA DESIGN BY:	WNW DRAWN BY:
JANUARY 1998 DATE	97159DRG JOB NO.	1 / 1 SHEET OF