


SCALE: 1" = 50'
● = IRON

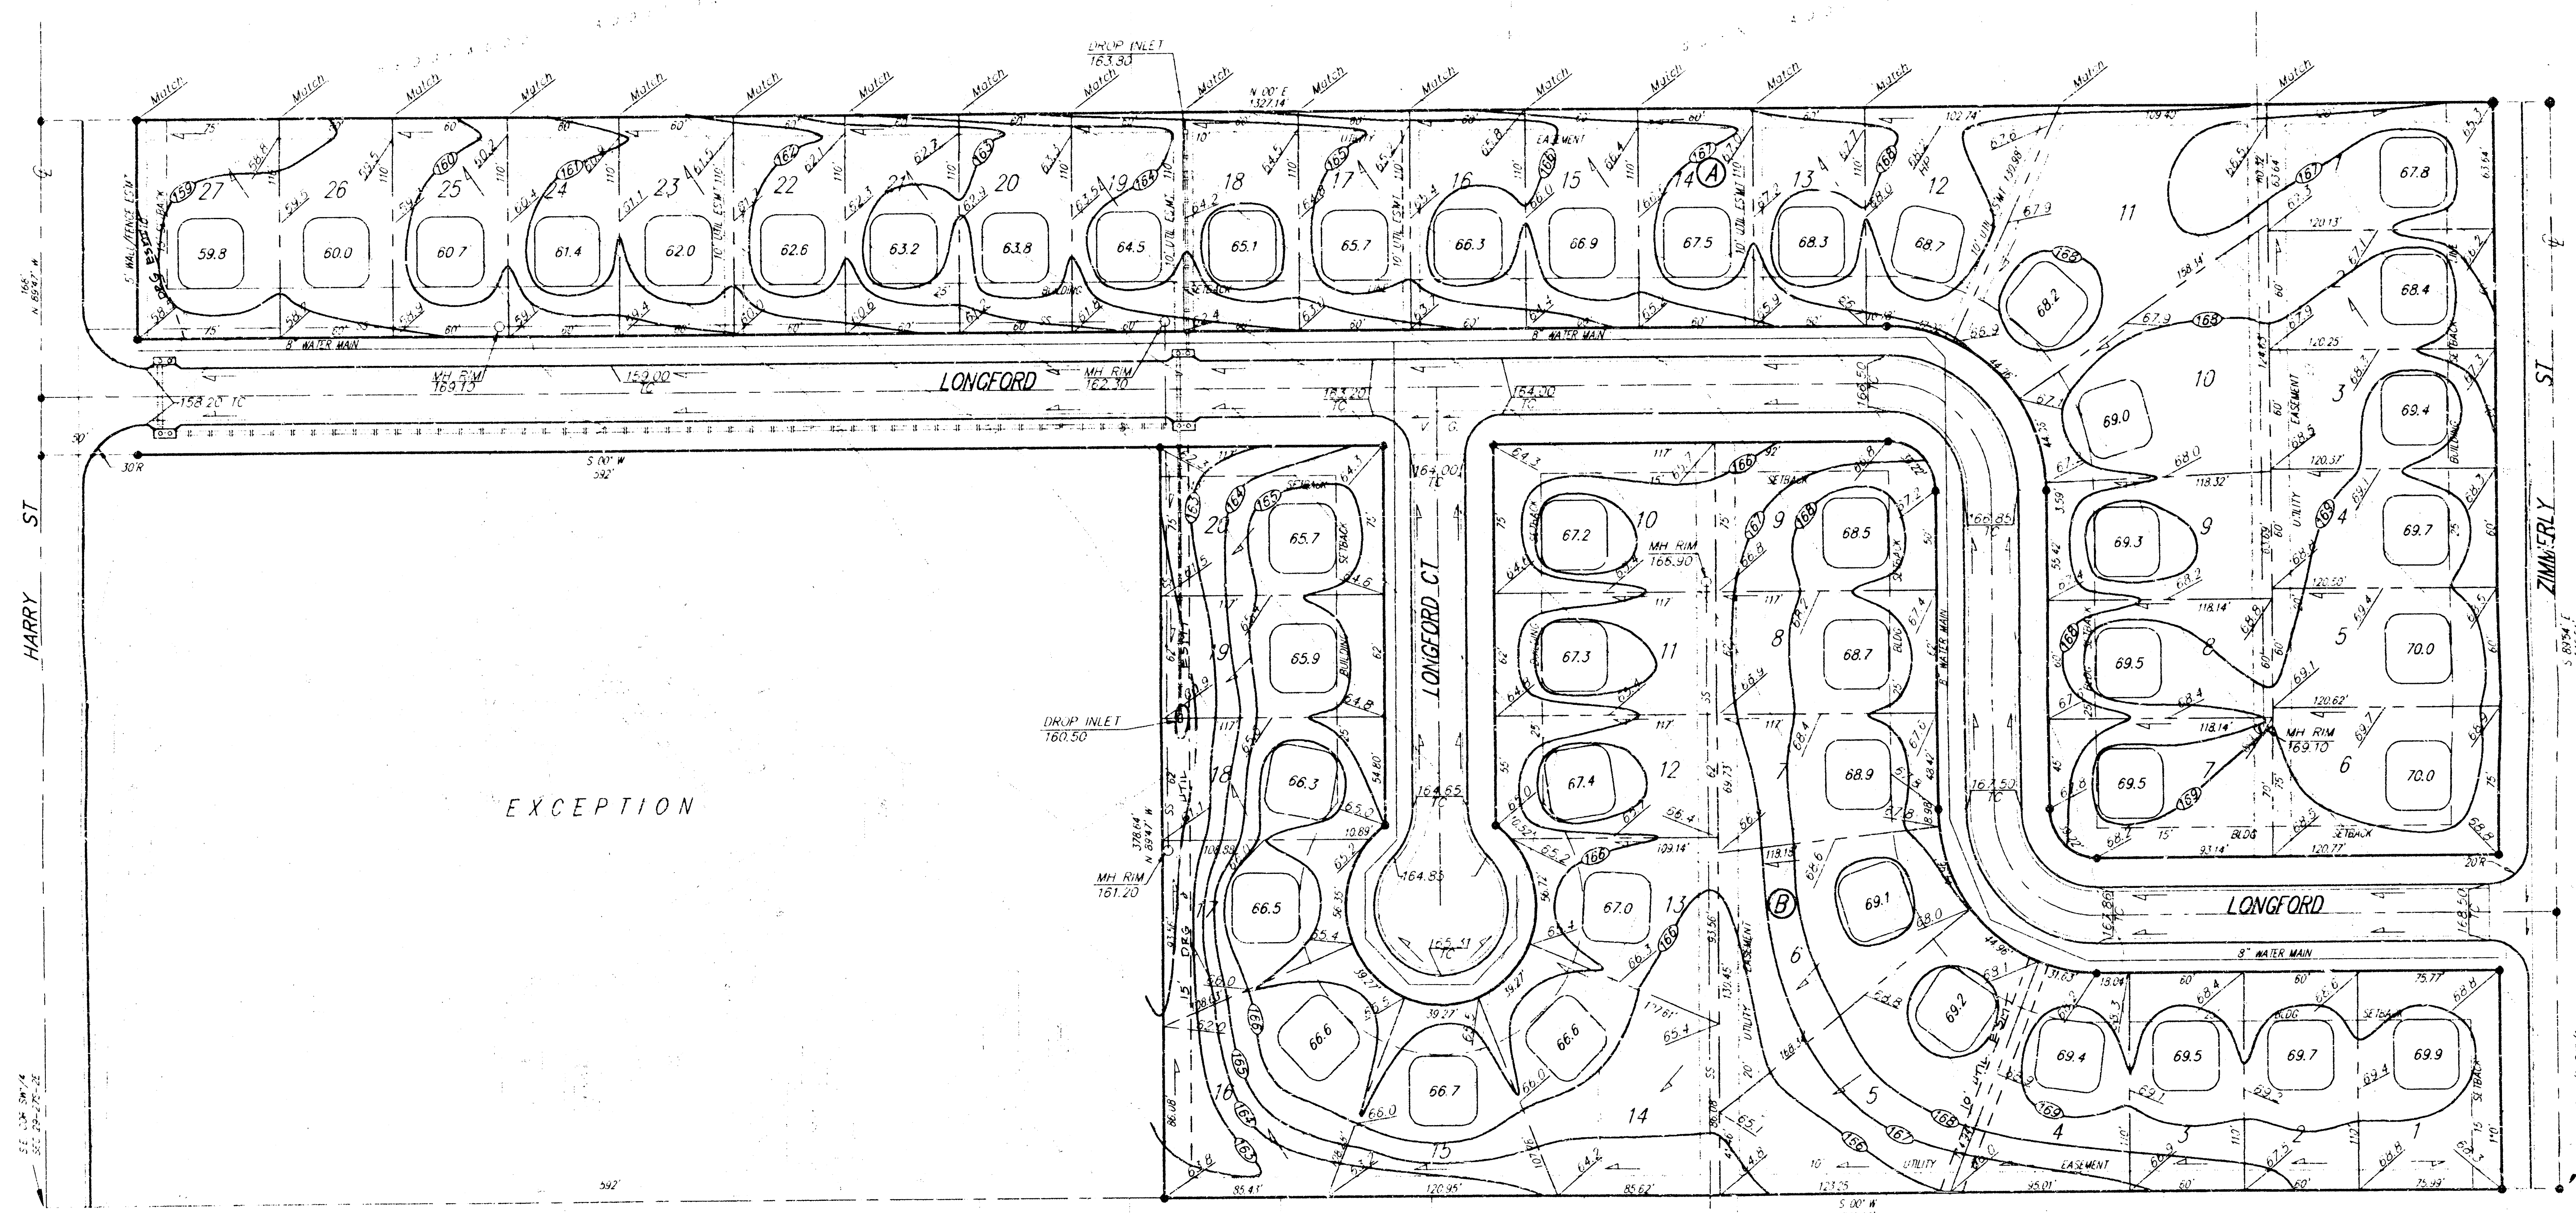

HEDGEWOOD 2ND ADDITION

HEDGEWOOD 2ND ADDITION

APPROVED
DRAINAGE PLAN

NOTE:
Proposed minimum garage floor elevations are shown on plans.
Contractor to set finish floor elevation.
All street elevations shown on plans are for top of curb (full height).
Contour elevations shown are for graphic representation of drainage concept. Spot elevations shall take precedence over contour lines.

SUBDIVISION GRADING PLAN HEDGEWOOD 2ND ADDITION					
 BAUGHMAN COMPANY P. A. ENGINEERING & SURVEYING 316/262-7271 • 315 ELLIS • WICHITA, KANSAS 67211					
PROJECT NUMBER					SHEET
					1
DESIGN	DRAWN	APPROVED	DATE	SCALE	OF
P.J.M.	C.D.		NOV 23, 92	1" = 50'	1

REDWOOD 2ND ADDITION


WILLIAM, SEDGWICK COUNTY, KANSAS

DRAINAGE PLAN

CASADO-MCRAE

11-10-11
11-10-11
11-10-11

EXCEPTION UNPLATTED

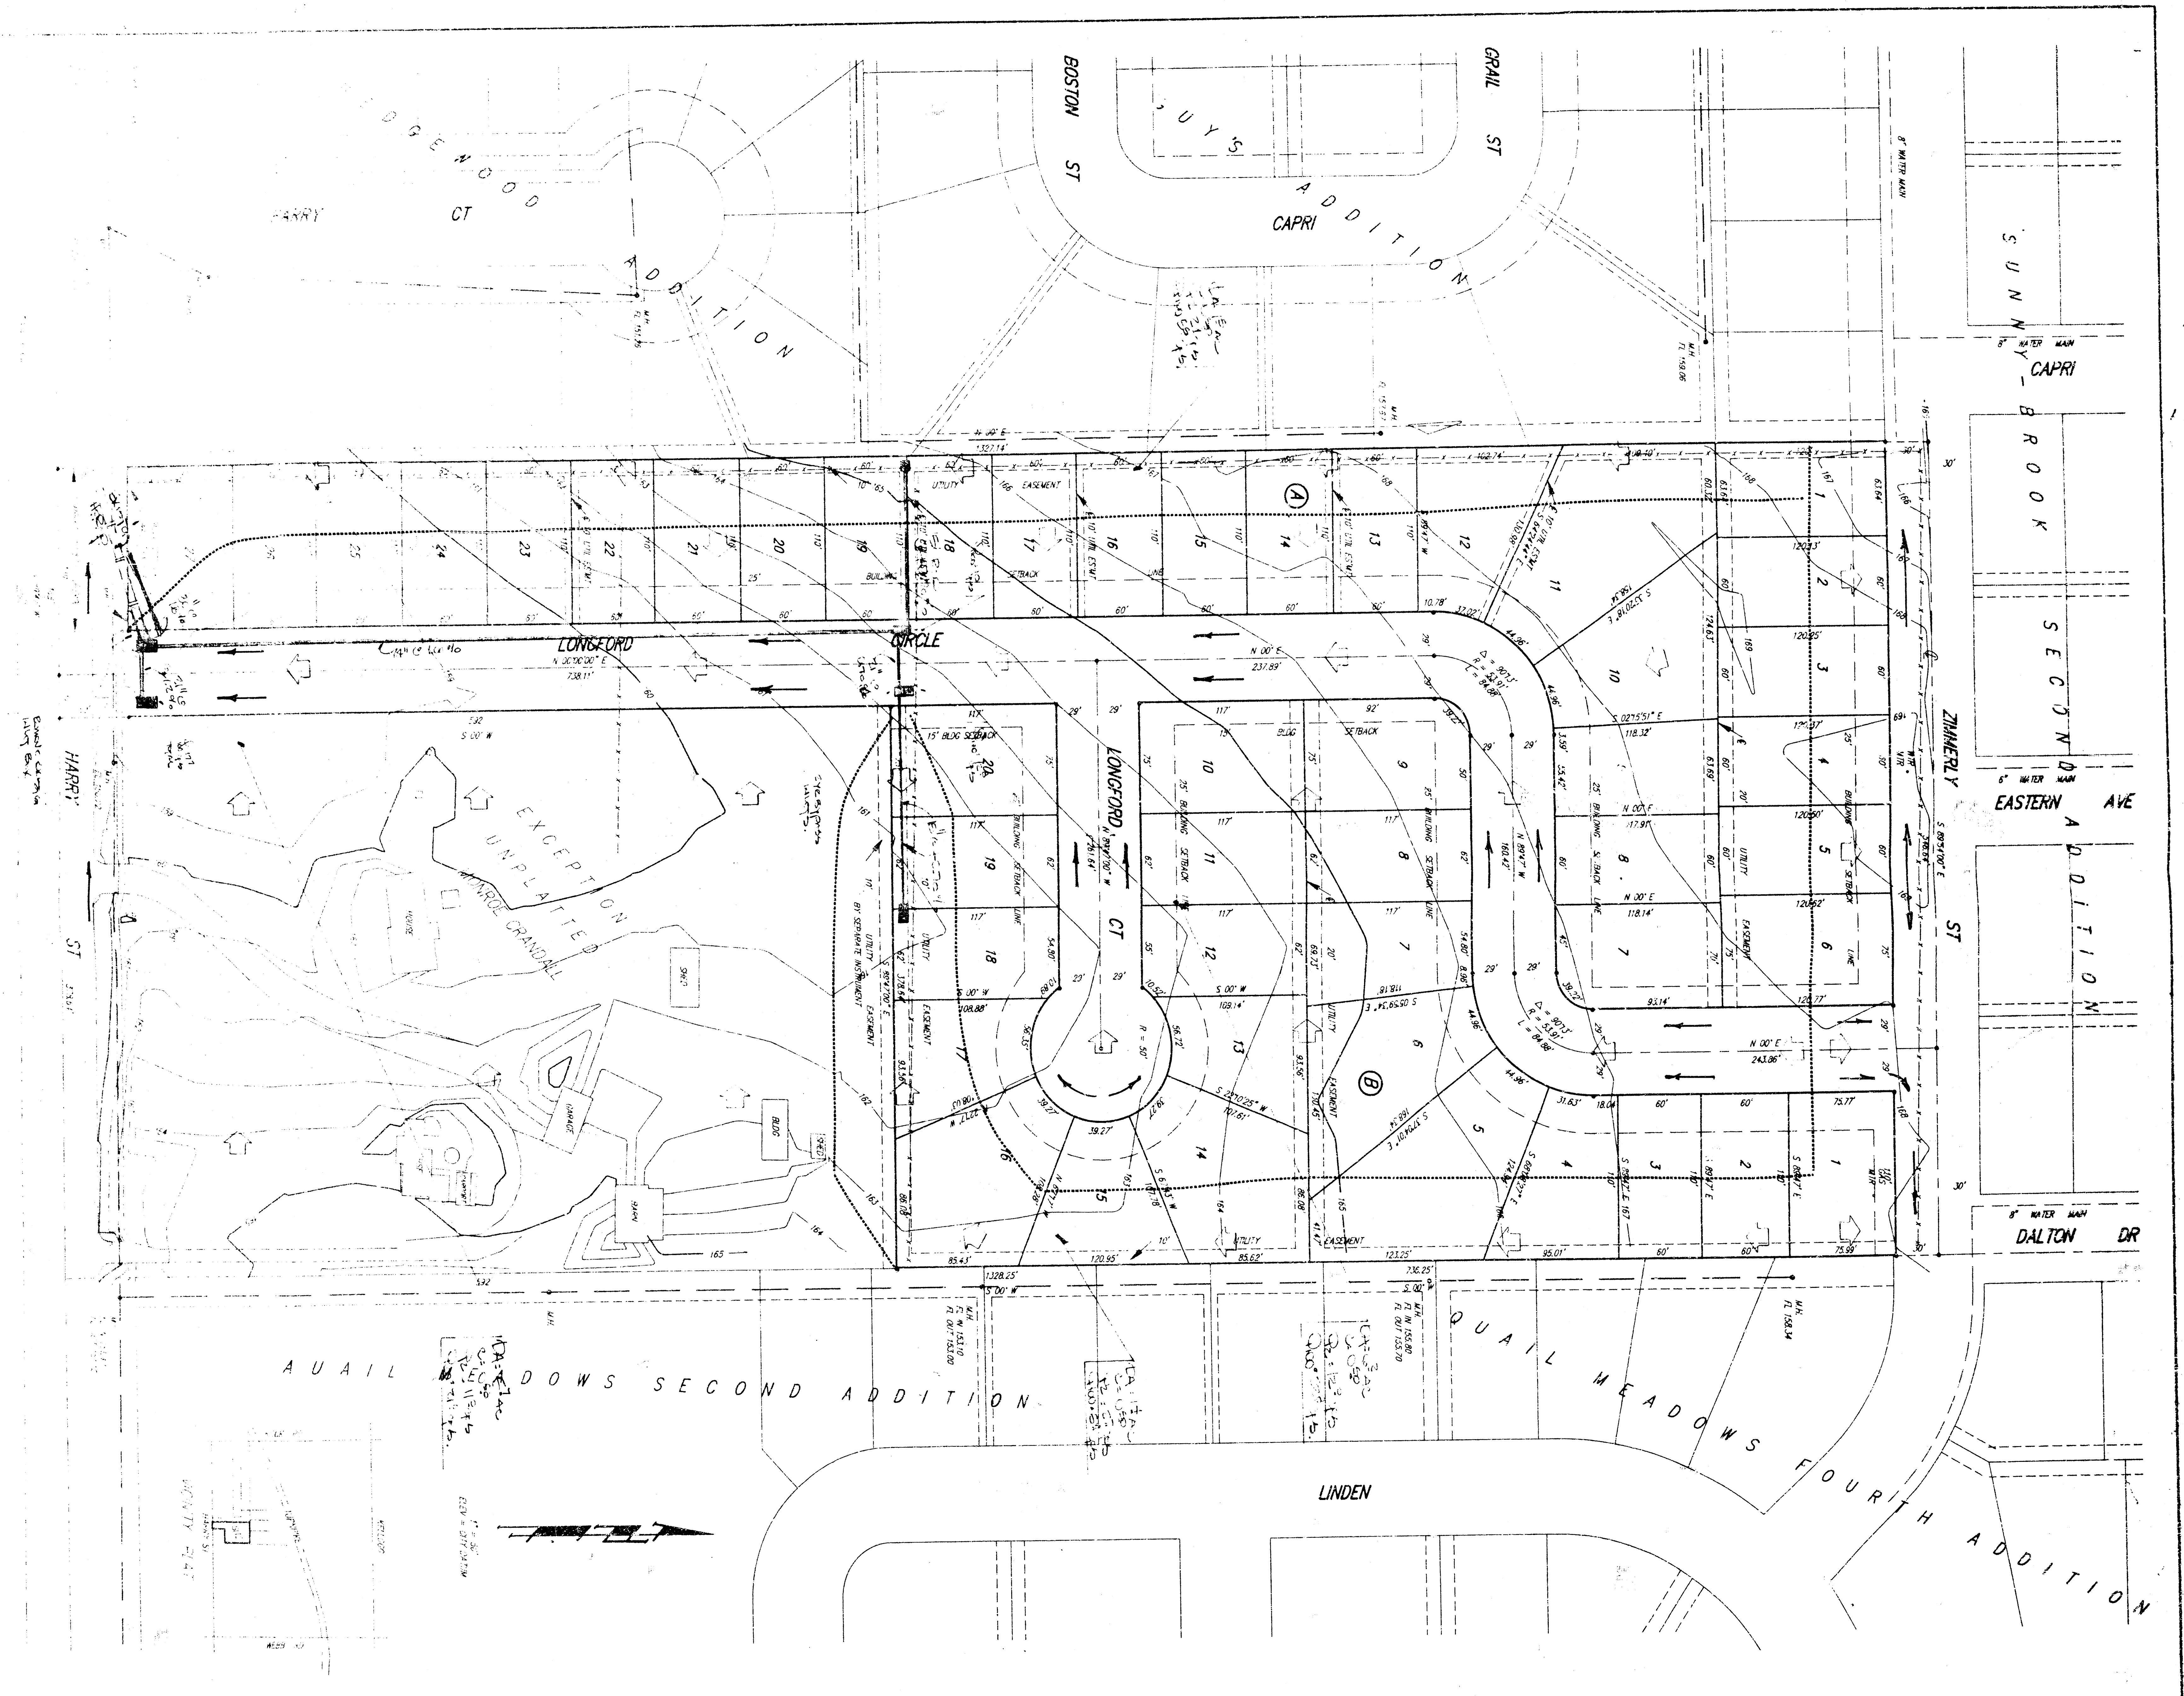

BAUGHMAN COMPANY, P. A.
11-10-11
11-10-11
11-10-11