


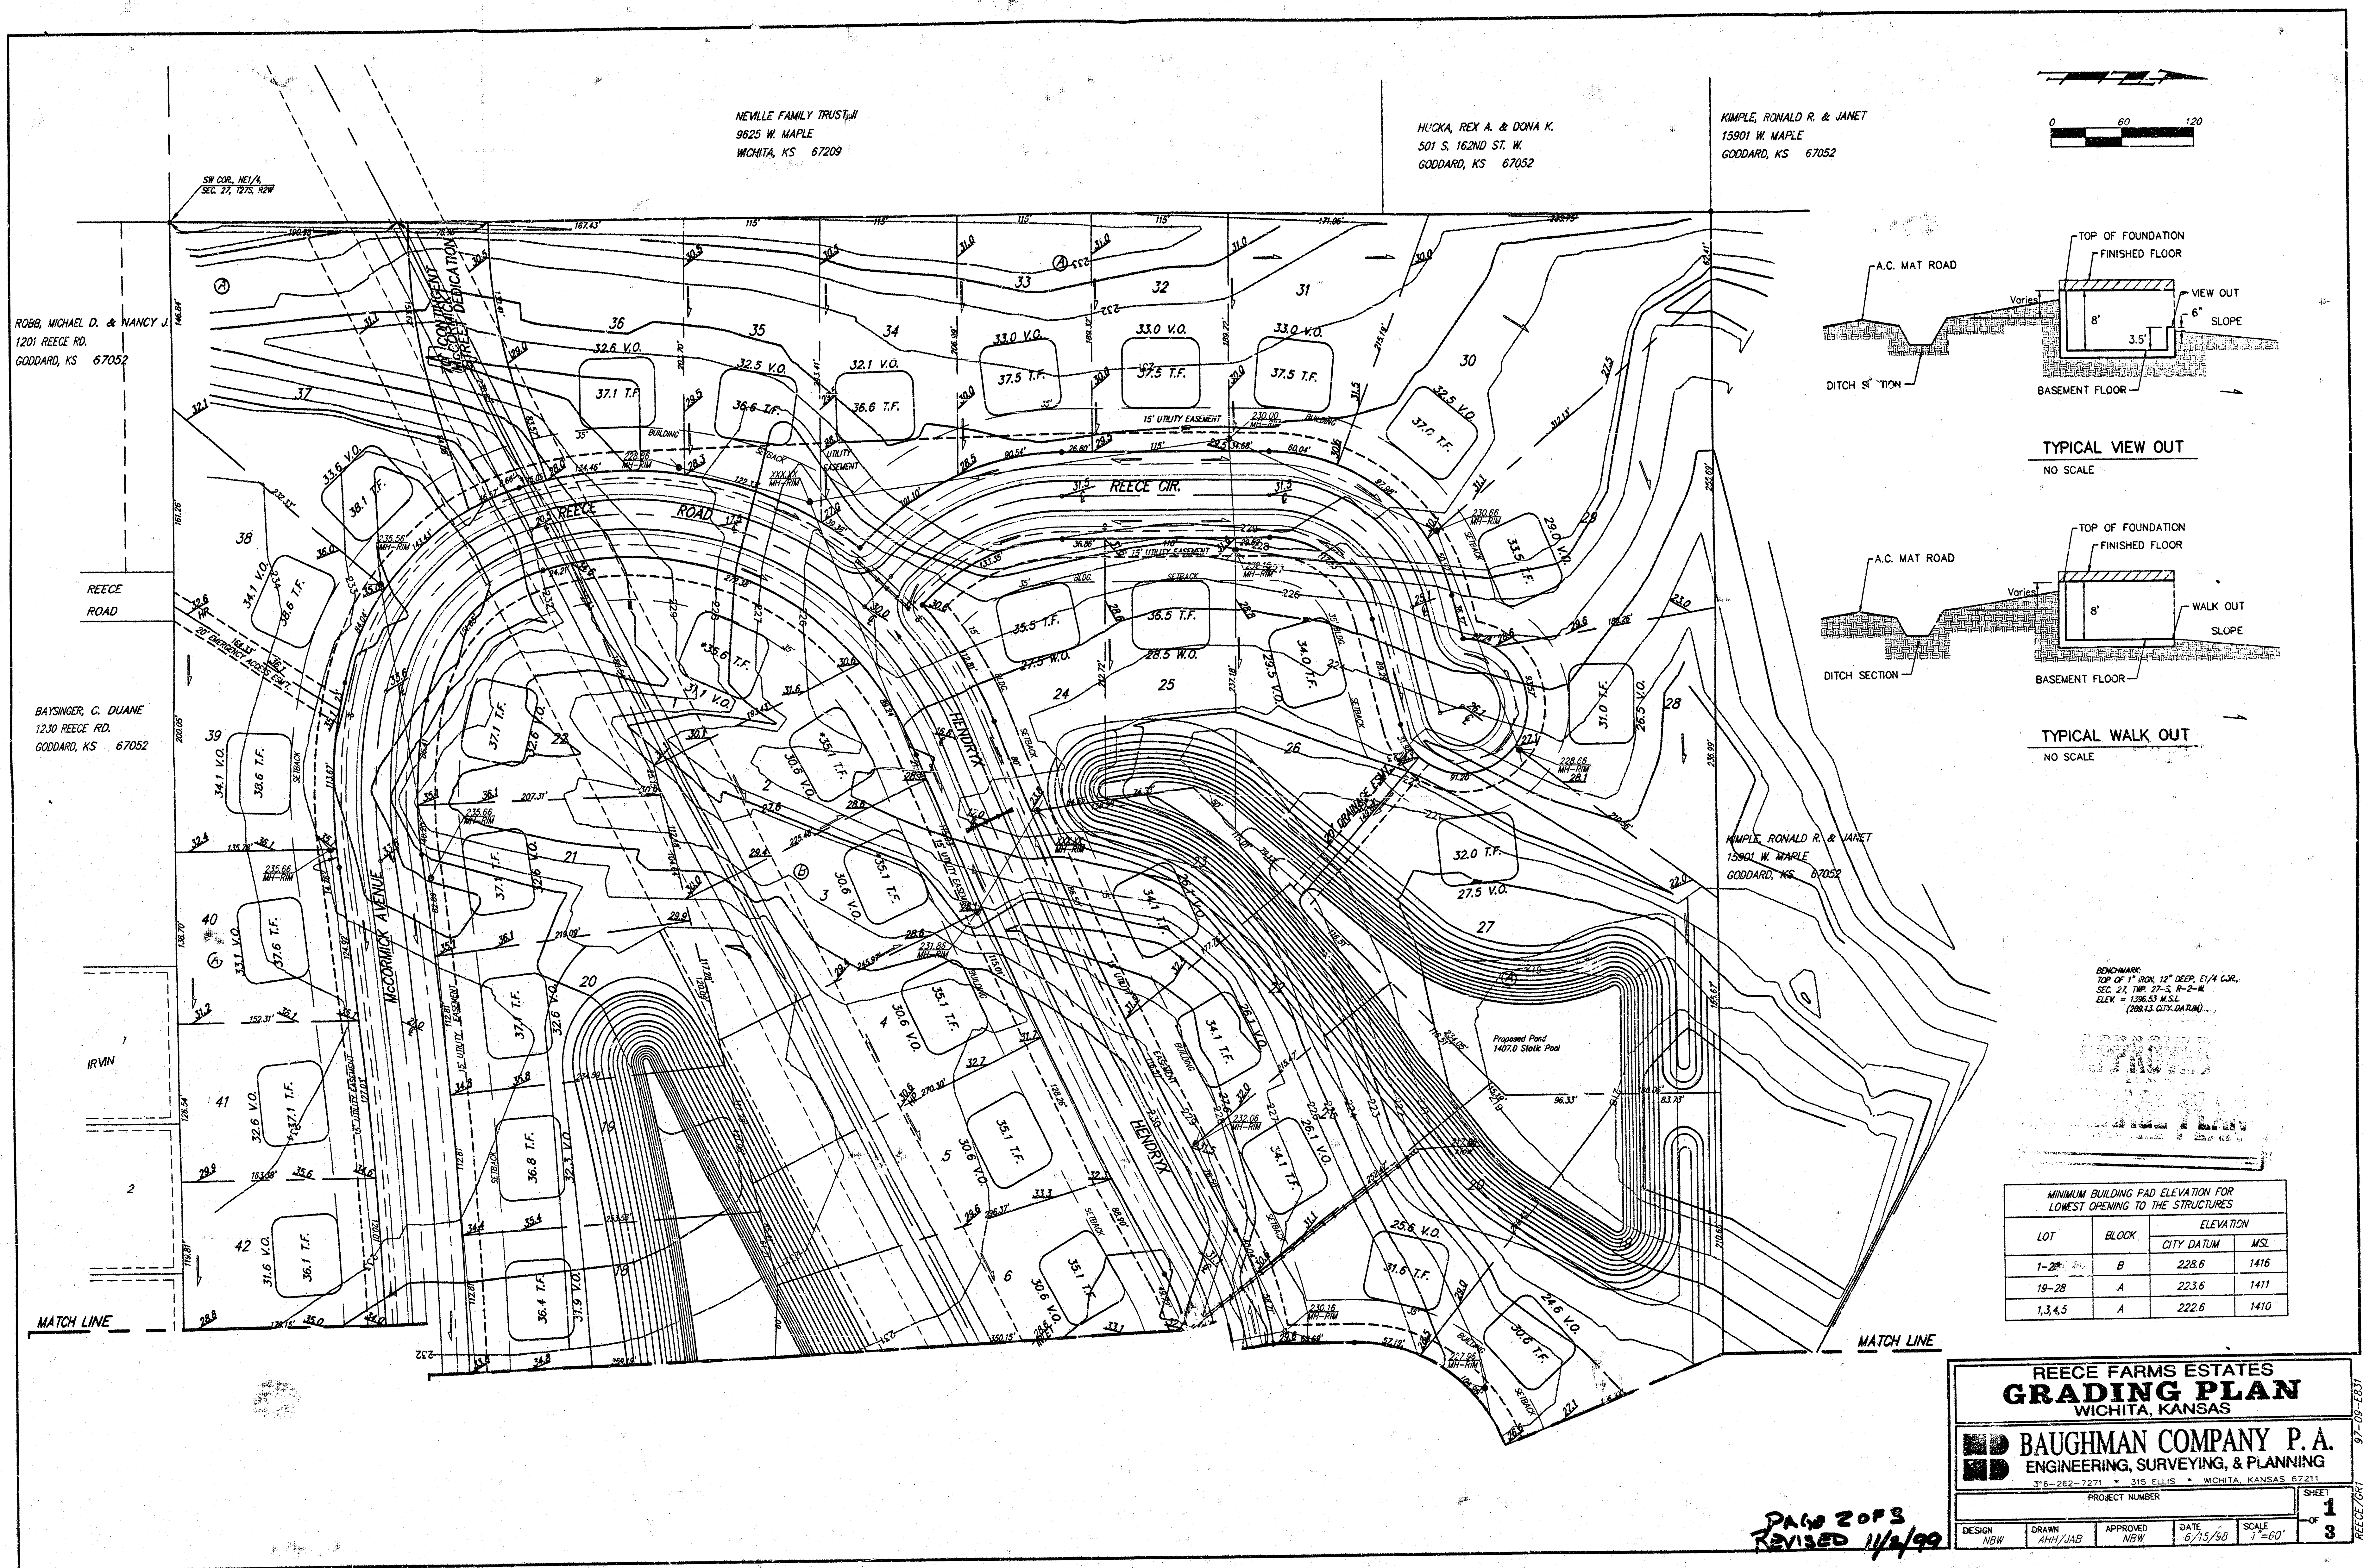


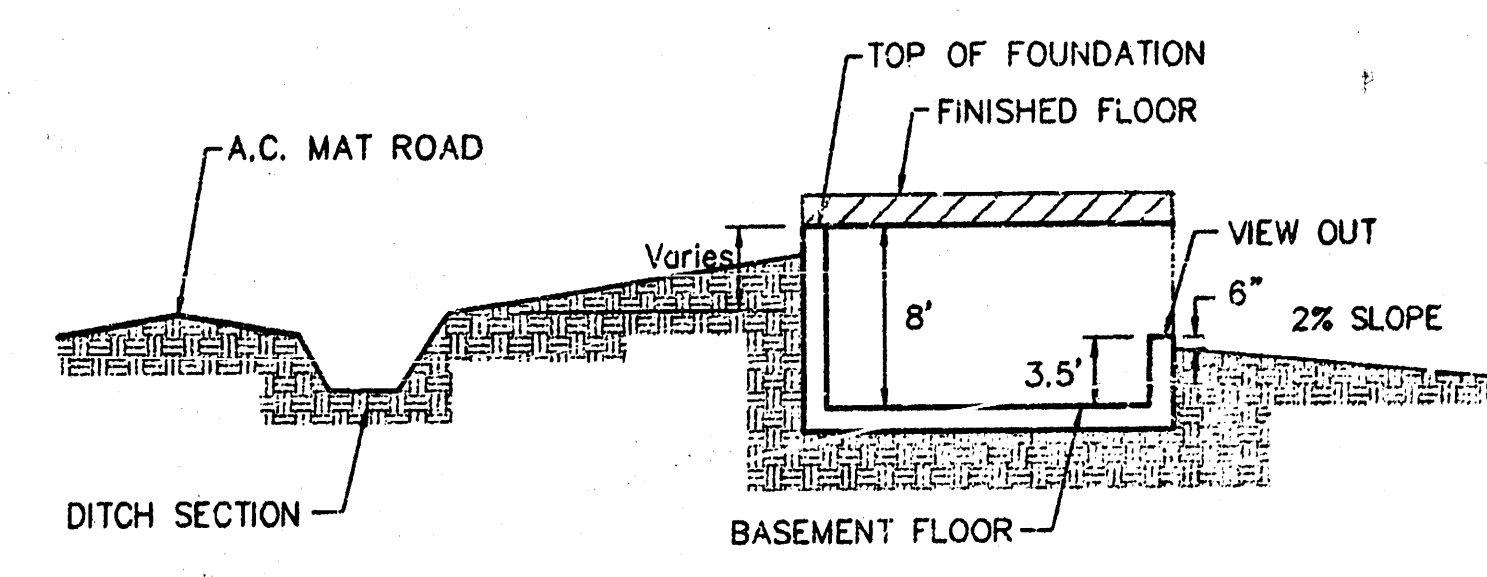

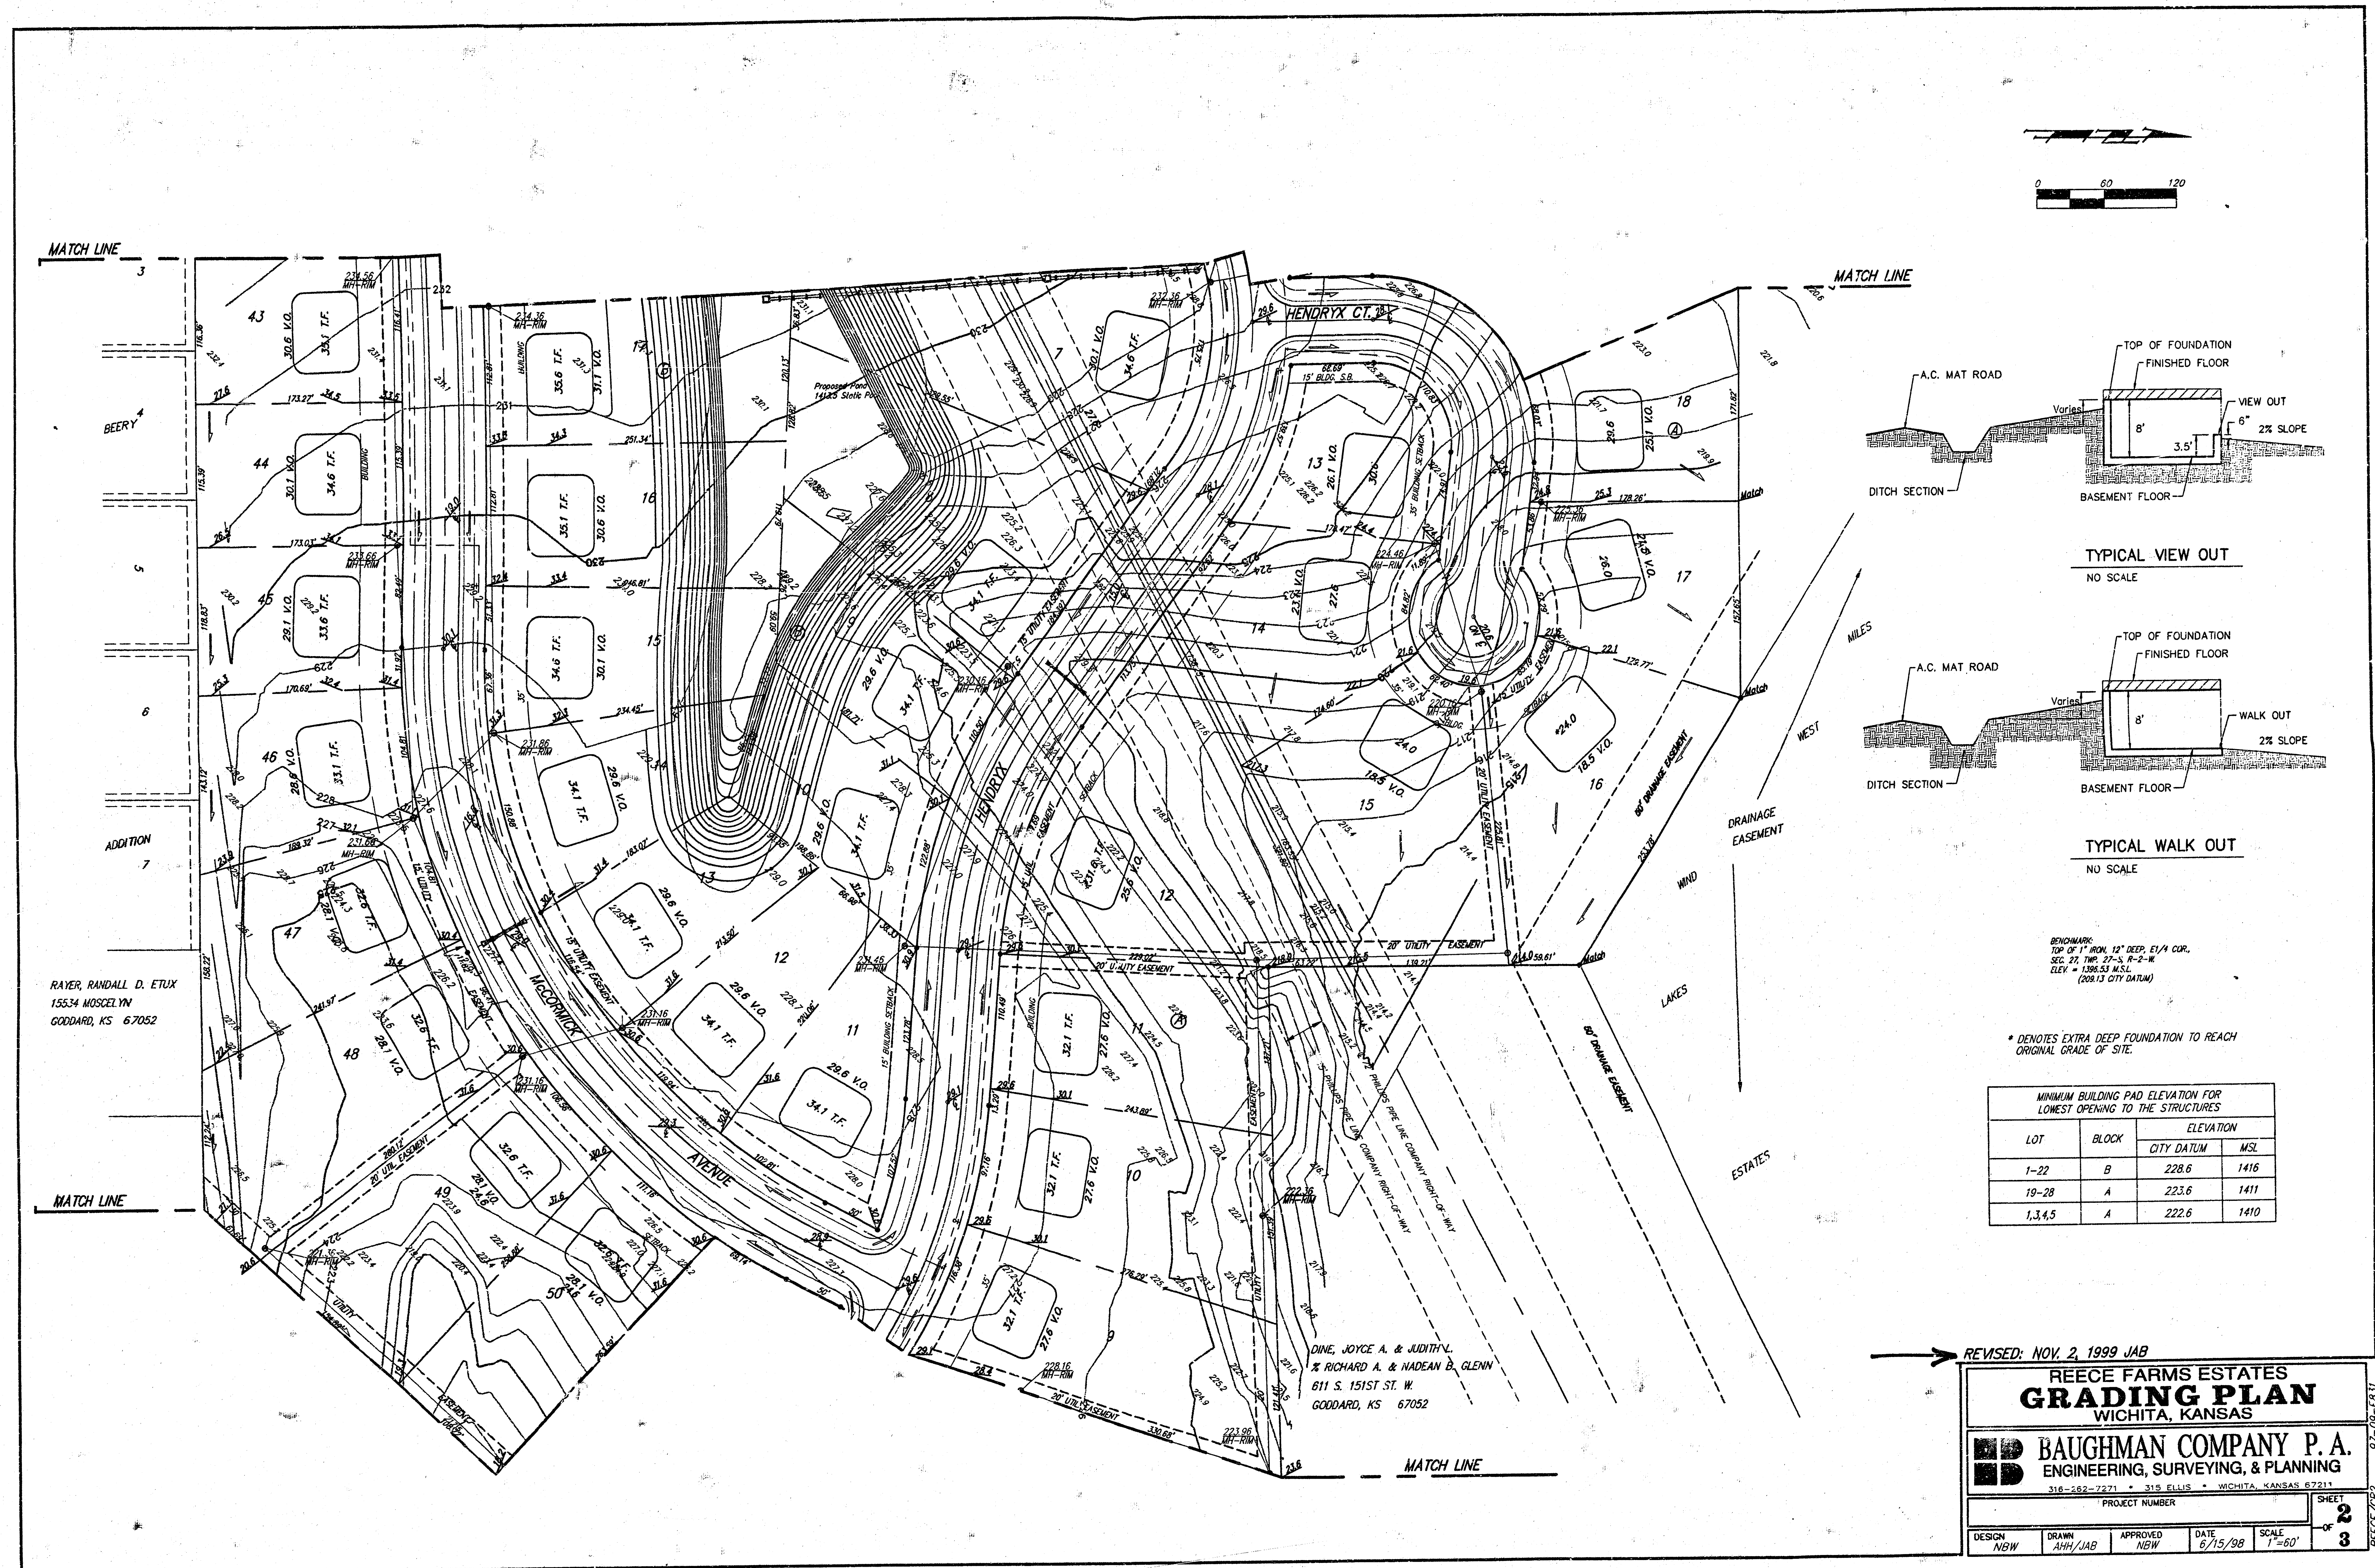

TYPICAL VIEW OUT
NO SCALE

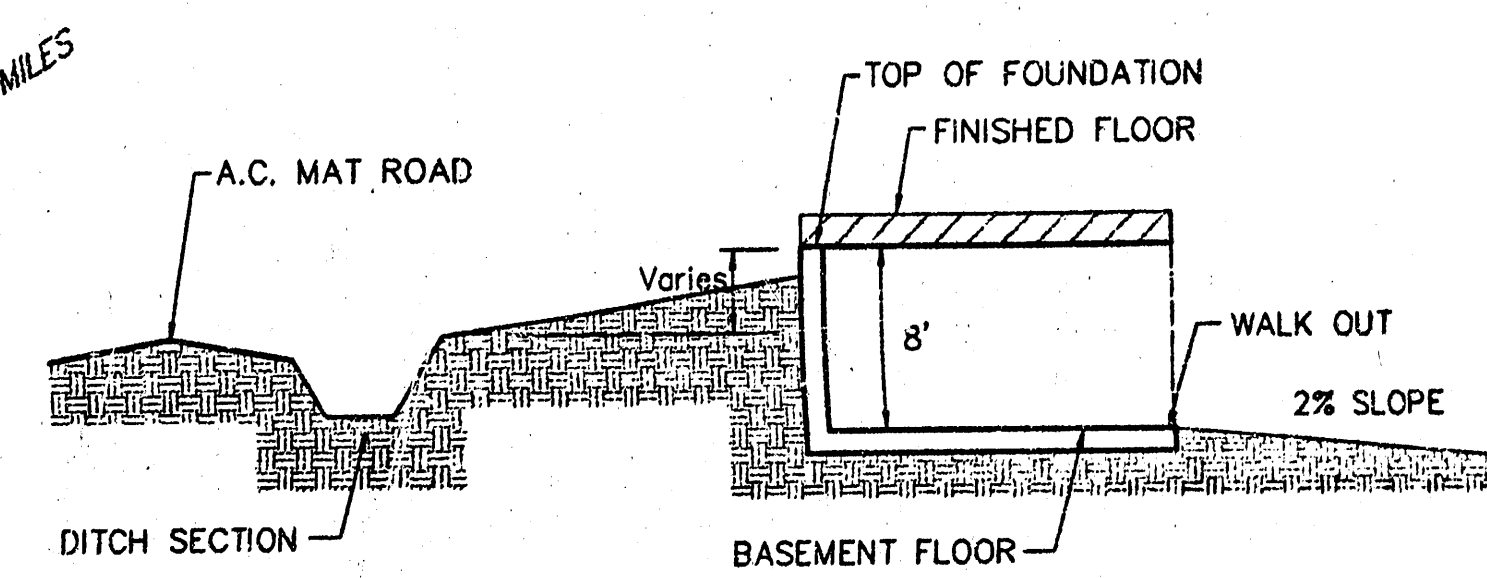

TYPICAL WALK OUT
NO SCALE

BENCHMARK:
TOP OF 1" IRON, 12" DEEP, 61/4 COR.
SEC. 27, T19N, R-2-W.
ELEV. = 1396.53 MSL.
(208.13 CITY DATUM)

* DENOTES EXTRA DEEP FOUNDATION TO REACH
ORIGINAL GRADE OF SITE.

LOT	BLOCK	ELEVATION	
		CITY DATUM	MSL
1-22	B	228.6	1416
19-28	A	223.6	1411
1,3,4,5	A	222.6	1410

RECE FARM ESTATES
GRADING PLAN
WICHITA, KANSAS


BAUGHMAN COMPANY P.A.
ENGINEERING, SURVEYING, & PLANNING
316-262-7271 • 315 ELLIS • WICHITA, KANSAS 67211

PROJECT NUMBER

DESIGN NBW	DRAWN AHJ/JAB	APPROVED NEW	DATE 6/15/98	SCALE 1"=60'
---------------	------------------	-----------------	-----------------	-----------------

SHEET 2 OF 3

MATCH LINE


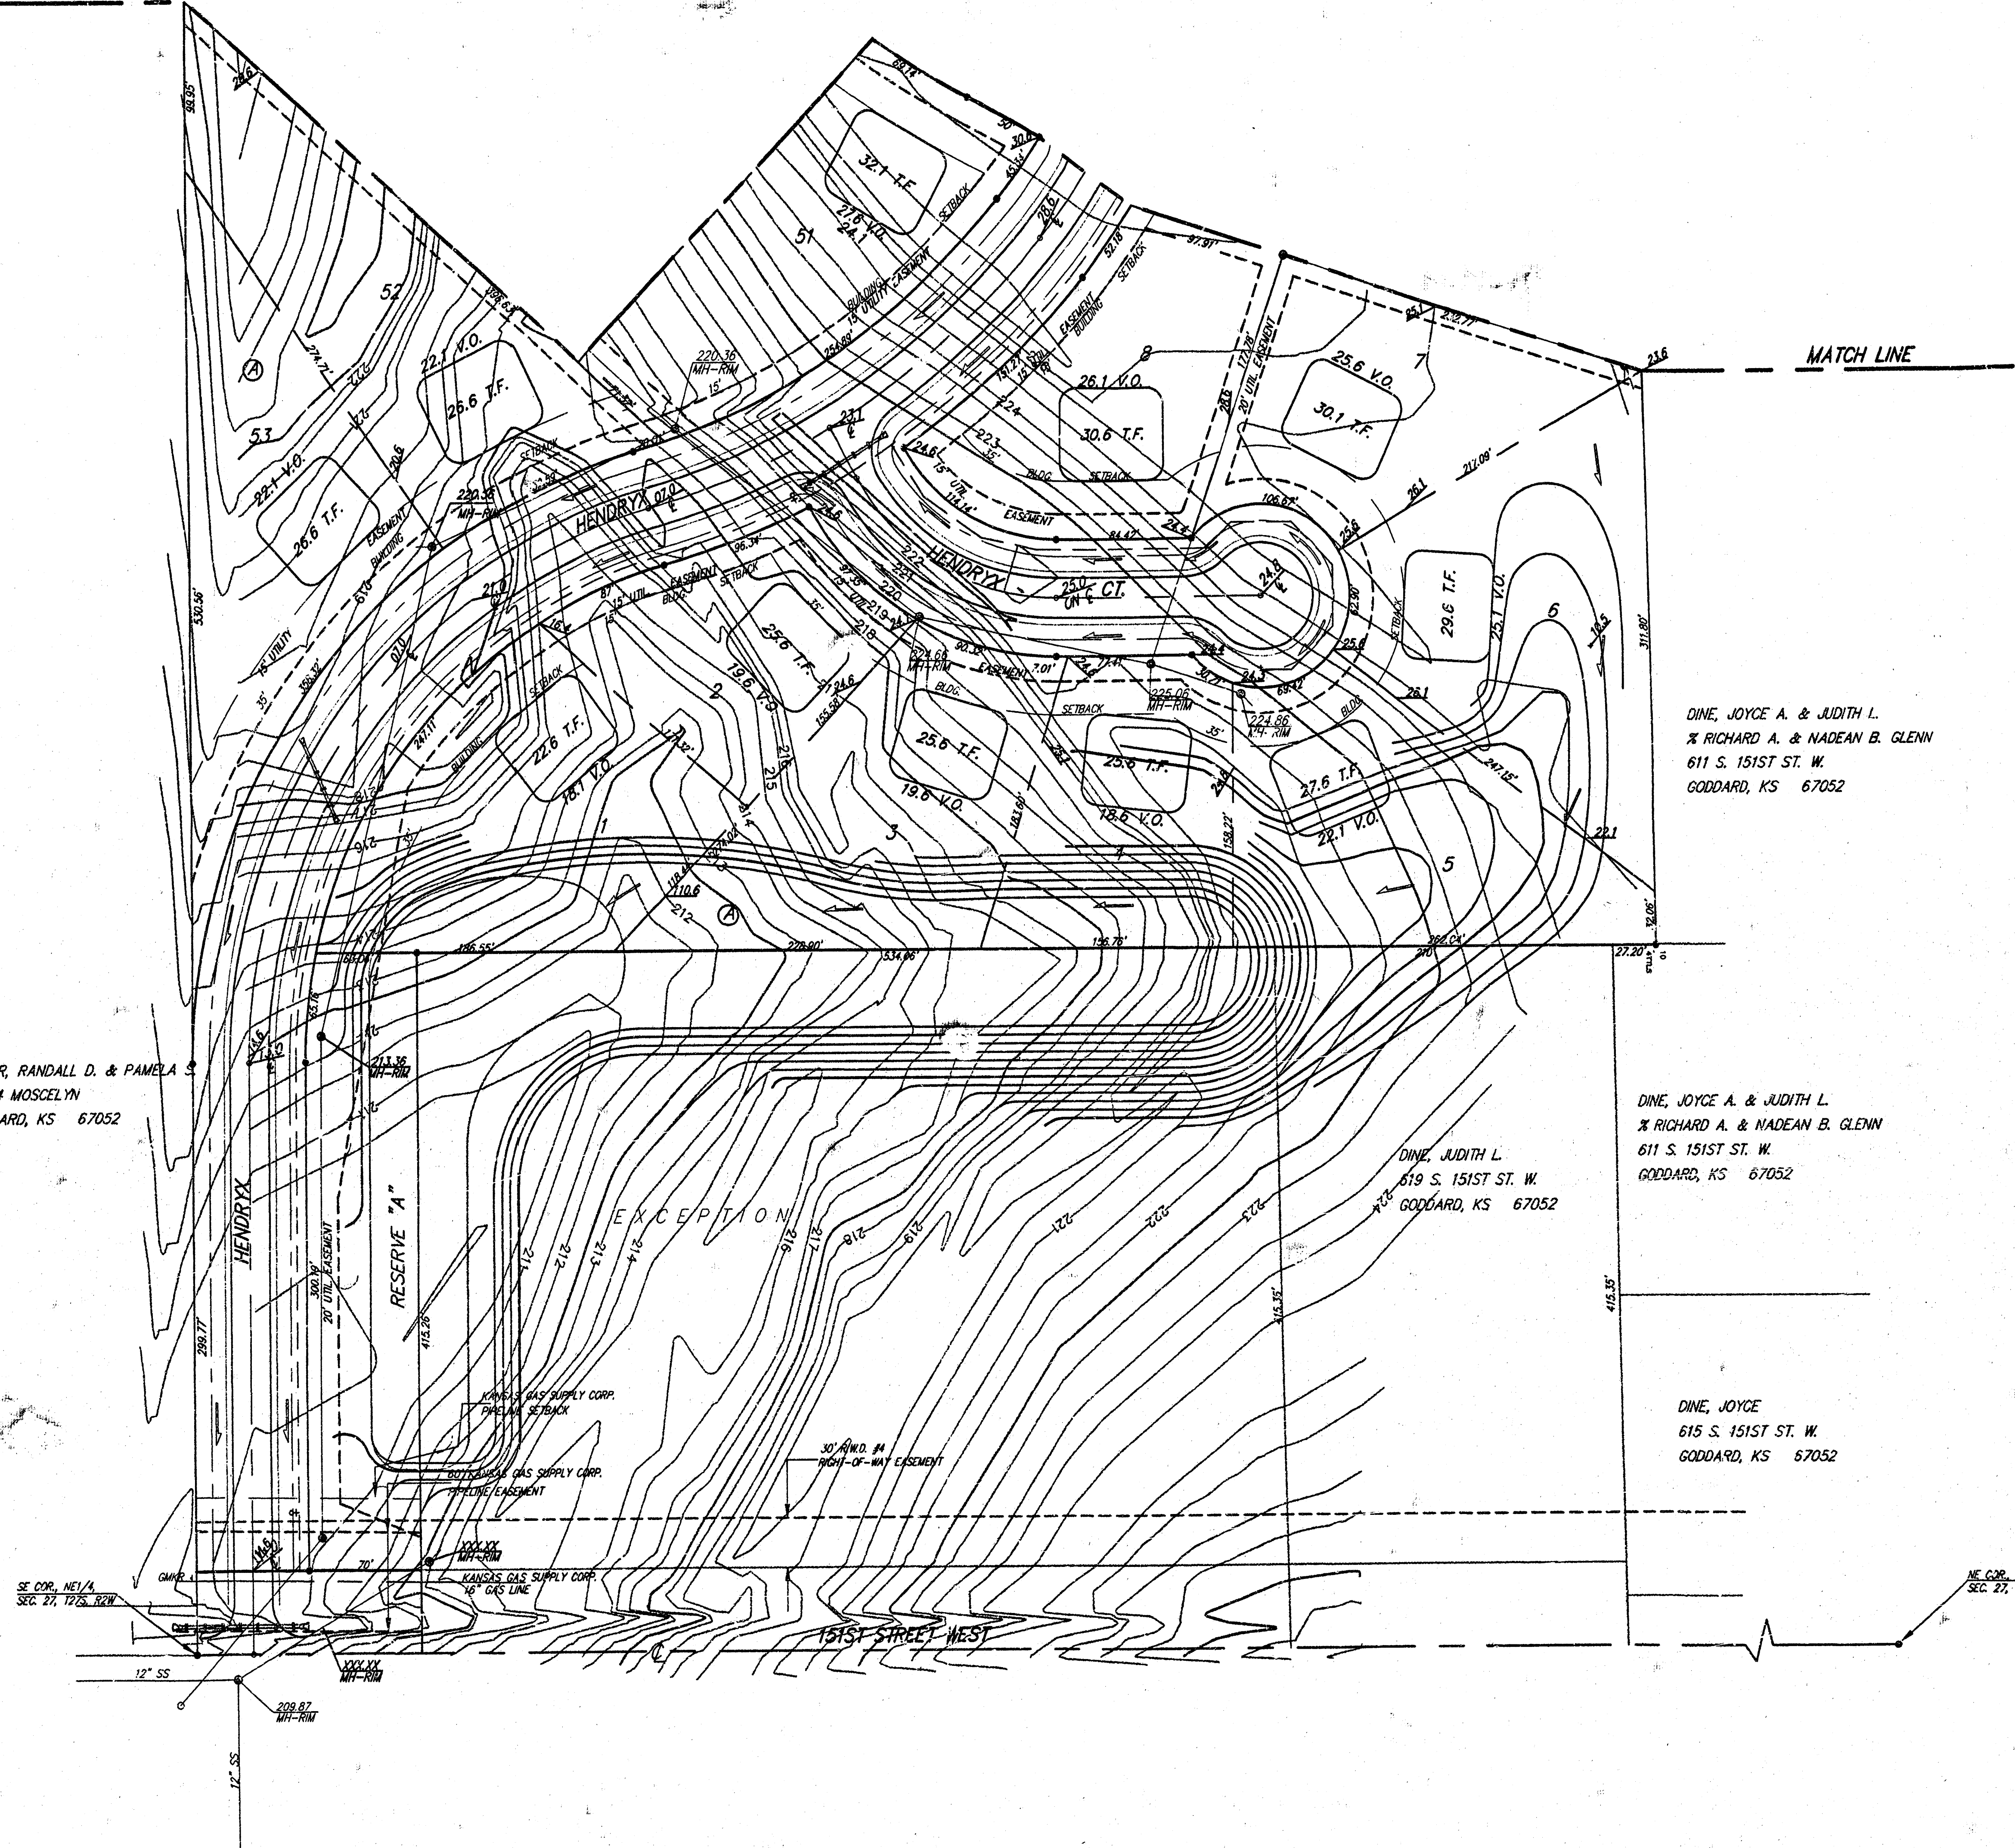


RAYER, RANDALL D. & PAMELA S.
15534 MOSCIELYN
GODDARD, KS 67052


DINE, JUDITH L.
619 S. 151ST ST. W.
GODDARD, KS 67052

DINE, JOYCE A. & JUDITH L.
% RICHARD A. & NADEAN B. GLENN
611 S. 151ST ST. W.
GODDARD, KS 67052

DINE, JOYCE
615 S. 151ST ST. W.
GODDARD, KS 67052

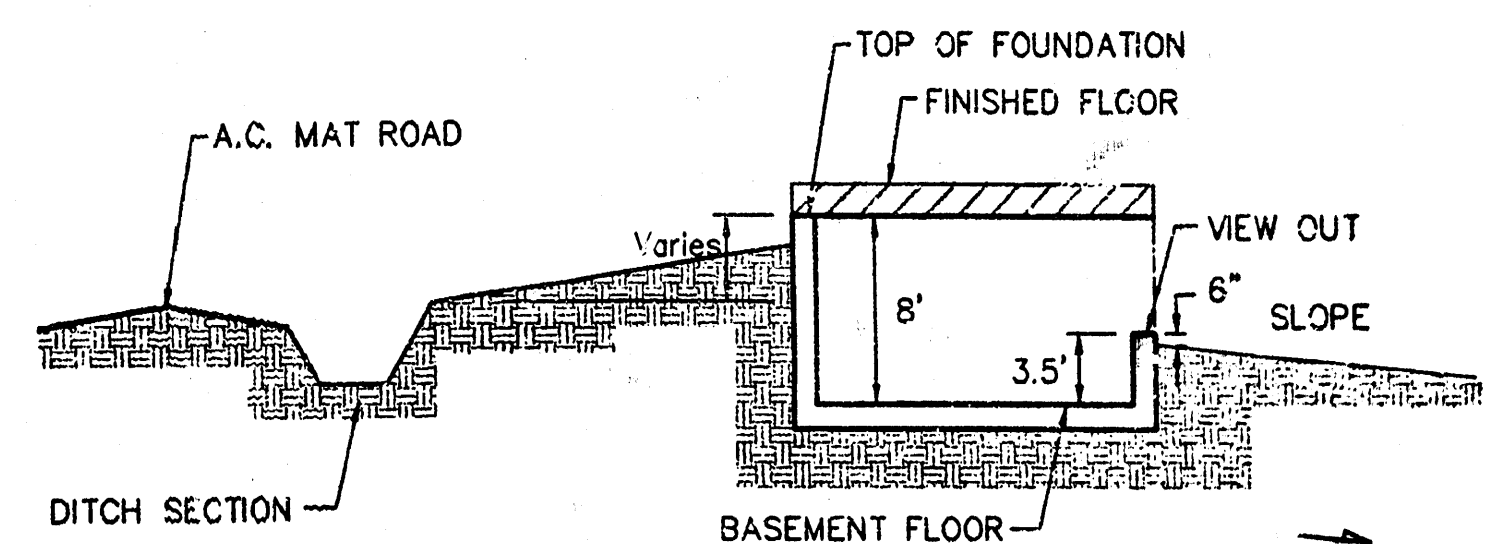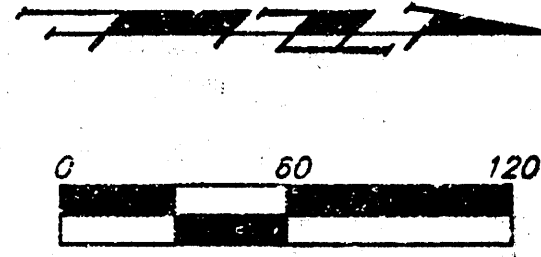

TYPICAL VIEW OUT
NO SCALE

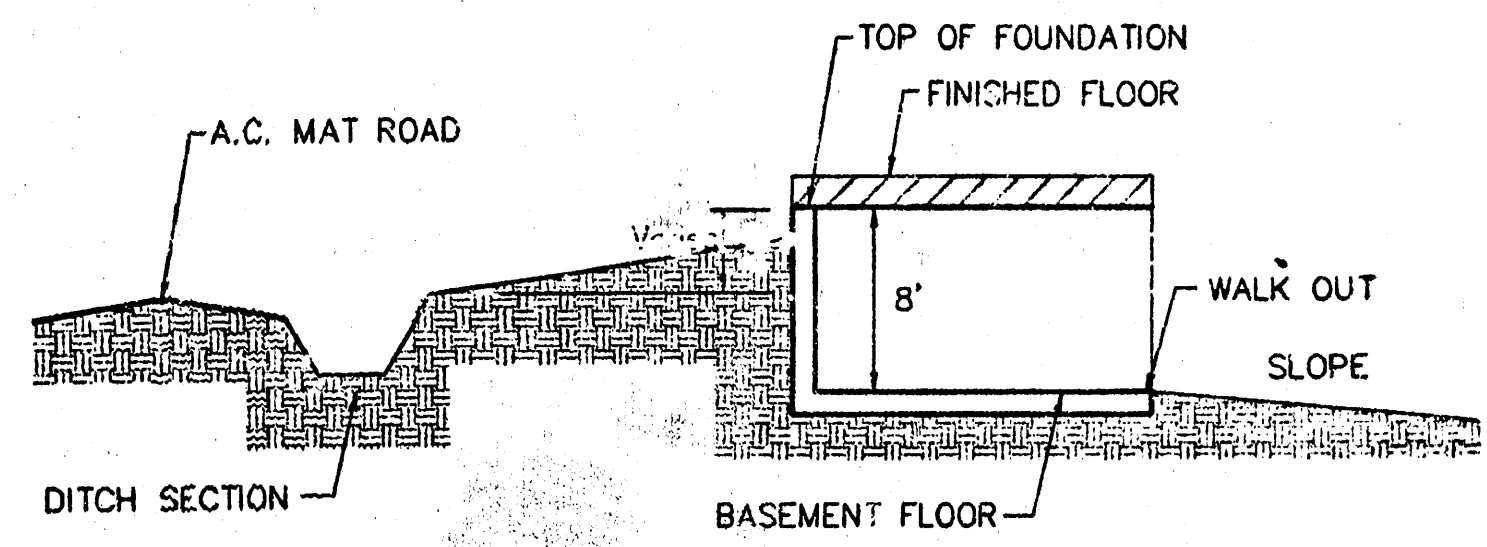

TYPICAL WALK OUT
NO SCALE

BENCHMARK:
TOP OF 1" IRON, 12" DEEP, E1/4 COR.
SEC. 27, TWP. 22-S, R-2-W
ELEV. = 1386.53 M.S.L.
(200.13 CITY DATUM)

MINIMUM BUILDING PAD ELEVATION FOR LOWEST OPENING TO THE STRUCTURES			
LOT	BLOCK	ELEVATION	
		CITY DATUM	M.S.L.
1-22	B	228.6	1416
19-28	A	223.6	1411
1,3,4,5	A	222.6	1410

REECE FARMS ESTATES
GRADING PLAN
WICHITA, KANSAS

BAUGHMAN COMPANY P. A.
ENGINEERING, SURVEYING, & PLANNING
318-262-7227 • 318-262-7228 • WICHITA, KANSAS 67211

PROJECT NUMBER: _____

DESIGN: NEW DRAWN: APM/LAB APPROVED: NEW DATE: 6/15/98 SCALE: 1"=60' SHEET: 3 OF 3