

Scale 1" = 30'
 CONTAINS 1 INTERVAL

- 1/4" ELEVATION MARK (ELEVATION)
- NEAR BAUGHMAN (P.A.)
- PL

MARK: Elevation of Spot 700
 Also Elevation of Spot
 11575 149 11 17
 11575 149 11 17
 11575 149 11 17
 11575 149 11 17

11575: An unsplit part of land in
 the 2 1/4 of Section 25,
 Township 28 S., R. 11 E.

11575 MARK: Square cut on top of curb, East side of
 Midland Ave. 15 feet South of end of
 existing pavement across from lot 16,
 in 2 Robbins Farm 2nd Addition
 Elevation 84.84

11575 MARK: Square cut on top of curb, West side of
 Midland Ave. 15 feet South of end of
 existing pavement across from lot 1,
 in 2 Robbins Farm 2nd Addition
 Elevation 84.41



**APPROVED
 DRAINAGE PLAN**

ROBBINS FARM 2ND ADDITION
LOT GRADING PLAN
 WICHITA, KANSAS


BAUGHMAN COMPANY P.A.
 ENGINEERING, SURVEYING, & PLANNING

DESIGN	DRAWN	APPROVED	DATE	SCALE	SHEET
5/12/50	9/6/50	1" = 30'	1 OF 1

DRAINAGE PLAN
PRELIMINARY PLAT
ROBBINS FARM 4TH ADDITION
WICHITA, SEDGWICK COUNTY, KANSAS

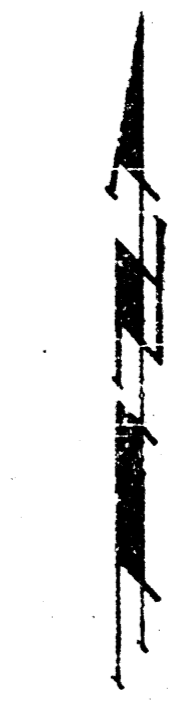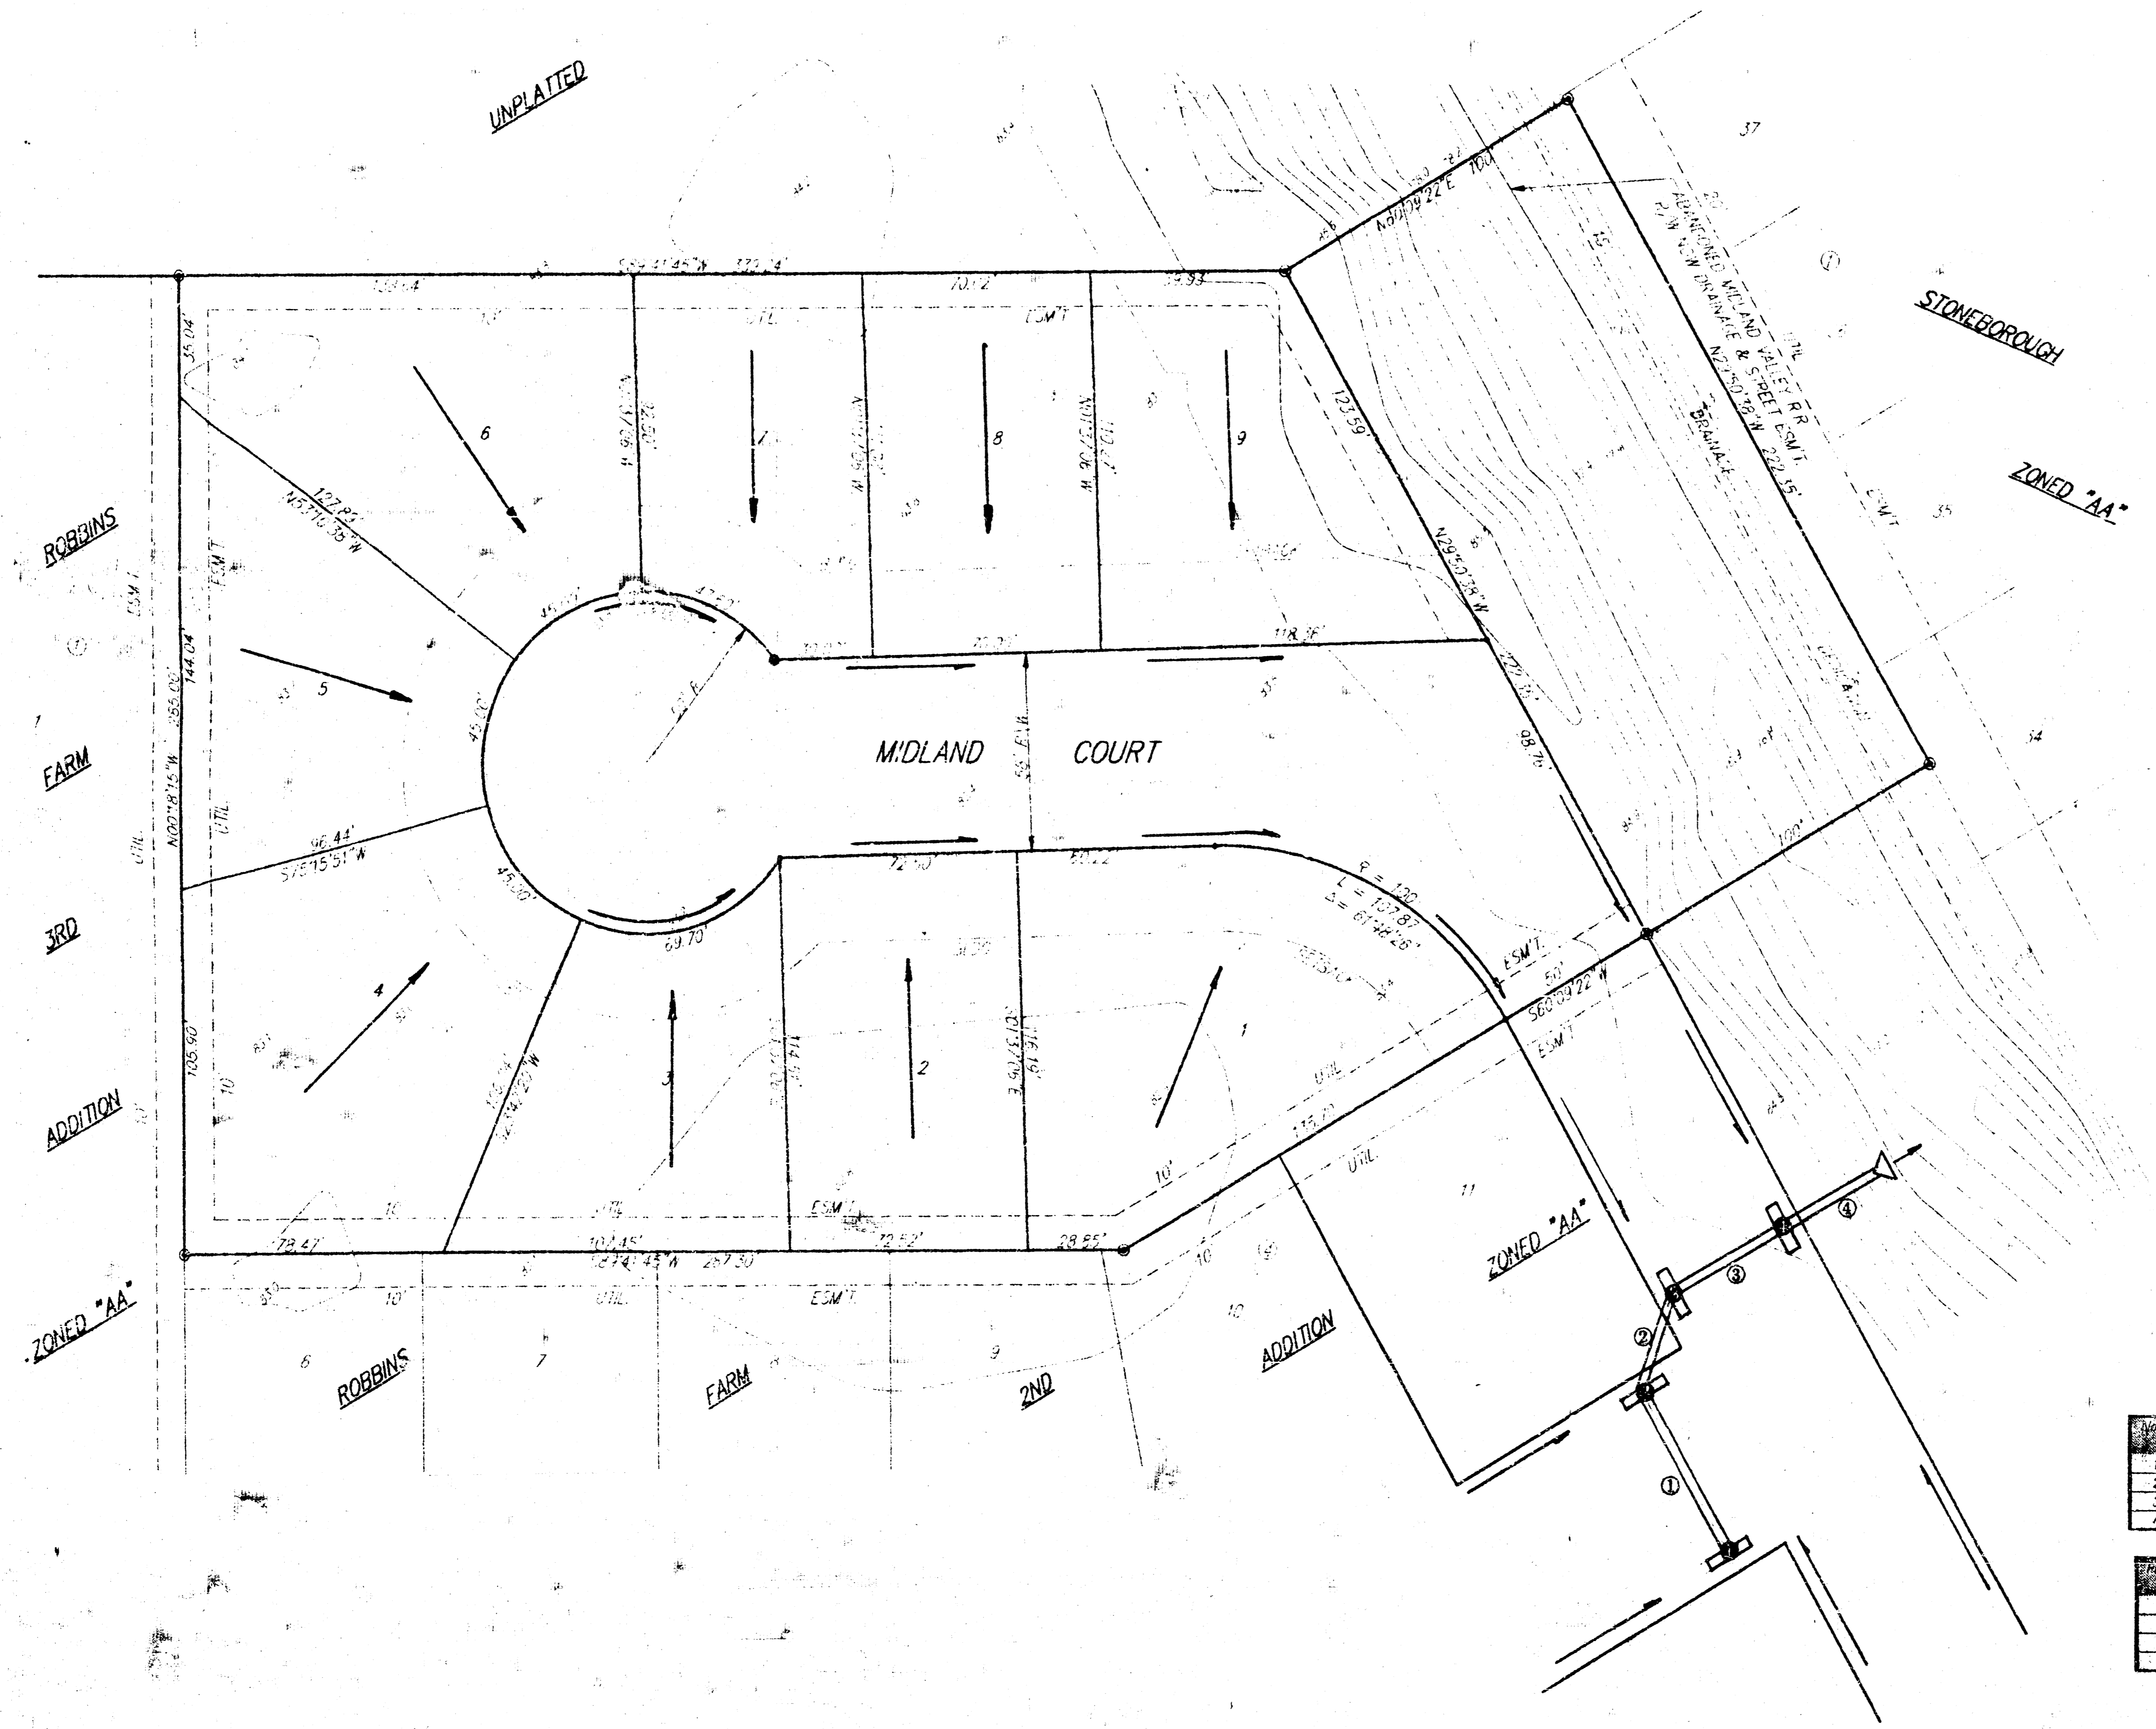

- 1" = 100' SCALE
- ALL DIMENSIONS IN FEET
- ALL CORNERS TO BE BENCHMARKED
- ALL UTILITIES TO BE DEPTH MARKED
- ALL UTILITIES TO BE DEPTH MARKED
- ALL UTILITIES TO BE DEPTH MARKED

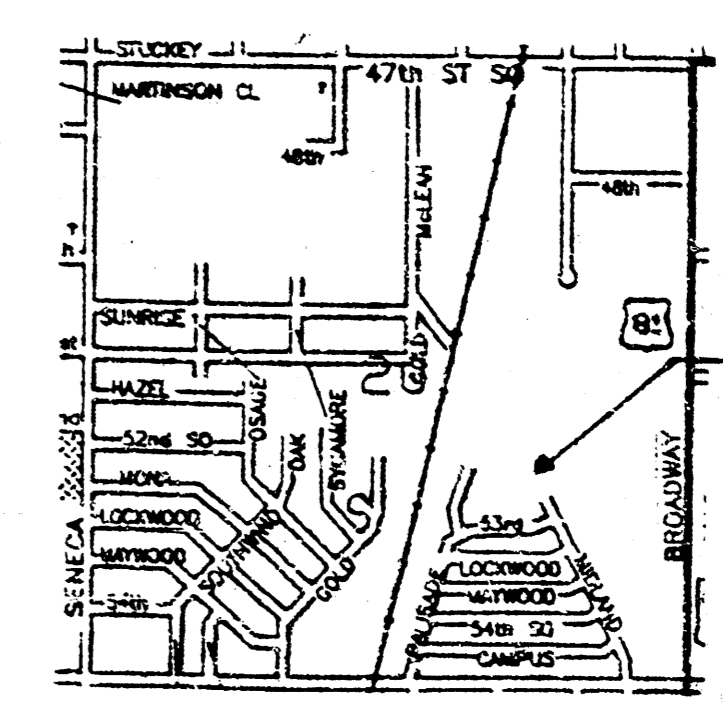

Location

VICINITY MAP

Area No.	Area	22	25	2100
1	1.25	0.7	3.35	3.99
2	1.25	0.7	3.35	3.99
3	1.25	0.7	3.35	3.99
4	1.25	0.7	3.35	3.99

Area No.	Area	22	25	2100
1	3.35	15	0.005543	55
2	6.70	18	0.00688	30
3	10.06	21	0.00688	40
4	13.41	24	0.007253	35