



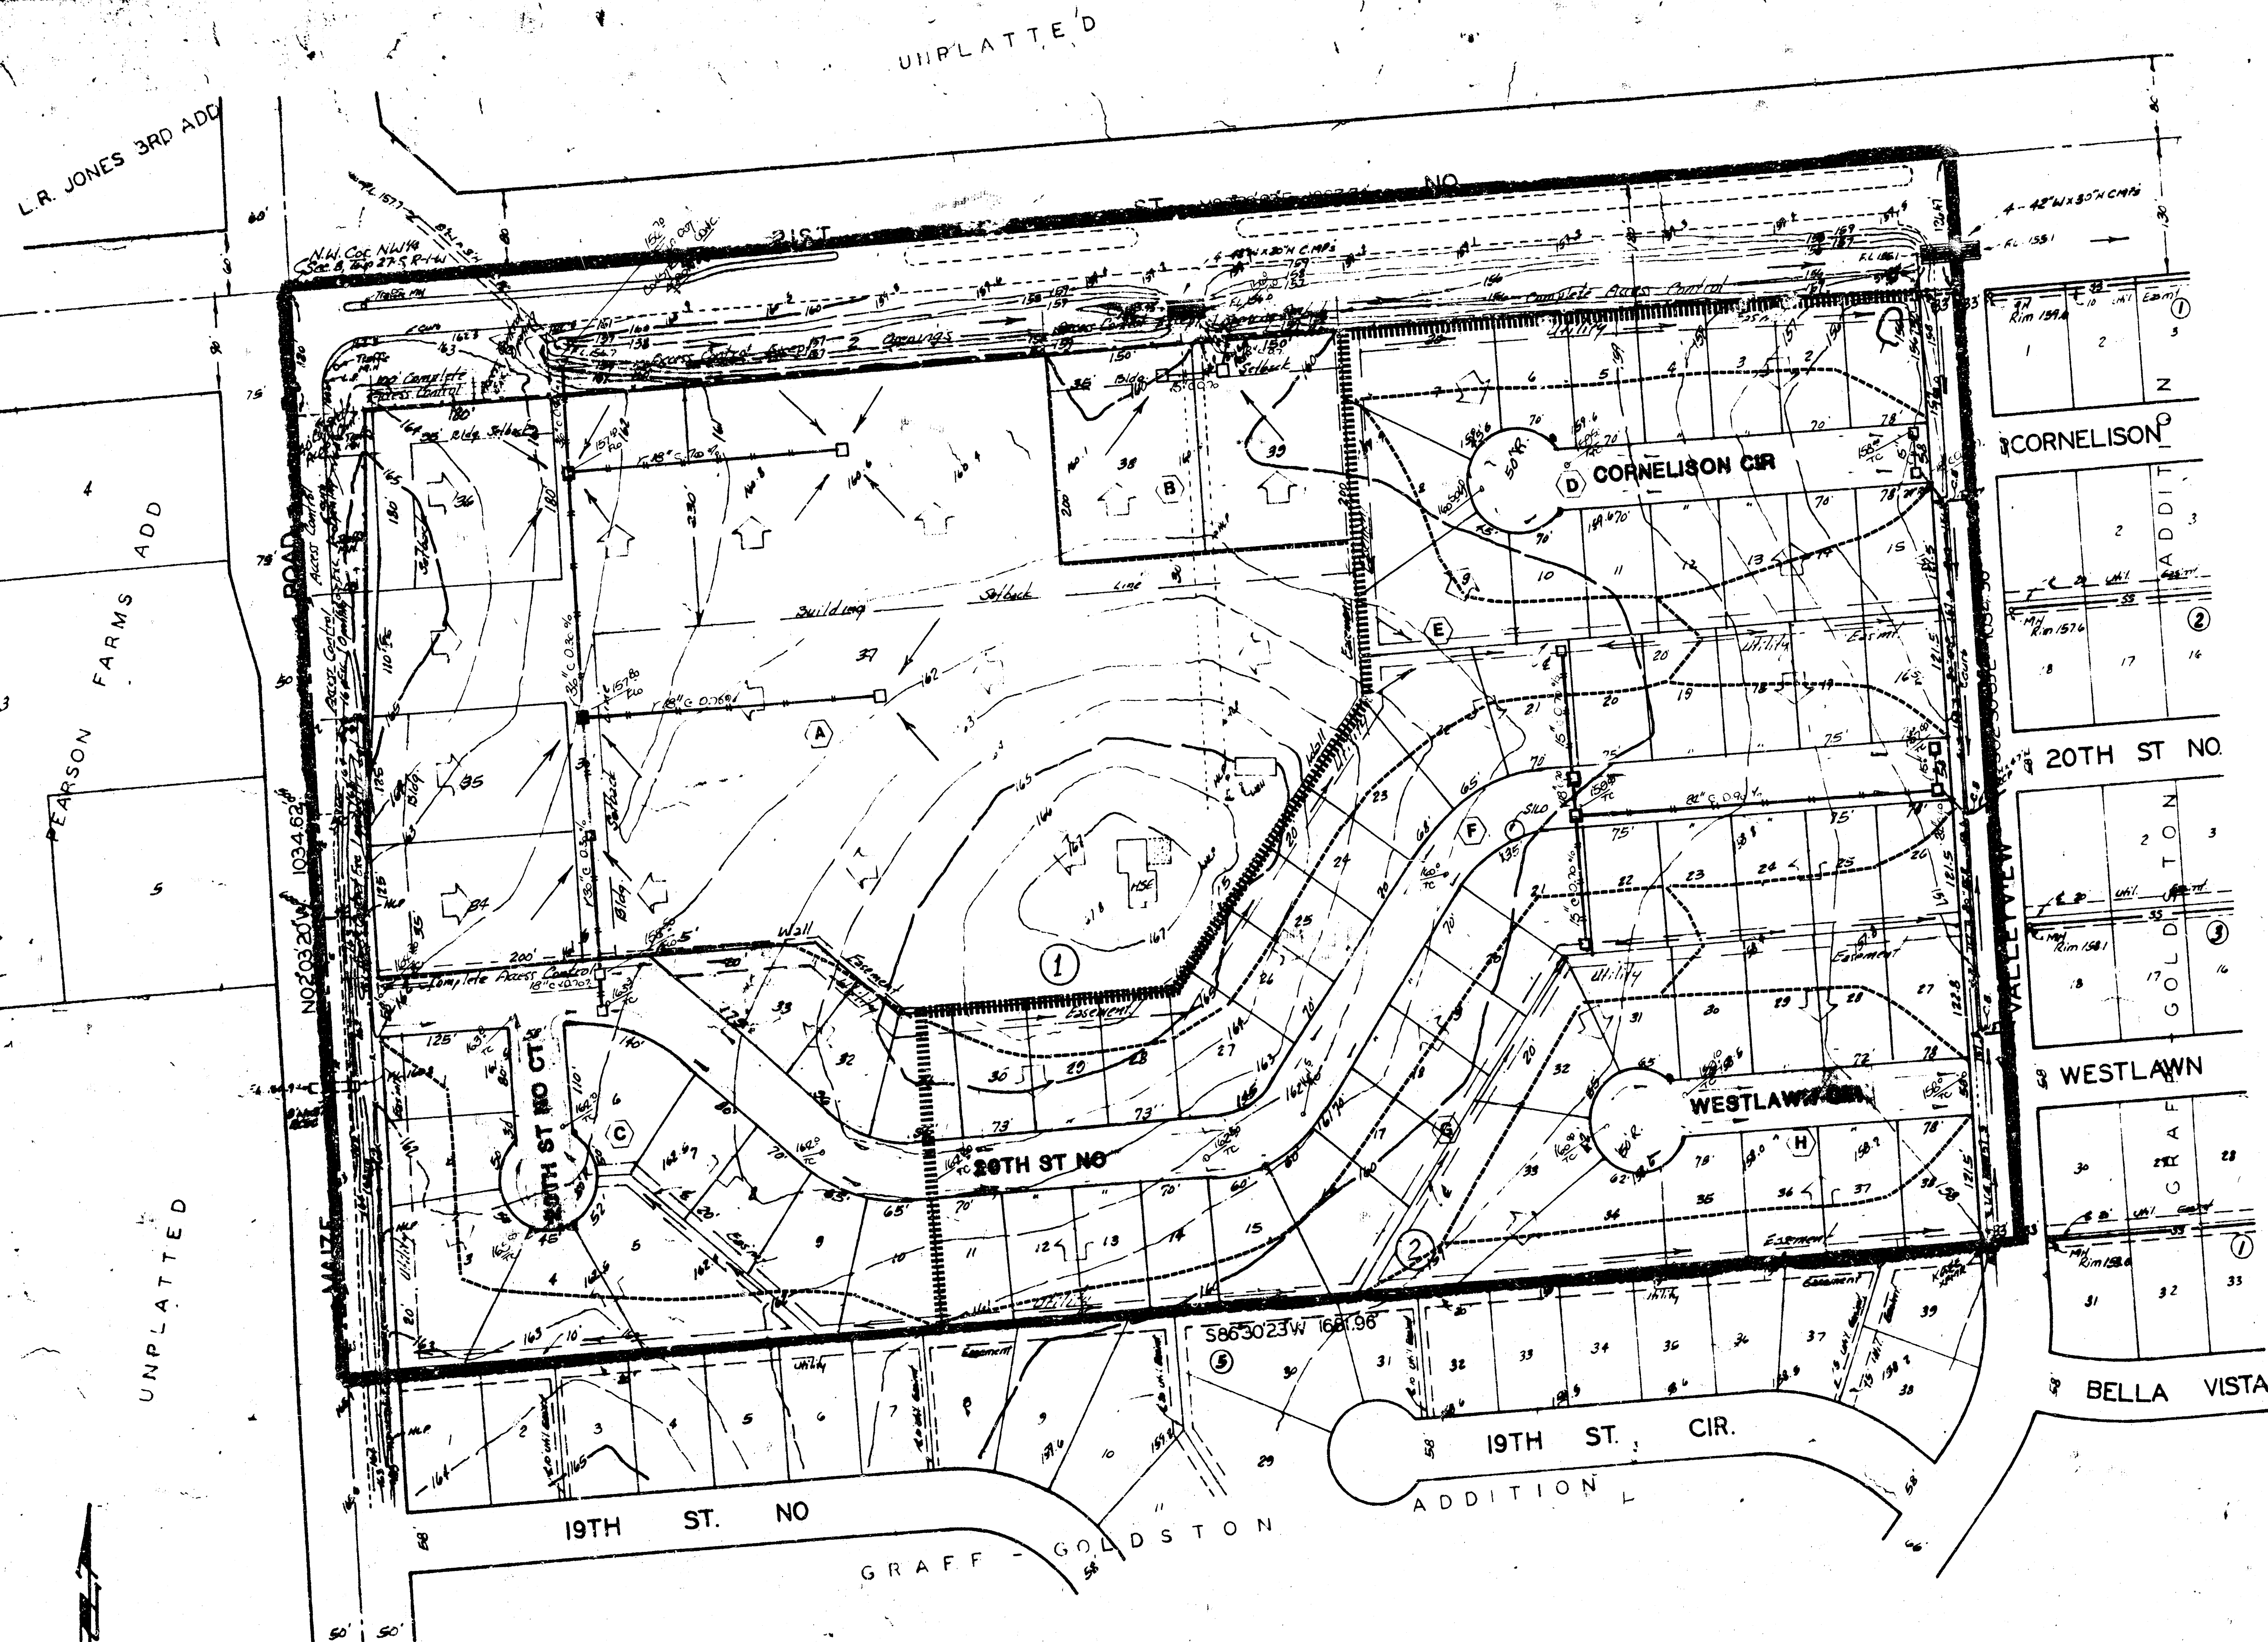

AREA	SIZE Ac.	C	Q2 cfs	Q5 cfs	Q100 cfs
A	11.3	0.9	-	46.4	75.0
B	1.4	0.9	-	5.7	9.3
C	4.2	0.5	8.0	-	15.3
D	3.0	0.5	5.7	-	11.0
E	1.5	0.5	3.0	-	5.5
F	6.3	0.5	12.0	-	23.2
G	1.5	0.5	3.0	-	5.5
H	2.5	0.5	4.9	-	9.2


1" = 100'
ELEV. = CITY DATUM

BENCH MARK:
City Standard Disc, 64' S & 99' S
Sec. Cor @ N. 1st St & 21st St No
Elevation = 164.30 City Datum

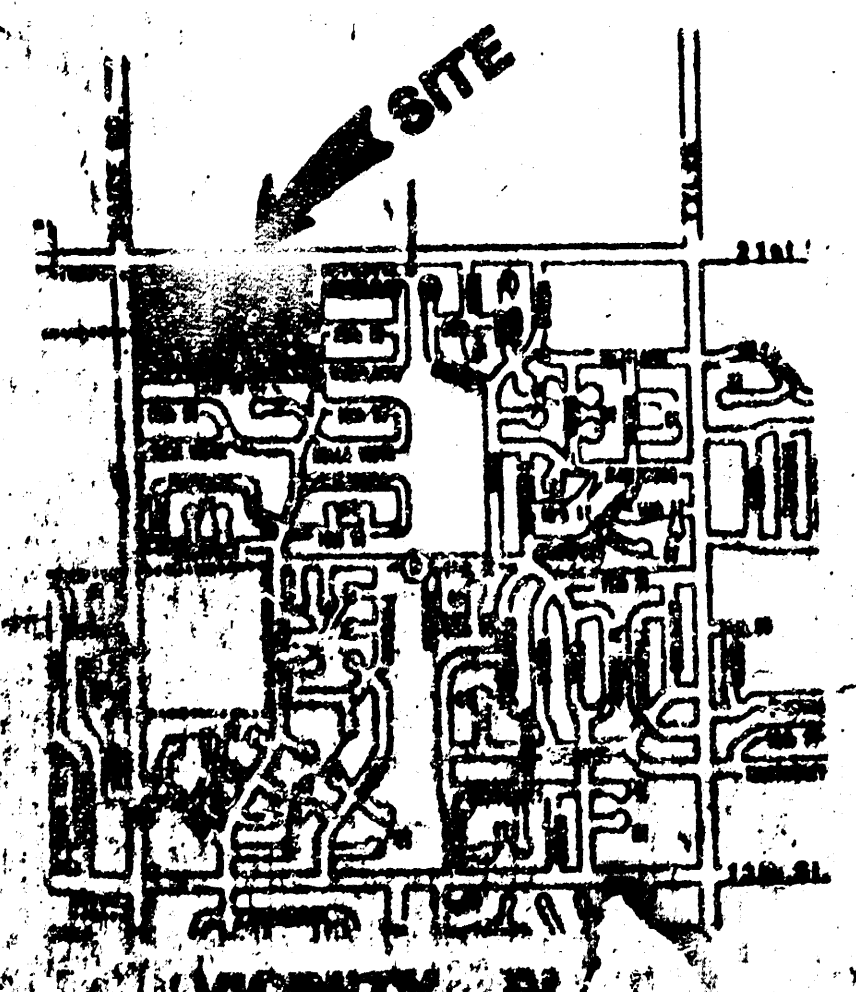

PRELIMINARY PLAT

GREYSTONE ESTATES
Timberidge 2nd Add'n
MAY BECK

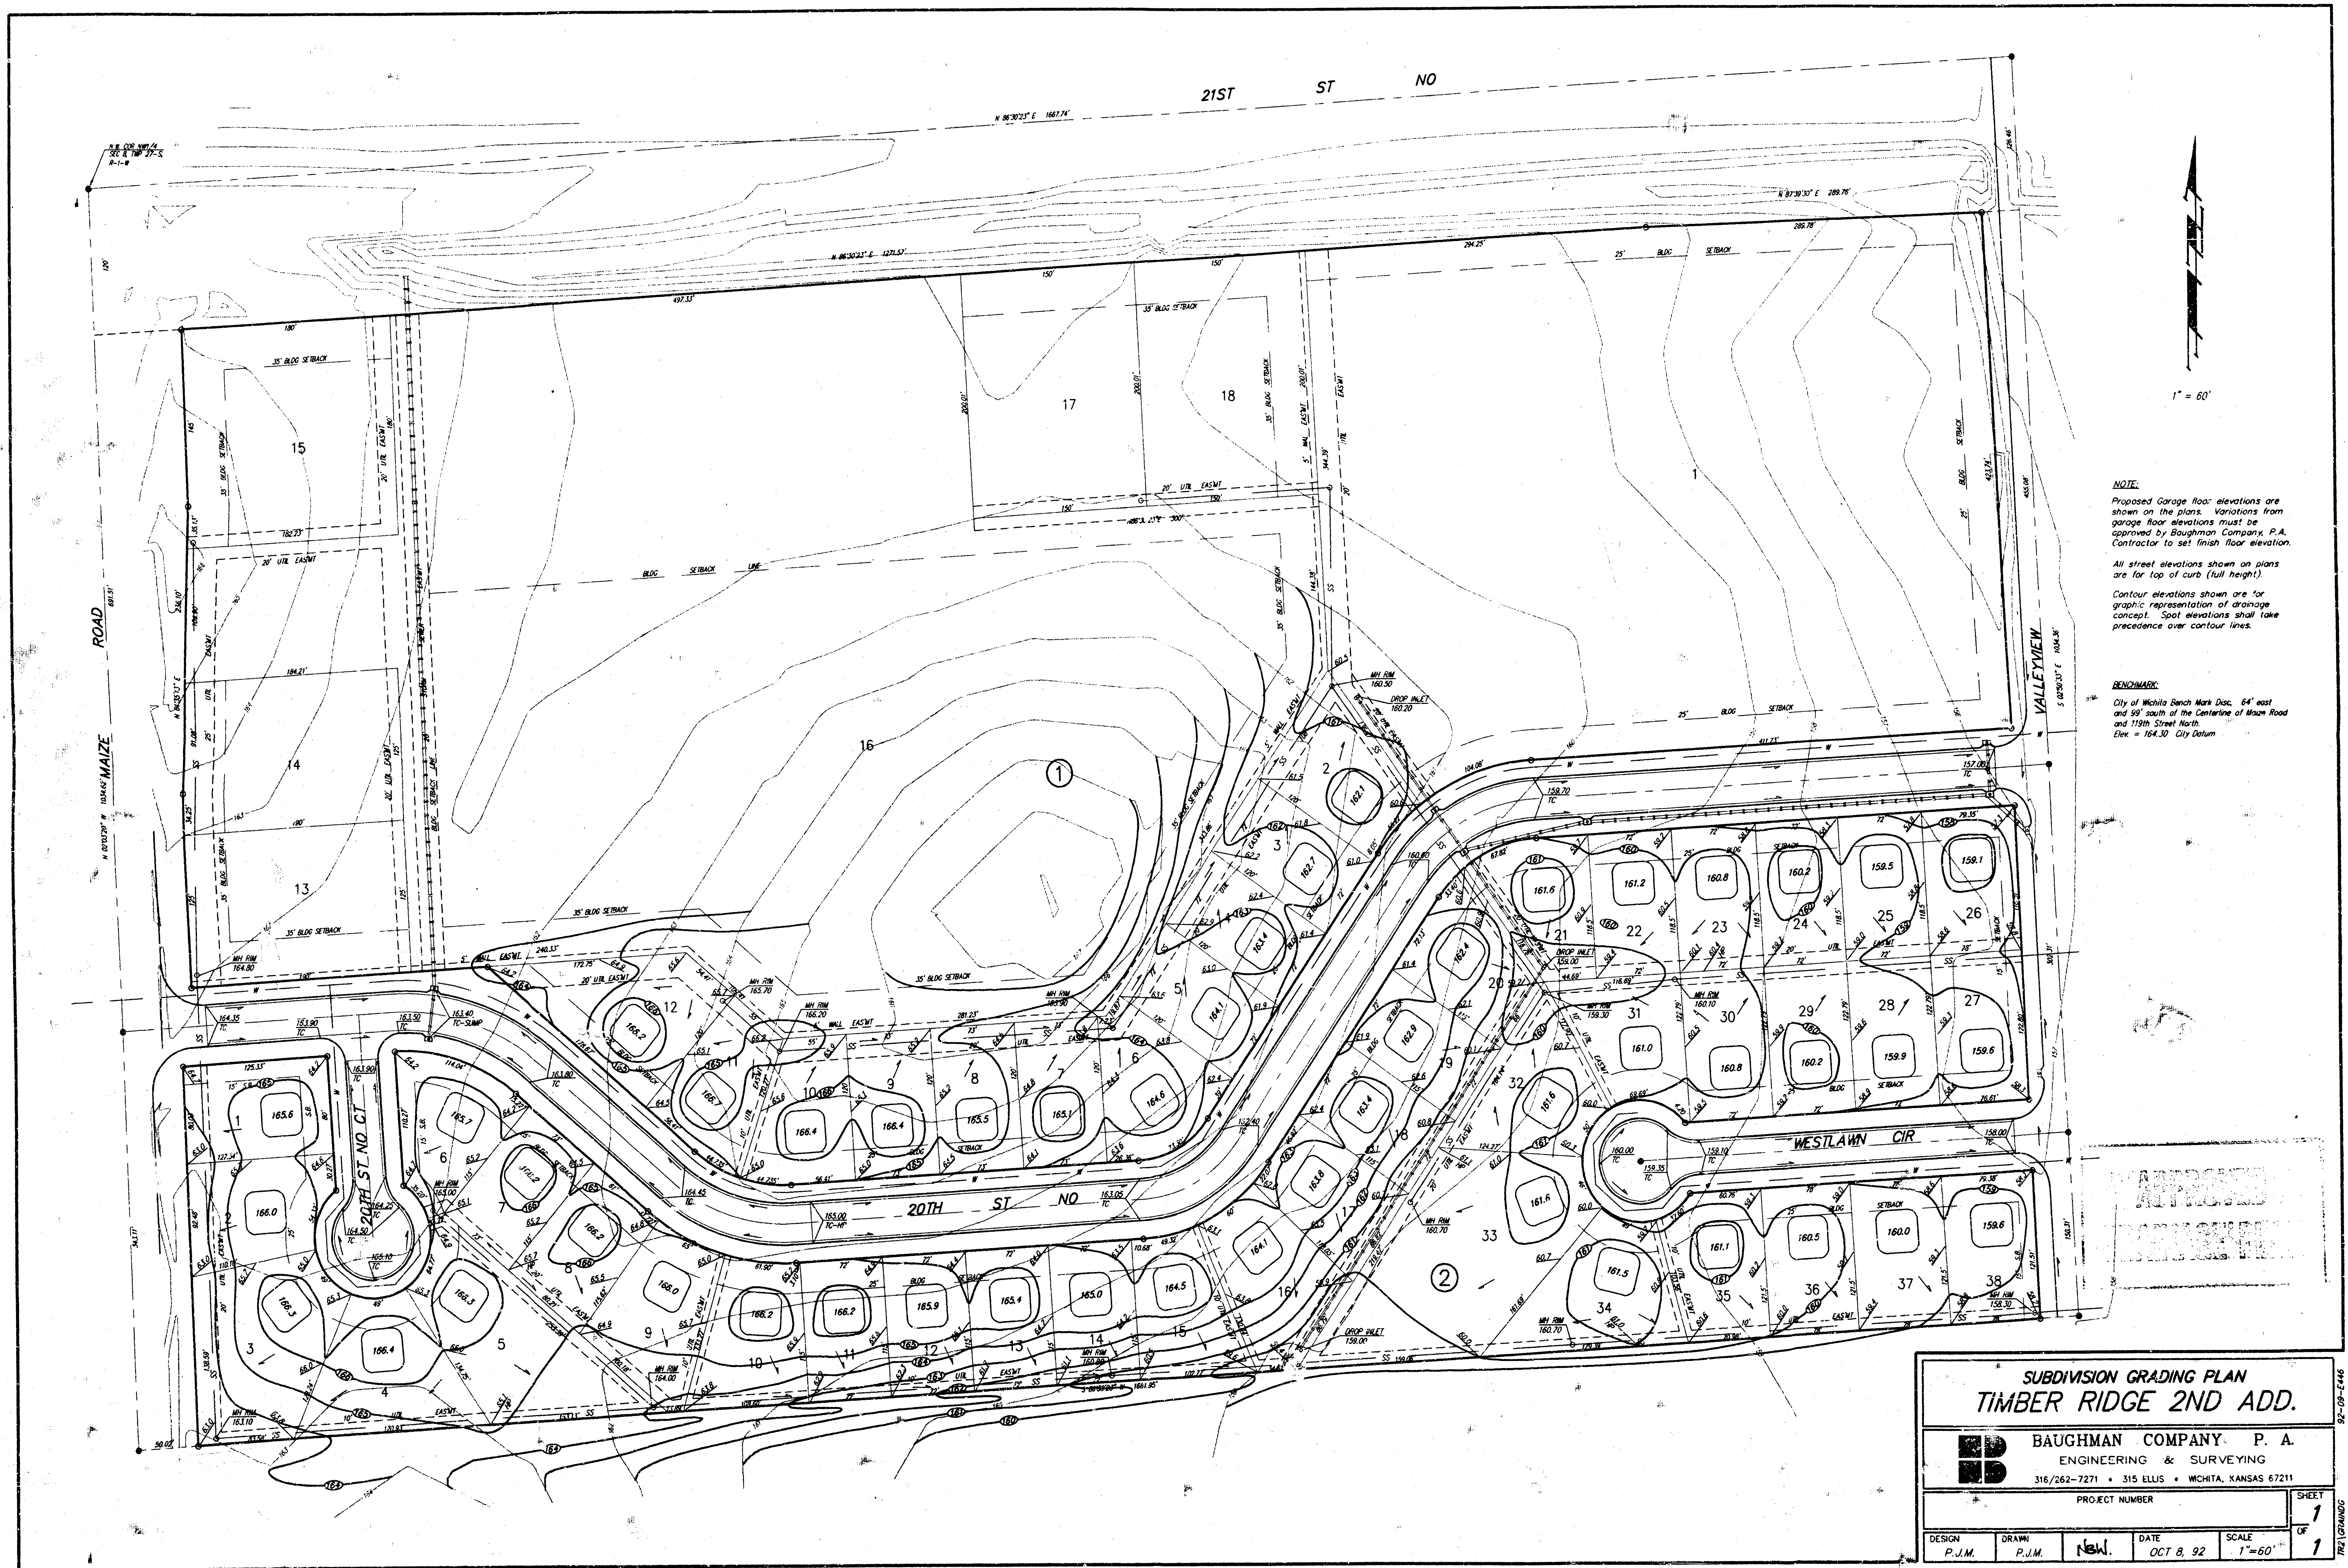

NOTE:
Proposed Garage floor elevations are shown on the plans. Variations from garage floor elevations must be approved by Baughman Company, P.A. Contractor to set finish floor elevation.
All street elevations shown on plans are for top of curb (full height).
Contour elevations shown are for graphic representation of drainage concept. Spot elevations shall take precedence over contour lines.

BENCHMARK:
City of Wichita Bench Mark Disc, 64' east and 99' south of the Centerline of Main Road and 19th Street North.
Elev. = 164.30 City Datum

SUBDIVISION GRADING PLAN
TIMBER RIDGE 2ND ADD.

BAUGHMAN COMPANY, P. A.
ENGINEERING & SURVEYING
316/262-7271 • 315 ELLIS • WICHITA, KANSAS 67211

PROJECT NUMBER					SHEET OF
DESIGN	DRAWN	DATE	SCALE		
P.J.M.	P.J.M.	OCT 8, 92	1"=60'		1 1