
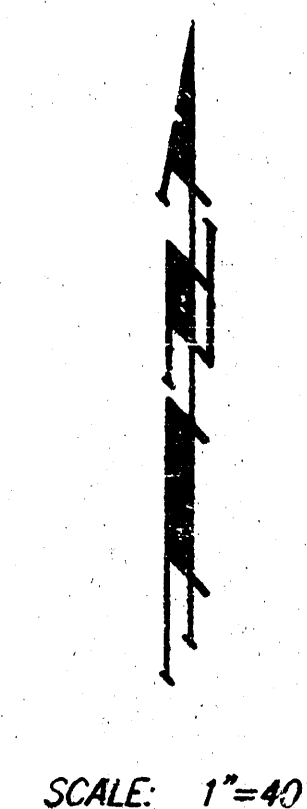


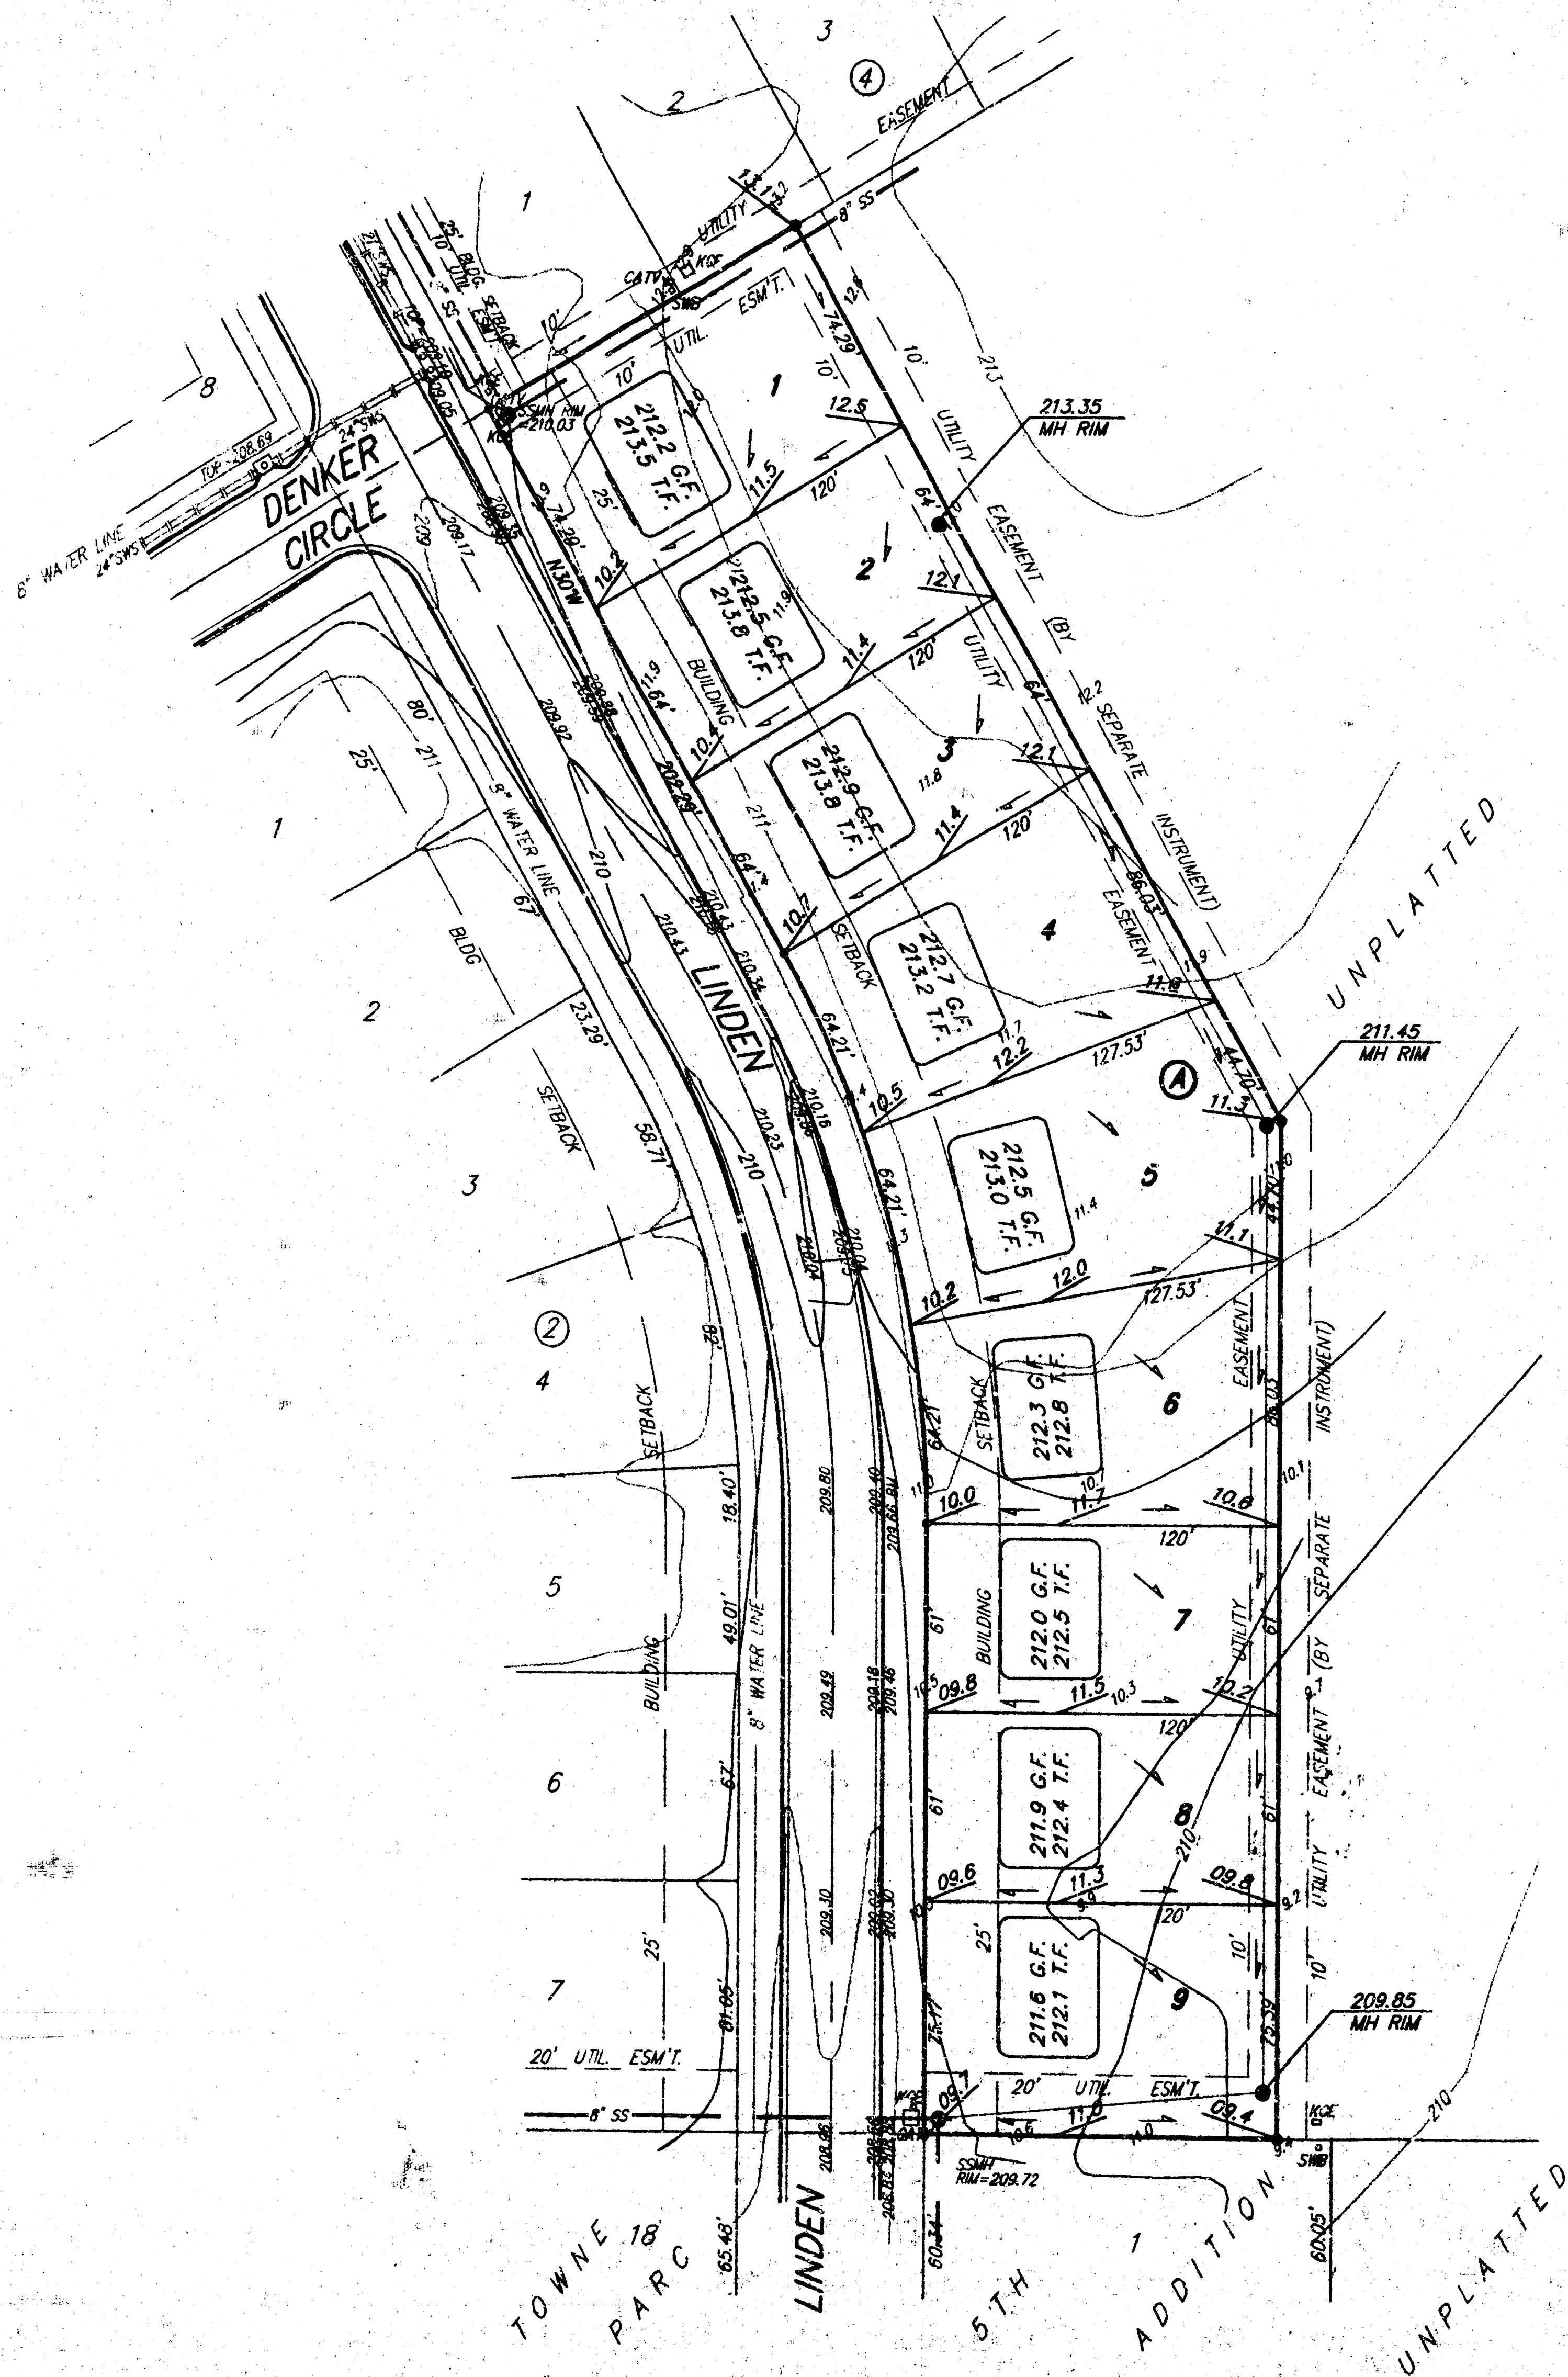

BENCHMARK:
 "□" CUT, TOP OF EAST CURB ON LINDEN OPPOSITE P.C. IN LOT 5, BLOCK 2.
 TOWNE PARC 4TH ADDITION.
 ELEV = 209.69 CITY DATUM

**APPROVED
 DRAINAGE PLAN**

TOWNE PARC 8TH					
LOT GRADING PLAN					
BAUGHMAN COMPANY, P.A.					
ENGINEERING, SURVEYING, & PLANNING					
316-262-7271 • 315 ELLIS • WICHITA, KANSAS 67211					
PROJECT NUMBER					
DESIGN	DRAWN	APPROVED	DATE	SCALE	SHEET
	BAW		5/96	1"=40'	1 OF 1