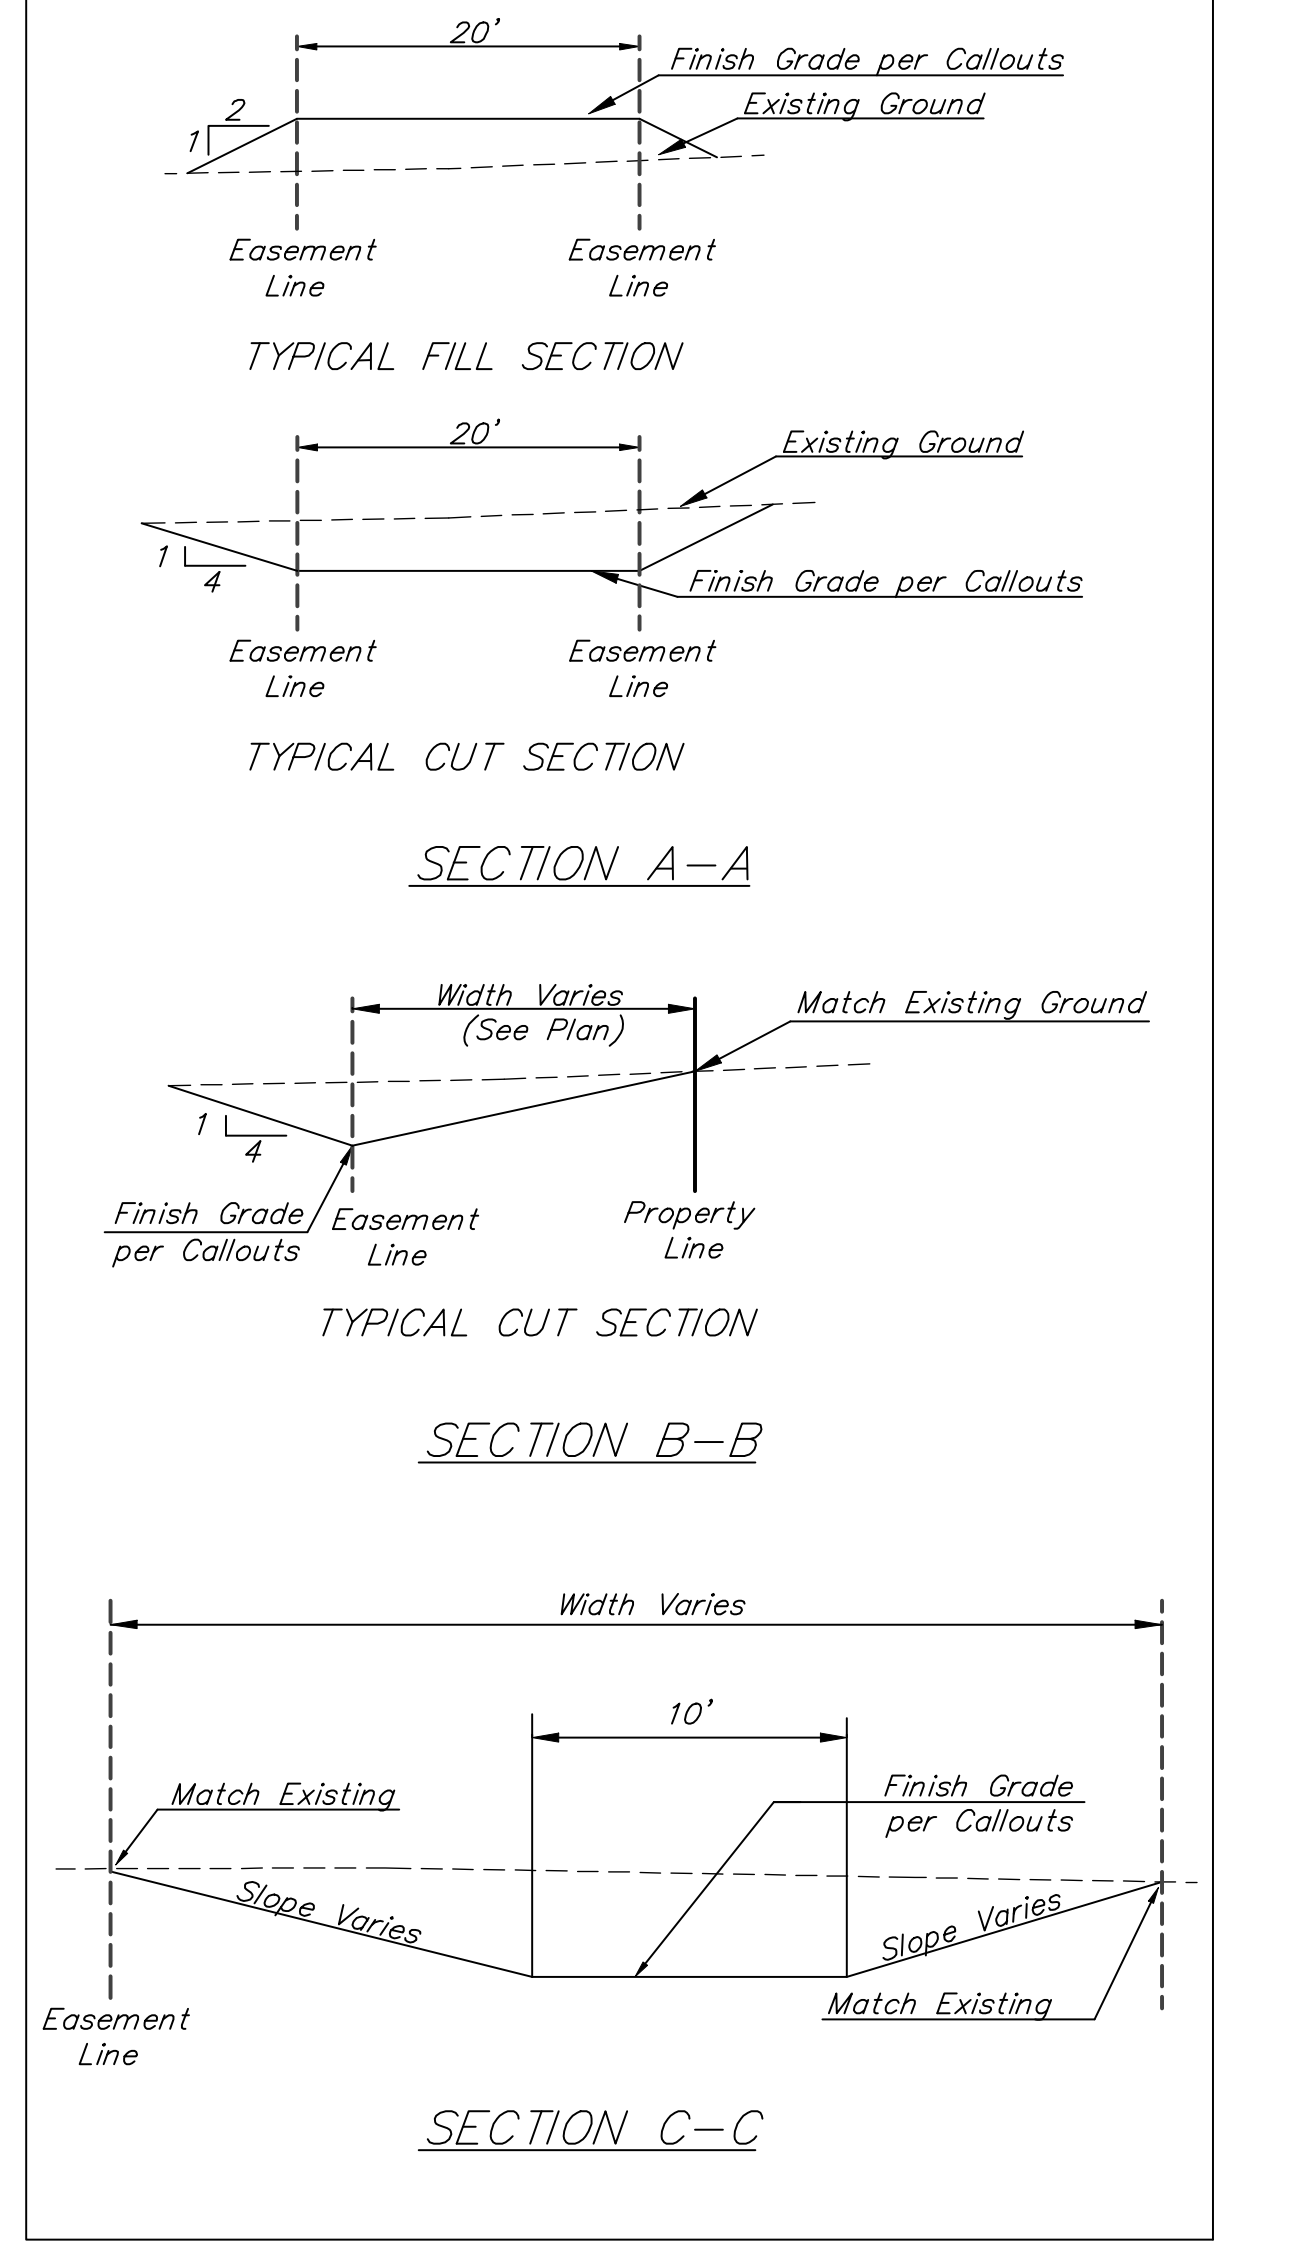

 = Easements To Be Graded
 Scale: 1" = 60'
 Approximate Easement Grading Quantities:
 (Unadjusted, For Information Only)
 Excavation: 605 C.Y.
 Fill: 382 C.Y.

The contractor shall grade the easements as shown to the elevations given on the easement grading plan. All costs for grading shall be incidental to the Easement Grading Bid Item.
 The contractor shall 'straight' grade the easements between the elevations given. Where a callout designates 'Match', the contractor will grade to the existing ground elevation.
 All excess excavation shall remain on site and be spread evenly on lots adjacent to easements outside of easements & right of ways



Static WS Elev = 158.0 City Datum
 100-yr Design WS Elev. = 160.7 City Datum

		Liberty Park 2nd & 3rd Addition - Phase I Easement Grading Street & SWS Improvements	
		<small>Baughman Company, P.A. 315 Ellis St. Wichita, KS 67211 P 316-262-7271 F 316-262-0149 ENGINEERING SURVEYING PLANNING LANDSCAPE ARCHITECTURE</small>	
PROJECT NUMBER 472-83881	DESIGN NBW/JAK	DRAWN JAK	28 OF 53
REVISIONS:	APPROVED NBW	DATE 4/19/06	
SCALE Noted		SHEET	
<small>E:Eng/Liberty Park 3rd/Phase I/vermt grade</small>			<small>03-09-E701</small>