



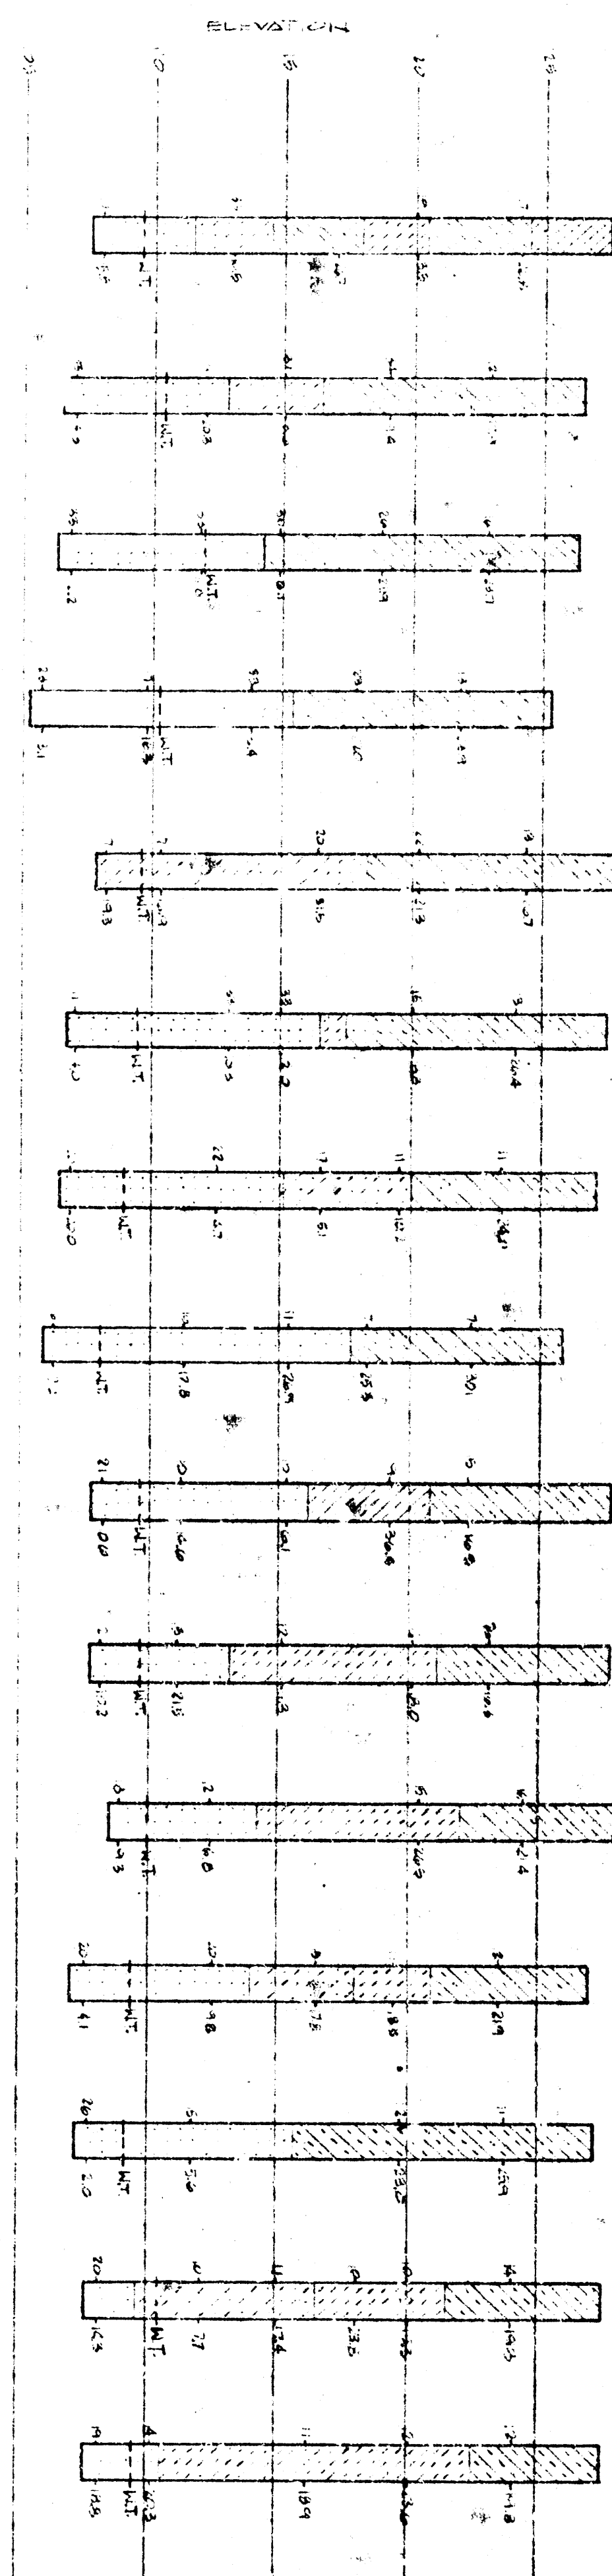

- REMOVAL OF PRODUCT AND BY-PRODUCTS
PROVIDE EASY REMOVAL OF POLYMERIZATE WITH VIEW TO
MAINTAIN AND ORDERLY COMPOSITION OF THE
KEEP STOCK PILES OF COMPOSITE AND OF MONOMER
MATERIALS INCLUDING SOLIDS TO BE ORDERED ALTHOUGH
25 FT FROM THE STACKS
THE HIGH ORGANICITY OF THE COMPOSITE WHICH IS
NOT SUBJECT TO PROTECTION IS IN REVERSE

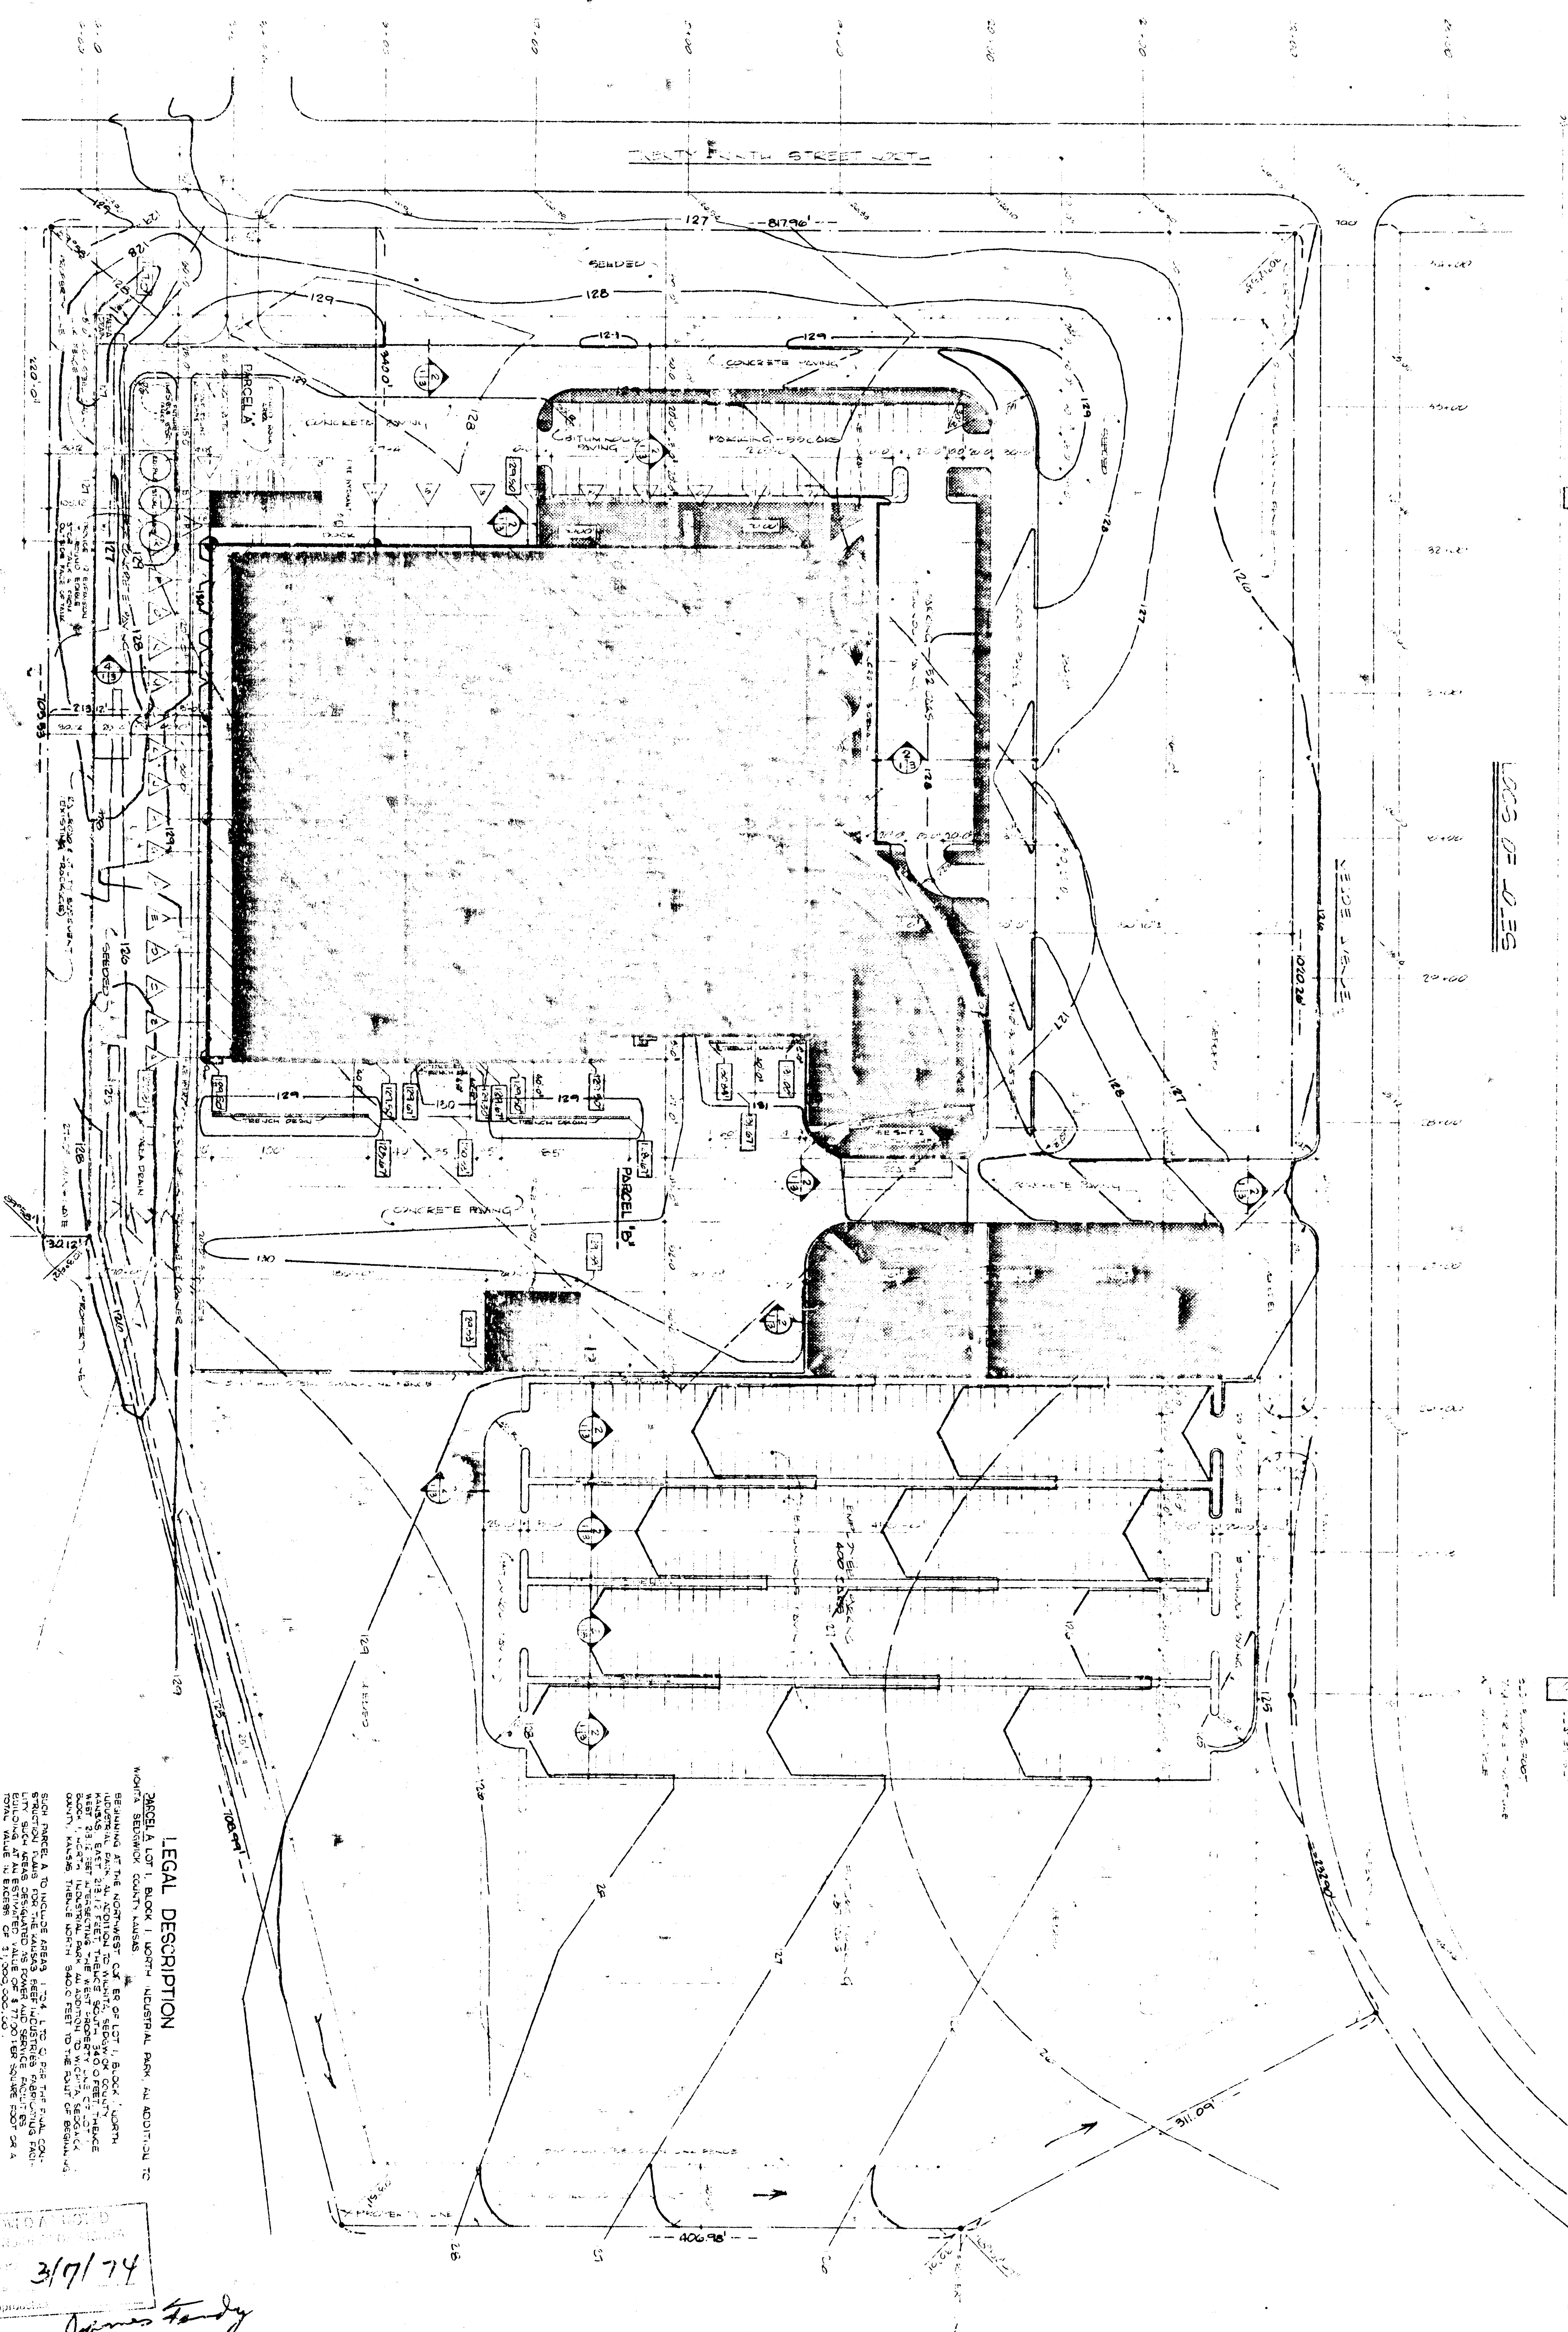

THE DAY

[illegible]

EXPANSION JOINT
SCALE: 1/2"=1'-0"

LEGAL DESCRIPTION	ACRES	OWNER	PROPERTY TAX	SALES TAX	RECORDS
1.0000	1.0000	...	...	...	...
2.0000	2.0000	...	...	...	...
3.0000	3.0000	...	...	...	...
71.0000	71.0000	...	...	...	...


RECEIVED
By DATE 3/7/74

NEW BEEF PROCESSING PLANT
KANSAS BEEF INDUSTRIES, INC.
TWENTY NINTH STREET AT FIFTH AVENUE
WICHITA KANSAS

SITE PLAN


WILLIS REGIER, A. I. A.

TELEPHONE 402-733-3668 521 LIVESTOCK EXCHANGE BUILDING OMAHA, NEBRASKA 68107

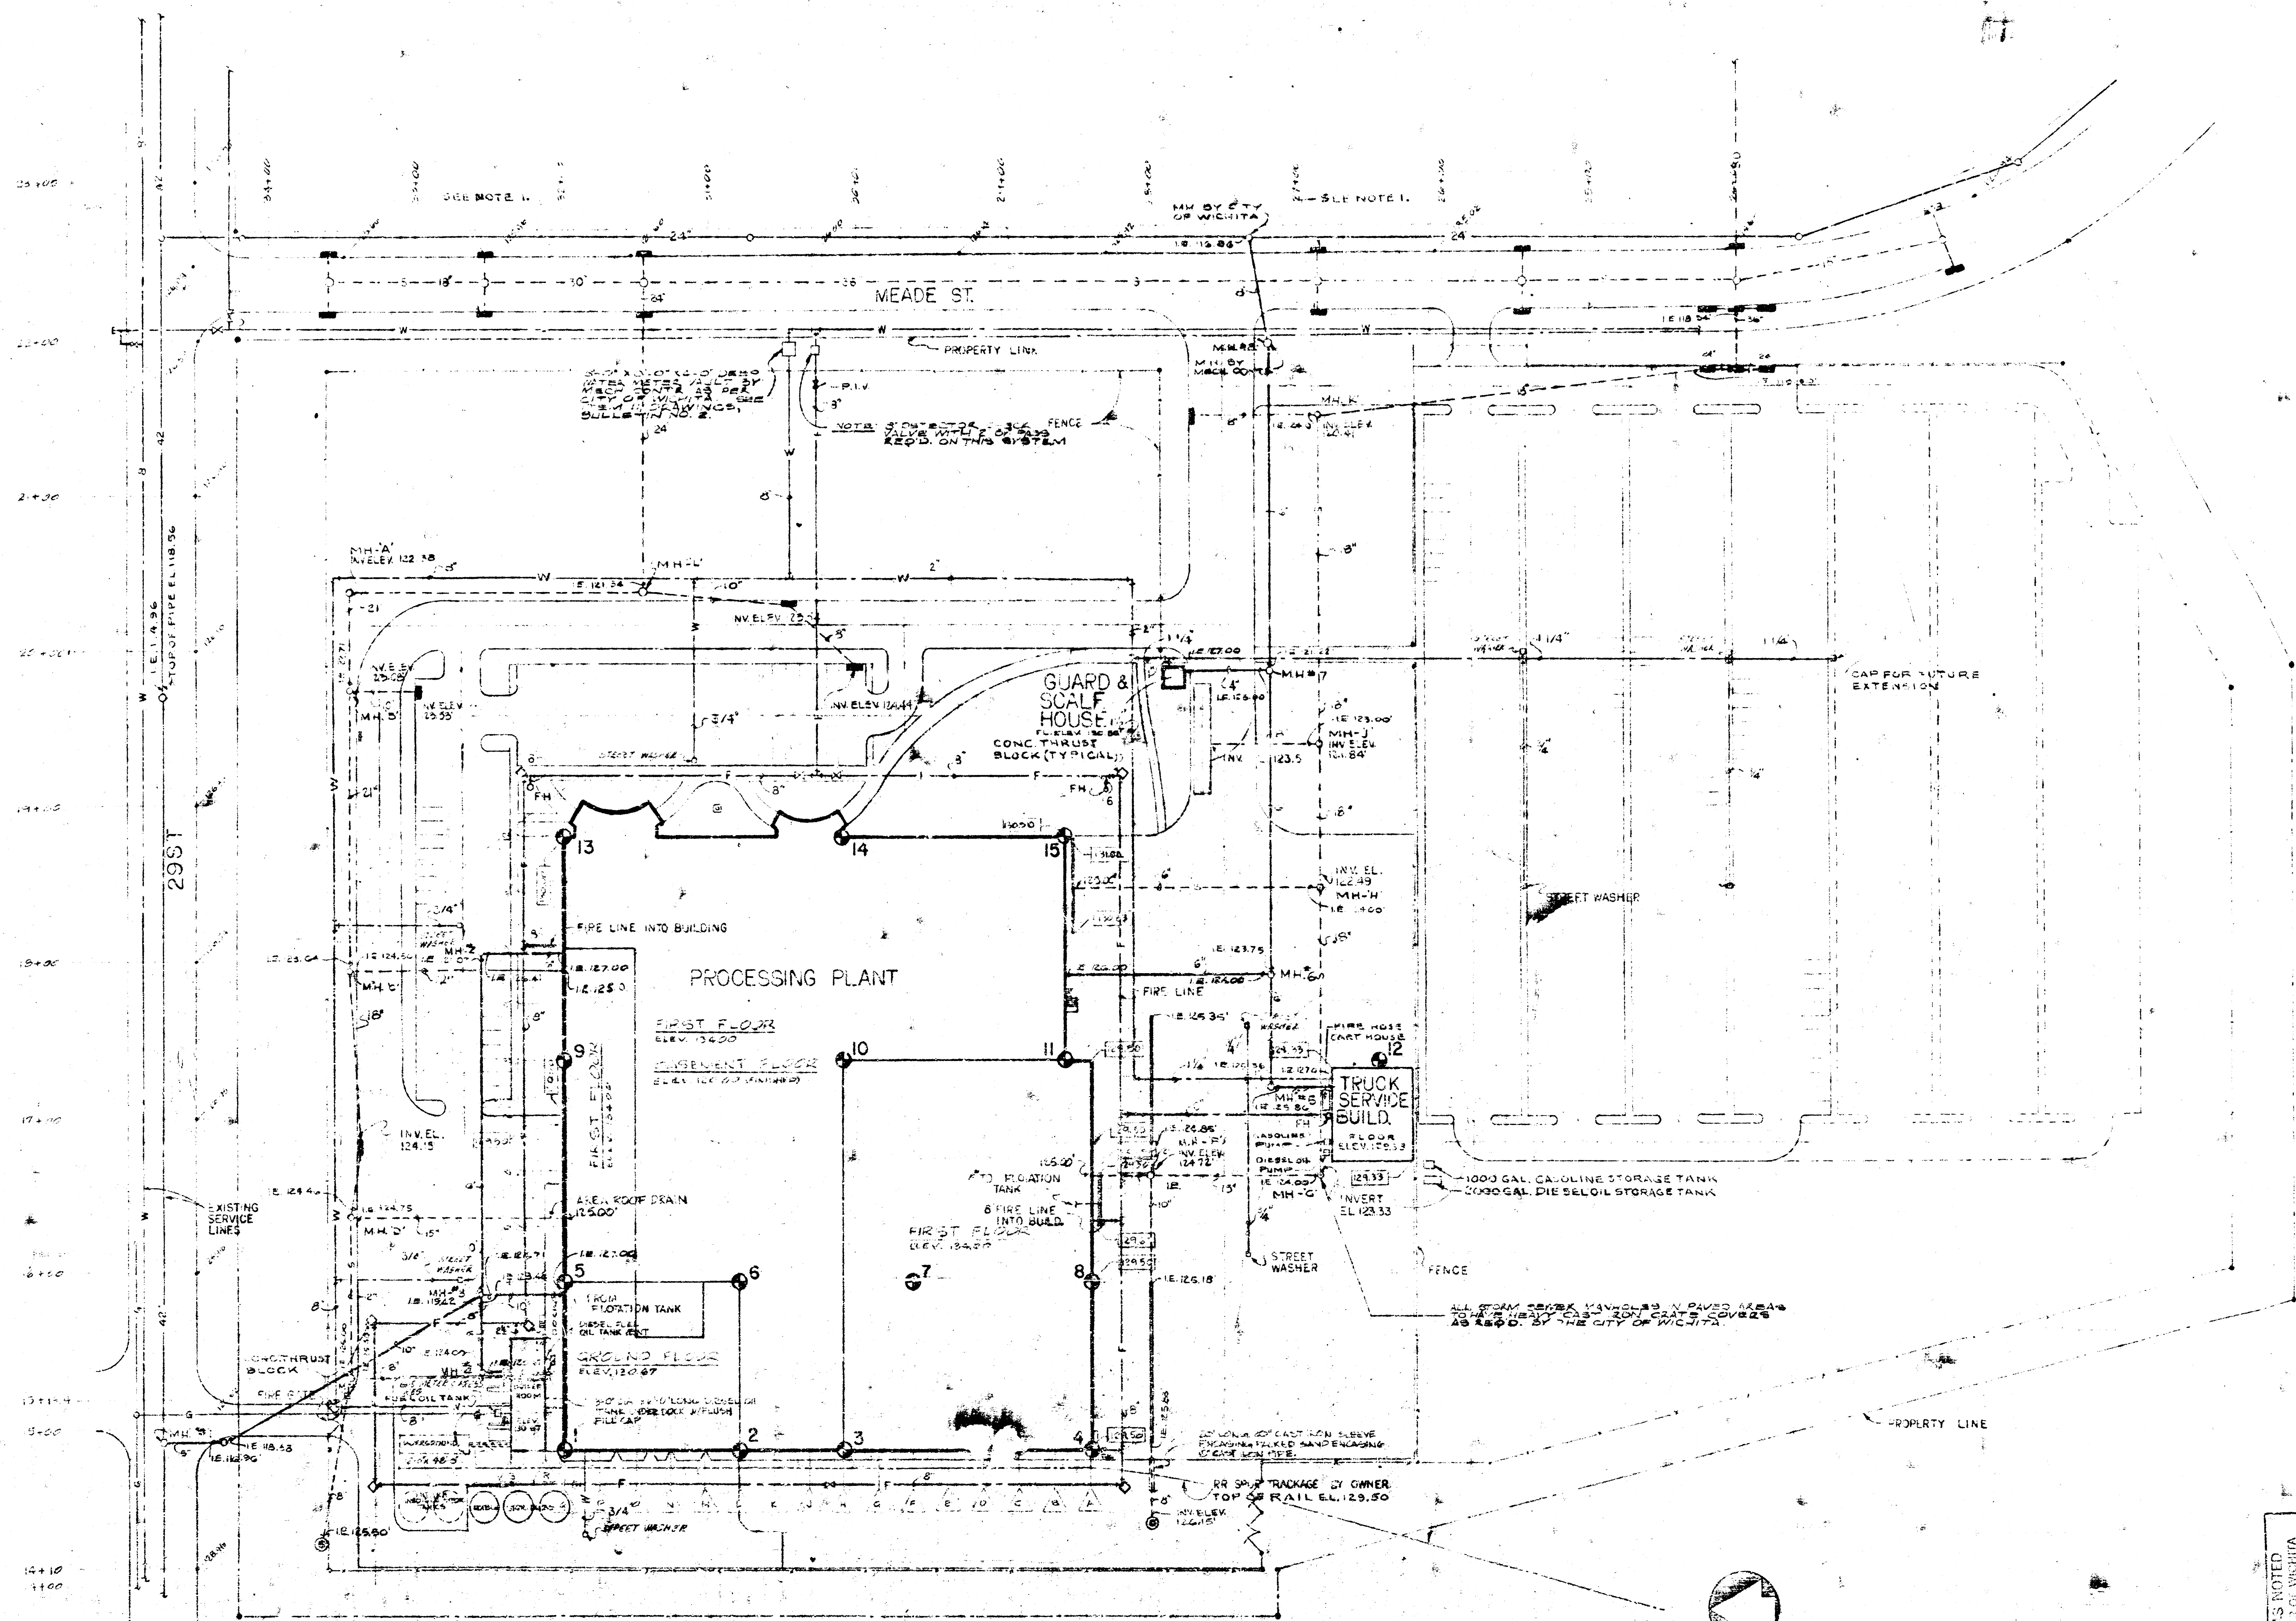

NOTES:
 1. ALL CURB INLETS SHOW OUTSIDE OF
 PROPERTY LINES WILL BE BY OTHERS.
 2. ALL STORM AND SANITARY DRAINAGE UNDER
 PAVED AREAS TO BE EXTRA HEAVY CAST
 IRON SOIL PIPE. ALL OTHER EXTERIOR
 TYPED DRAINAGE TO BE REINFORCED
 CONCRETE PIPE. ALL OTHER EXTERIOR
 SANITARY DRAINAGE TO BE VITRIFIED
 CLAY PIPE. REFER TO SPECIFICATIONS FOR
 PUMPED DRAINAGE SYSTEMS.
 3. MANHOLE COVER ELEVATIONS SHALL BE PLUSH
 WITH CONCRETE OR GRADE.

SITE PLAN
 SCALE 1"=50'

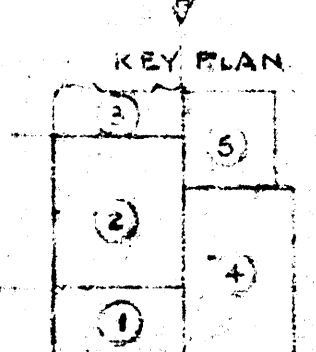

APPROVED IS NOTED
 BY CITY ENGINEER
 [Signature]
 [Title]
 [Date]

WILLIS REGIER, A.I.A.
 REGISTERED PROFESSIONAL ARCHITECT
 1001 W. 12TH ST., SUITE 100
 WICHITA, KANSAS 67202

KANSAS BEEF INDUSTRIES INC.
 2001 N. 10TH STREET AT 29TH AVENUE
 WICHITA, KANSAS 67202

DATE: 8-26-1970
 SHEET: 1 OF 1