


STAIRS AT EXISTING RETAINING WALL AND PARKING LOT, SEE DETAIL
 (1) (4)
 (C1502) (C1502)

CAST STONE CAP, SEE DETAIL
 (11)
 (C1501)

STAIRS ADJACENT TO PROPERTY LINE, SEE DETAIL
 (3) (6)
 (C1502) (C1502)


1 RENOVATED RETAINING WALL AT PARKING LOT

NOTE:
 SEE GRADING PLAN FOR FINISHED GRADE ELEVATIONS. CONSTRUCT RETAINING WALL HEIGHT SO THAT THE BOTTOM OF THE RETAINING WALL IS 2" ABOVE FINISHED GRADE AT THE HIGHEST SIDE OF RETAINING WALL SECTIONS

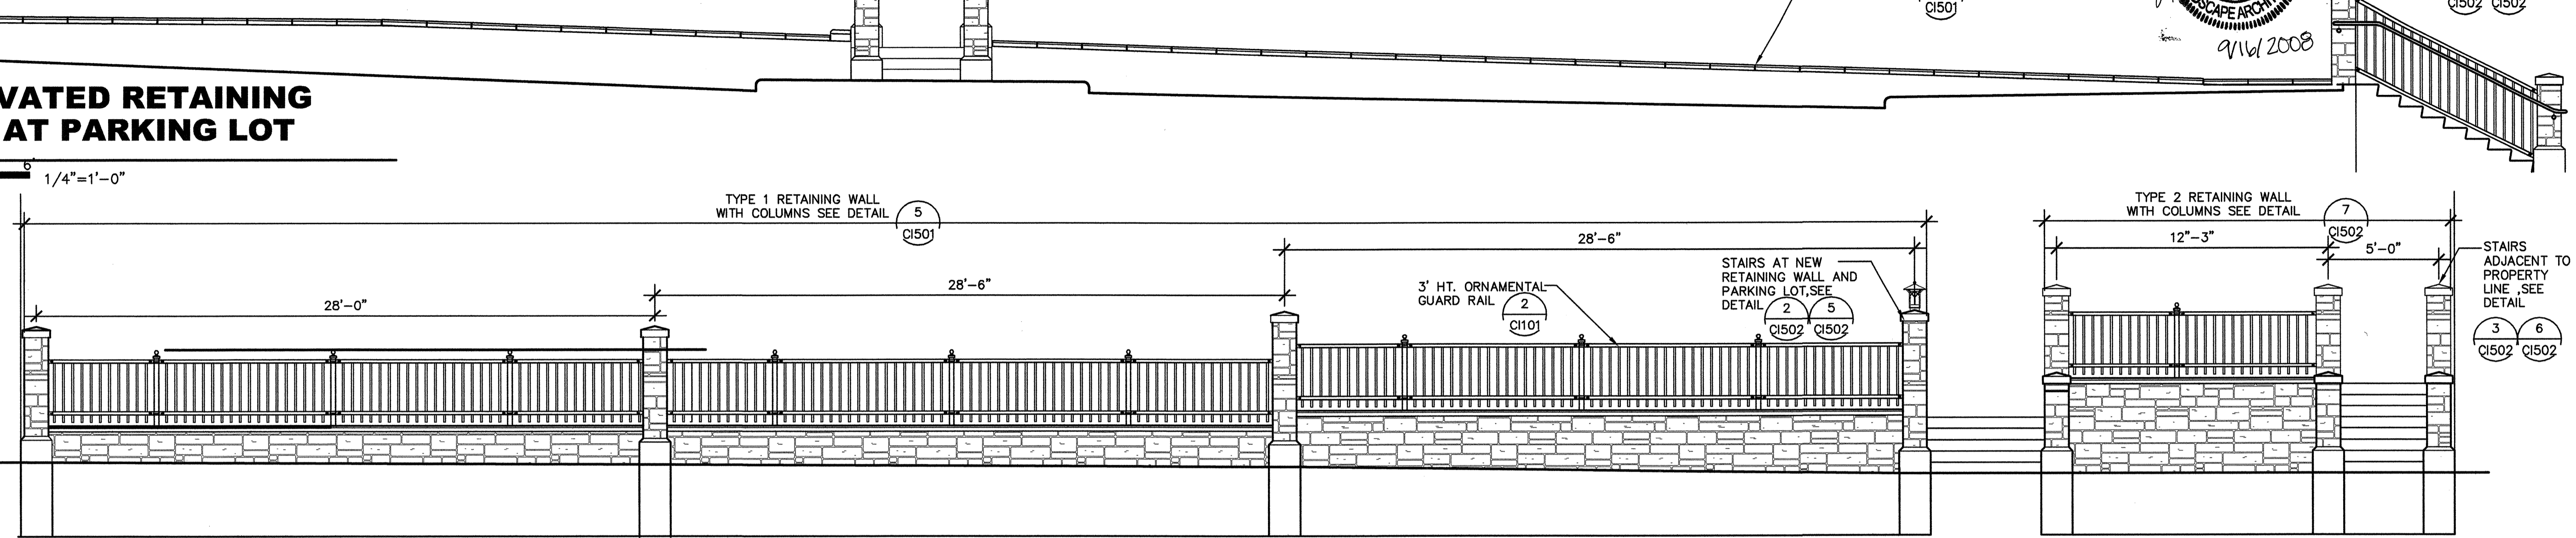


2 NEW RETAINING WALL AT PARKING LOT


SCALE: 1/4" = 1'-0"

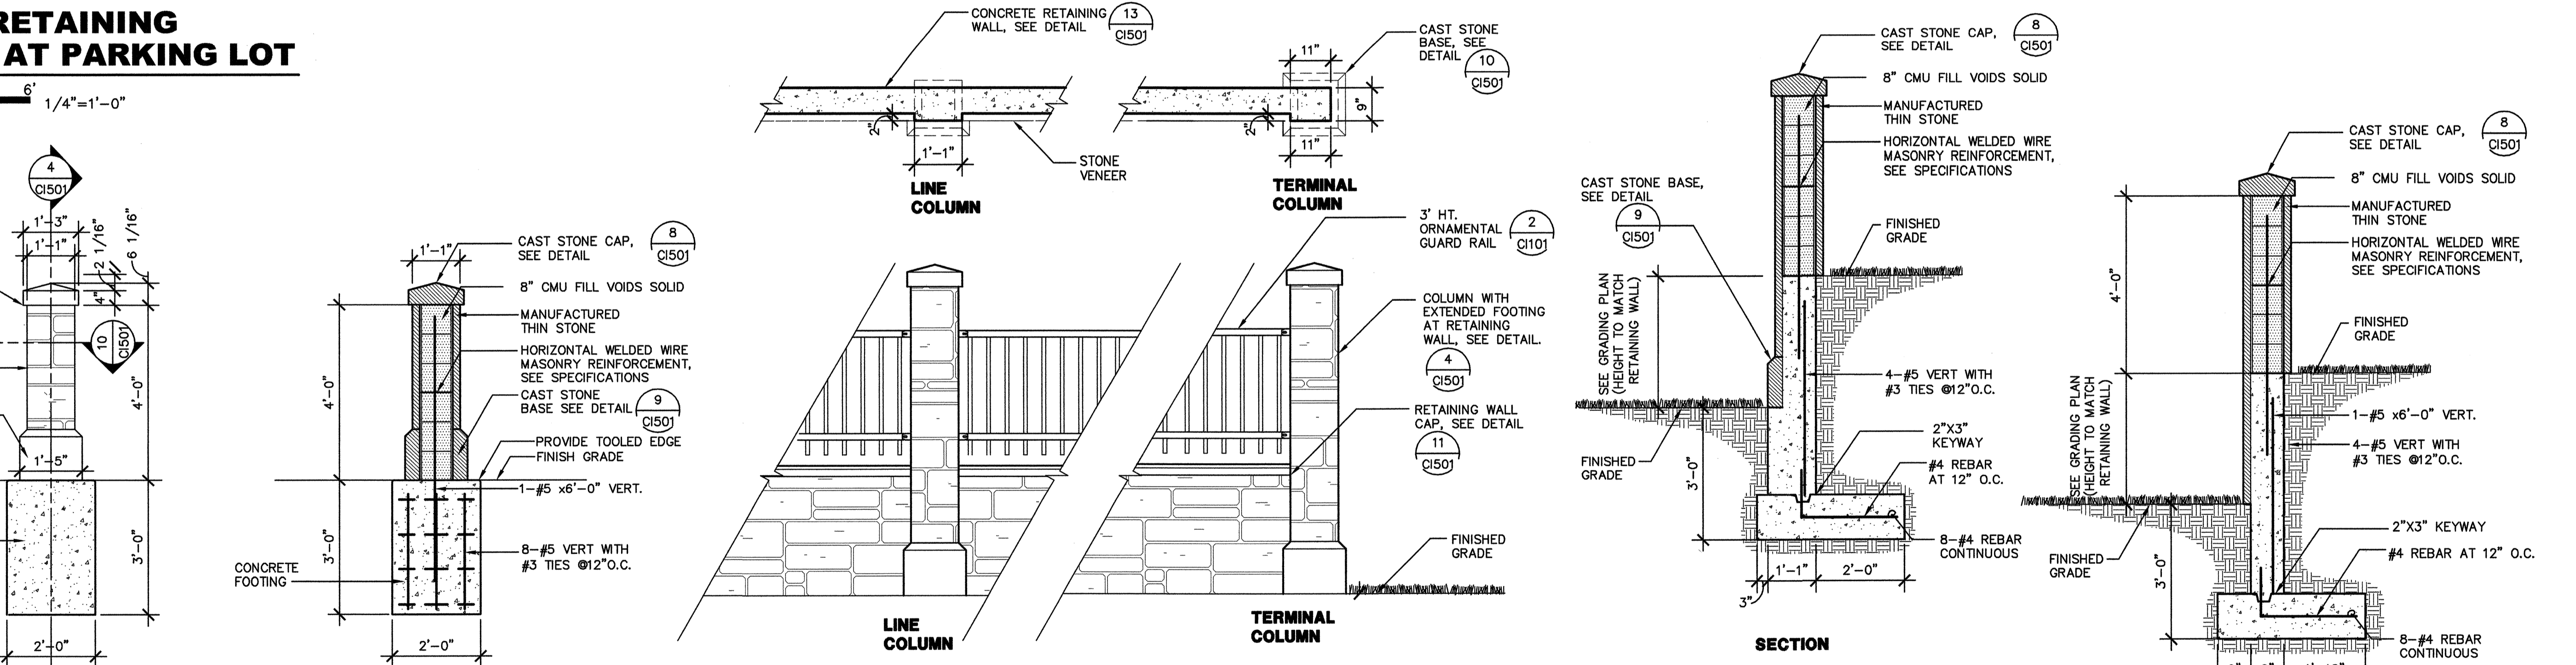


3 SMALL STONE COLUMN

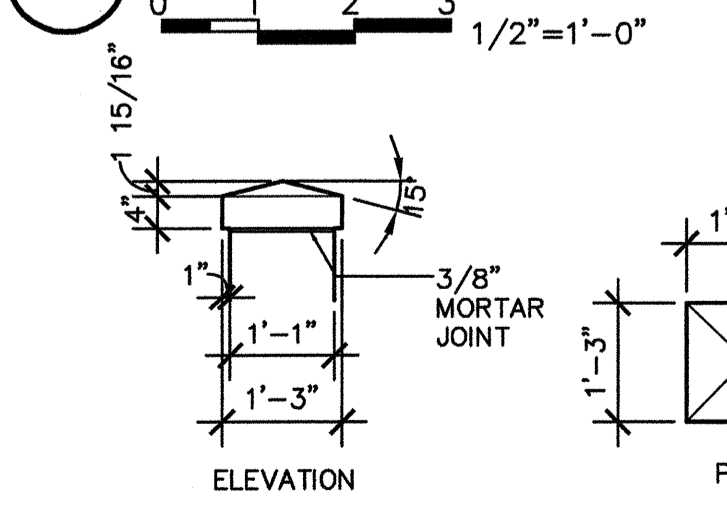


4 SMALL STONE COLUMN SECTION

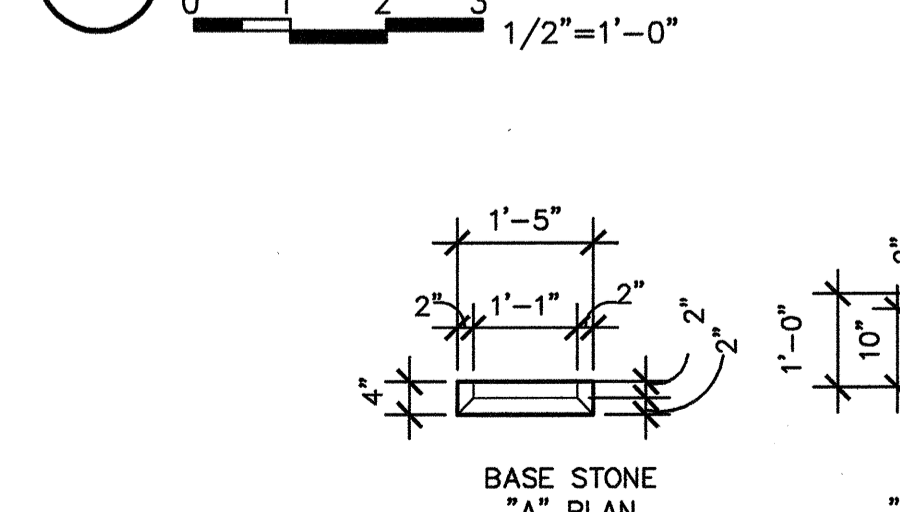


5 TYPE 1 RETAINING WALL WITH COLUMNS

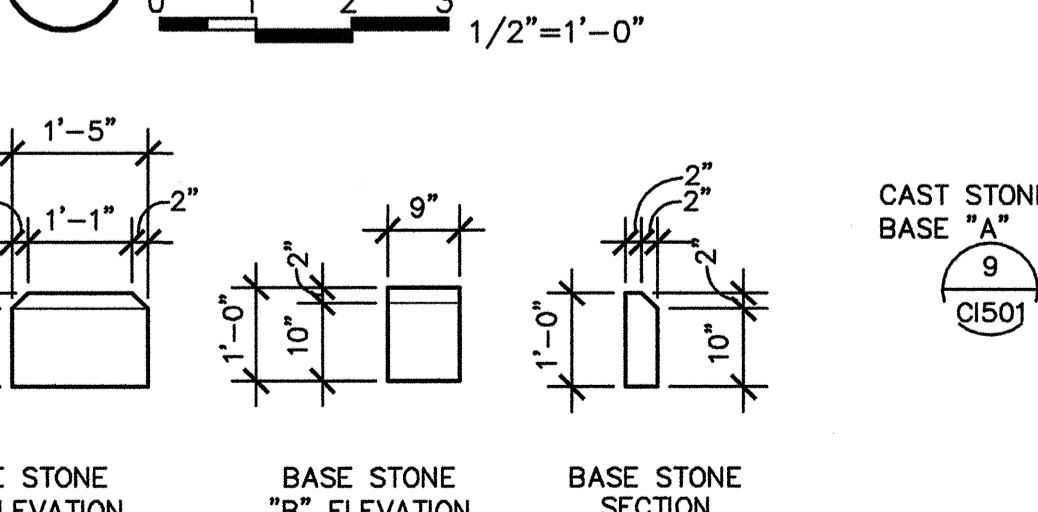


6 TYPE 1 COLUMN W/ EXTENDED FOOTING AT RETAINING WALL

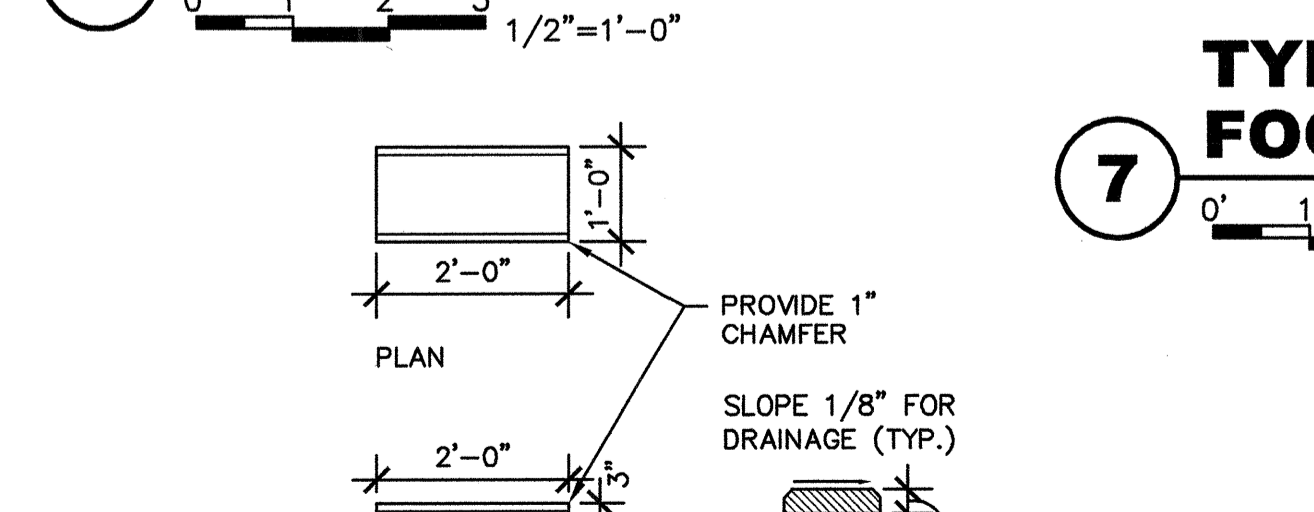


7 TYPE 2 COLUMN W/ EXTENDED FOOTING AT RETAINING WALL

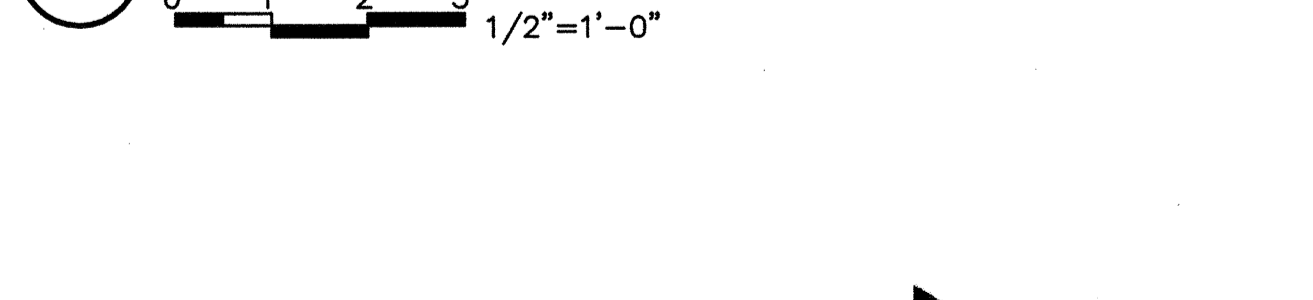


8 CAST STONE SMALL COLUMN CAP

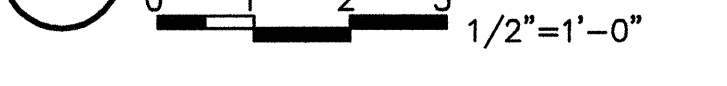


9 CAST STONE SMALL COLUMN BASE

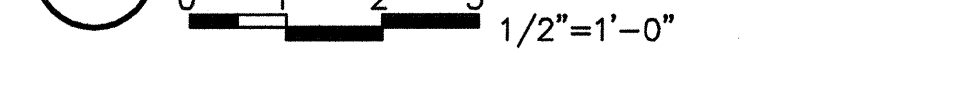

10 SMALL STONE COLUMN SECTION B

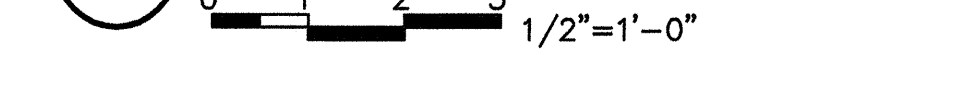

11 RETAINING WALL CAP

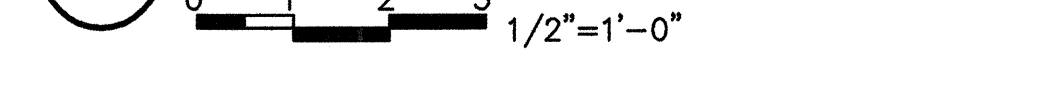

Revision					
Approved					
Date					
No.					

PARKSTONE ADDITION
 STREET IMPROVEMENTS
 VICTOR PLACE
 CITY OF WICHITA, KANSAS
 JAMES L. ARMOUR, P.E. - CITY ENGINEER
 Private Project # 472-85471 O.C.A. # 766166

POE & ASSOCIATES, INC.
 CONSULTING ENGINEERS
 5940 E. Central, Suite 200
 Wichita, KS 67208-6442
 Phone 316/685-4114 FAX 316/685-4444

FINAL
 Designed By: L. Guthridge
 Drawn By: L. Guthridge
 P.O. Job No.: 1879A
 Date: September, 2008

GossenLivingston
 Architecture
 425 South 10th Street
 Wichita, KS 67202
 Tel: (316) 245-8387
 Fax: (316) 251-1544
 Gossens@gliv.com

Sheet
 39 of 44