

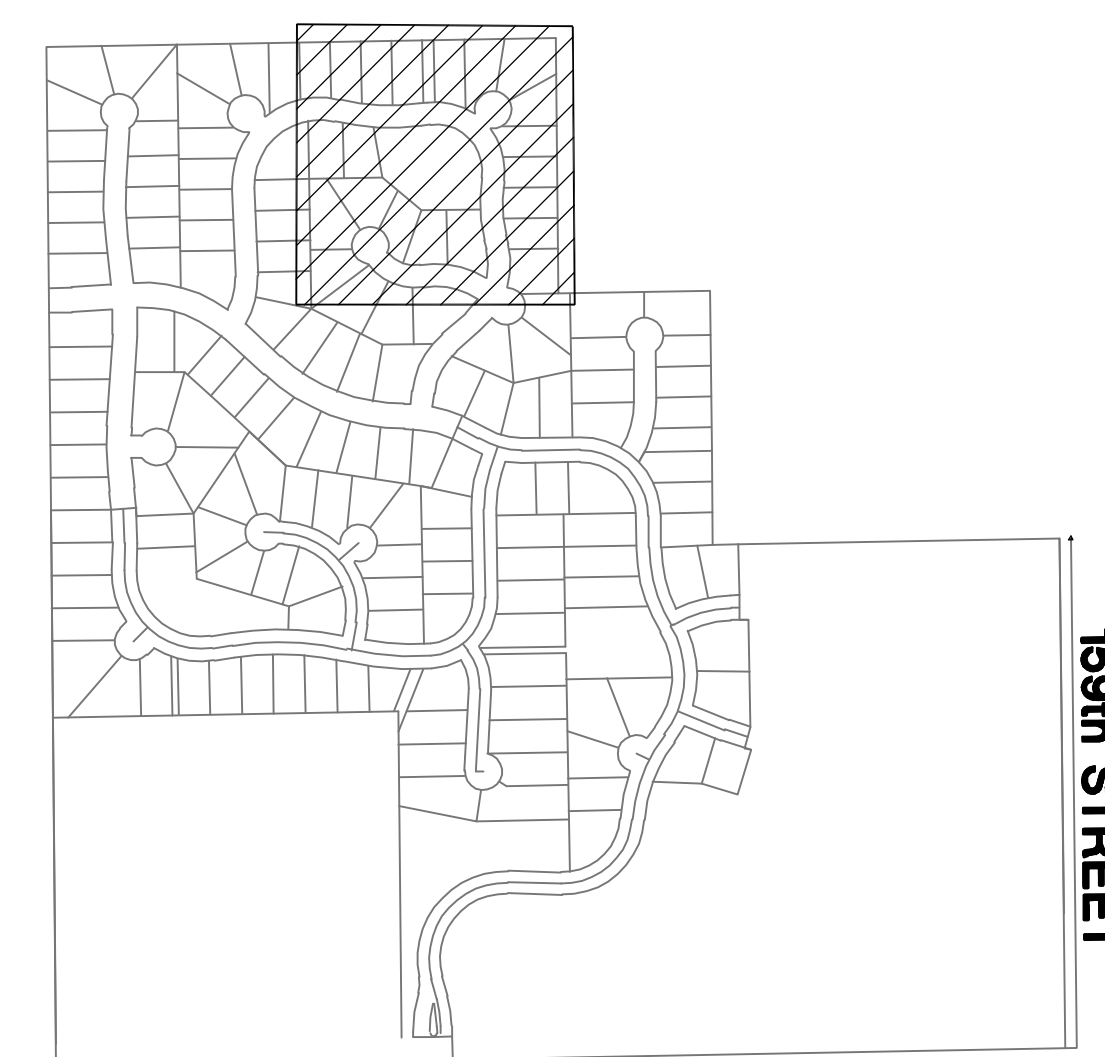


PAVING & INCIDENTAL DRAINAGE PLANS
MONARCH LANDING SECOND ADDITION
PHASE 2 PART B

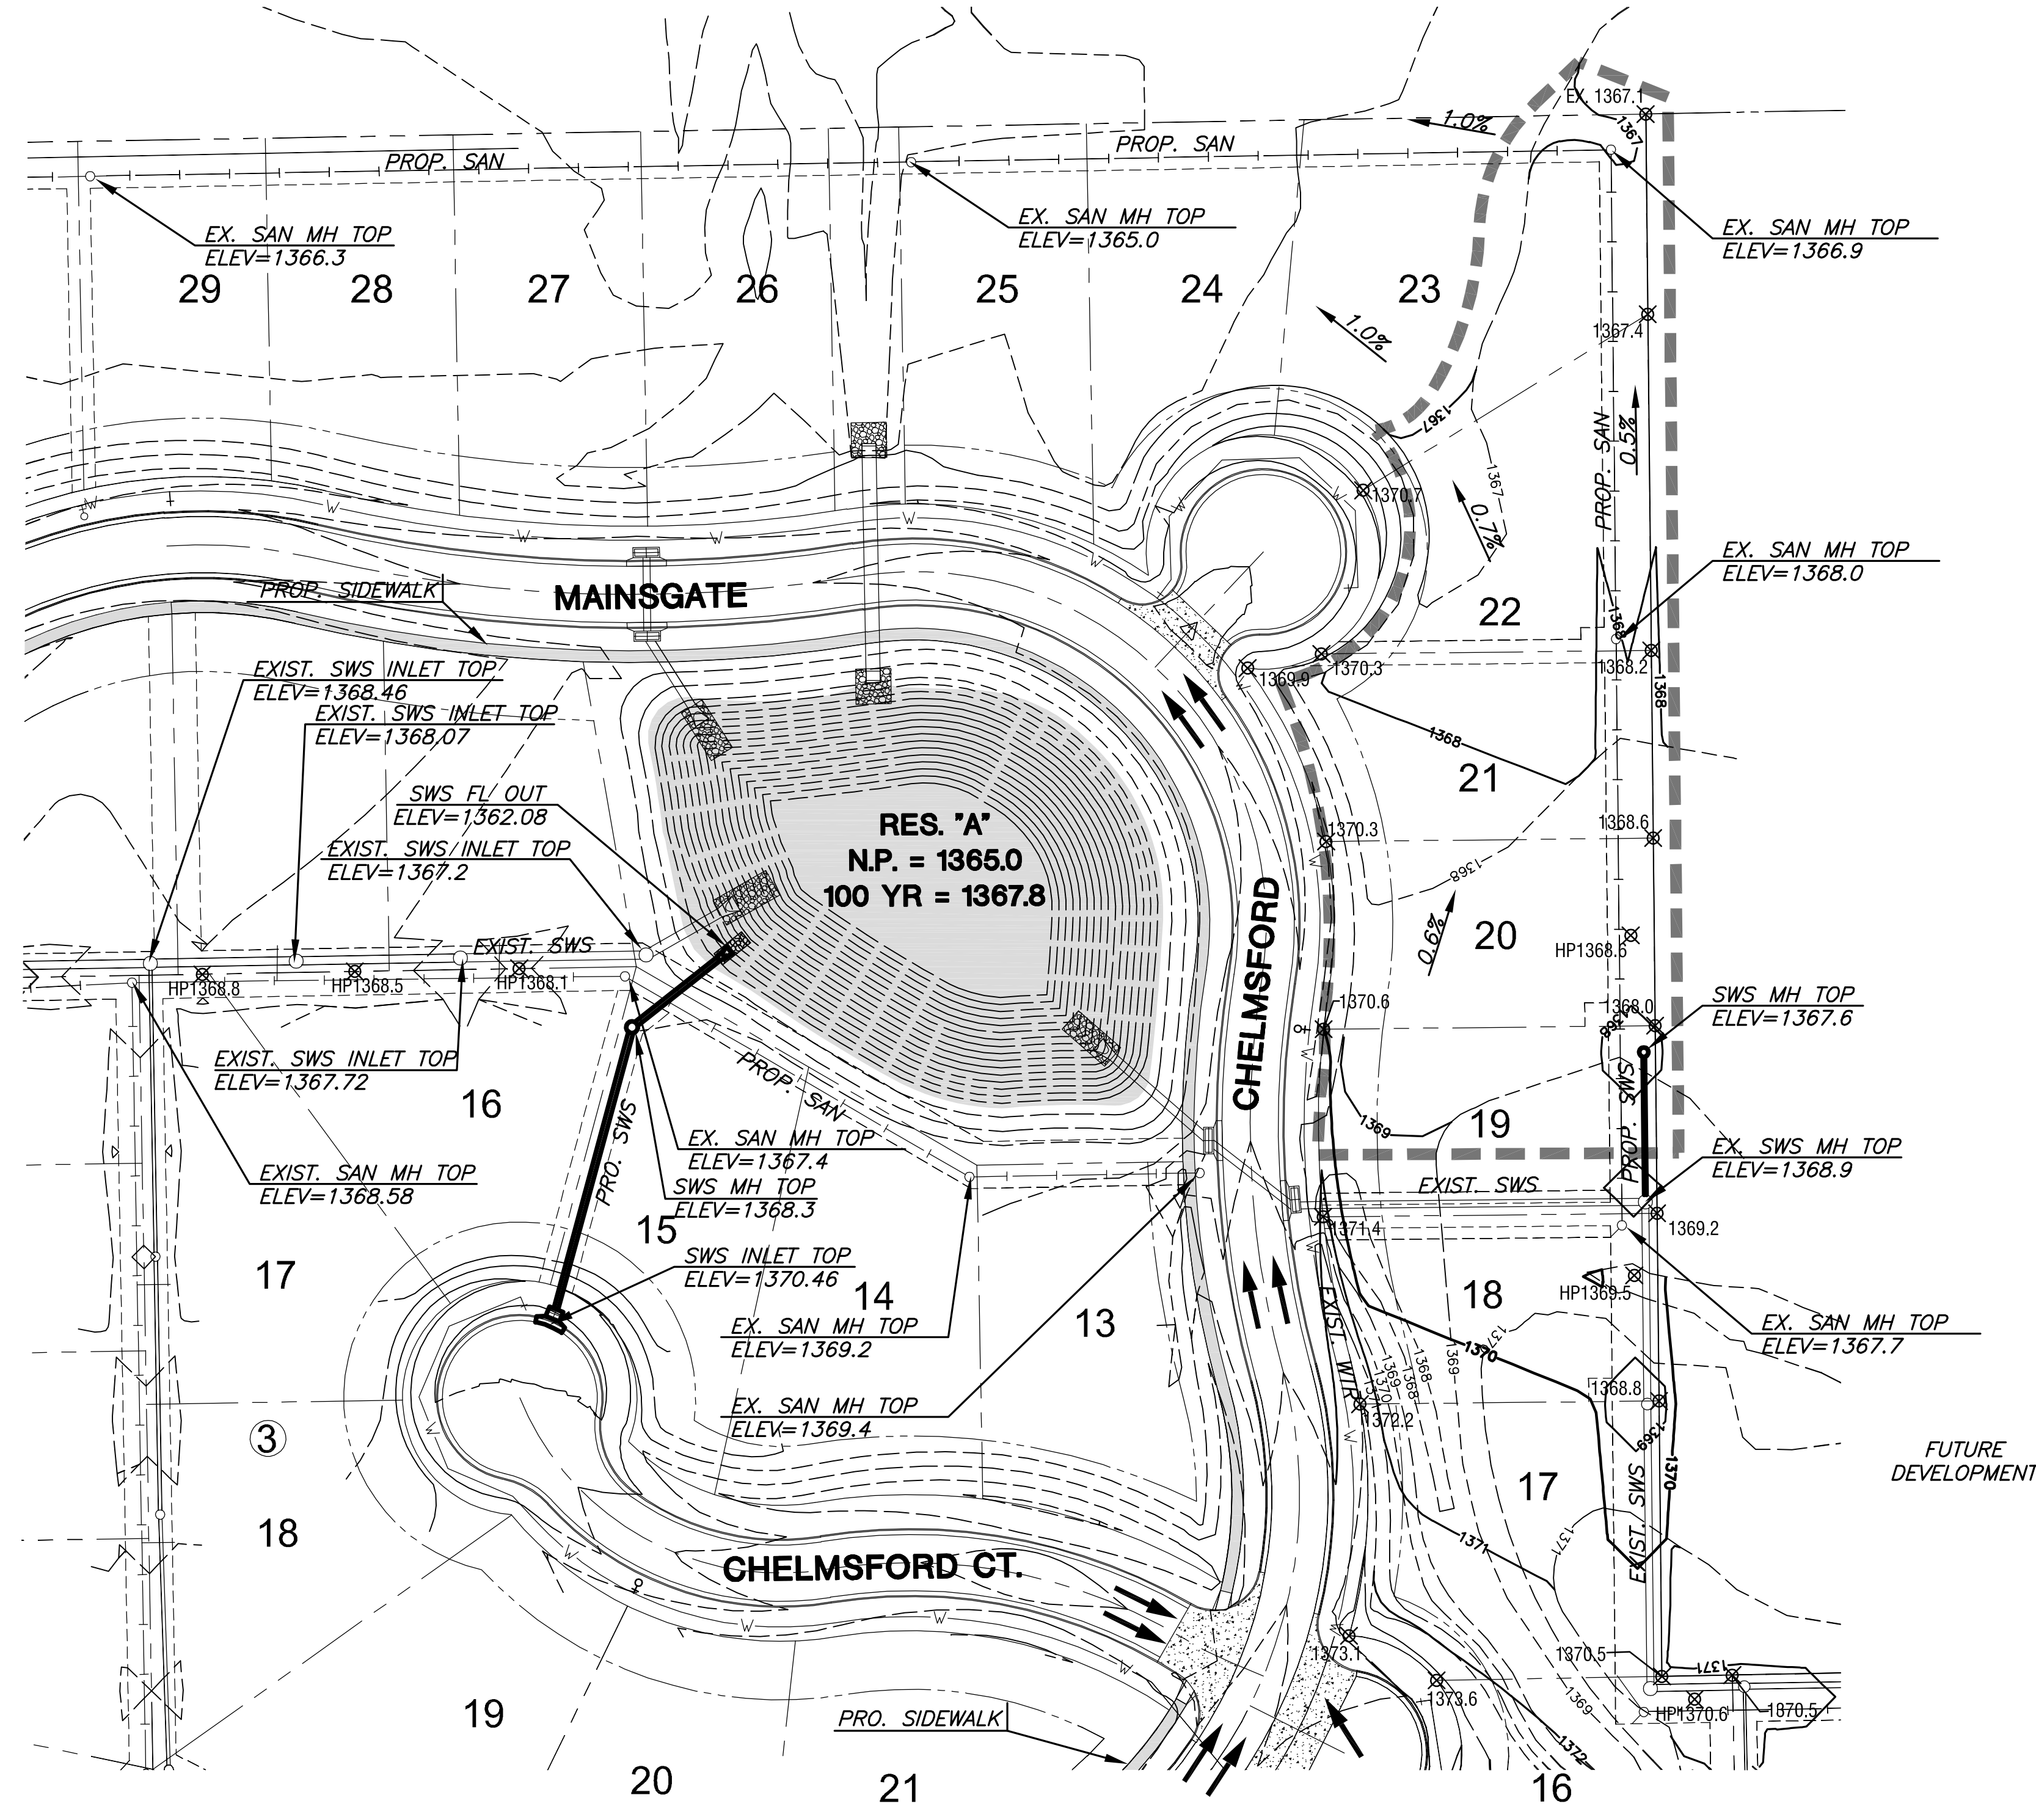

21st STREET
VICINITY MAP

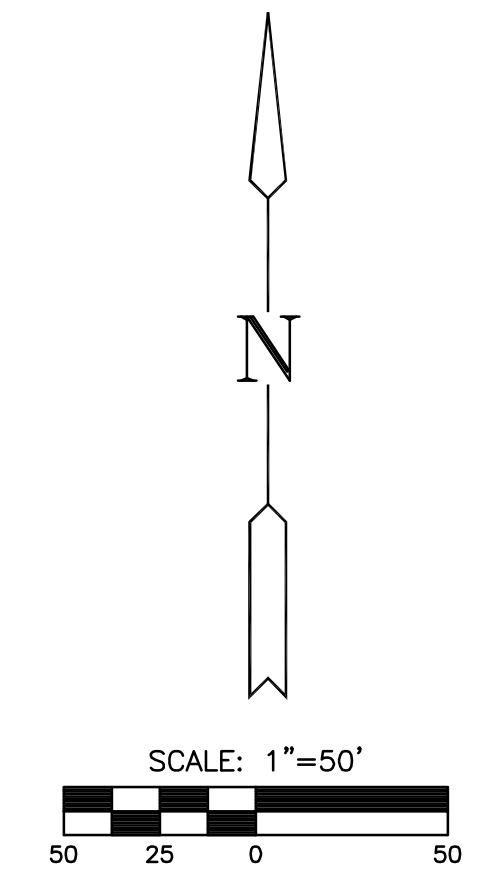

EARTHWORK SUMMARY

EXCAVATION	90 C.Y.
*COMPACTED FILL (95%)	360 C.Y.
CONTRACTOR FURNISHED	324 C.Y.

* 1.5% SHRINK/SWELL FACTOR ADDED

- LEGEND**
- PROPOSED TREE PROTECTION
 - PROPOSED STORM WATER SEWER
 - EXISTING WATER LINE
 - EXISTING SANITARY SEWER LINE
 - EXISTING CONTOURS
 - PROPOSED CONTOURS
 - LIMITS OF GRADING -PHASE 2B
 - NORMAL POOL
 - DRAINAGE ARROWS

GRADING PLAN
SHEET TITLE
472-84613
PROJECT NUMBER

DESIGN BY: DFL
DRAWN BY: MLP
CHECKED BY: GJA

ISSUED: August 2009
REVISED:

SHEET NO.
14 of 27