
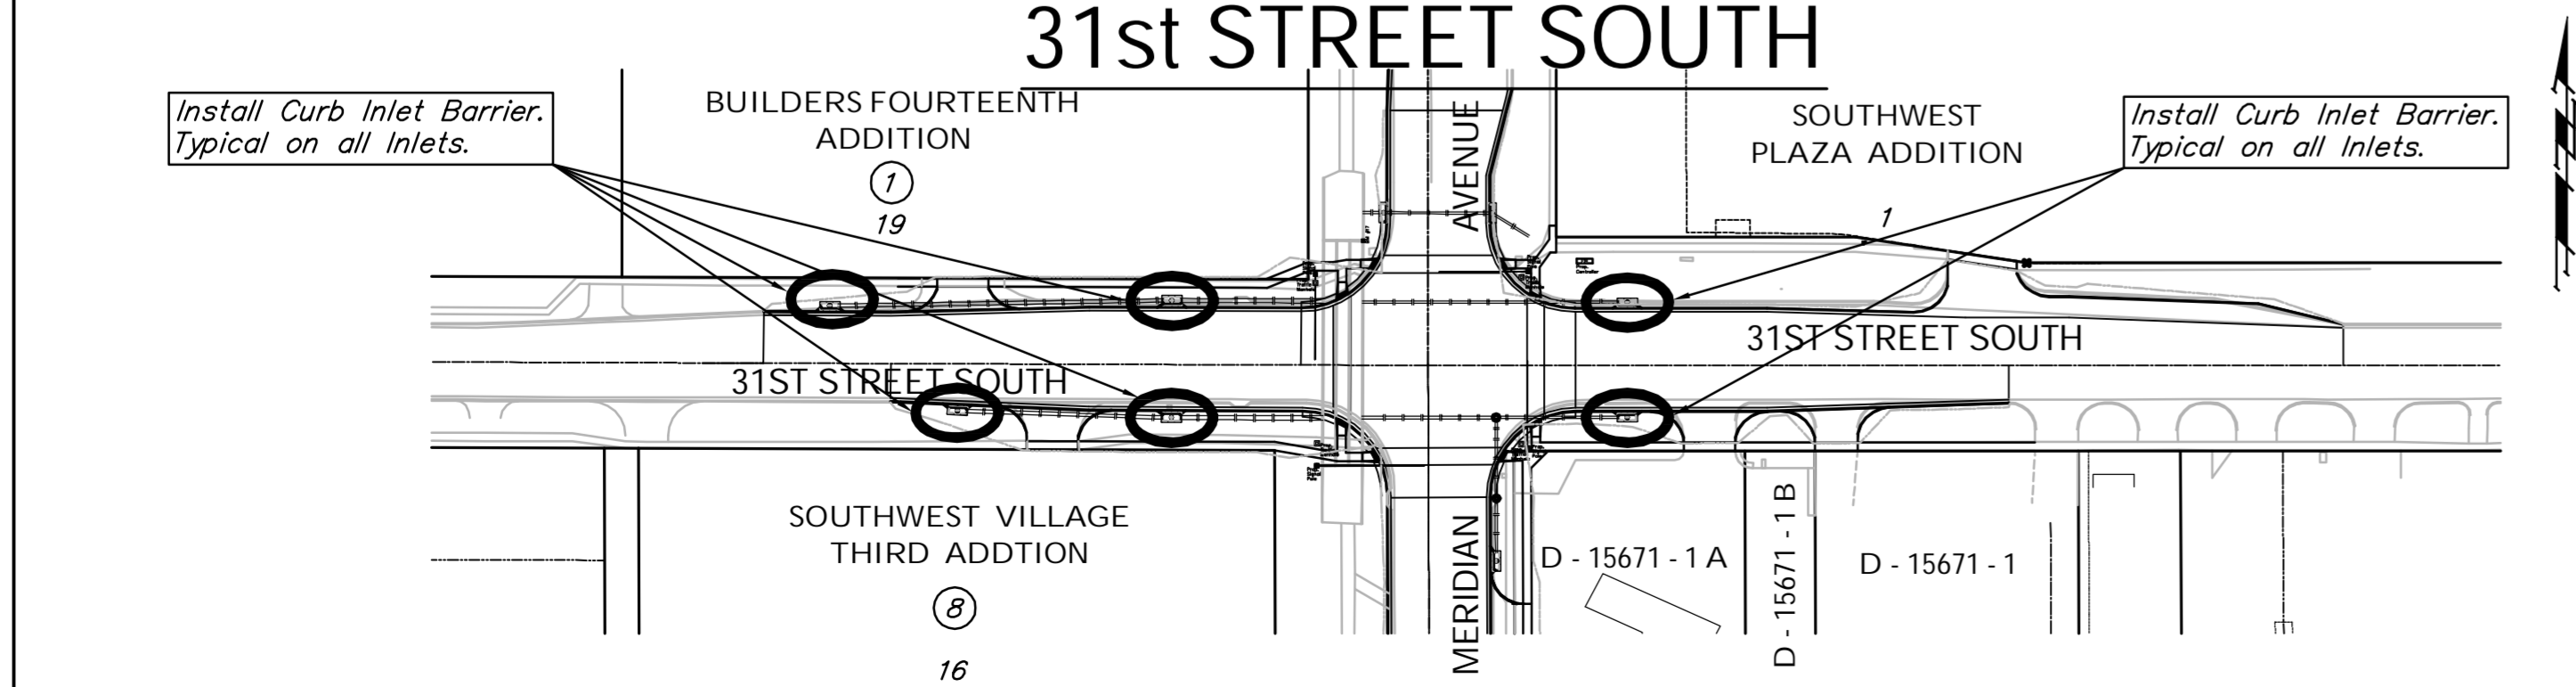
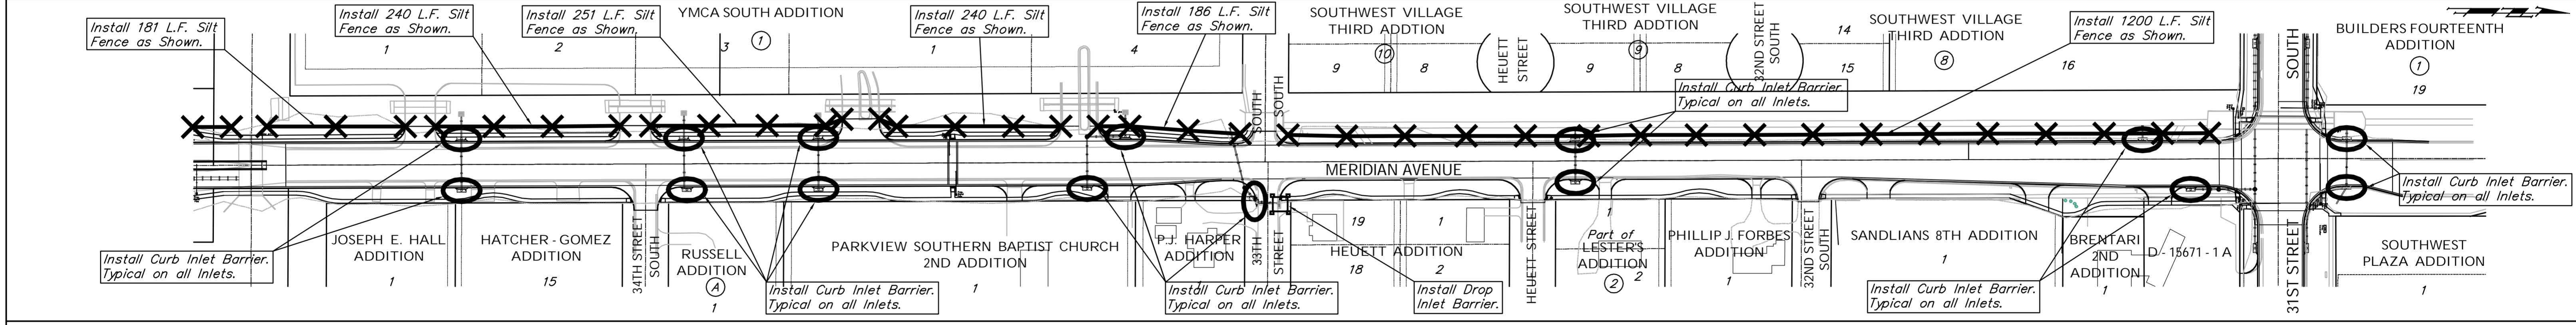
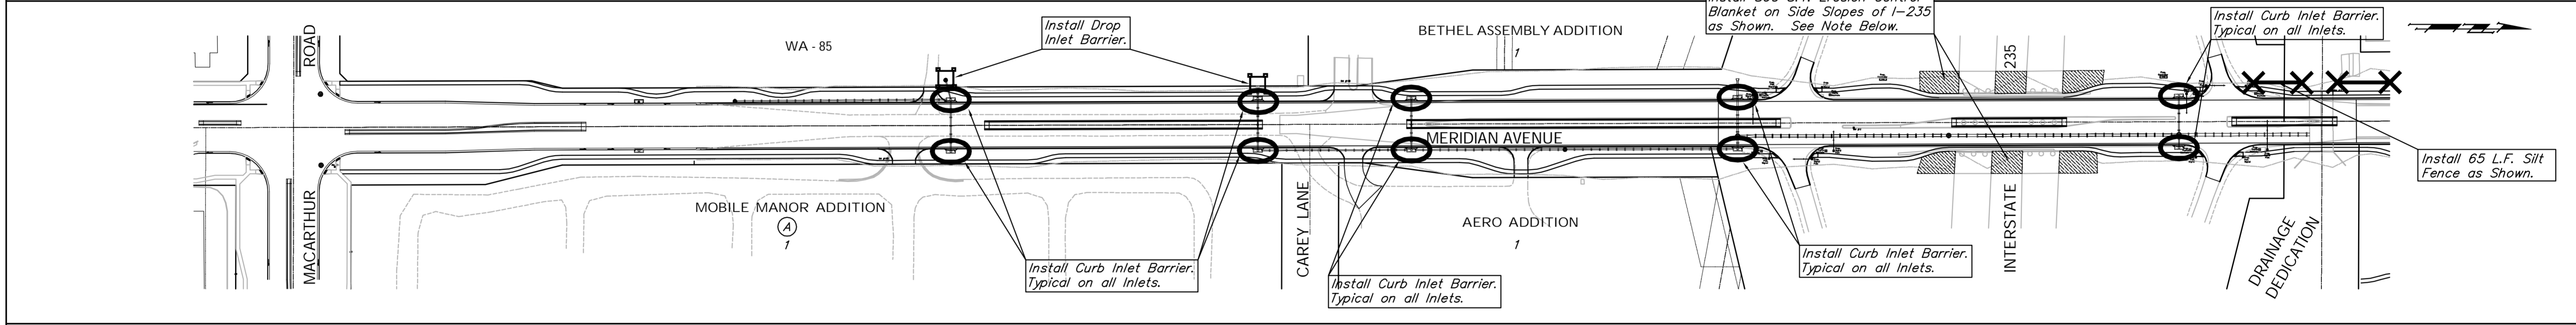
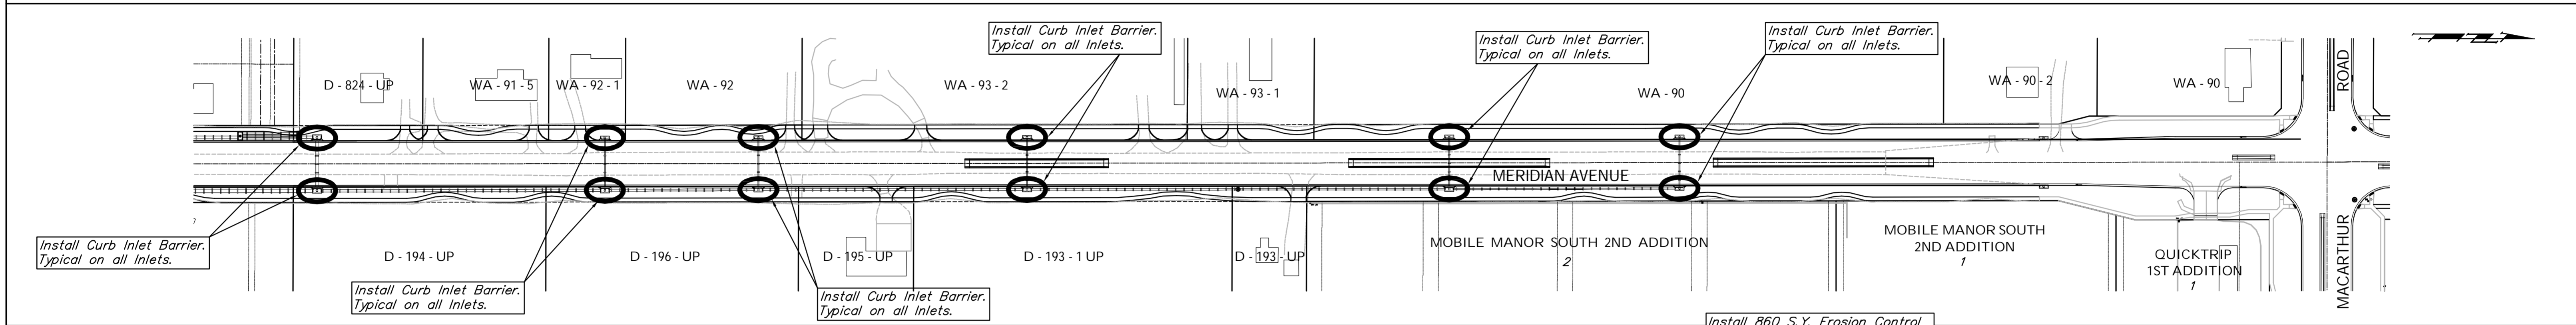


MERIDIAN AVENUE

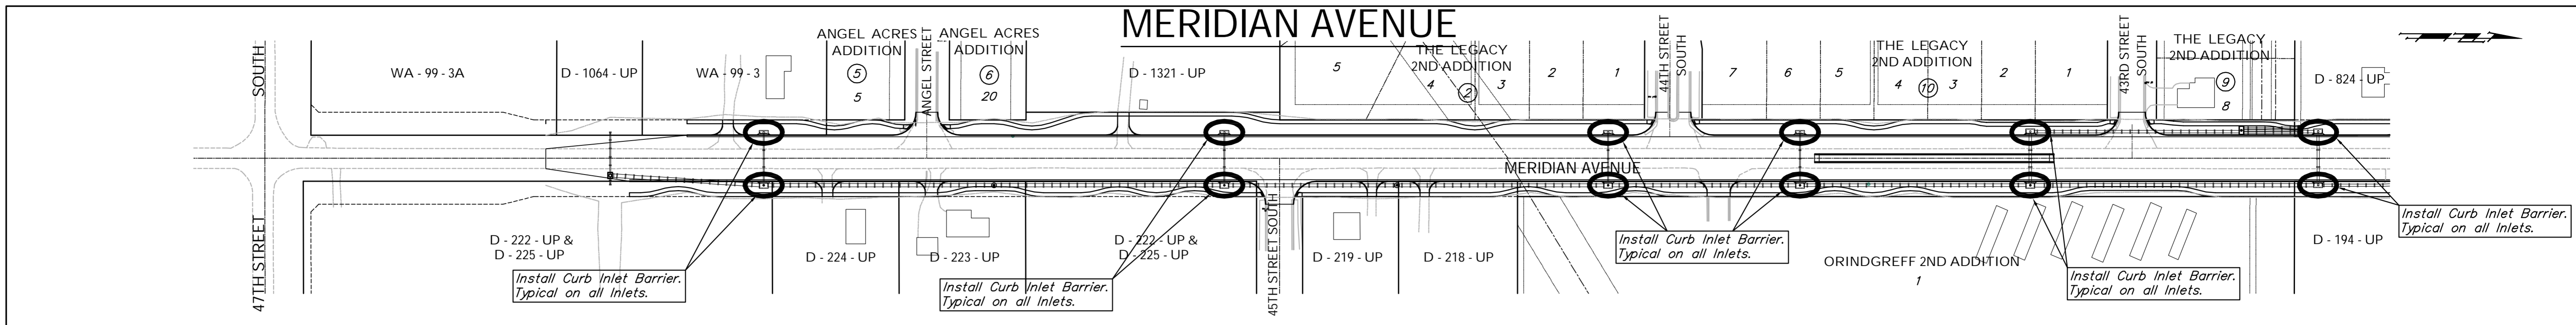

EROSION CONTROL PLAN LEGEND
(Installation Details Found in the BMP Details Sheets)

- LIGHT STONE RIP-RAP
- DROP INLET PROTECTION
- CURB INLET PROTECTION
- STRAW BALE BARRIERS
- SILT FENCING
- EARTH DIKES

NO SCALE

The 860 S.Y. of Erosion Control Blanket to be installed on the side slopes of 1-235 shall be Landlok C2 as Manufactured by Propex Geosynthetics (1-800-621-1273), Curlex II as Manufactured by American Excelsior Co. (1-800-777-7645), or approved equal. Cost to be SUBSIDIARY to the Measured Quantity Bid Item "Erosion Control Blanket (Behind Back of Curb)".

EROSION CONTROL MEASURE	UNITS	QUANTITY
SILT FENCE	L.F.	2365
RIPRAP	S.Y.	**
DROP INLET BARRIER	EA.	3
CURB INLET BARRIER	EA.	52
STRAW BALE DITCH CHECK	EA.	7
EARTHEN DIKES	L.F.	0
EROSION CONTROL BLANKET	S.Y.	24,800
POND E.C. BLANKET	S.Y.	0
CONSTRUCTION ENTRANCE	EA.	4

QUANTITIES ARE FOR INFORMATION ONLY!
CONTRACTOR SHALL VERIFY QUANTITIES PER SPECIFIC ENGINEERING PLAN SHEET.

**QUANTITIES OF RIP RAP AT END SECTIONS ARE CALLED OUT ON THE PAVING AND SWS PLANS.
QUANTITIES INCLUDE EROSION CONTROL MEASURES SHOWN ON THE MERIDIAN AVENUE DRAINAGE CHANNEL PLAN & PROFILE SHEETS.

Design: TPV
Drawn: STAFF
Approved: TPV
Scale: 1" = 100'

Project No. 0510E396 CAPITAL IMPROVEMENT PROJECT
EROSION CONTROL PLAN
MERIDIAN AVENUE - 47TH STREET SOUTH TO 31ST STREET SOUTH

Baughman Company, P.A.
315 Ellis St., Wichita, KS 67211 P 316-262-0149 F 316-262-0149
ENGINEERING | SURVEYING | PLANNING | LANDSCAPE ARCHITECTURE

September 2009
SHEET
160
OF
187