



**GENERAL NOTES**


- SEE SITE GRADING PLANS, SITE LAYOUT PLANS, AND SITE DEMOLITION PLANS FOR AREA GRADING, SIDEWALK LAYOUTS, UTILITY RELOCATIONS, UTILITY ADJUSTMENTS, UTILITY COORDINATION, AND REMOVALS.
- CONTRACTOR SHALL VERIFY ALL ALIGNMENTS AND PROFILE GRADES WITH SITE DEMOLITION PLANS, SITE GRADING PLANS, AND SITE LAYOUT PLANS FOR UTILITY ADJUSTMENTS, REMOVALS, RETAINING WALLS AND EXISTING AMENITIES TO REMAIN PRIOR TO STARTING WORK.
- EXPANSION JOINTS SHALL BE CONSTRUCTED AT 80' INTERVALS ALONG BIKE PATH AND AS SHOWN ON SITE LAYOUT PLANS.
- TRANSVERSE JOINTS SHALL BE 1/8" TOOLED JOINT AT 10' INTERVALS ALONG BIKE PATH.
- ALL FILL SHOWN ON GRADING PLANS LOCATED UNDER BIKE PATH SHALL BE COMPACTED TO 95% STANDARD DENSITY (SUBSIDIARY TO 5" CONCRETE PAVEMENT)
- ALL EXPANSION JOINT MATERIAL, SEALANT, 6" x 6" W2.9 x W2.9 WELDED WIRE MESH, AND MISC. MATERIAL NEEDED FOR STEEL SHALL BE SUBSIDIARY TO 5" CONCRETE PAVEMENT.
- SEE SITE LAYOUT PLANS AND SITE GRADING PLANS FOR LANDSCAPE ARCHITECTURAL DETAILING FOR MATERIAL CHANGES AND LAYOUTS FOR BIKE PATH.
- ALL CONSTRUCTION ACTIVITIES IN FLOOD PLAIN SHALL BE CONDUCTED IN ACCORDANCE WITH KANSAS DEPARTMENT OF AGRICULTURE, KANSAS DEPARTMENT OF WILDLIFE & PARKS AND U.S. CORPS OF ENGINEERS PERMITTING REGULATIONS.

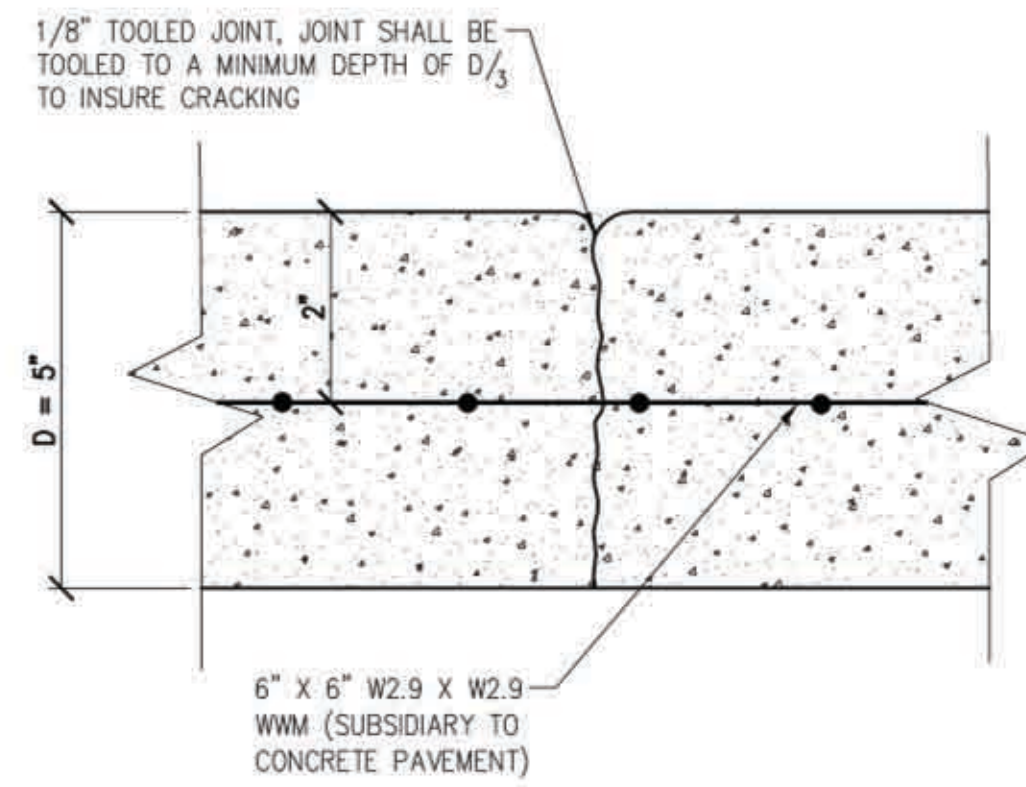


**C3 TRANSVERSE CONTRACTION JOINT**  
NOT TO SCALE

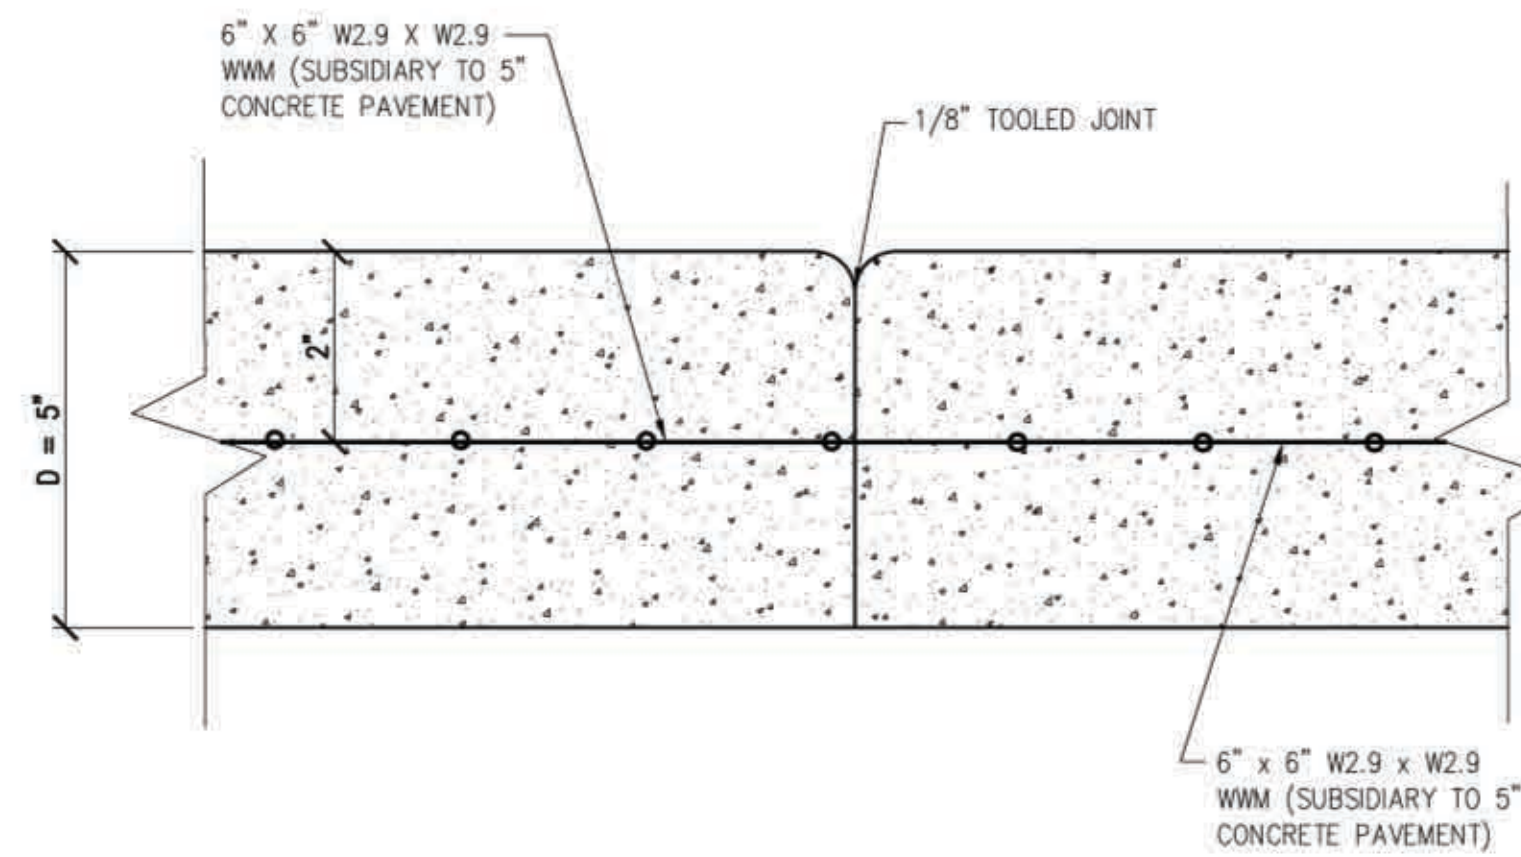


**C3A TRANSVERSE CONSTRUCTION JOINT**  
NOT TO SCALE

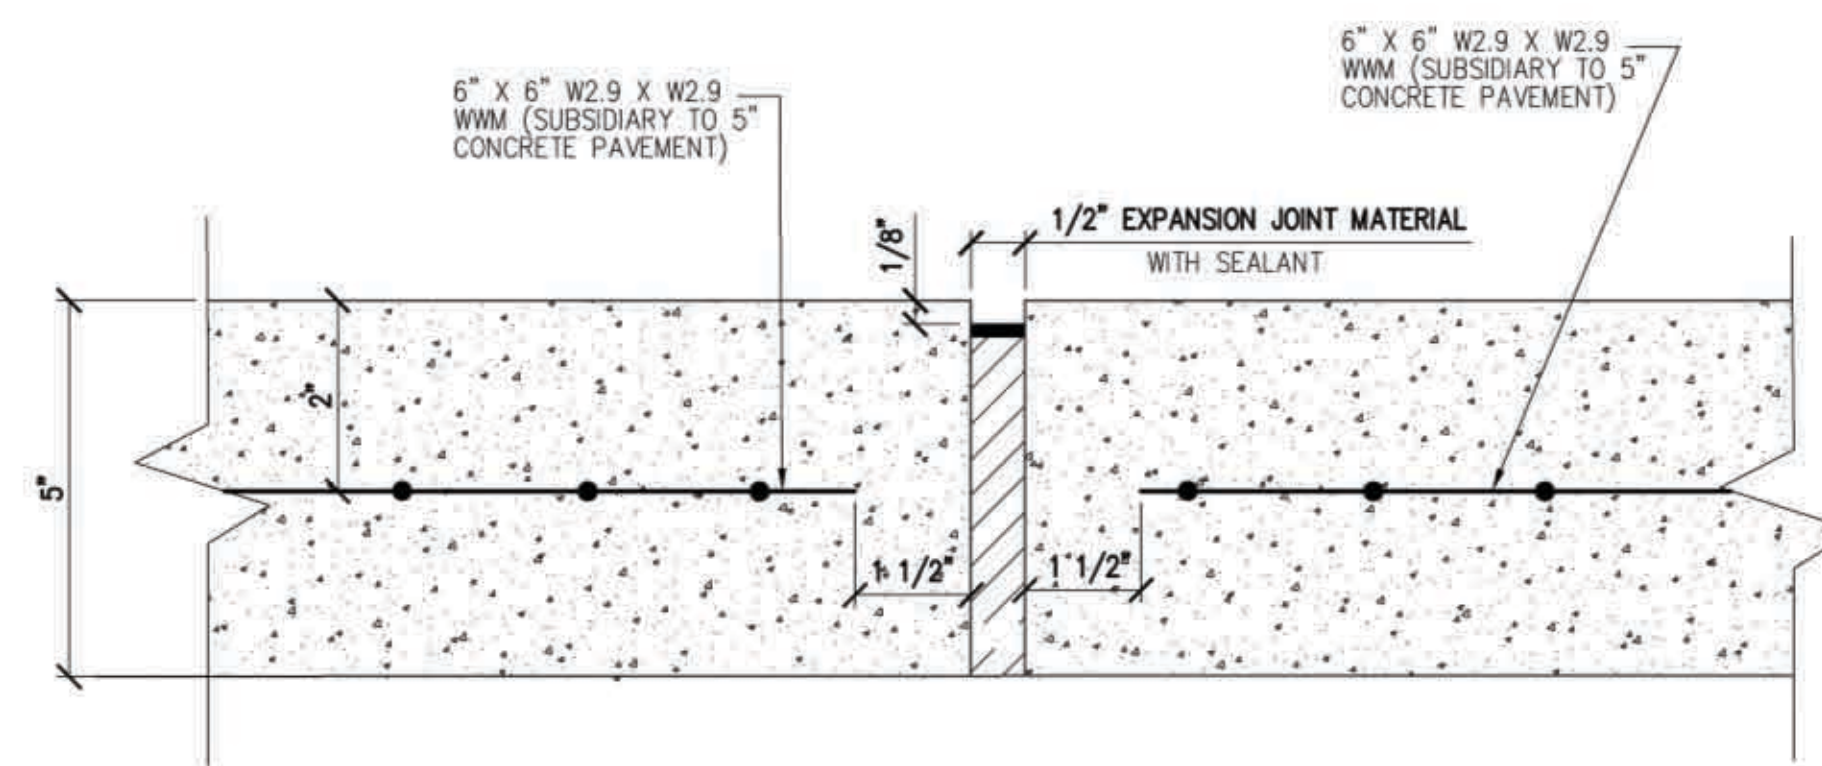


**C3B EXPANSION JOINT**  
NOT TO SCALE

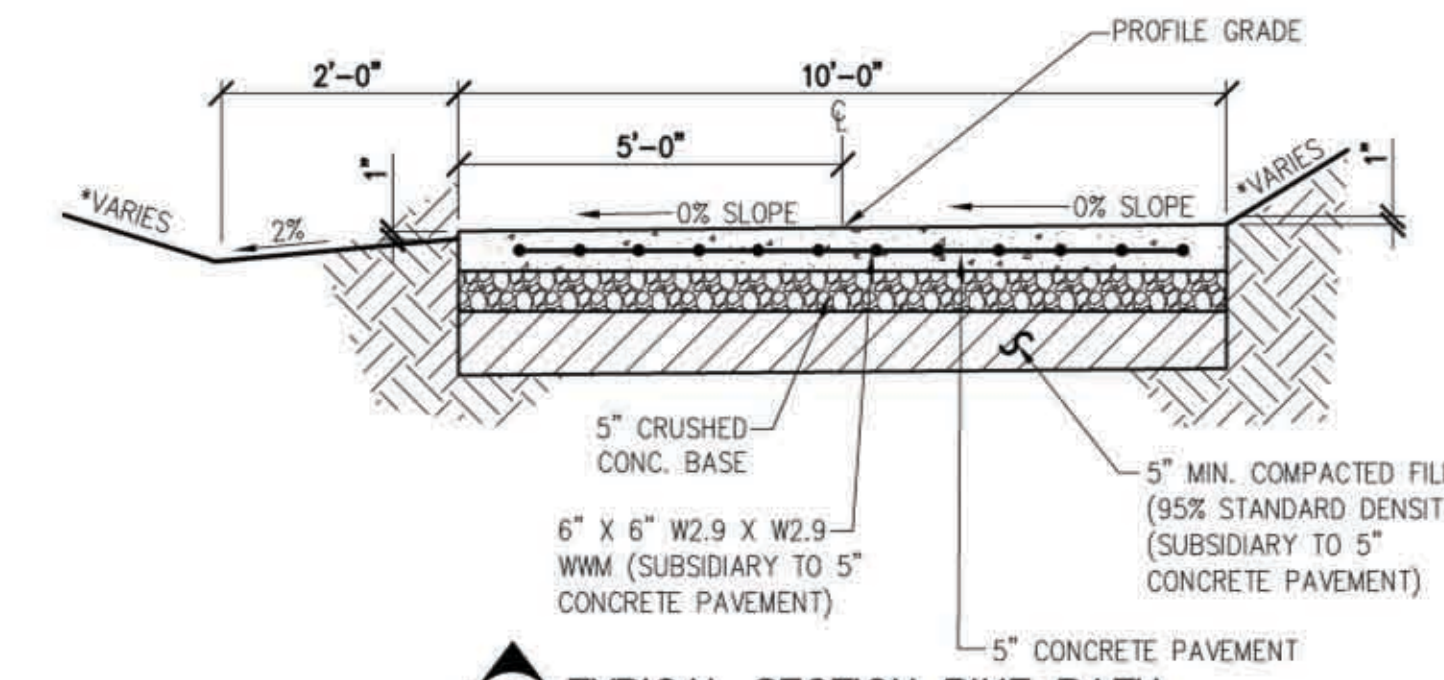

**C1 TYPICAL SECTION BIKE PATH**  
NOT TO SCALE  
STA 10+00 TO STA 10+50  
STA 11+70 TO STA 14+08.92

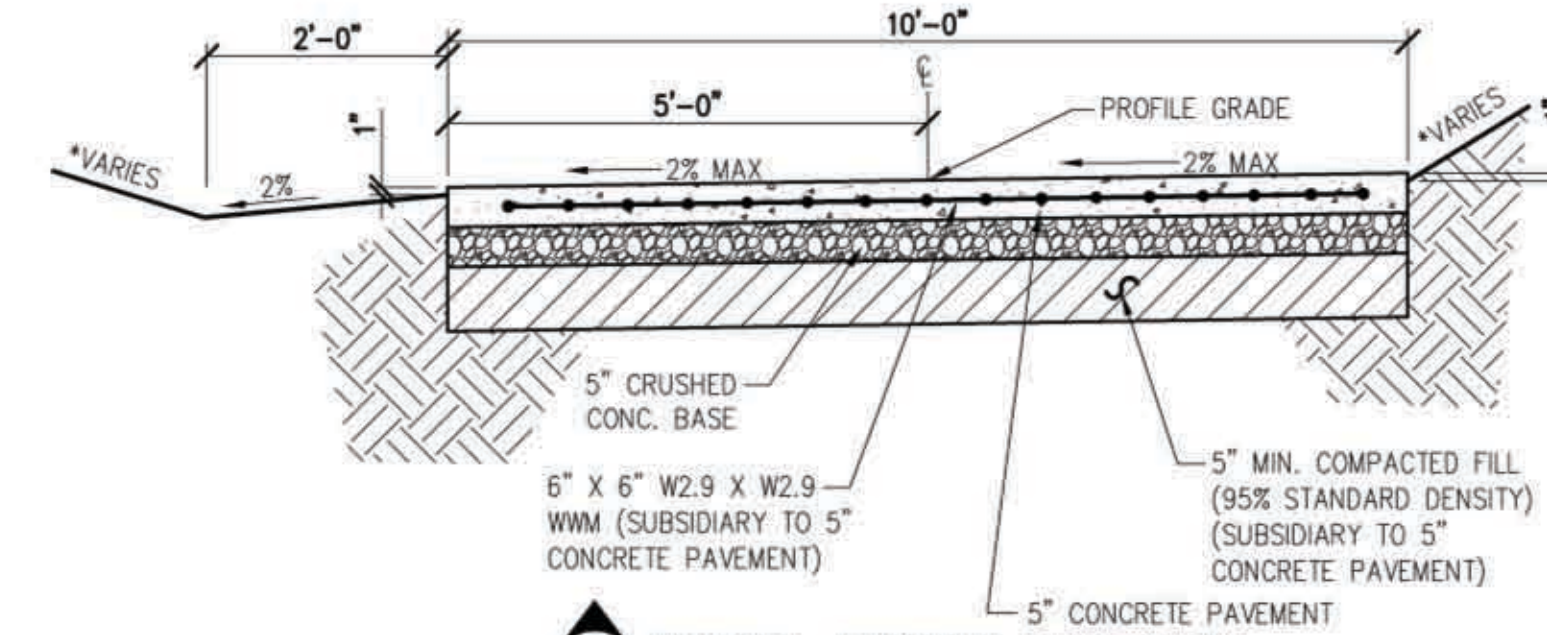

**C2 TYPICAL SECTION BIKE PATH**  
NOT TO SCALE  
STA 10+50 TO STA 11+70

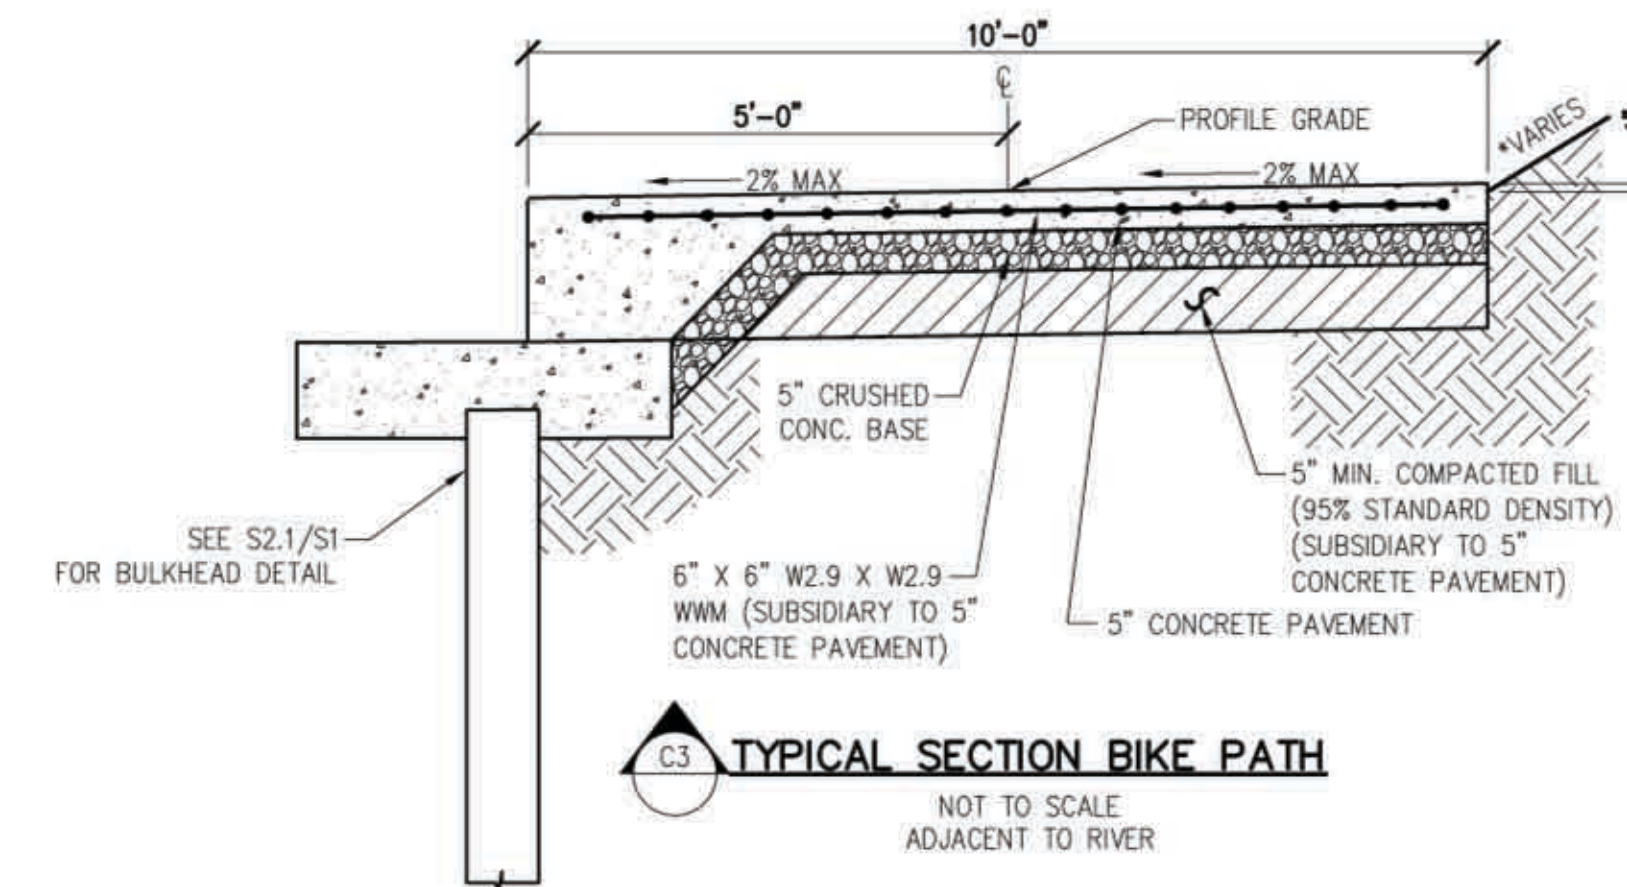

**C3 TYPICAL SECTION BIKE PATH**  
NOT TO SCALE  
ADJACENT TO RIVER

PRINTS ISSUED

DATE	BY	REVISION
10.05.10		FIELD CHECK
11.12.09		OFFICE CHECK
02.01.10		FINAL PLANS

RIVER CORRIDOR  
IMPROVEMENTS PHASE 1C:  
WICHITA, KS

**LawKingtonArchitecture**  
Engineering • Planning • Interiors • Landscapes



**LawKingtonArchitecture**  
345 RIVERVIEW, WICHITA, KS 67203  
Phone (316) 268-0230 Fax: (316) 268-0205

CONTACT: Karlo Waters, PE

PROJECT NUMBER

**08386**

SHEET TITLE:  
BIKE PATH GENERAL  
NOTES & TYPICAL  
SECTIONS

SHEET NUMBER

**C1.4**

\* SEE SITE LAYOUT PLANS & SITE GRADING PLANS FOR AREA GRADING, RETAINING WALLS & UTILITY ADJUSTMENTS.

**WILSON & COMPANY**  
ENGINEERS & ARCHITECTS