




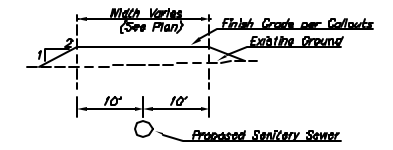

Scale: 1" = 50'

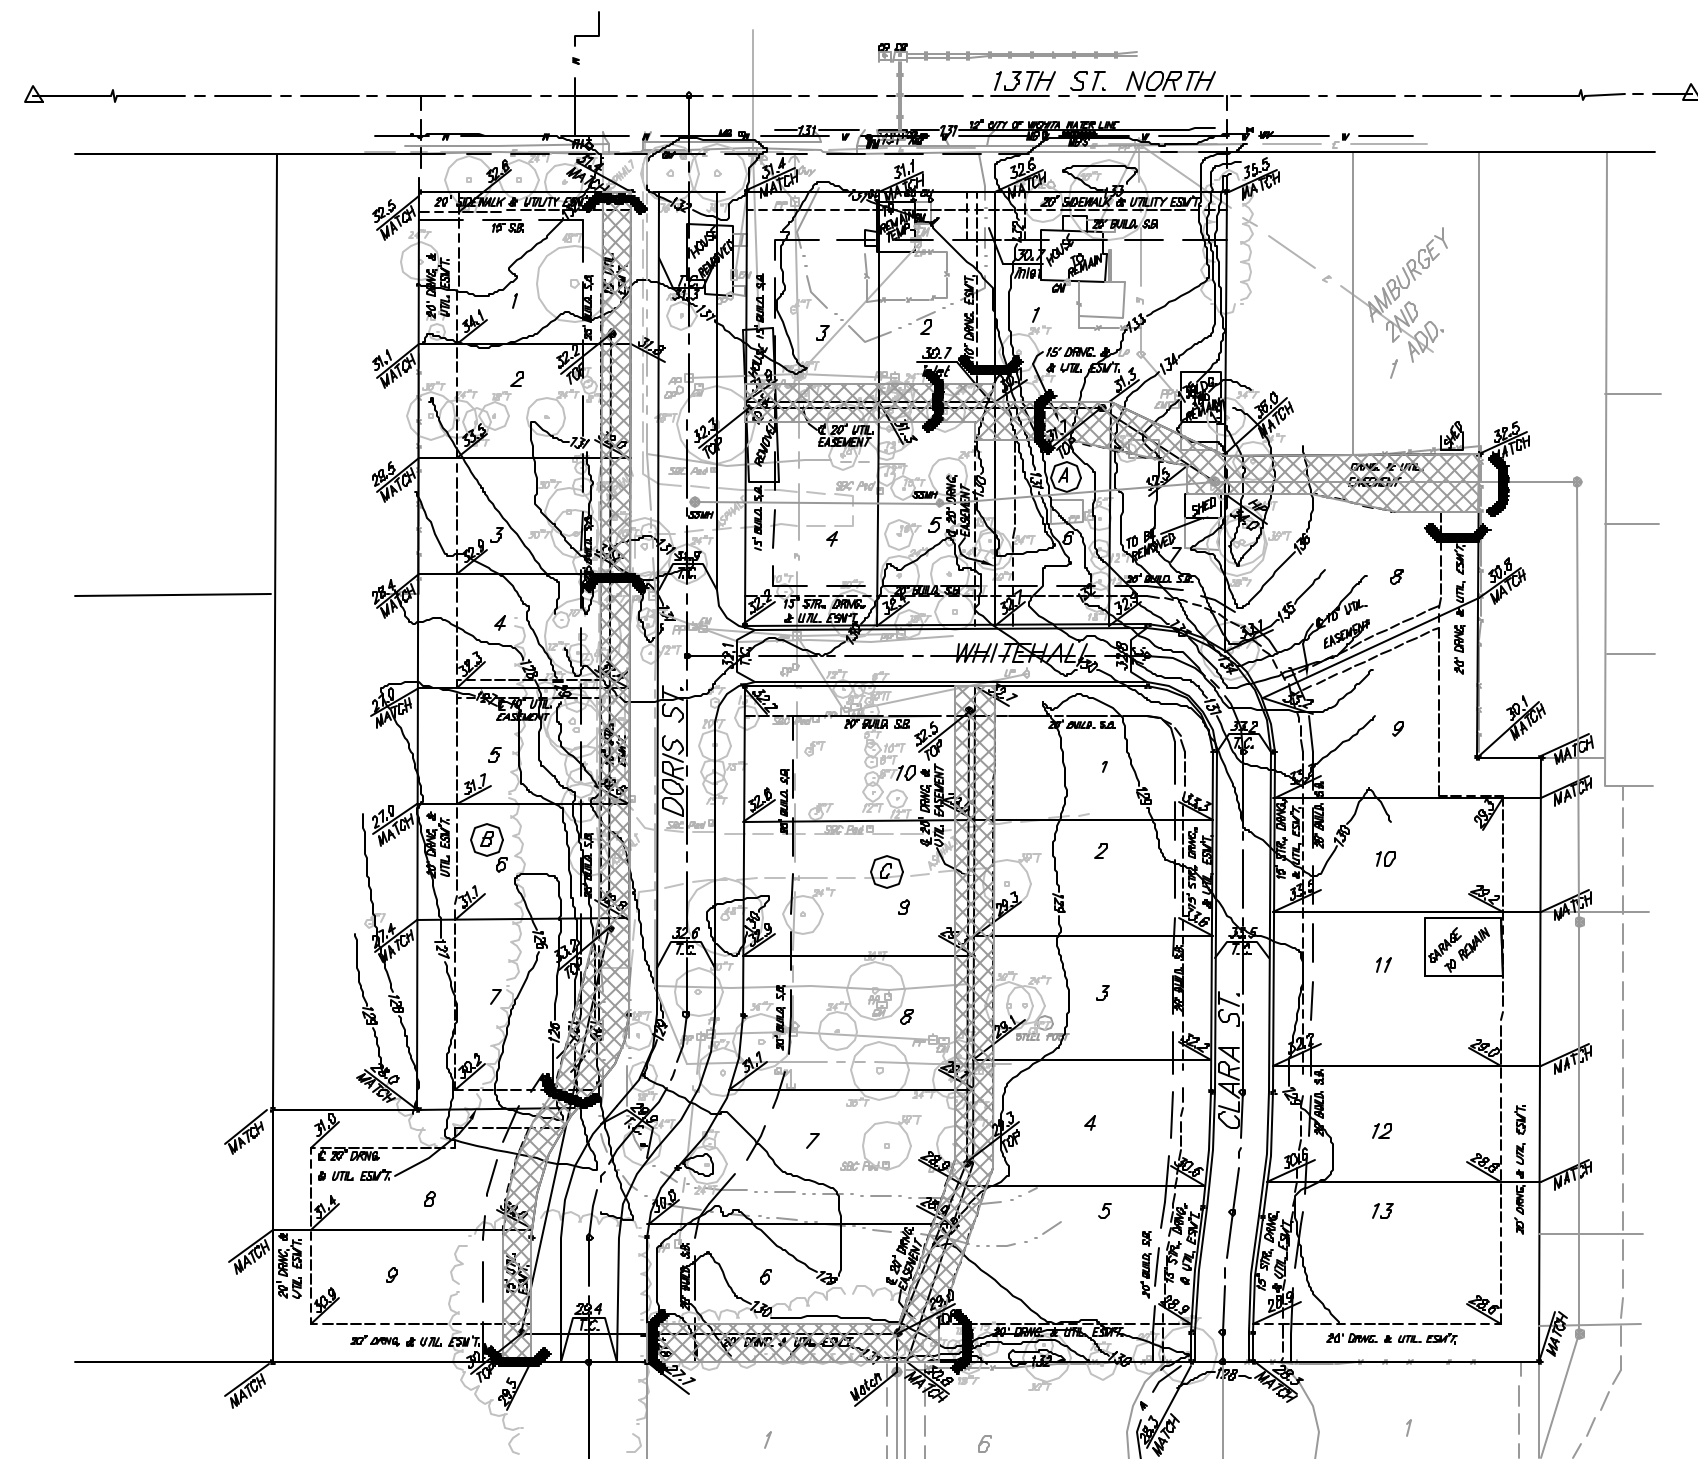

TYPICAL FILL SECTION

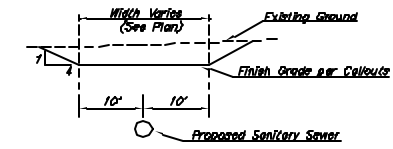

TYPICAL CUT SECTION

= Easements To Be Graded

Approximate Easement Grading Quantities  
(For Information Only)  
Excavation 3622 C.Y.  
Fill 1501 C.Y.

The contractor shall grade the easements as shown to the elevations given on the easement grading plan. All costs for grading shall be incidental to the Easement Grading Bid Item.

The contractor shall "straight" grade the easements between the elevations given. Where a callout designates "Match", the contractor will grade to the existing ground elevation.

= Existing Grade

= Minimum Areas to Receive Straw Bales (Erosion Control)

Contractor to install Silt Fence around perimeter as needed.

All Erosion Control is incidental to bid item "Erosion Control BMP's"

STEVE KELLEY 6TH ADDITION  
**EASEMENT GRADING PLAN**  
 WICHITA, KANSAS

**BAUGHMAN COMPANY P.A.**  
 ENGINEERING, SURVEYING, & PLANNING  
 318-282-7271 • 318 FLUID • WICHITA, KANSAS 67211

PROJECT NUMBER  
**488-53901**

DESIGN MWS	DRAWN MWS	APPROVED	DATE 05/04	SCALE Noted	SHEET <b>9</b> OF <b>12</b>
---------------	--------------	----------	---------------	----------------	--------------------------------------

Steve K. SCS&M, Inc. 04-05-EBB2