



WATER SERVICE TABLE

Sta.	Dase.	LT.	RT.	EXIST. Top Elev.	Prop. Top Elev.
8+48.78	WV	6.0'		145.27	145.79
8+48.67	WV	8.0'		145.24	145.75
8+48.67	WV	10.0'		145.29	145.69

\* Not field located. Contractor shall verify elevation and location.

\*Existing 29"x18" CMAC were not field located. Contractor shall verify size and location.

UTILITIES SHOWN REPRESENT THE BEST INFORMATION AVAILABLE FOR DESIGN. ADDITIONAL UTILITIES MAY BE PRESENT ON THIS PROJECT. THE CONTRACTOR SHALL BE RESPONSIBLE FOR DETERMINING THE EXACT LOCATION, DEPTH AND SIZE OF ALL UNDERGROUND UTILITIES PRIOR TO CONSTRUCTION. THE CONTRACTOR SHALL BE LIABLE FOR ANY DAMAGE CAUSED BY THE FAILURE TO DO SO.

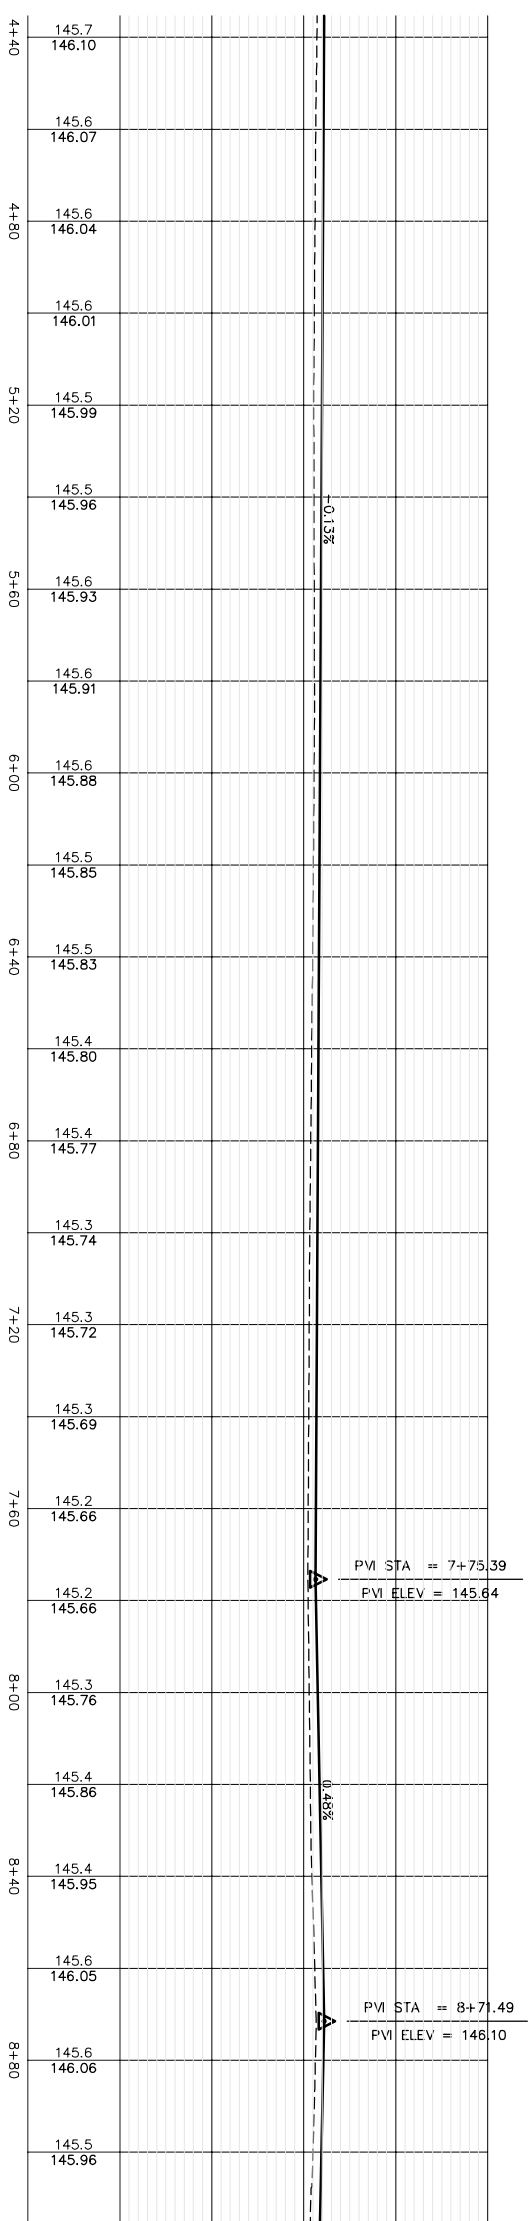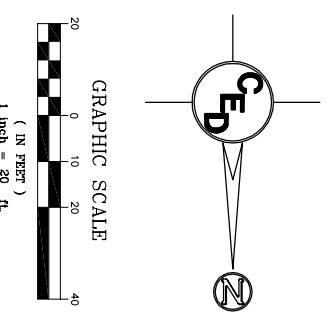

PVI STA = 7+75.39  
PVI ELEV = 145.64

PVI STA = 8+71.49  
PVI ELEV = 146.10

UTILITY LEGEND

<ul style="list-style-type: none"> <li>□ = City Box</li> <li>○ = Water Well</li> <li>○ = Sprinkler Head</li> <li>○ = Water Meter</li> <li>○ = Water Valve</li> <li>○ = Gas Meter</li> <li>○ = Gas Valve</li> <li>○ = Telephone Riser</li> <li>△ = Section Corner</li> <li>● = Set 5/8"x24" Rebar</li> <li>⊠ = Manhole</li> <li>○ = Flag Pole</li> <li>⊙ = SS Manhole</li> <li>⊙ = SMS Manhole</li> <li>○ = Sign</li> <li>○ = Fire Hydrant</li> <li>○ = Misc. Post</li> <li>○ = Guy Anchor</li> <li>○ = Power Pole</li> <li>○ = Light Pole</li> <li>○ = Deciduous Tree or Shrub</li> <li>○ = Coniferous Tree</li> <li>— = Existing Fence</li> <li>— = Property Line</li> <li>— = Underground Telephone</li> <li>— = Underground Electric</li> <li>— = Overhead Electric</li> <li>— = Water Line</li> <li>— = Sanitary Sewer</li> <li>— = Gas Line</li> <li>— = Cable TV or Fiber Optic</li> </ul>	<ul style="list-style-type: none"> <li>○ = Flag Pole</li> <li>⊙ = SS Manhole</li> <li>⊙ = SMS Manhole</li> <li>○ = Sign</li> <li>○ = Fire Hydrant</li> <li>○ = Misc. Post</li> <li>○ = Guy Anchor</li> <li>○ = Power Pole</li> <li>○ = Light Pole</li> <li>○ = Deciduous Tree or Shrub</li> <li>○ = Coniferous Tree</li> <li>— = Existing Fence</li> <li>— = Property Line</li> <li>— = Underground Telephone</li> <li>— = Underground Electric</li> <li>— = Overhead Electric</li> <li>— = Water Line</li> <li>— = Sanitary Sewer</li> <li>— = Gas Line</li> <li>— = Cable TV or Fiber Optic</li> </ul>
--	--

**SURVEY DISCLAIMER**  
 TOPOGRAPHIC SURVEY USED IN PREPARING PLANS WAS PROVIDED BY GARBER SURVEYING SERVICE, (620) 665-7032, 423 WEST FIRST AVE., HUTCHINSON, KS. ENGINEER DOES NOT GUARANTEE SURVEY ELEVATIONS FOR ACCURACY. CONTRACTOR SHALL VERIFY ELEVATIONS AND NORTH ENGINEER OF ANY DISCREPANCIES.

STREET PAVING PLAN FOR  
**CHARLES AVENUE**  
 WICHITA, SEDGWICK CO., KANSAS  
 CED PROJ. NO.: 20020917  
**CERTIFIED ENGINEERING DESIGN, P.A.**  
 810 WEST DOUGLAS, SUITE C  
 WICHITA, KANSAS 67203  
 PH. (316) 262-8808 FAX. (316) 262-1669  
 SCALE: 1"=20'  
 DATE: 12/02  
 SHEET 15  
 CED FILE: 53-d&w-d-Base TOTAL 74