

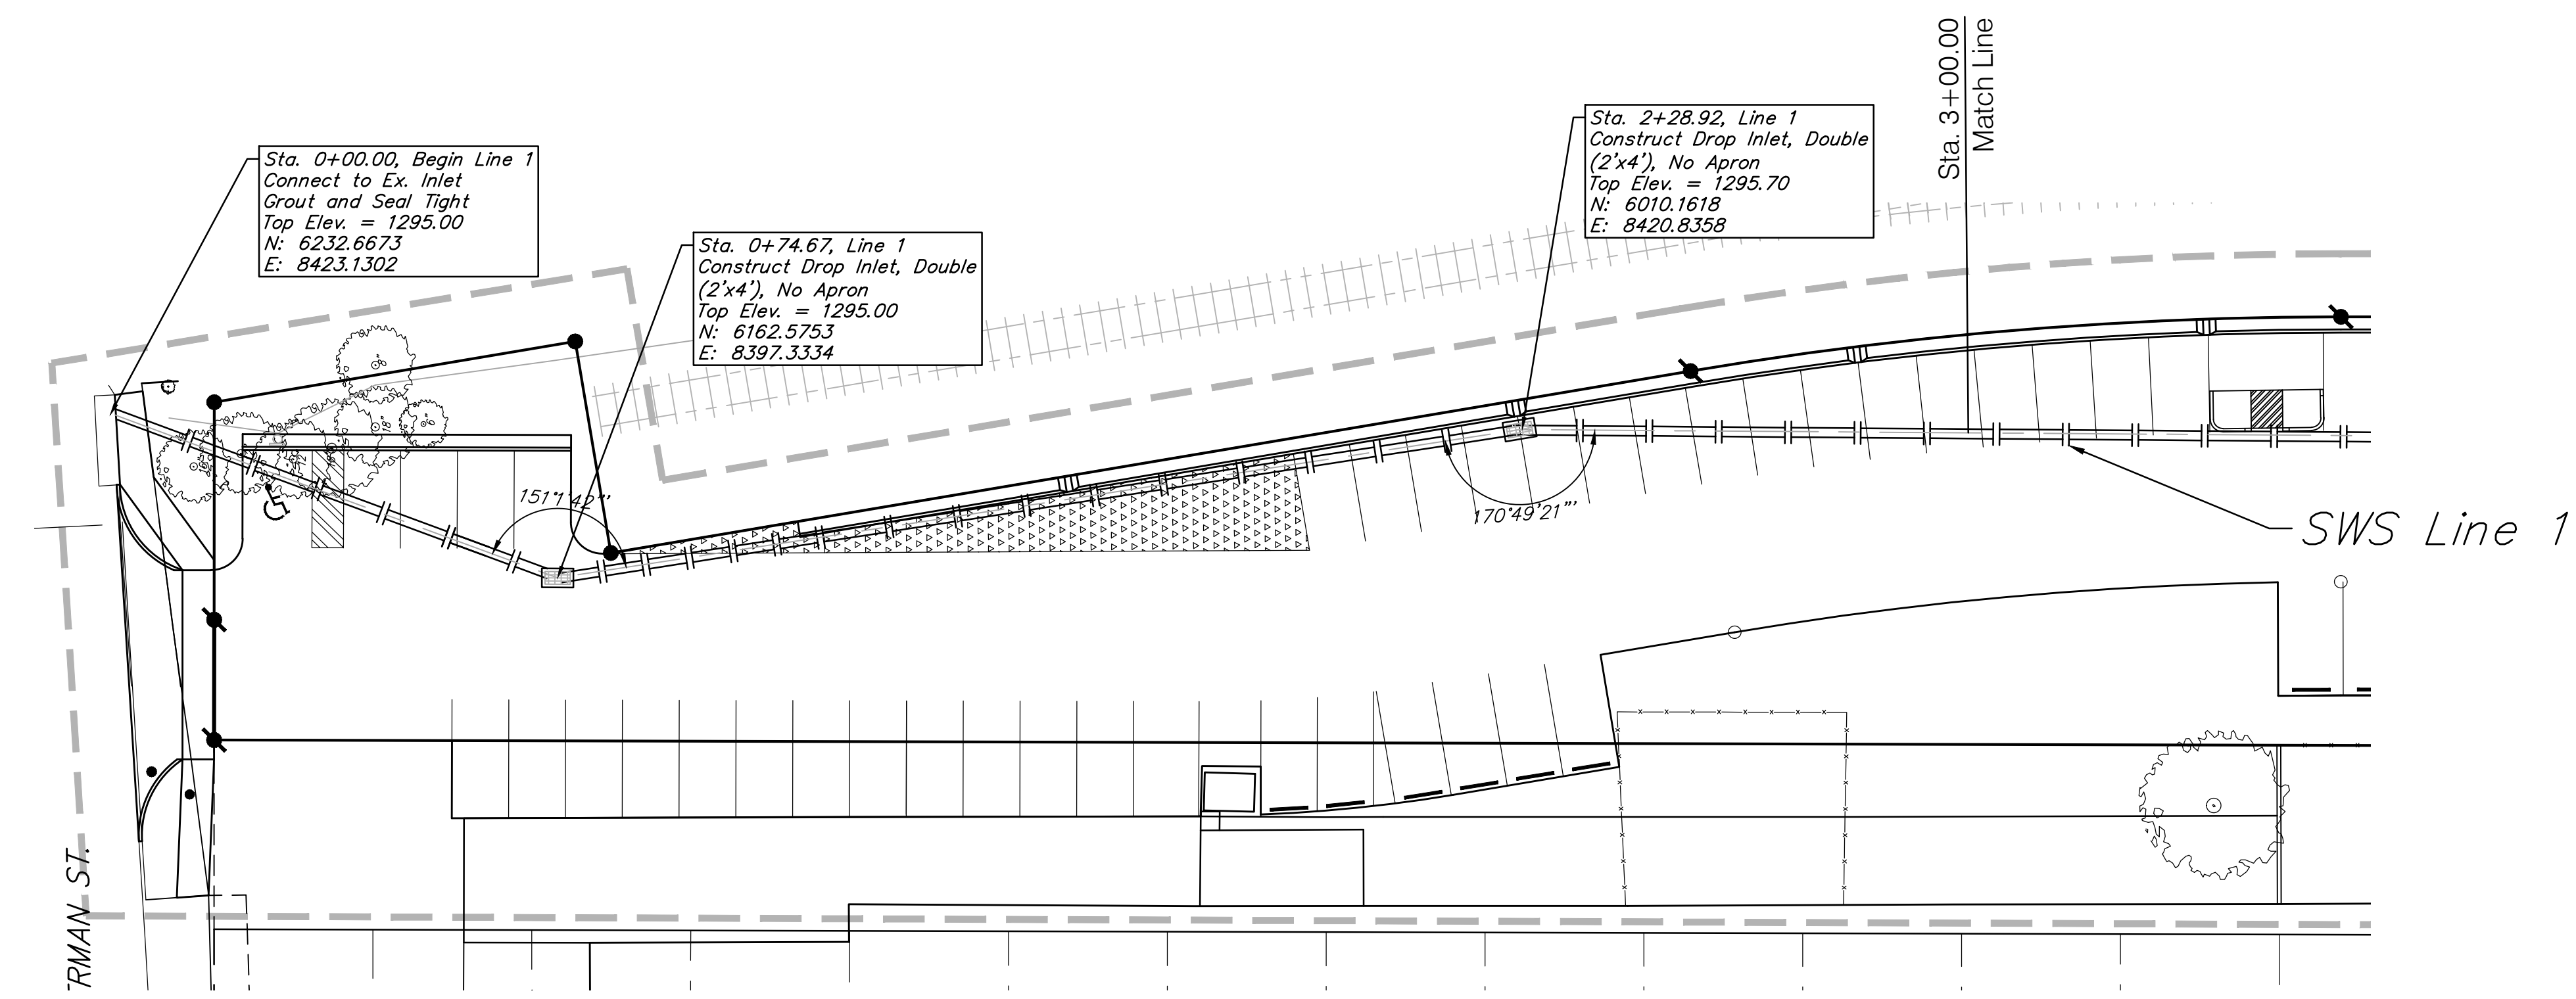


BENCHMARKS:
 Benchmark #1- 'X' on the Back of Curb on the West Side of the Commerce St. Valley Gutter
 Elev. = 1296.76' NAVD 88
 Benchmark #2- 1" Thimble at the South Section Line of Commerce St. at the R/W Jog
 Elev. = 1295.60' NAVD 88

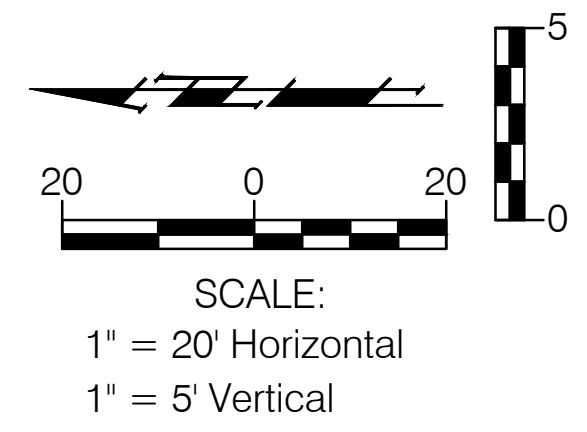

SWS Line 1

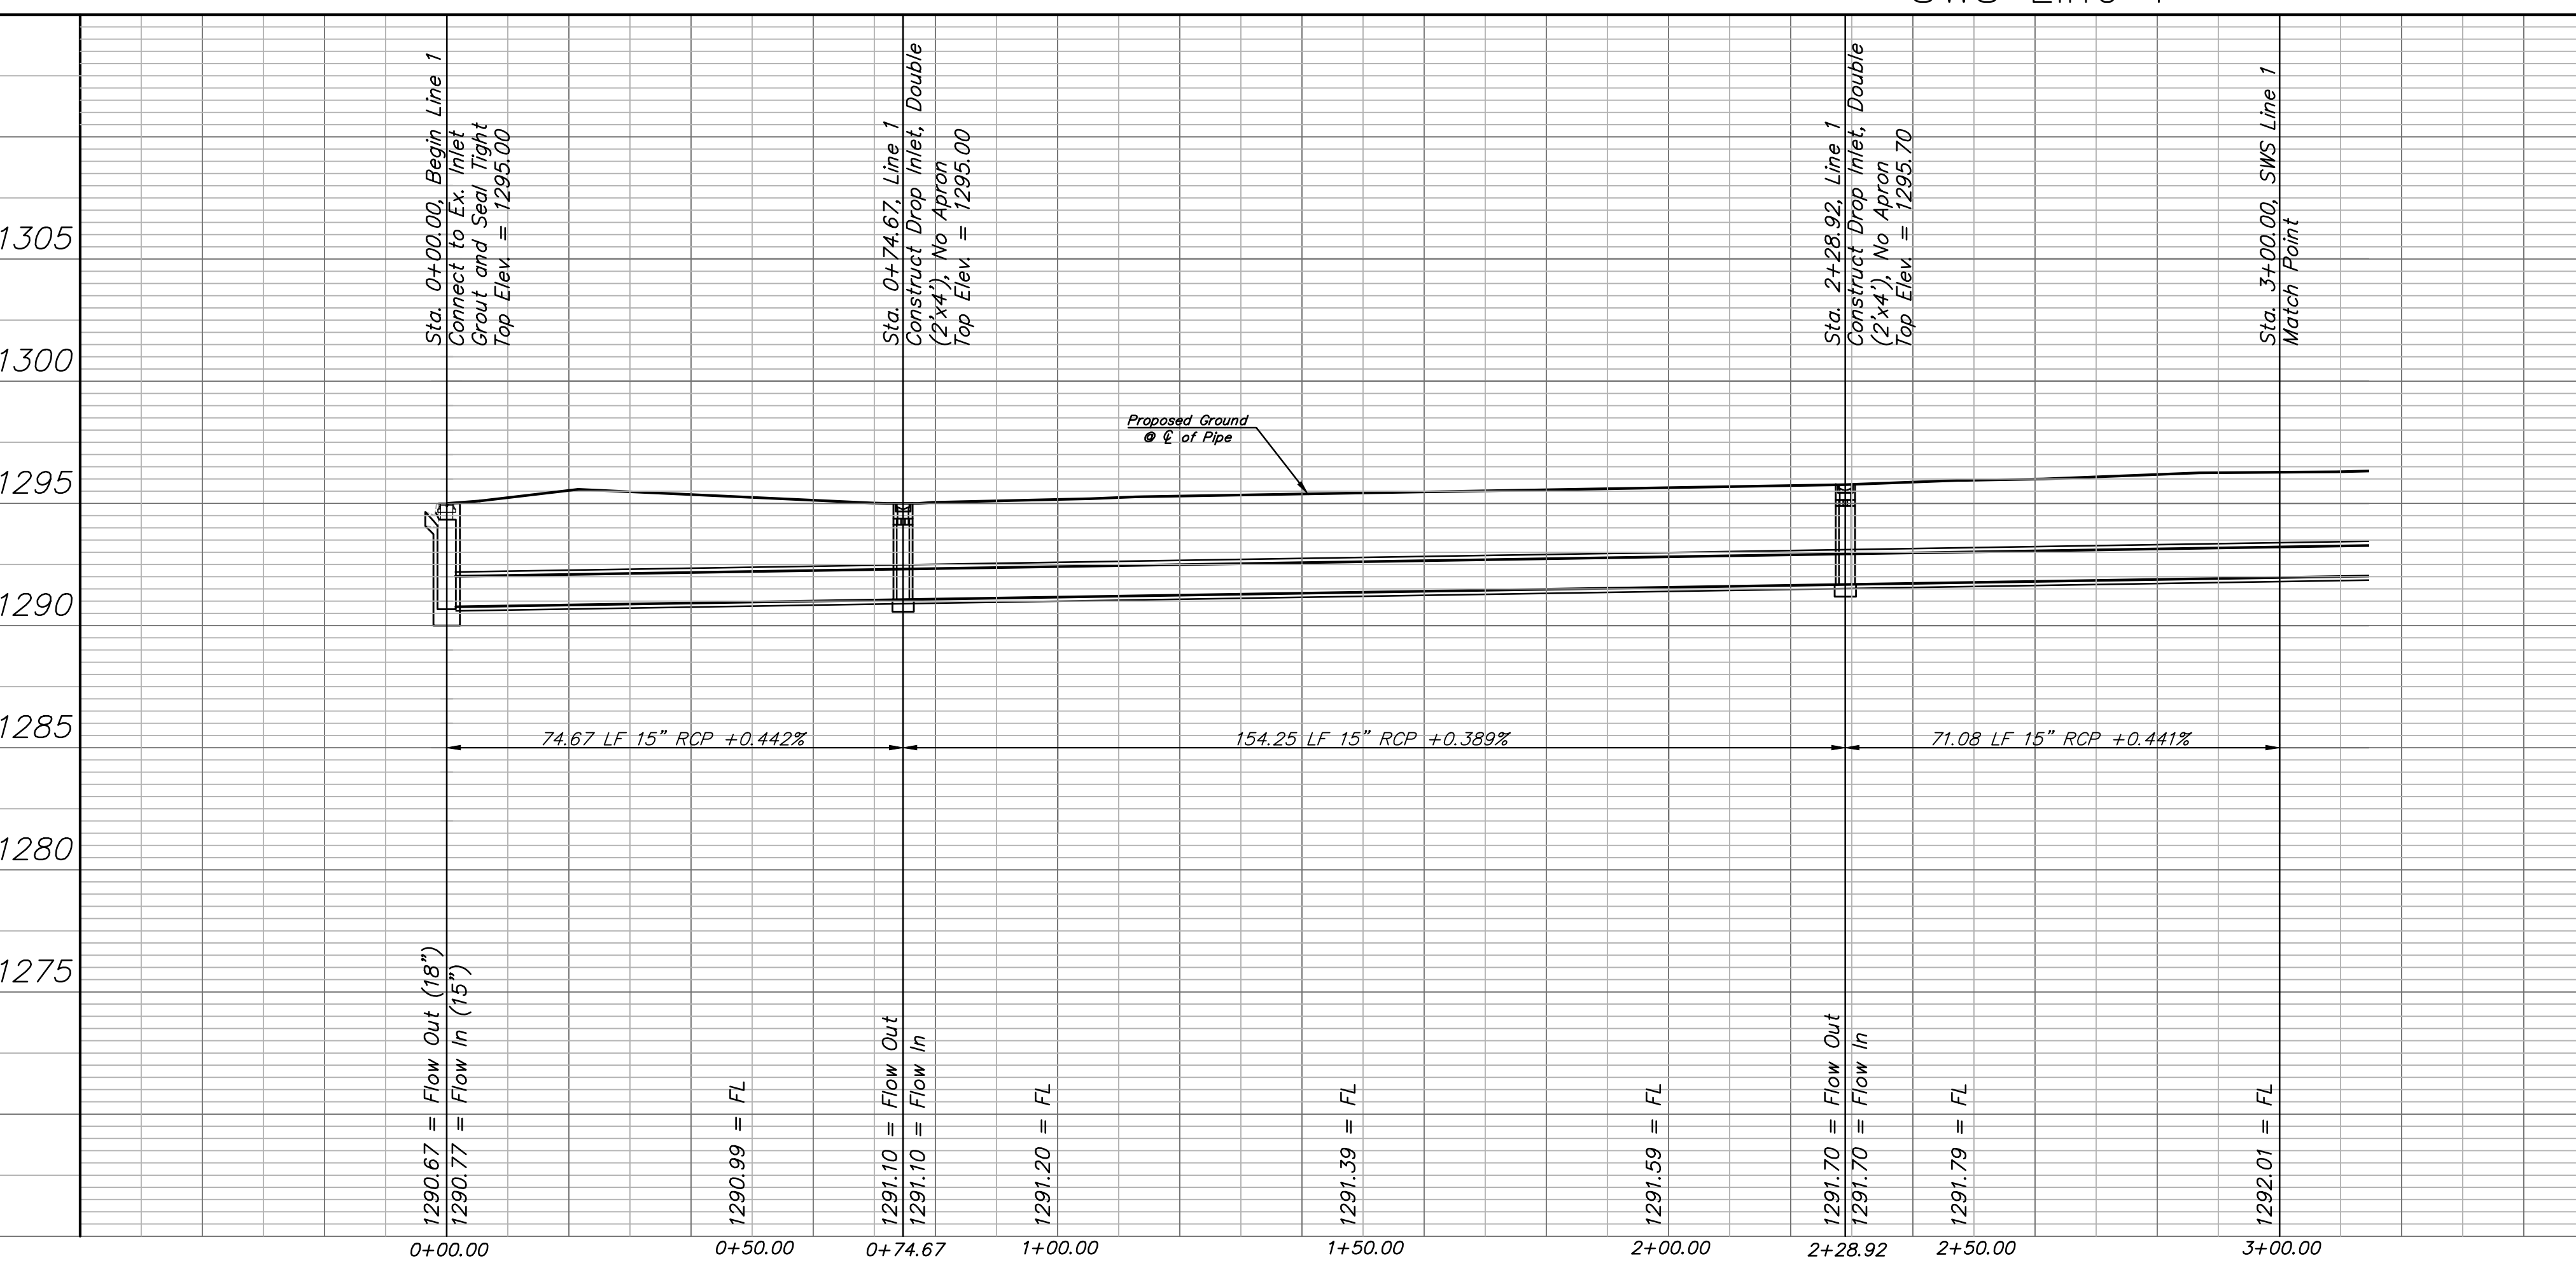

Drawing File: E:\Commerce Parking Lot\Details\Detail02.dwg
 Project No. 14-10-E149 CAPITAL IMPROVEMENT PROJECT
COMMERCE PARKING LOT DRAINAGE PLAN
 COMMERCIAL ART DISTRICT
 Scale: 1"=20'
 Design: P. Baer
 Drawn: L. Peter
 Approved: P. Baer
 August, 2016
Baughman Company, P.A.
 315 Ellis St. Wichita, KS 67211 P 316-262-7271 F 316-262-0149
 ENGINEERING | SURVEYING | PLANNING | LANDSCAPE ARCHITECTURE
 SHEET 17 OF 27