

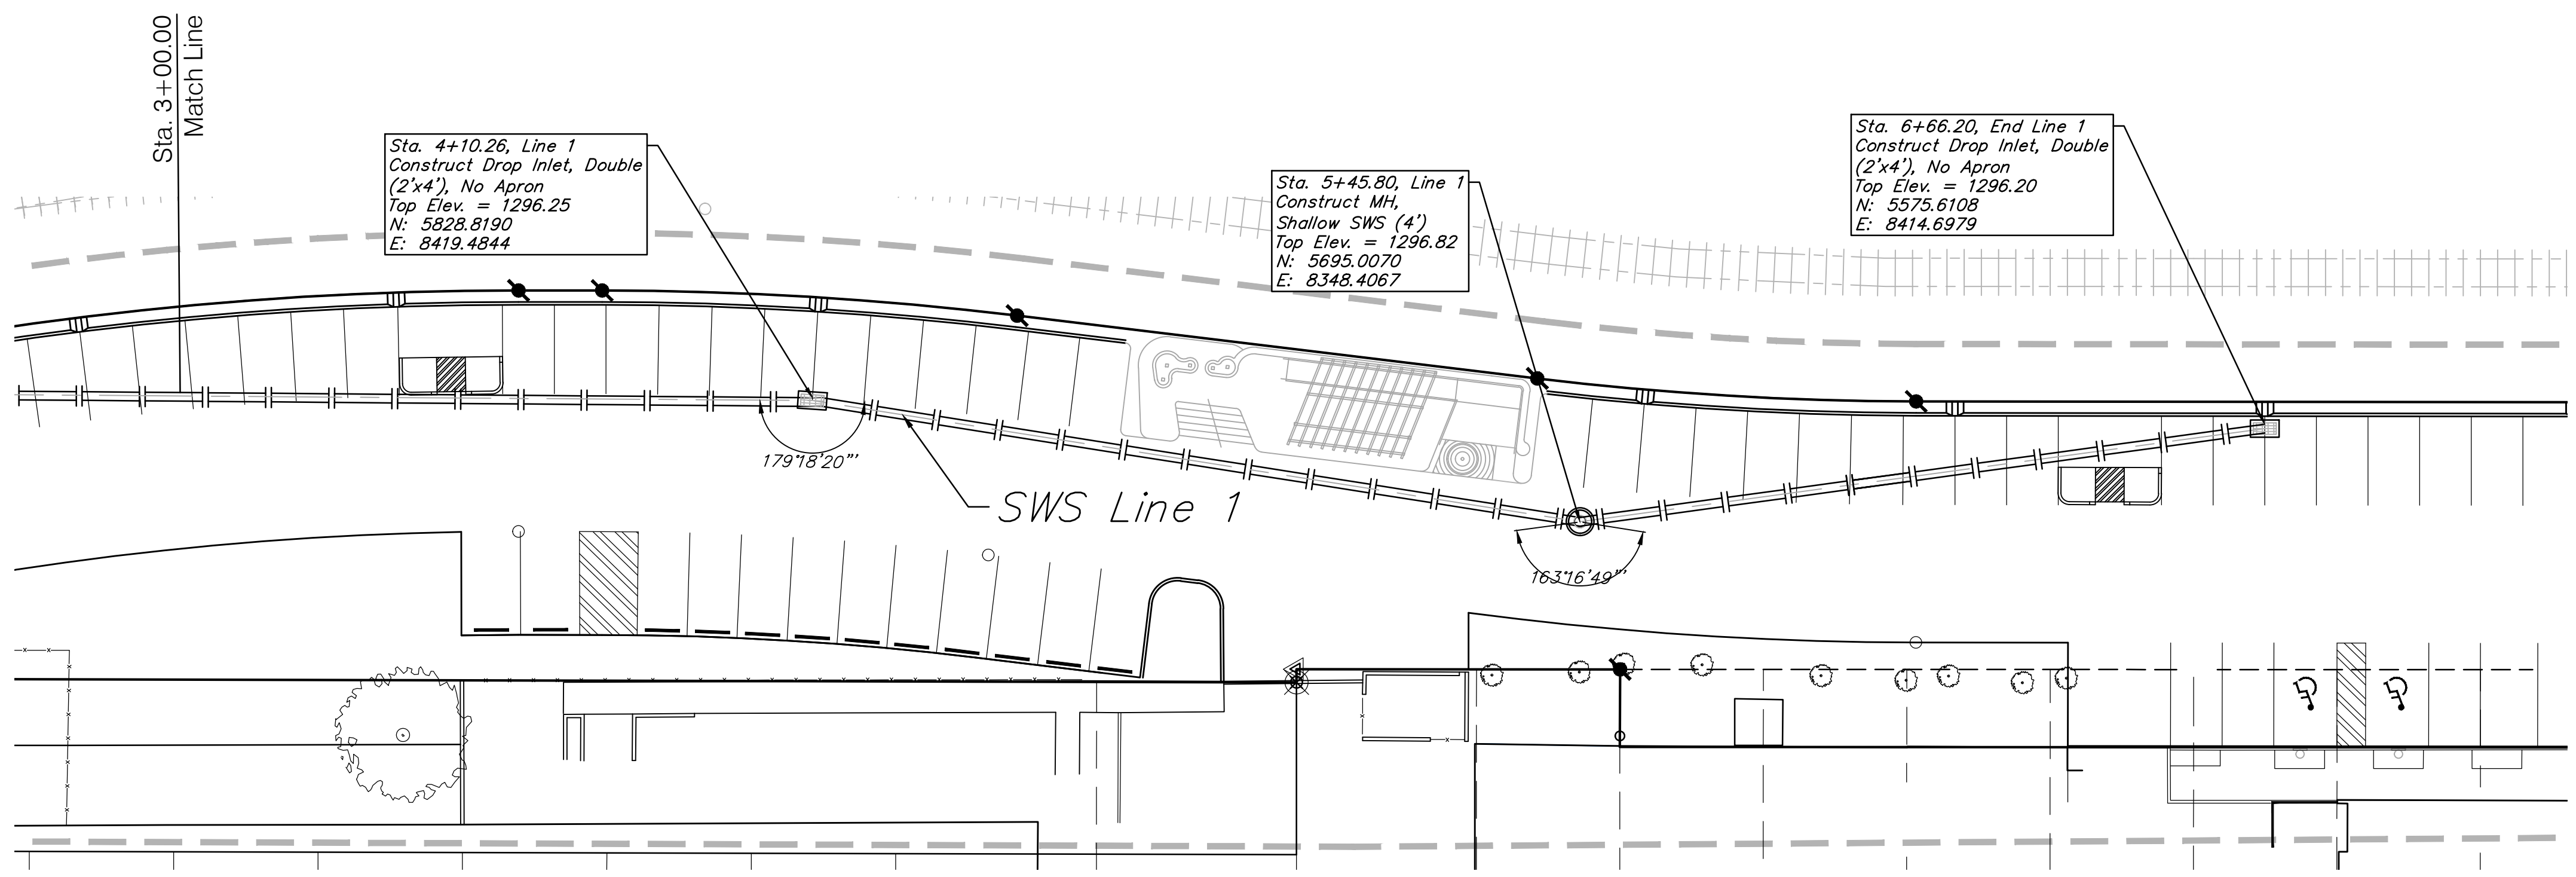
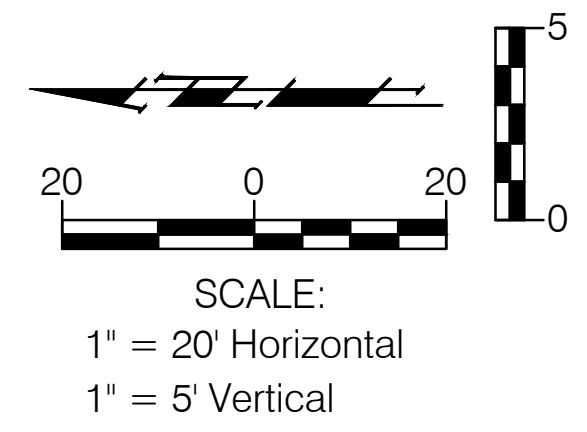


BENCHMARKS:
 Benchmark #1- 'X' on the Back of Curb on the West Side of the Commerce St. Valley Gutter
 Elev. = 1296.76' NAVD 88
 Benchmark #2- 1" Thimble at the South Section Line of Commerce St. at the R/W Jog
 Elev. = 1295.60' NAVD 88

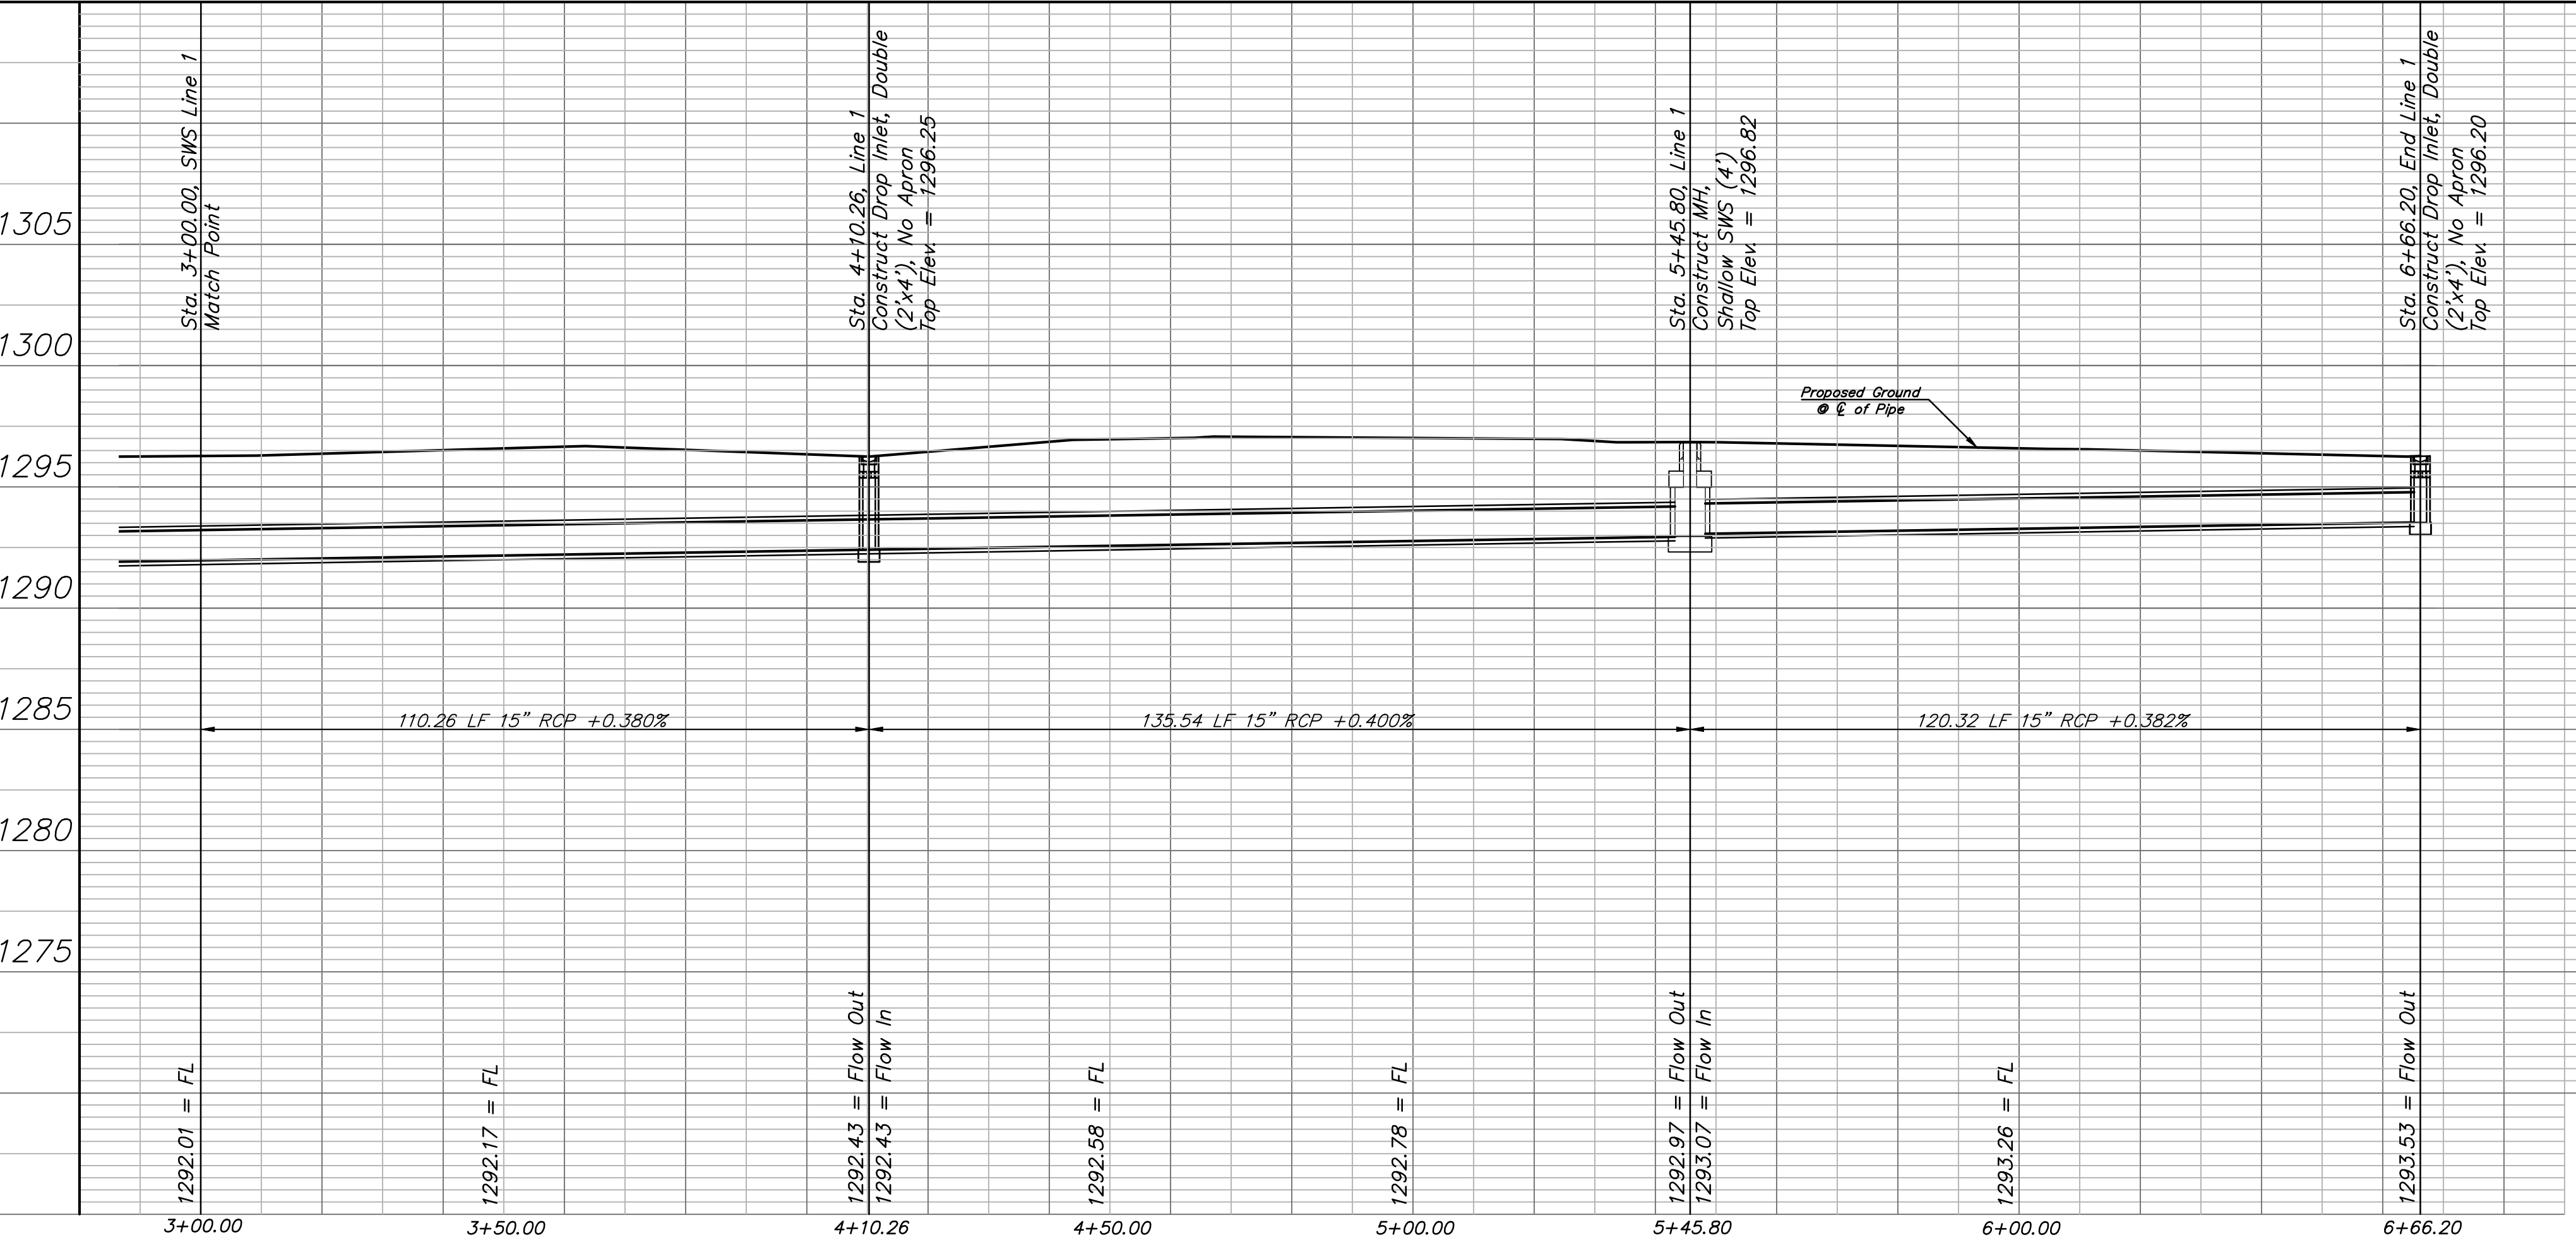

SWS Line 1

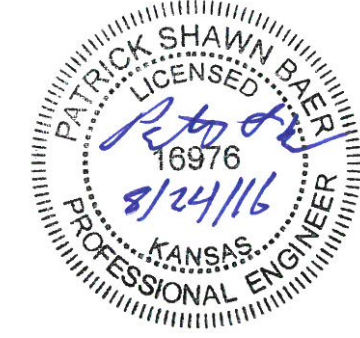

Drawing File: E:/Commerce Parking Lot/Details/Detail02.dwg		AUGUST, 2016	
Design: P. Baer	Project No. 14-10-E149	CAPITAL IMPROVEMENT PROJECT	
Drawn: L. Peter	COMMERCE PARKING LOT DRAINAGE PLAN		
Approved: P. Baer			
Scale: 1"=20'	Baughman Company, P.A. <small>315 Ellis St. Wichita, KS 67211 P 316-262-7271 F 316-262-0149</small> <small>ENGINEERING SURVEYING PLANNING LANDSCAPE ARCHITECTURE</small>		SHEET 18 OF 27