


STREET IMPROVEMENTS FOR  
**21ST & OLIVER INTERSECTION**  
 WICHITA, KANSAS

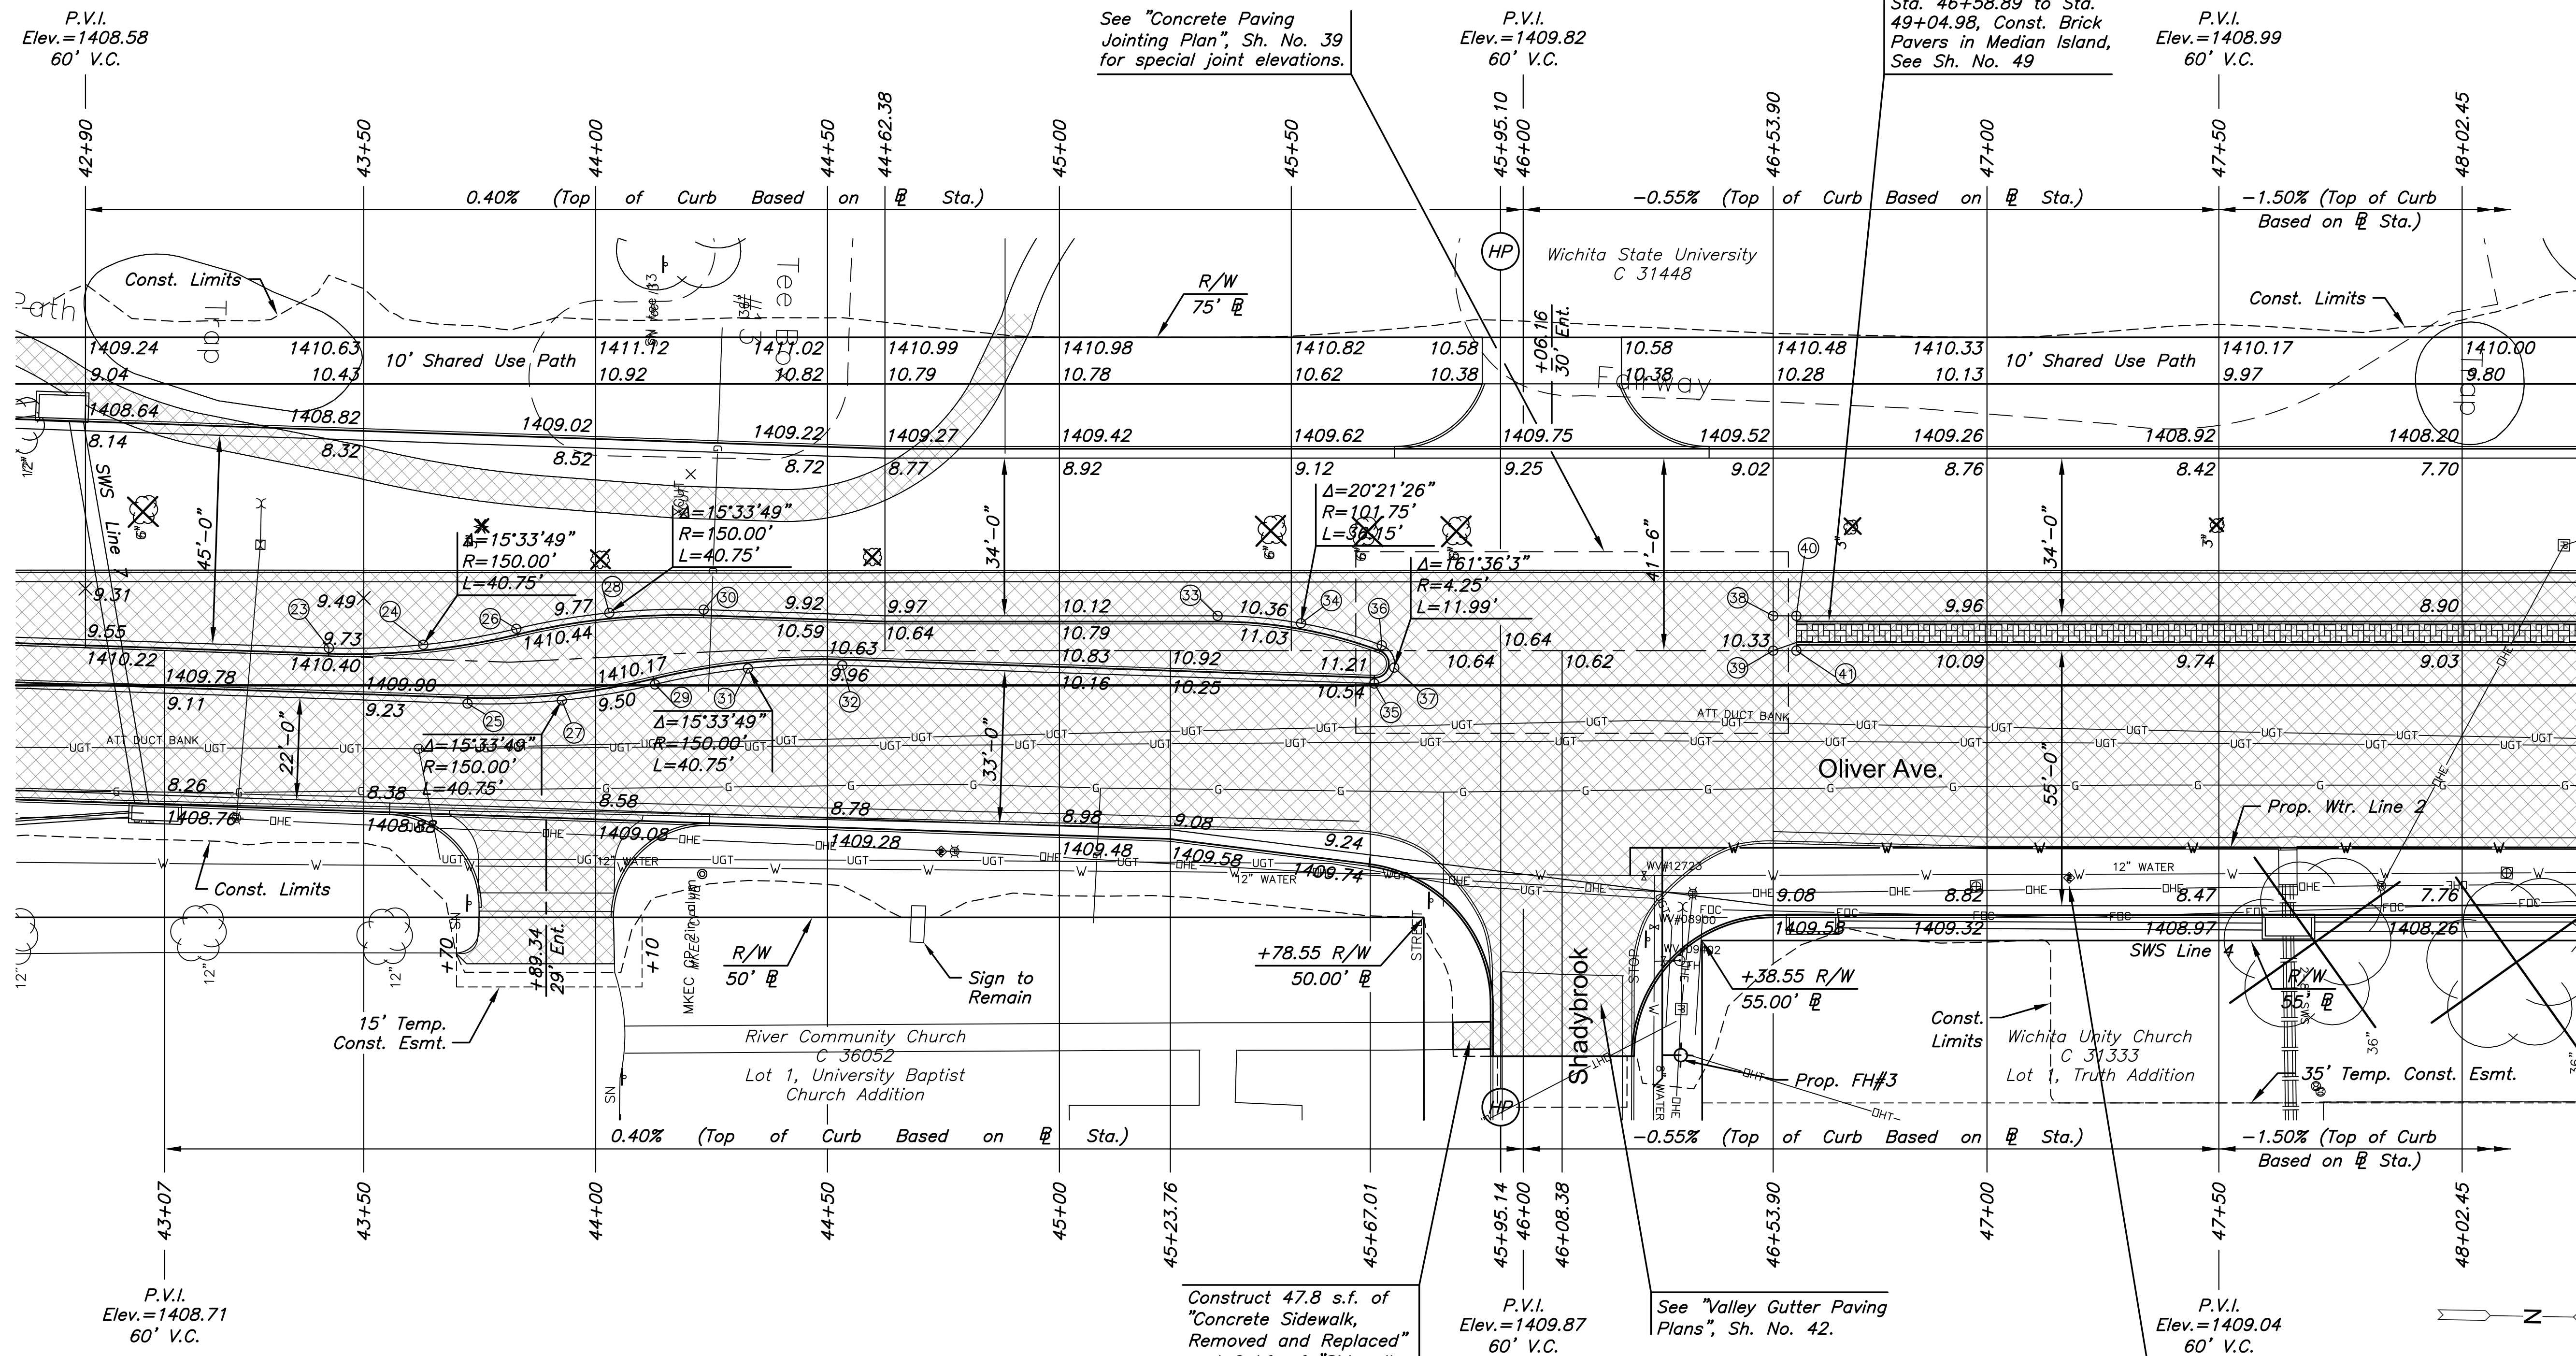


Oliver Avenue Utility Adjustments				
Station	Offset	Exist. Elev.	Prop. Elev.	Description
43+61.83	13.65' Rt.	1409.37	1408.93	Manhole Adjusted (AT&T)
44+74.51	35.84' Rt.	1410.49	1410.03	Water Meter Adjusted
47+17.73	41.46' Rt.	1409.52	-	Water Meter Relocated

\*Station and offset for meter relocations are at the existing meter location. Proposed location to be field verified.

Oliver Avenue Medians				
Point No.	Station	Offset	Elevation	
			Flowline	Top Curb
23	43+42.48	8.08' Lt.	1409.70	1410.37
24	43+62.82	8.77' Lt.	1409.76	1410.43
25	43+72.37	3.91' Rt.	1409.31	1409.98
26	43+82.89	12.21' Lt.	1409.77	1410.44
27	43+92.71	3.22' Rt.	1409.43	1410.10
28	44+02.95	15.64' Lt.	1409.78	1410.45
29	44+12.78	0.21' Lt.	1409.63	1410.30
30	44+23.30	16.33' Lt.	1409.82	1410.49
31	44+32.84	3.65' Lt.	1409.84	1410.51
32	44+53.19	4.33' Lt.	1409.96	1410.63

Oliver Avenue Medians (contin.)				
Point No.	Station	Offset	Elevation	
			Flowline	Top Curb
33	45+34.10	15.00' Lt.	1409.59	1410.26
34	45+52.08	13.40' Lt.	1410.37	1411.04
35	45+67.87	0.41' Lt.	1410.47	1411.14
36	45+69.50	8.64' Lt.	1410.60	1411.27
37	45+72.19	3.84' Lt.	1410.54	1411.21
38	46+53.90	15.00' Lt.	1410.18	1410.18
39	46+53.90	7.50' Lt.	1410.33	1410.33
40	46+58.90	15.00' Lt.	1410.19	1410.86
41	46+58.90	7.50' Lt.	1410.32	1410.99

*Note:*  
 Grading on the WSU property will be necessary to construct the shared use sidewalk at the elevations shown. Construction associated with various private WSU projects may be in progress at the same time as this project or may have occurred prior to this project. As a result, grading requirements on WSU property may be different than indicated on the plans. The contractor shall coordinate grading activities on the WSU property with the contractors and engineers associated with these other projects prior to performing excavation adjacent to the shared use sidewalk.

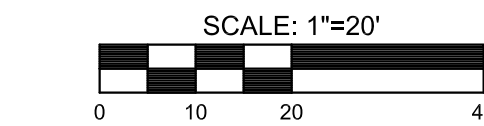

**LEGEND**

- Pavement Removal
- Construct Wheelchair Ramp See Sh. No. 48
- Tree Removal

©2016 MKEC Engineering All Rights Reserved  
 These drawings and their contents, including, but not limited to, all concepts, designs, & ideas are the exclusive property of MKEC Engineering (MKEC), and may not be used or reproduced in any way without the express consent of MKEC.

**PAVING PLAN - OLIVER AVE.**

PROJECT NO.	472-85213
DATE	SEPT. 2016
SCALE	1"=20'

DESIGNED	DRAWN	CHECKED
JRA	DMU	JRA

NO.	REVISION	DATE

SHEET NO.