


| FHWA<br>REGION<br>NO. | STATE | PROJECT NO.  | YEAR | SHEET<br>NO. | TOTAL<br>SHEETS |
|-----------------------|-------|--------------|------|--------------|-----------------|
| 7                     | KS.   | 87-U-1362-01 | 1993 | 87           | 149             |

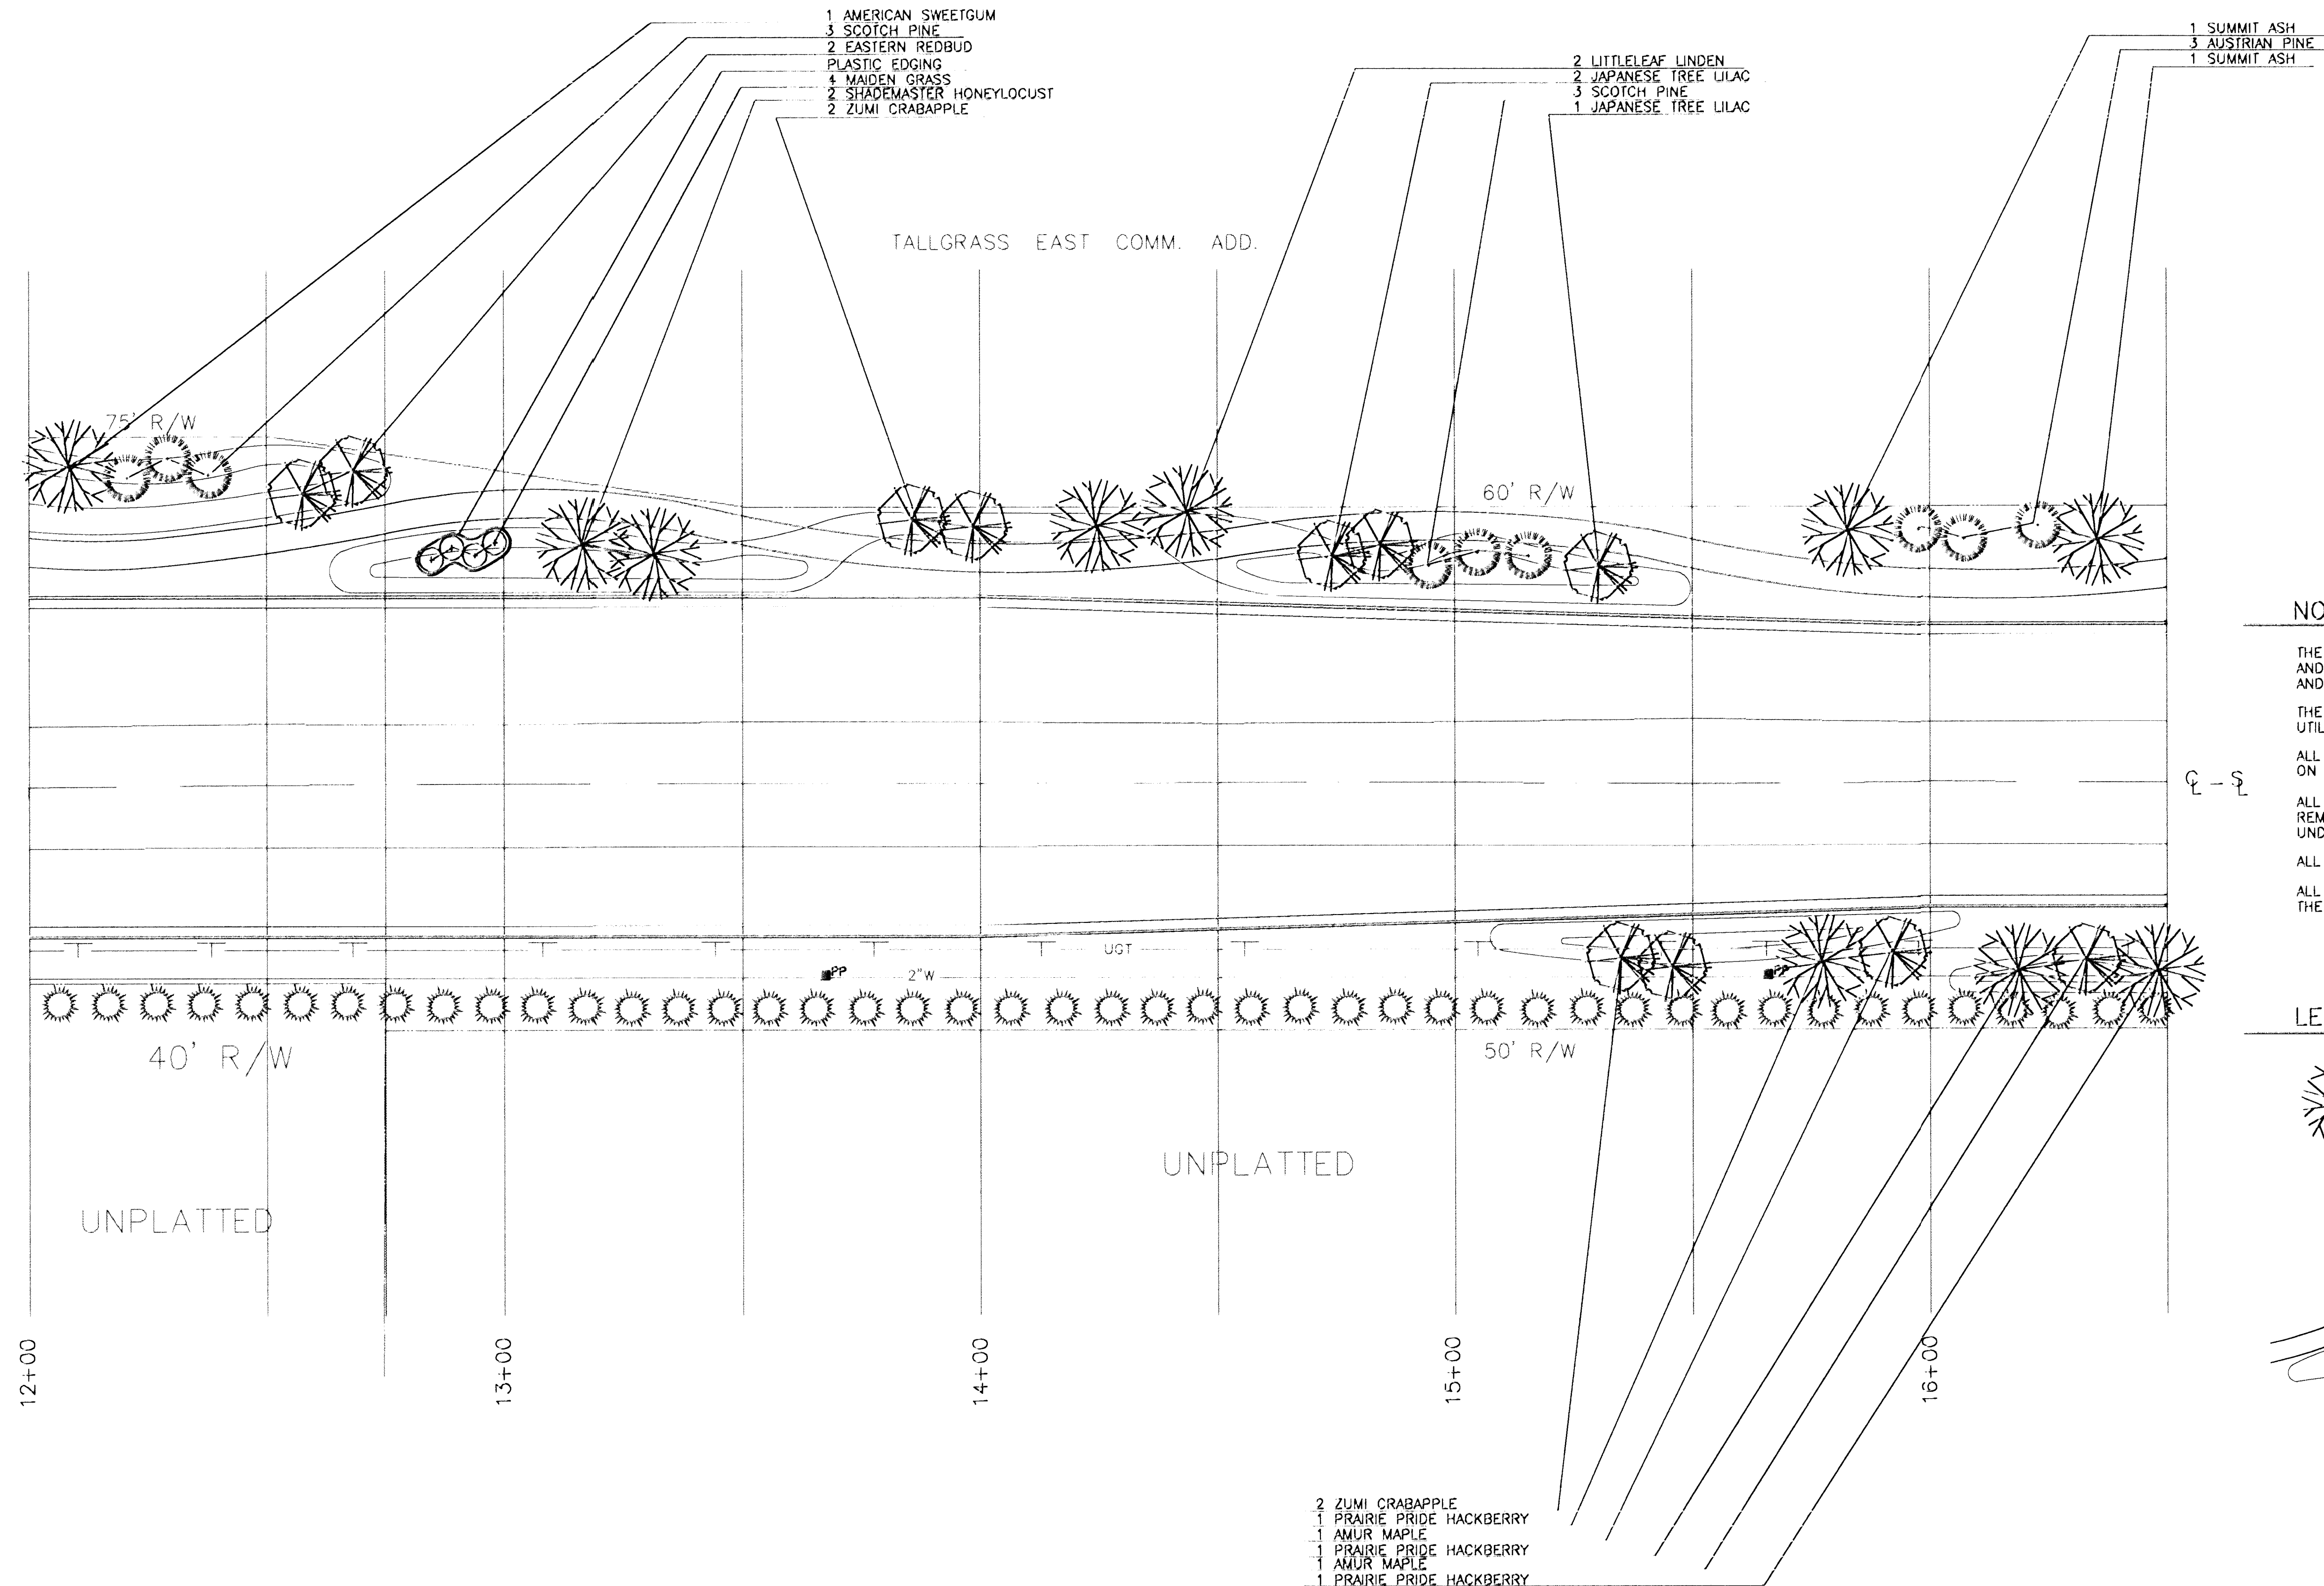

#### NOTES

THE CONTRACTOR IS TO BE RESPONSIBLE FOR THE LOCATION AND PROTECTION OF ALL EXISTING UTILITIES BOTH ABOVE GROUND AND BELOW.

THE CONTRACTOR IS RESPONSIBLE FOR ANY DAMAGE TO EXISTING UTILITIES.

ALL EXISTING PLANT MATERIAL TO BE REMOVED ARE NOTED ON THE PAVING PLANS.

ALL EXISTING PLANT MATERIAL THAT IS NOT MARKED TO BE REMOVED, SHALL BE PROTECTED BY A SNOW FENCE PLACED UNDER THE DRIP LINE OF THE TREE.

ALL LANDSCAPE WORK IS TO TAKE PLACE WITHIN THE RIGHT-OF-WAY.

ALL ITEMS THAT HAVE BEEN DEMOLISHED SHALL BE HAULED FROM THE SITE AND LEGALLY DISPOSED.

#### LEGEND

KANSAS DEPARTMENT OF TRANSPORTATION  
**21ST STREET**  
**12+00 TO 17+00**  
PROJECT NO. 87-U-1362-01 SEDGWICK CO.  
**MID-KANSAS ENGINEERING CONSULTANTS, INC.**  
WCHITA, KANSAS

|              |          |             |                 |
|--------------|----------|-------------|-----------------|
| DESIGNED BY: | SPA, INC | CHECKED BY: |                 |
| DRAWN BY:    | SKW      | DATE:       | SHEET 87 OF 149 |