

BENCHMARKS
City of Wichita Disc, SE corner of
25th & Tyler
32.30 ft South of centerline
30.00 ft East of centerline
9.20 ft Southeast of power pole
43.20 ft Southeast of section corner
Elev. = 178.04 (City Datum)
"D" Cut in top of curb on the West
side of Pepper Ridge 65± south of
Lot B, Blk. B, Fossil Rim Estates.
Elev. = 174.92 (City Datum)



Install 2,792 S.Y. Contech
Landlok CS2 Erosion Control Mat
or Approved Equivalent (See
Staple Pattern) to be installed
per Manufacturers Directions.
This quantity does not include
excess material necessary for
overlap and anchoring.

Install 1,464 L.F. Silt
Fence per detail,
sheet 31.

Scale: 1" = 30'

EARTH WORK TOTALS (PONDS)		
	C.Y. Cut	C.Y. Fill
Pond #1 Construction	15,276	25
Pond #2 Construction	50,139	0
Pond #3 Construction	7,093	836
Pond #4 Construction	35,847	405
Pond #5 Construction	46,047	2,764
Total Earthwork (Ponds only)	154,402	4,030

Earthwork quantities do not include correction factors and are for reference only. See Mass Grading Plan for quantities related to that bid item.

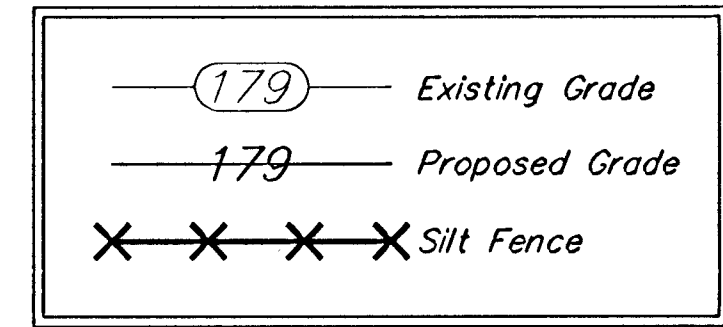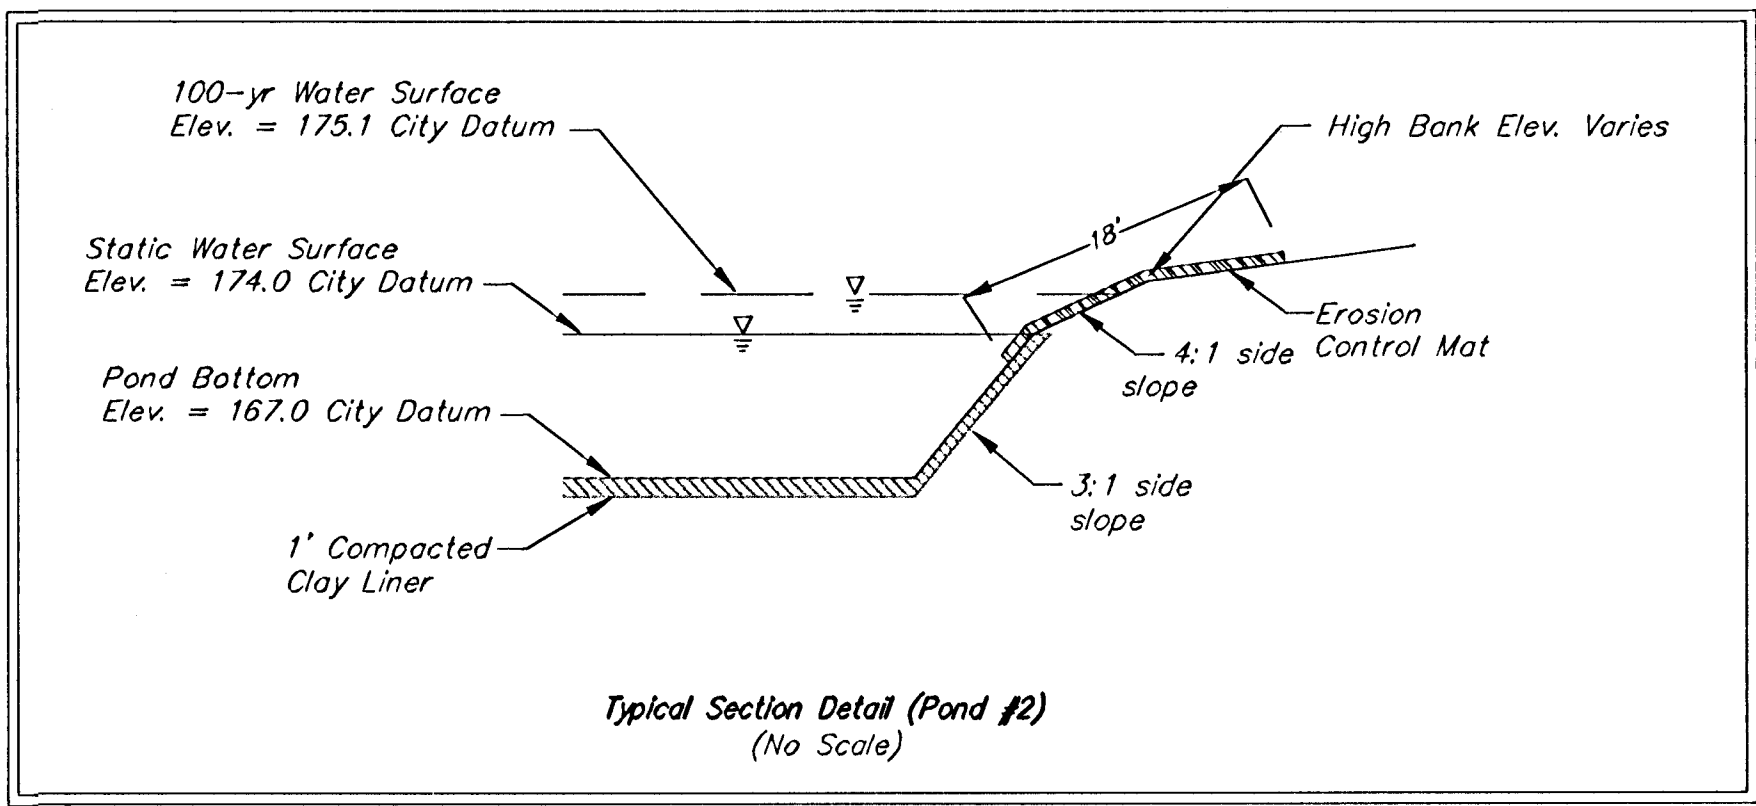

FOSSIL RIM ESTATES
POND 2
WICHITA, KANSAS

BAUGHMAN COMPANY P.A.
ENGINEERING, SURVEYING, & PLANNING
316-282-7271 • 315 ELLIS • WICHITA, KANSAS 67211

PROJECT NUMBER
488-83449

DESIGN NBW/SCJ
DRAWN TMS
APPROVED
DATE 1/8/03
SCALE Noted

SHEET
28
OF
38

02-04-E292
Fossil Pond