

**BENCHMARK:**

BM#1 - " " Cut at West End of Median,  
SE of Central Avenue & Tyler Road,  
5.92'± South and 47.85'± East  
of Centerline of Both.  
Sta. 10+47.85  
Elev. = 145.75 (City Datum)

Mill and Overlay


Saw and Remove Full Depth

Irrigation Systems within Public  
R/W in Conflict with the New  
Construction to be Removed  
and Replaced as Necessary.


Power Poles & Utilities  
in Conflict with the New  
Construction to be  
Relocated by "Others"  
Prior to Construction.

**WATER VALVE BOX & WATER METER ADJUSTMENTS**

| ITEM        | STATION  | EX. OFFSET | NEW OFFSET | EX. ELEV. | NEW ELEV. |
|-------------|----------|------------|------------|-----------|-----------|
| WATER METER | 14+92.24 | 42.5' Rt.  | 65' Rt.    | 146.39    | 145.70    |

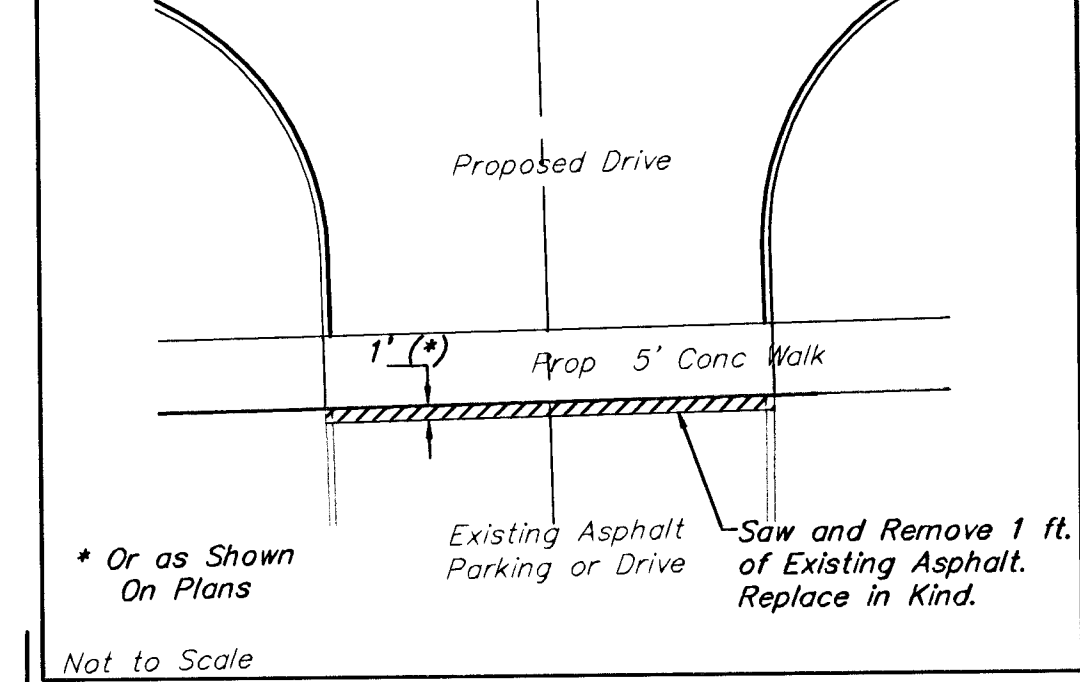**TYPICAL DRIVEWAY HOOK-UP**

SCALE: 1" = 20'

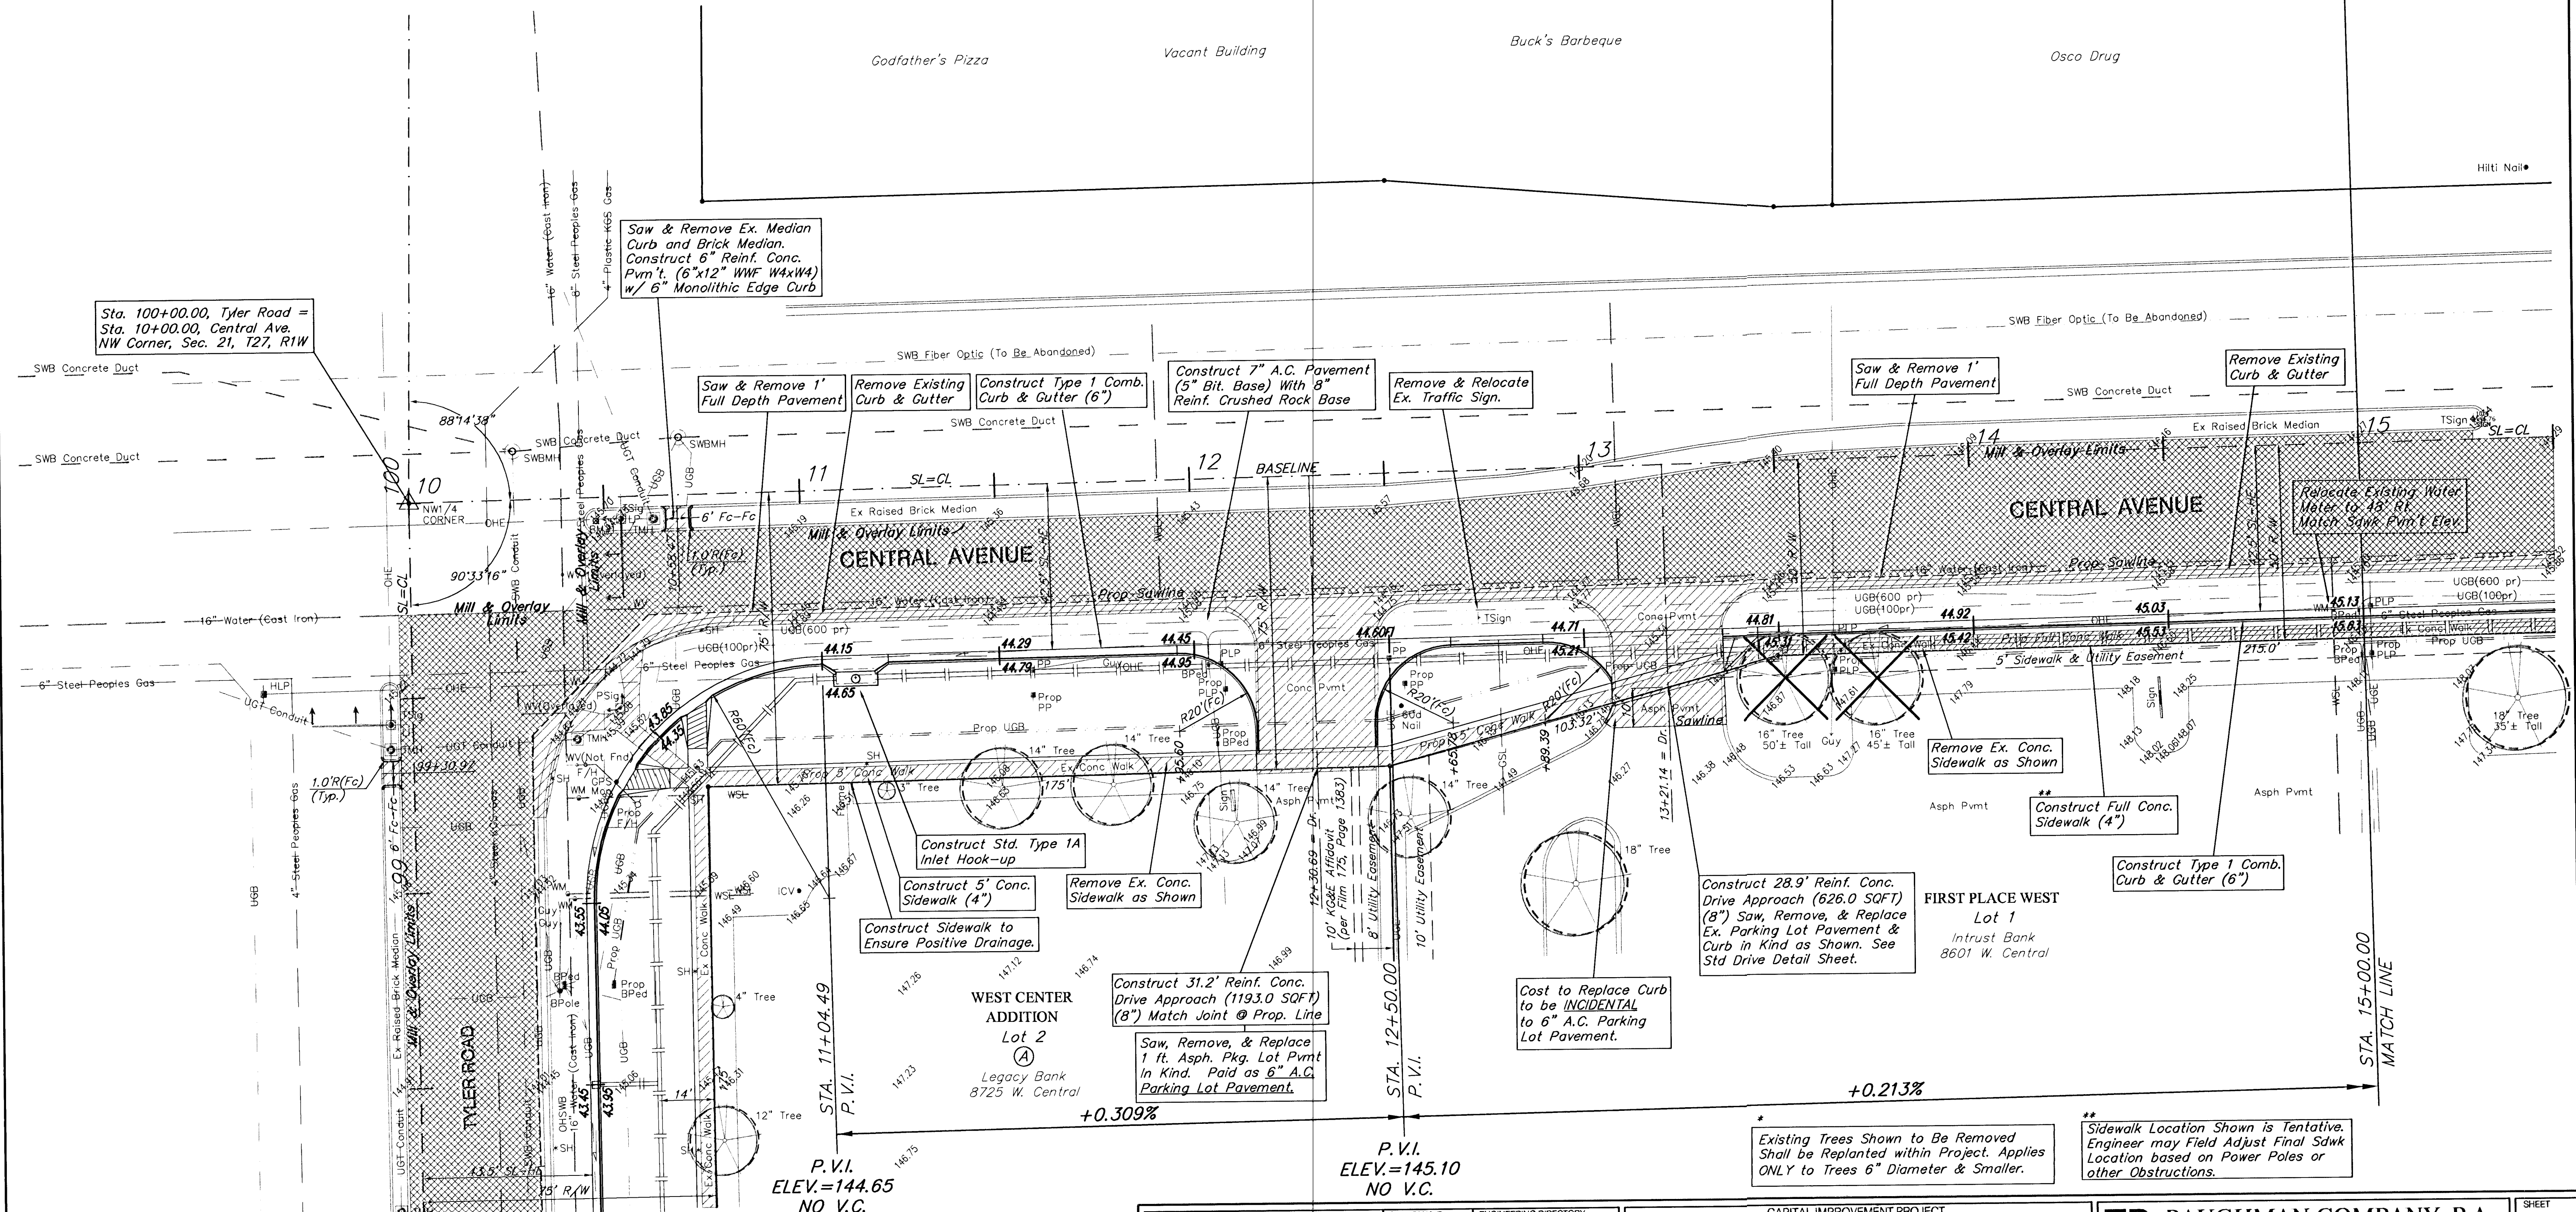

| PROJECT NUMBER  | SHEET NAME | ENGINEERING DIRECTORY |
|-----------------|------------|-----------------------|
| City Of Wichita | PAV02      | PA-CENTRAL/PAV        |
| DESIGN          | DRAWN      | APPROVED              |
| JFB/JMN         | JMN/KWR    |                       |
| DATE            | SCALE      | BAUGHMAN NO           |
| FEB 2002        | NOTED      | 99-09-E463            |

CAPITAL IMPROVEMENT PROJECT  
**CENTRAL AVENUE**  
TYLER TO WOODCHUCK  
PAVING PLAN - STA. 10+00.00 TO STA. 15+00.00

**BAUGHMAN COMPANY, P.A.**  
ENGINEERING, SURVEYING, & PLANNING  
316-262-7271 • 315 ELLIS • WICHITA, KANSAS 67211

SHEET  
OF  
42