


PLAN	SURVEYED	BY	DATE
NOTE BOOK PLOTTED			
NO.	ALIGNMENT CHECKED		
	RT. OF WAY CHECKED		

DRAWING NAME: 36-92005 IND CTR PLAN 1
LOCATION: DA 4575, 576, 620
CENTER COORDINATES:
ROTATION ANGLE:
DATE LAST WORKED ON:
RON PLETCHER

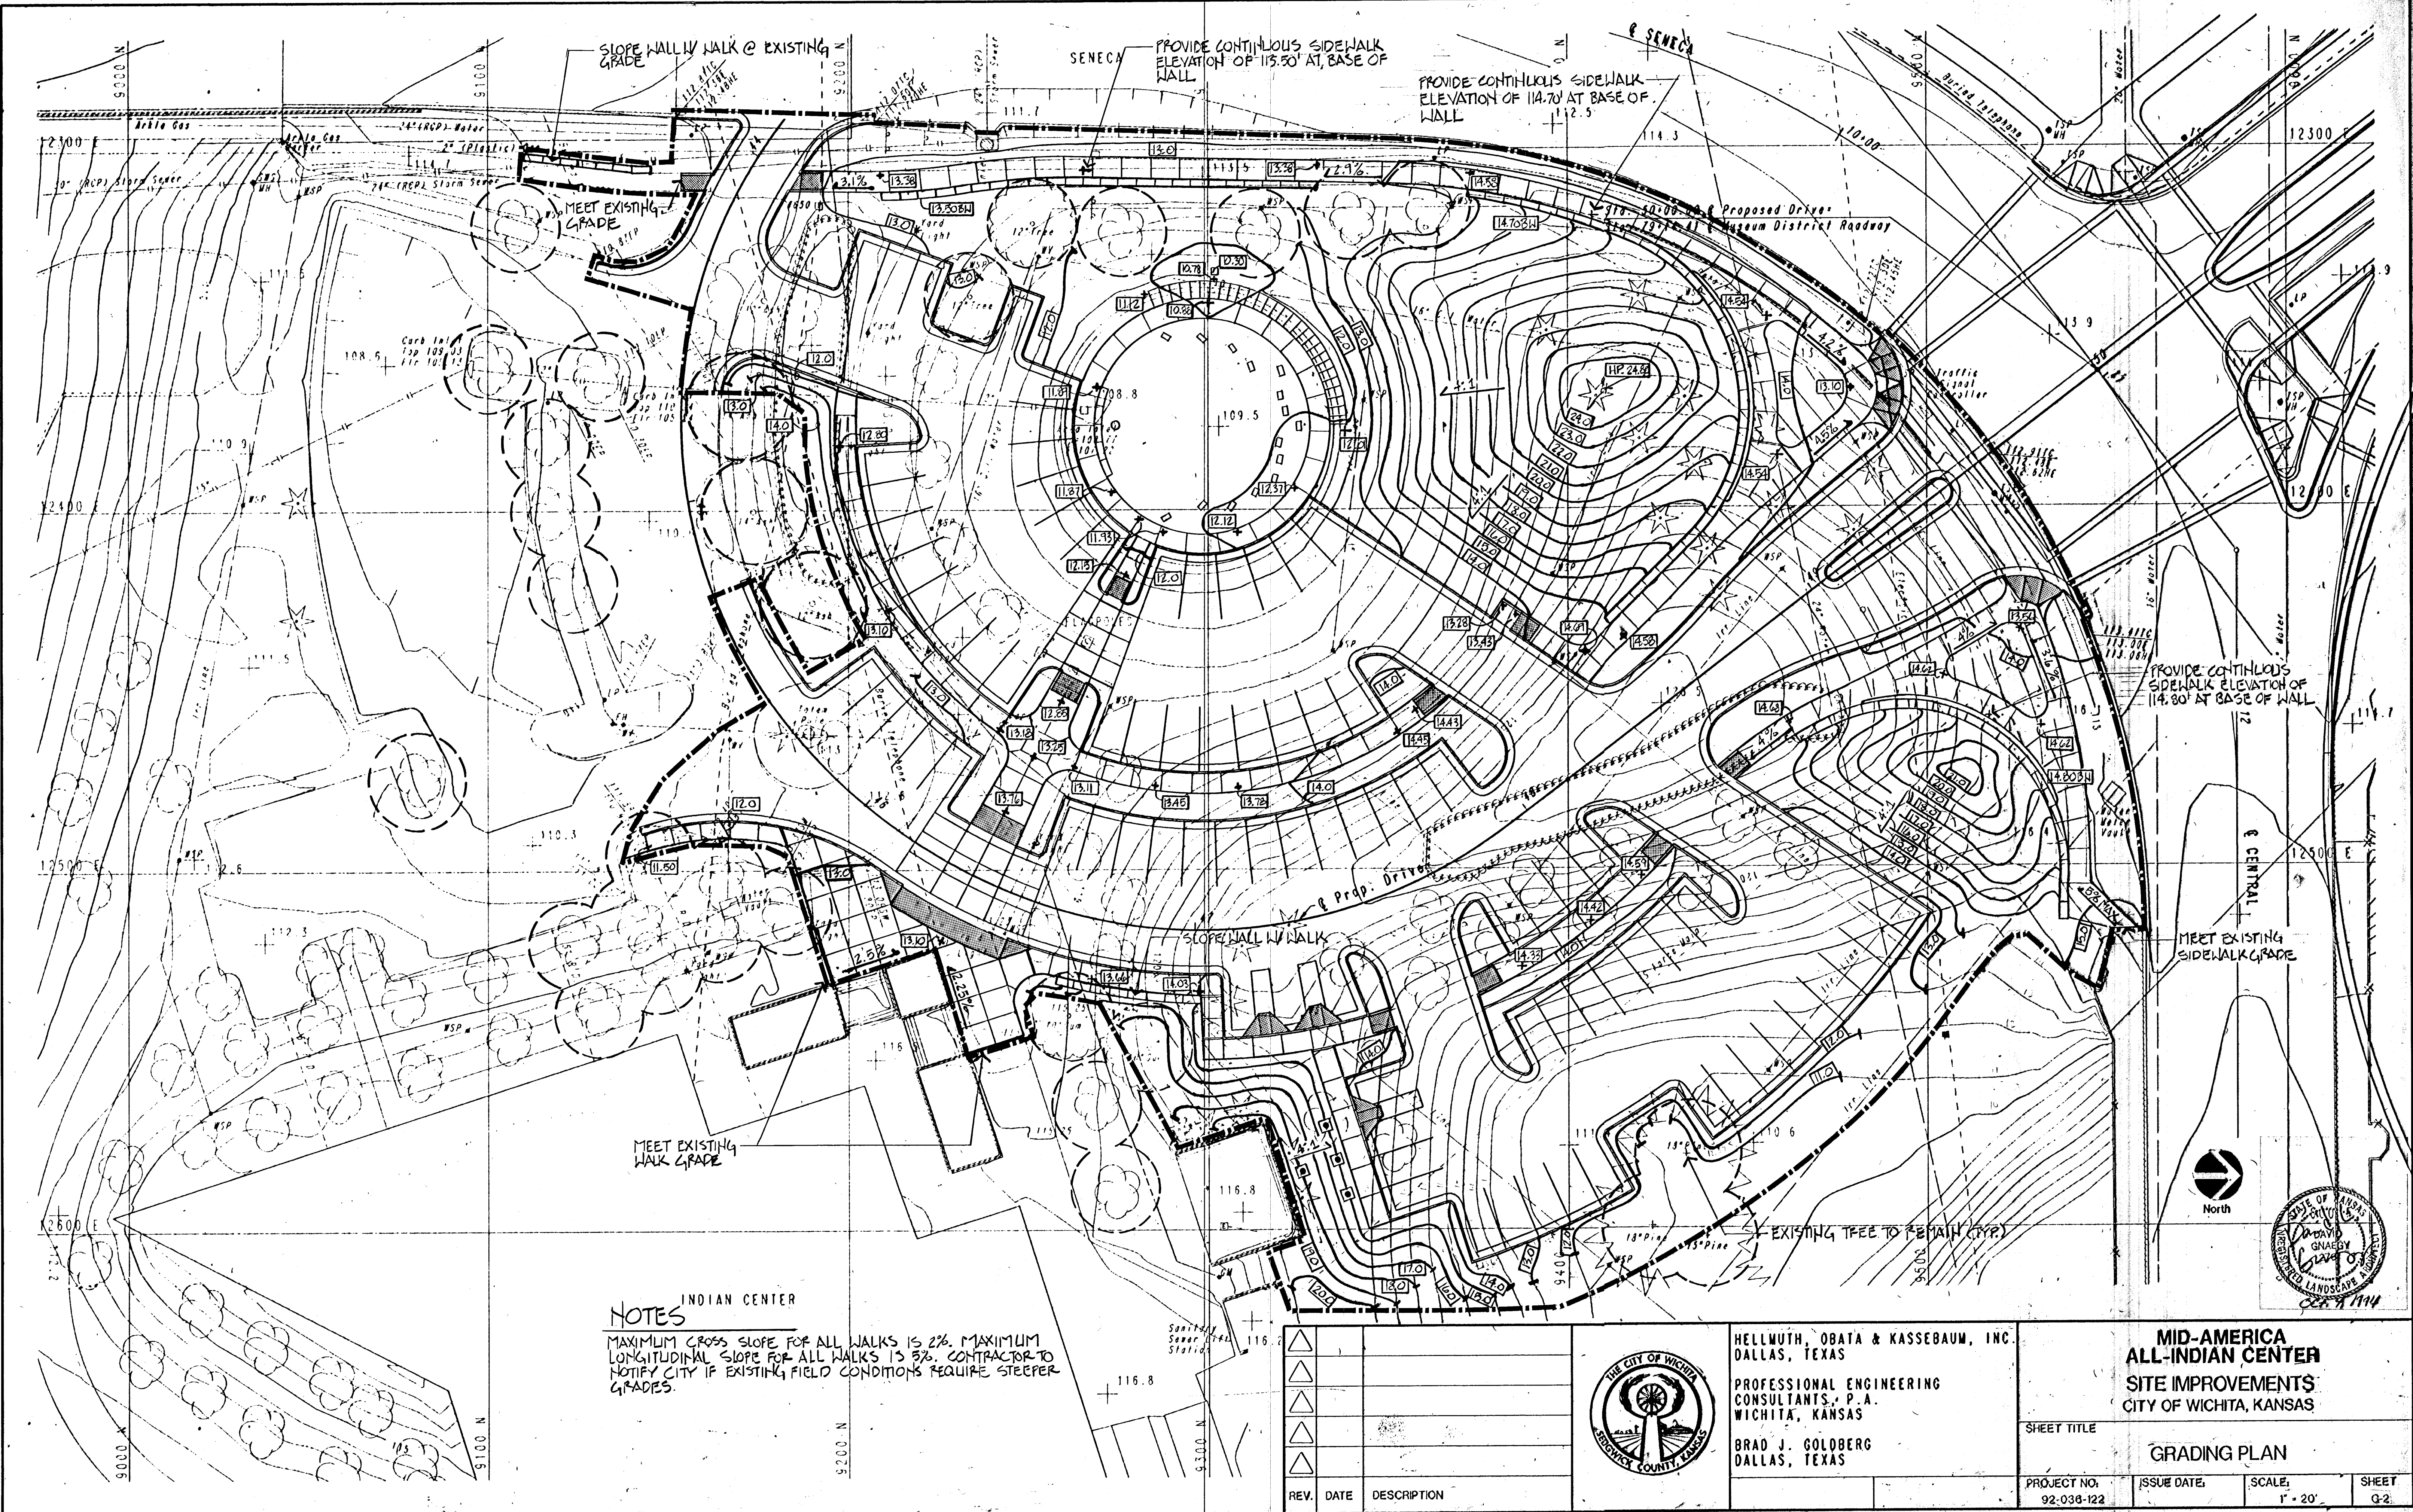

NOTES INDIAN CENTER

MAXIMUM CROSS SLOPE FOR ALL WALKS IS 2%. MAXIMUM LONGITUDINAL SLOPE FOR ALL WALKS IS 5%. CONTRACTOR TO NOTIFY CITY IF EXISTING FIELD CONDITIONS REQUIRE STEEPER GRADES.

REV.	DATE	DESCRIPTION



HELLMUTH, OBATA & KASSEBAUM, INC.
DALLAS, TEXAS
PROFESSIONAL ENGINEERING
CONSULTANTS, P.A.
WICHITA, KANSAS
BRAD J. GOLDBERG
DALLAS, TEXAS

MID-AMERICA
ALL-INDIAN CENTER
SITE IMPROVEMENTS
CITY OF WICHITA, KANSAS

SHEET TITLE	PROJECT NO.	ISSUE DATE	SCALE	SHEET
GRADING PLAN	92-036-122		1" = 20'	Q-2