

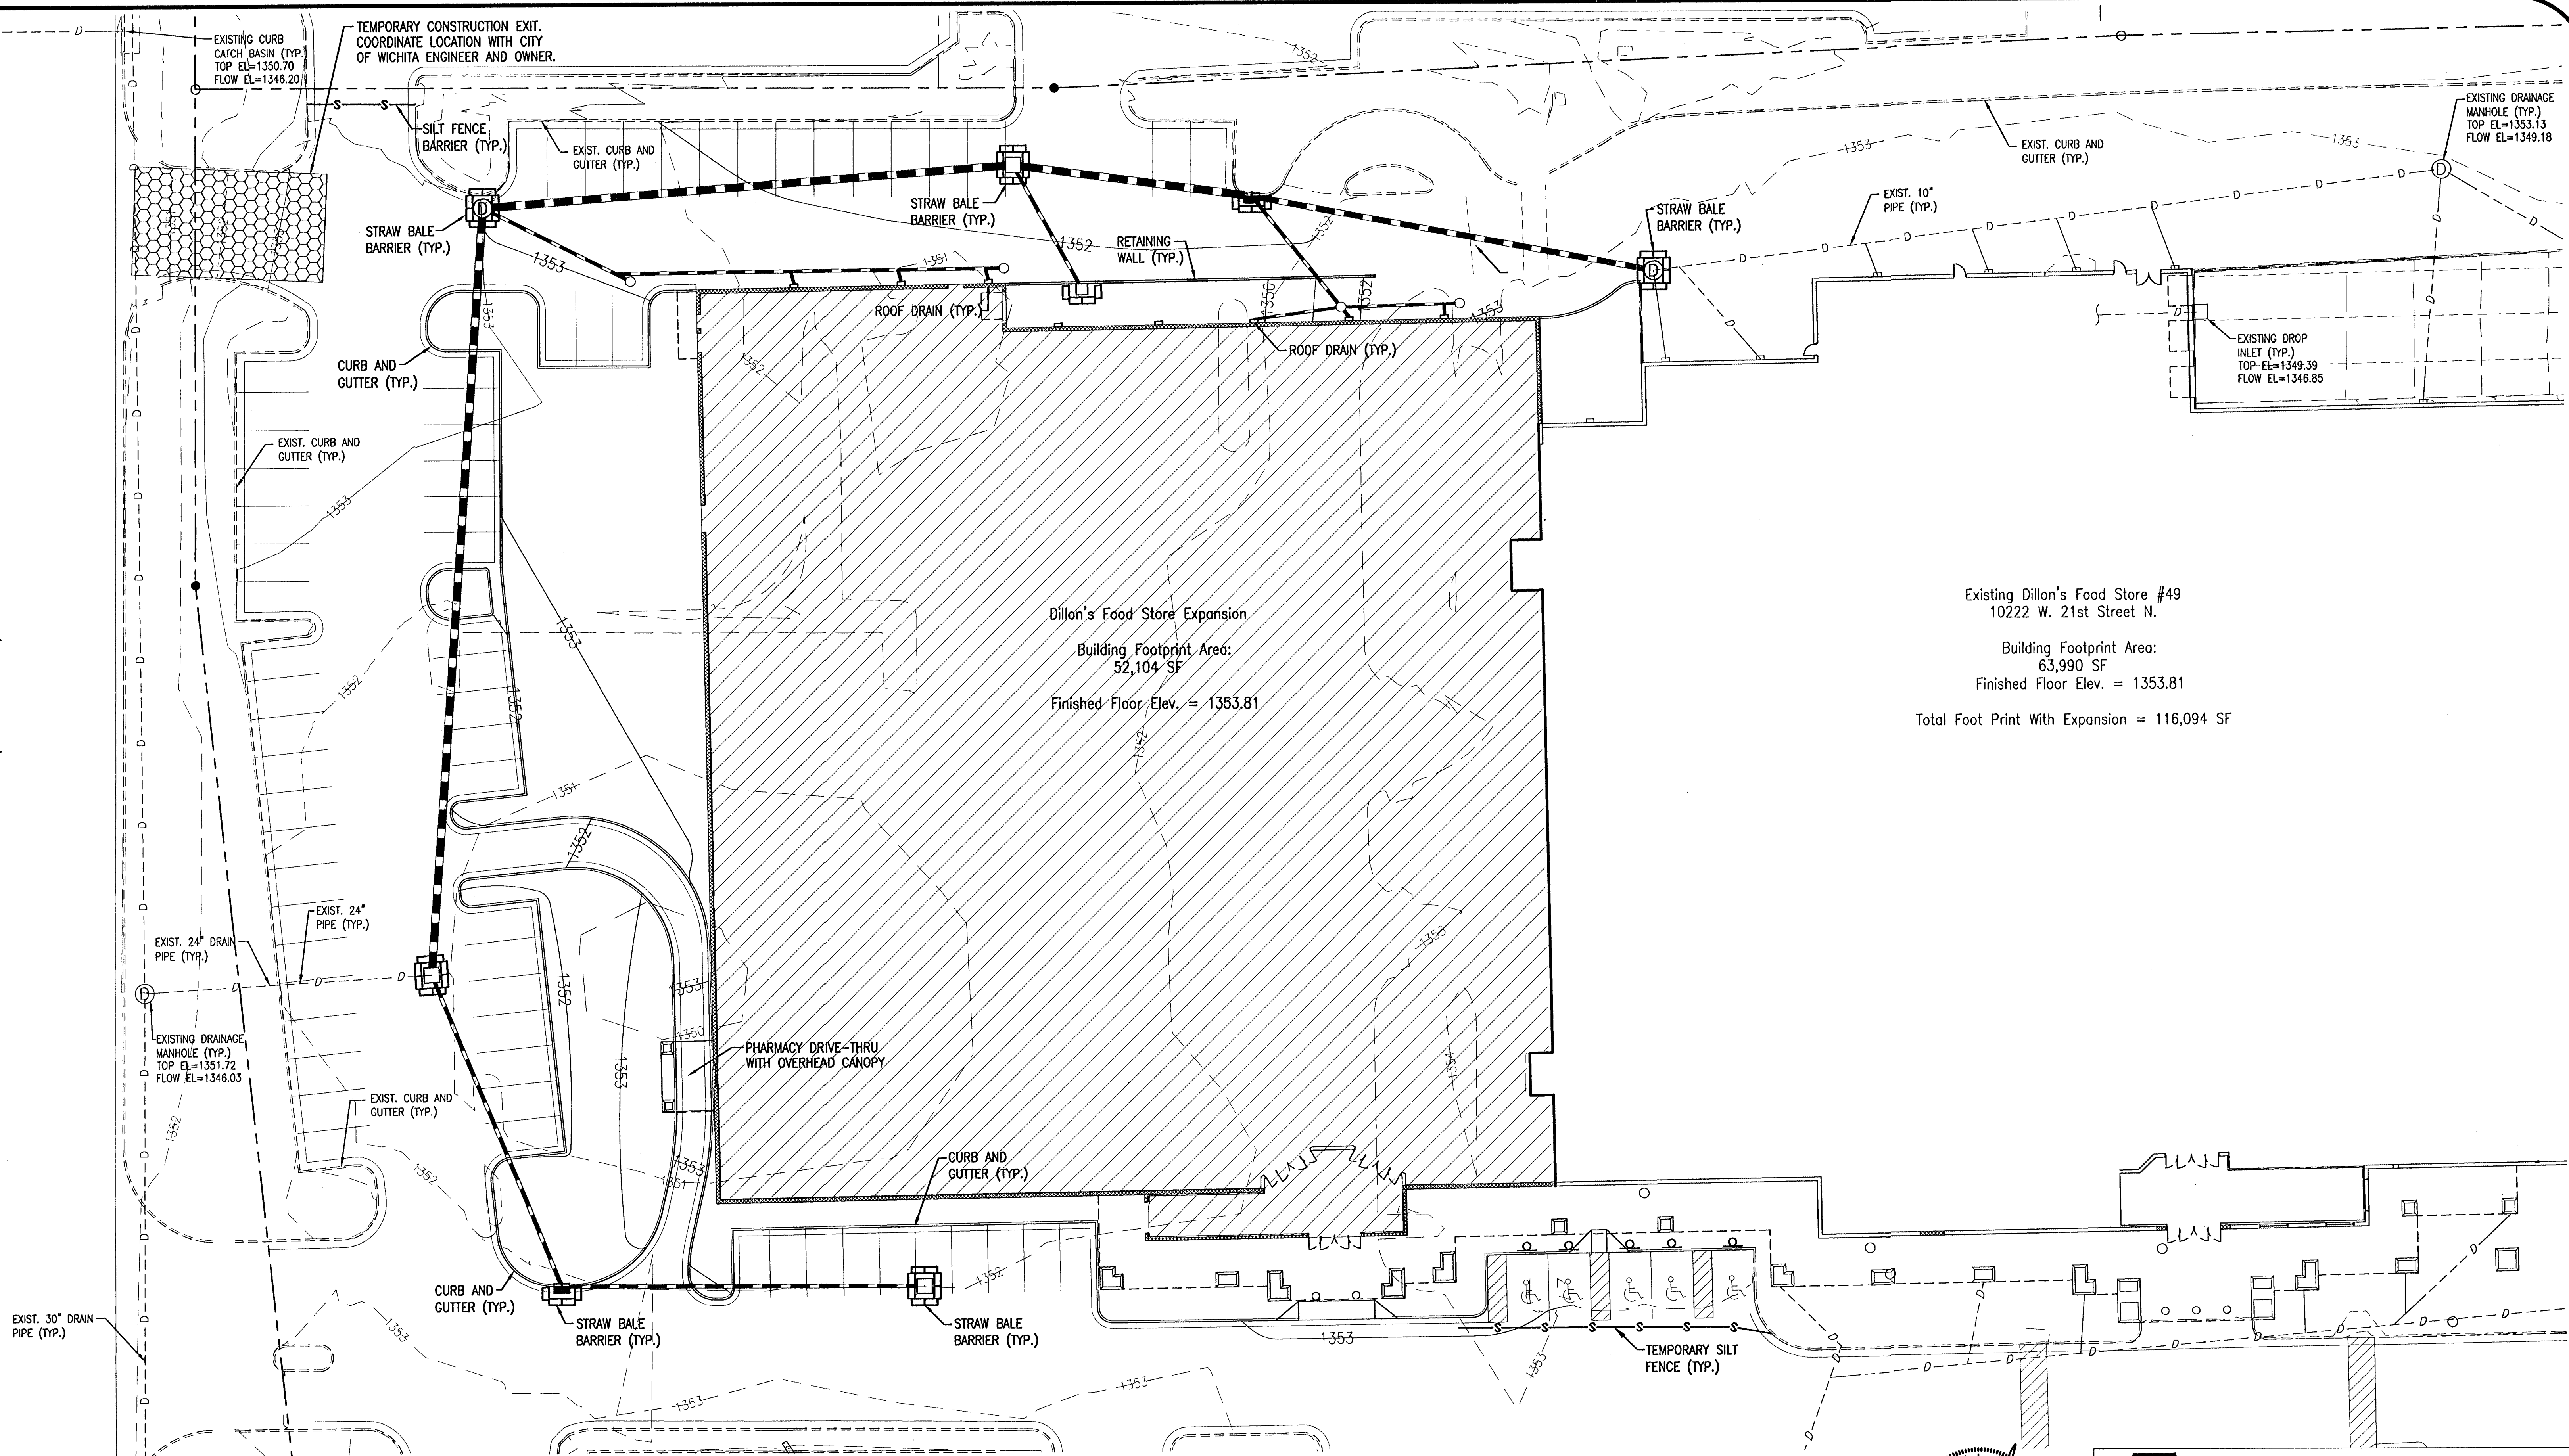
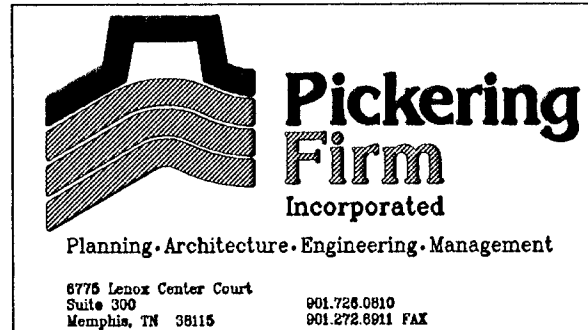


MAIZE ROAD (R.O.W. VARIES)

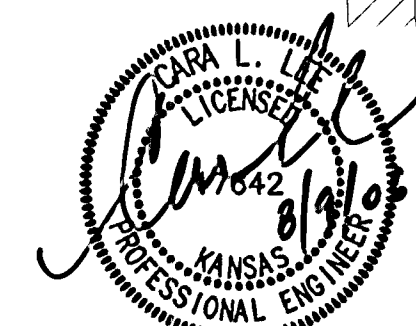

CONSTRUCTION ENTRANCE NOTE:
CONTRACTOR TO PROVIDE A TEMPORARY STABILIZED CONSTRUCTION ENTRANCE TO MINIMIZE SEDIMENT DEPOSITING ON CITY STREETS. TEMPORARY STABILIZED CONSTRUCTION ENTRANCE TO CONFORM TO CITY OF WICHITA'S MINIMUM STANDARDS (SEE SHEET 10 OF 11). CONTRACTOR TO COORDINATE LOCATION OF TEMPORARY STABILIZED CONSTRUCTION ENTRANCE WITH CITY OF WICHITA, ENGINEER, AND OWNER.

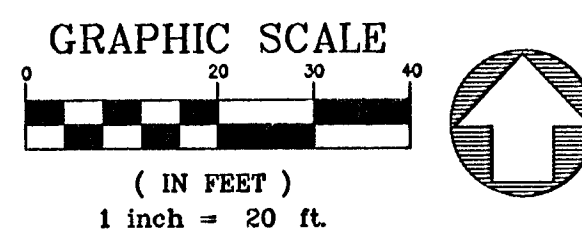

DILLON'S FOOD STORE #49 BUILDING EXPANSION		
PROJECT NAME		
EROSION CONTROL PLAN		
SHEET TITLE		
ATP	ATP	CLM
DESIGN BY	DRAWN BY	CHECKED BY
08-08-06	21047-02	3 OF 11
DATE	JOB NUMBER	SHEET