


File: L:\2021\12\14\1004 - Emerald Bay 4th Ph 3D\Drawings\C3D\Paving\SEEDING PLAN.dwg Last Save: 11/16/2021 8:50 AM Last saved by: MCameraPiedra  
 Last plotted by: Glover, Eric J. Plot Style: --- Plot Scale: 1:2,5649 Plot Date: 11/17/2021 9:04 AM Plotted used: None

EMERALD BAY ESTATES 3RD ADDITION

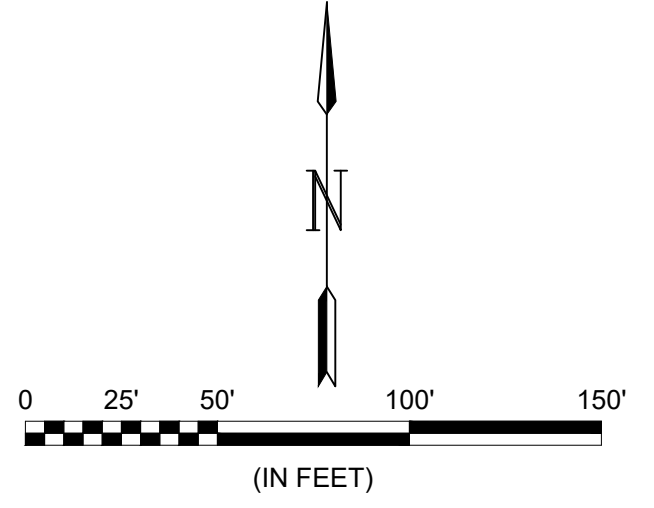

© 2021 GARVER, LLC  
 THIS DOCUMENT, ALONG WITH THE IDEAS AND DESIGNS CONVEYED HEREIN, SHALL BE CONSIDERED INSTRUMENTS OF PROFESSIONAL SERVICE AND ARE PROPERTY OF GARVER, LLC. ANY USE, REPRODUCTION, OR DISTRIBUTION OF THIS DOCUMENT, ALONG WITH THE IDEAS AND DESIGN CONTAINED HEREIN, IS PROHIBITED UNLESS AUTHORIZED IN WRITING BY GARVER, LLC OR EXPLICITLY ALLOWED IN THE GOVERNING PROFESSIONAL SERVICES AGREEMENT FOR THIS WORK.

1995 Midfield Road  
 Wichita, KS 67209  
 (316) 264-8008

REV.	DATE	DESCRIPTION	BY

CITY OF WICHITA  
 WICHITA, KANSAS  
 PAVING PLANS  
 EMERALD BAY 4TH, PHASE 3


SEEDING PLAN

JOB NO.: 21T41004  
 DATE: NOV. 2021  
 DESIGNED BY: .  
 DRAWN BY: .

BAR IS ONE INCH ON ORIGINAL DRAWING  
 IF NOT ONE INCH ON THIS SHEET, ADJUST SCALES ACCORDINGLY.

DRAWING NUMBER

SHEET NUMBER **17** OF **24**

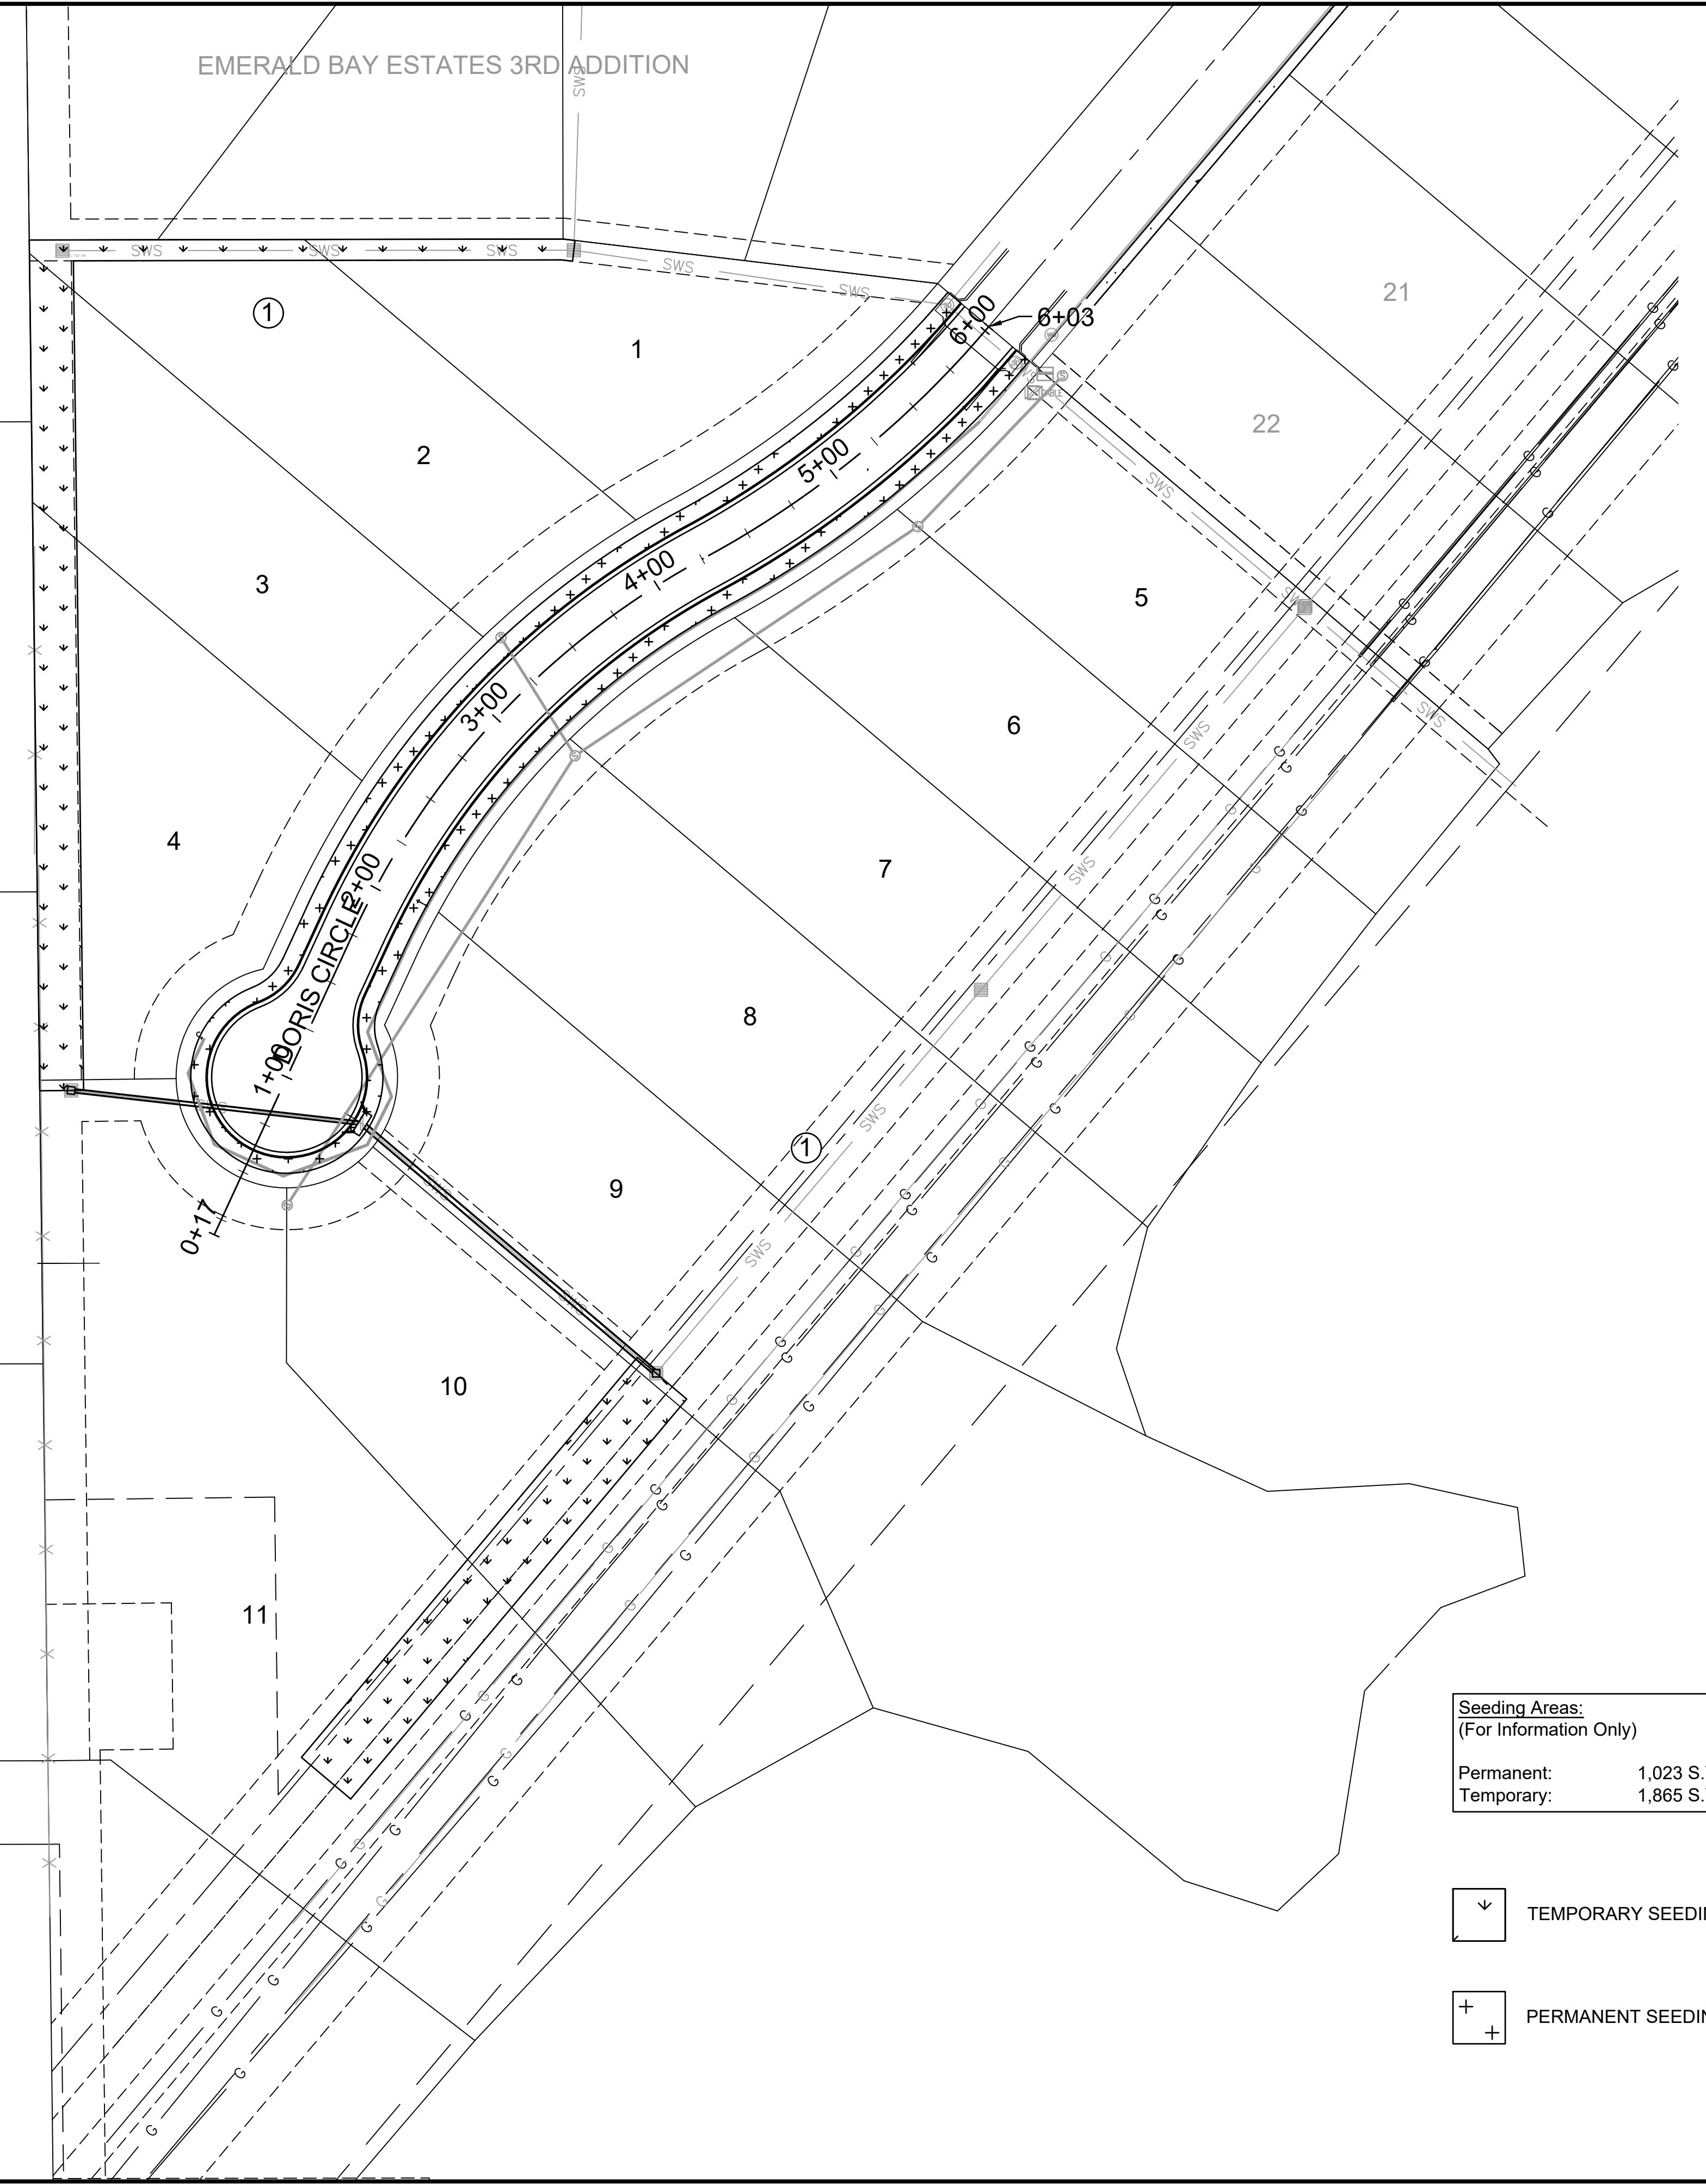

Seeding Areas:  
 (For Information Only)  
 Permanent: 1,023 S.Y.  
 Temporary: 1,865 S.Y.

- v TEMPORARY SEEDING
- + PERMANENT SEEDING

Notes:

1. All disturbed areas shall be seeded, fertilized, mulched, and watered according to the notes on the previous sheet.
2. All disturbed areas in Reserve 'A' and the Right-of-Way - except the areas under paving - shall be seeded with permanent seeding mix. If the area is disturbed after seeding, the Contractor shall re-seed, -fertilize, and -mulch the affected area.
3. The Contractor may use temporary seeding mix during construction activities, but the Right-of-Way must have a permanent seeding mix at the completion of construction activities. All other areas may be seeded using a temporary seeding mix.
4. All seeding shall be bid as 'Seeding, L.S.'