


MINIMUM BUILDING PAD ELEVATION FOR LOWEST OPENING INTO STRUCTURES		
BLOCK	LOT NO.	ELEVATION (NAVD88)
7	1, 2, 3, 4	1366.7
7	5, 6, 7, 8, 9, 10, 11, 12	1362.0
7	15, 16, 17, 18, 19	1359.3

**Benchmarks**

**BENCHMARK #1:**  
CHISELED SQUARE AT THE NORTHEAST CORNER OF A CURB INLET ON THE NORTH SIDE OF KINKAID ST.  
ELEVATION = 1366.78 (NAVD88)

**BENCHMARK #2:**  
CHISELED SQUARE ON THE TOP OF CURB AT THE SOUTHEAST CORNER OF CRANBROOK AND BELLAIRE.  
ELEVATION = 1374.75 (NAVD88)

**BENCHMARK #3:**  
CHISELED SQUARE ON THE TOP OF CURB ON THE EAST SIDE OF CHATEAU, NORTH CURB RETURN OF THE HAMMER HEAD TURNAROUND.  
ELEVATION = 1361.56 (NAVD88)

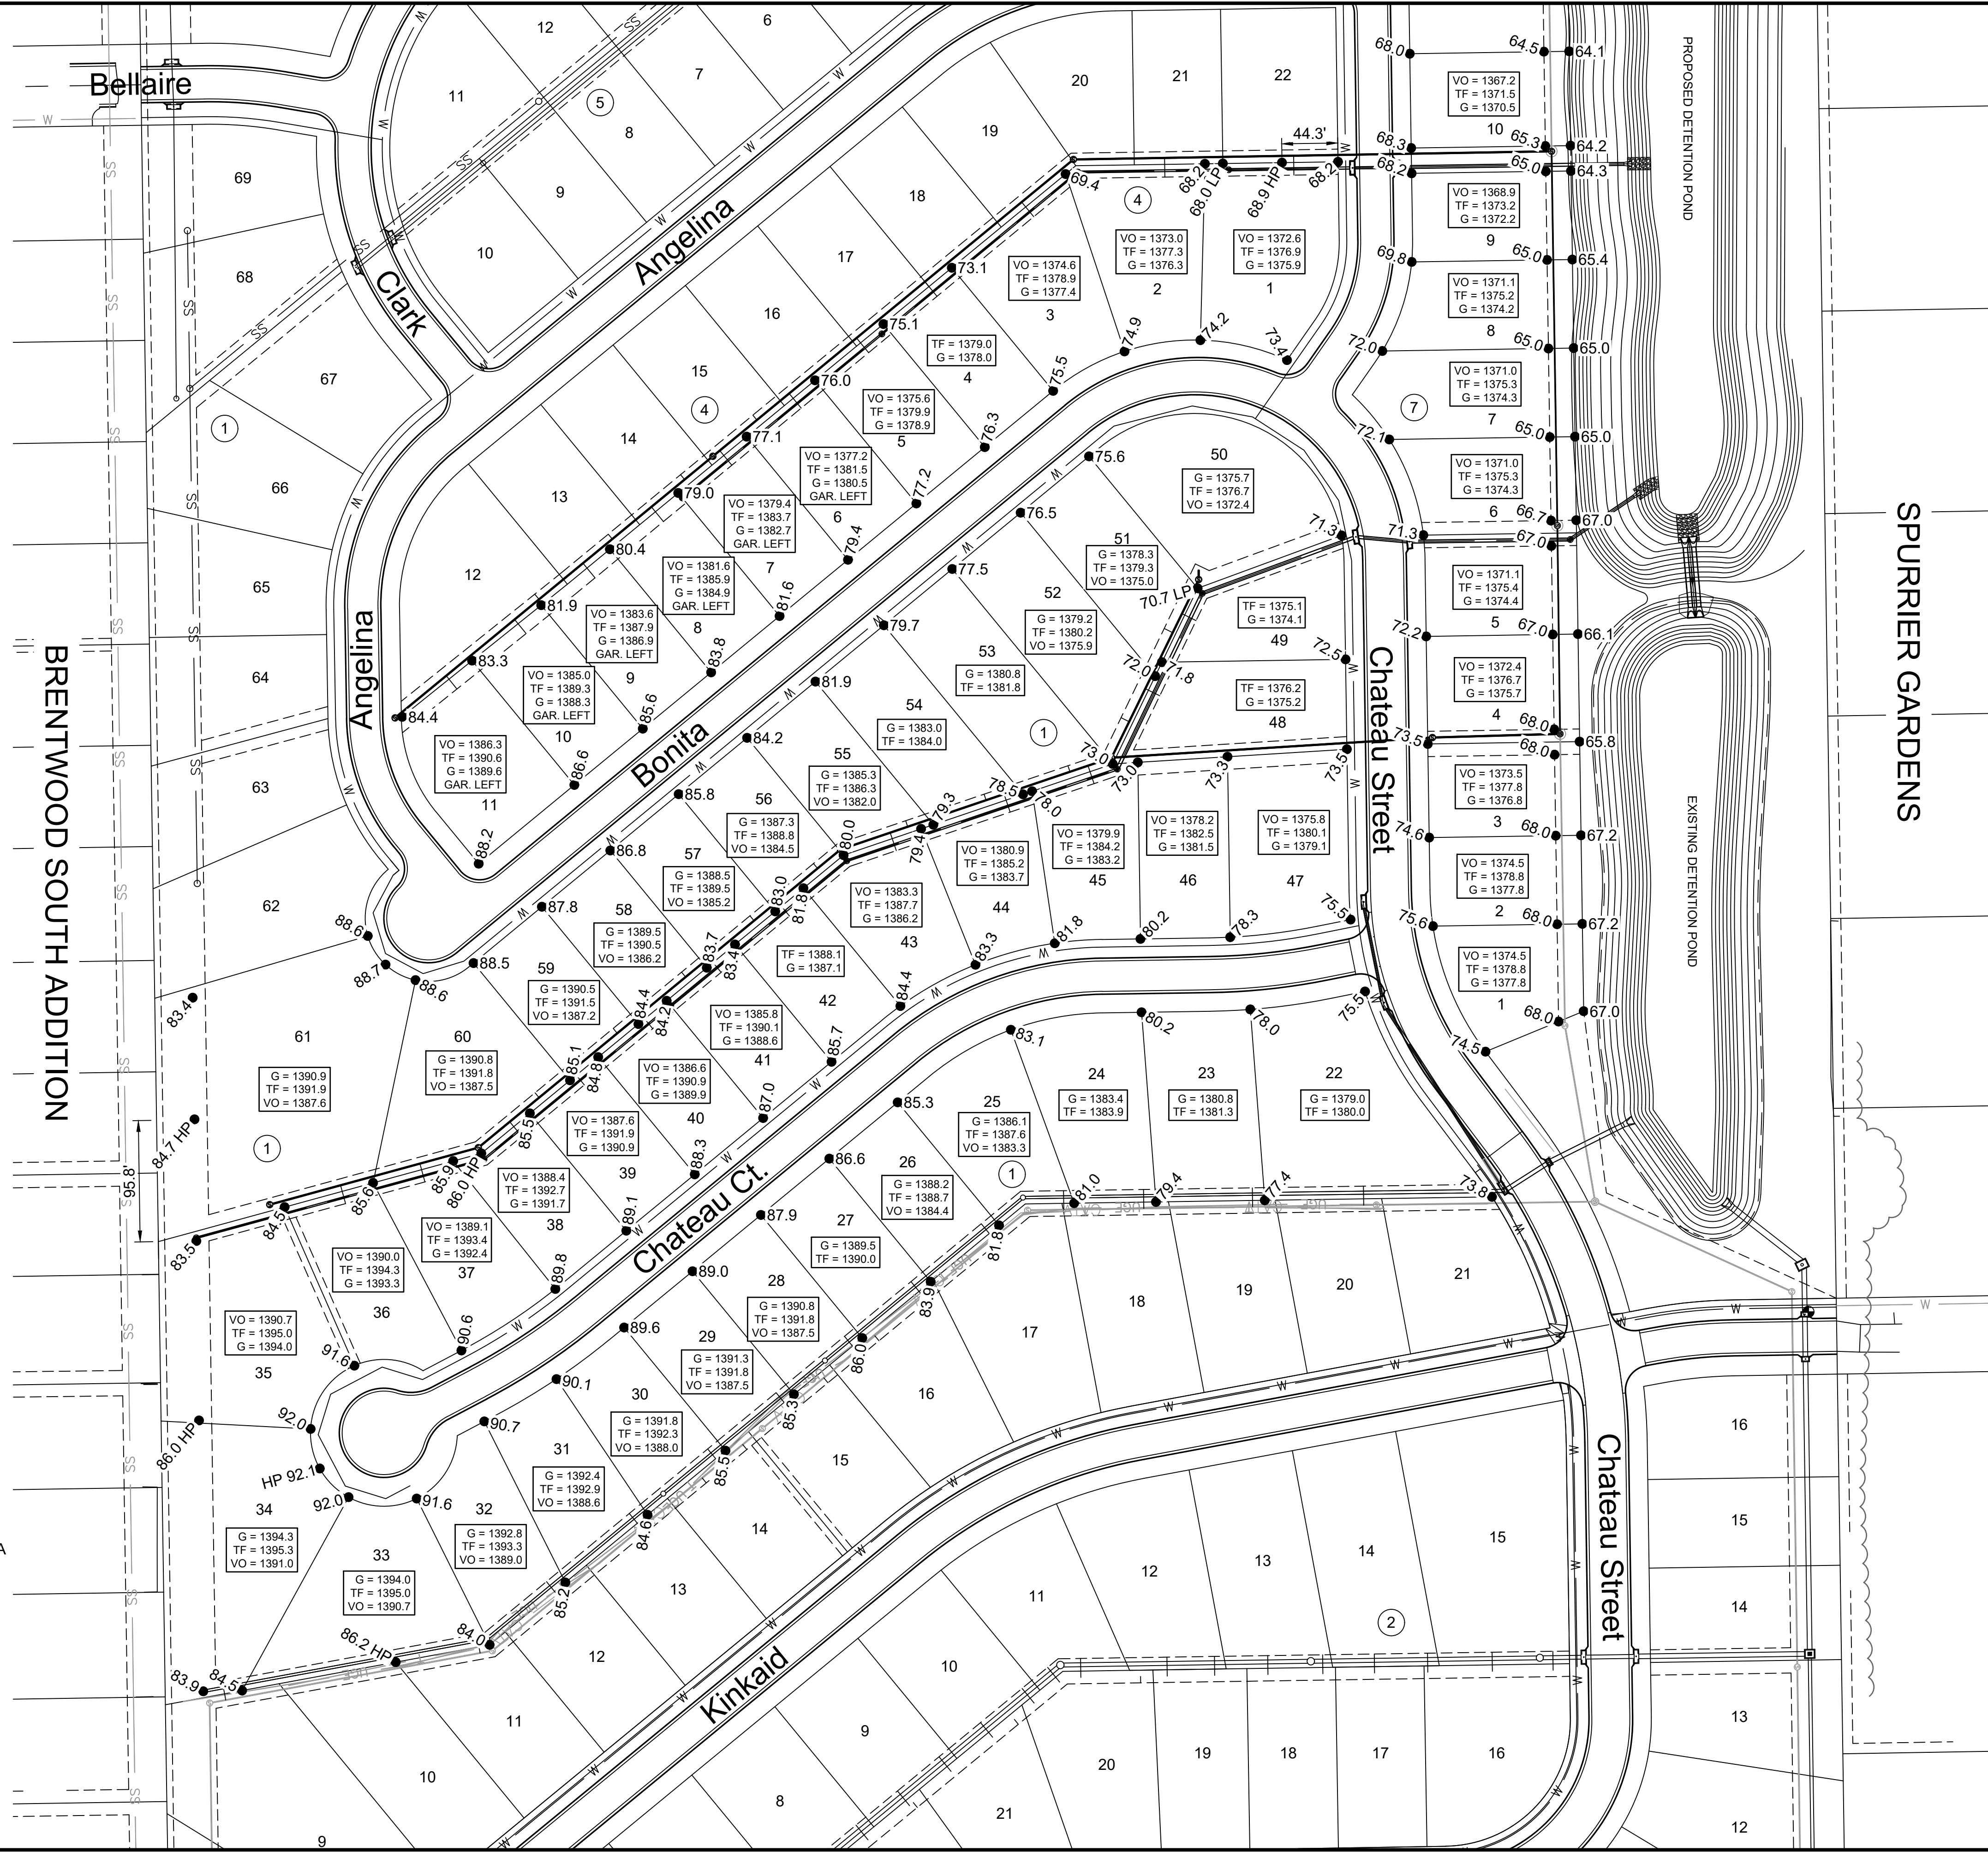

© 2021 GARVER, LLC  
THIS DOCUMENT, ALONG WITH THE IDEAS AND DESIGNS CONVEYED HEREIN, SHALL BE CONSIDERED INSTRUMENTS OF PROFESSIONAL SERVICE AND ARE PROPERTY OF GARVER, LLC. ANY USE, REPRODUCTION, OR DISTRIBUTION OF THIS DOCUMENT, ALONG WITH THE IDEAS AND DESIGN CONTAINED HEREIN, IS PROHIBITED UNLESS AUTHORIZED IN WRITING BY GARVER, LLC OR EXPLICITLY ALLOWED IN THE GOVERNING PROFESSIONAL SERVICES AGREEMENT FOR THIS WORK.

1995 Midfield Road  
Wichita, KS 67209  
(316) 264-8008



REV.	DATE	DESCRIPTION	BY



CITY OF WICHITA  
WICHITA, KANSAS

CEDAR CREEK ADD,  
PHASE 2 - SWS

**4 CORNER GRADING PLAN**

JOB NO.: 20T41009  
DATE: JAN 2022  
DESIGNED BY: CDJ  
DRAWN BY: MCP

BAR IS ONE INCH ON ORIGINAL DRAWING  
IF NOT ONE INCH ON THIS SHEET, ADJUST SCALES ACCORDINGLY.

DRAWING NUMBER