
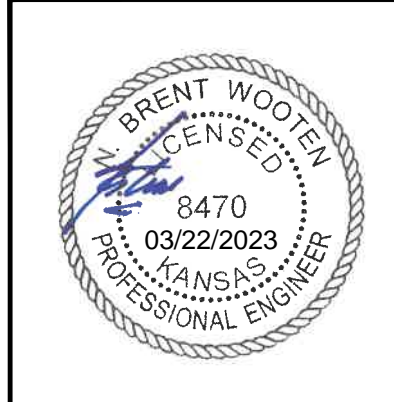
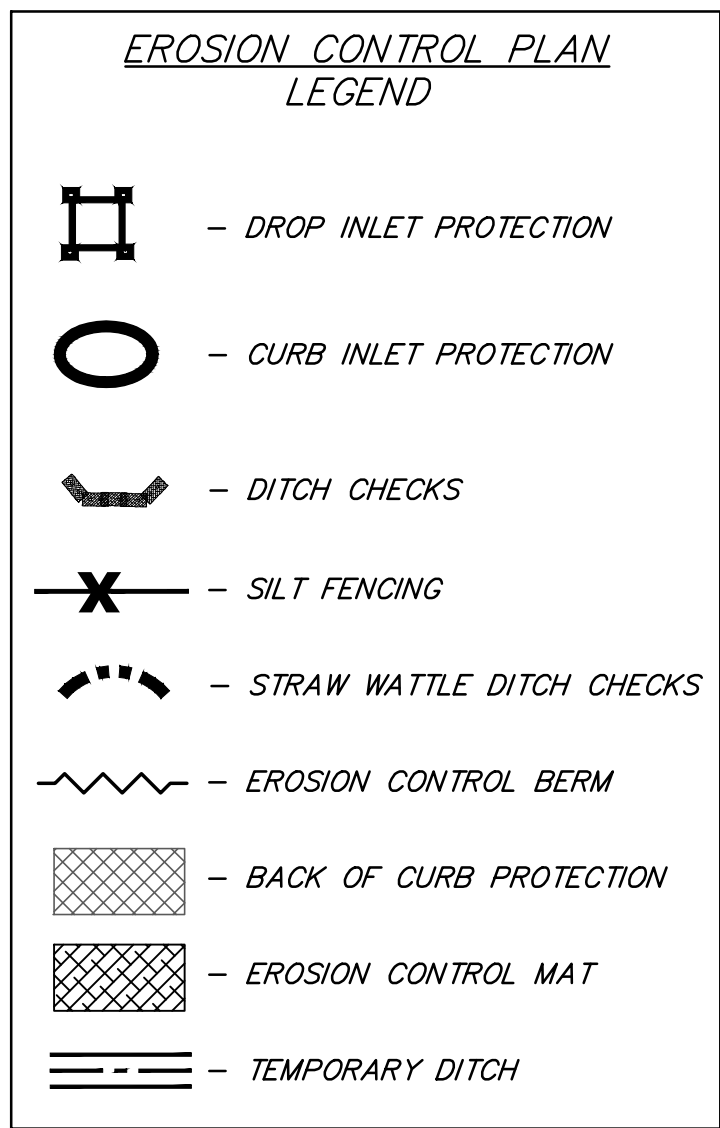
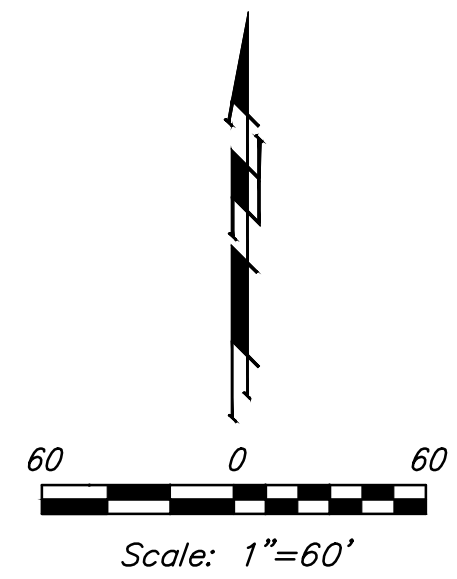
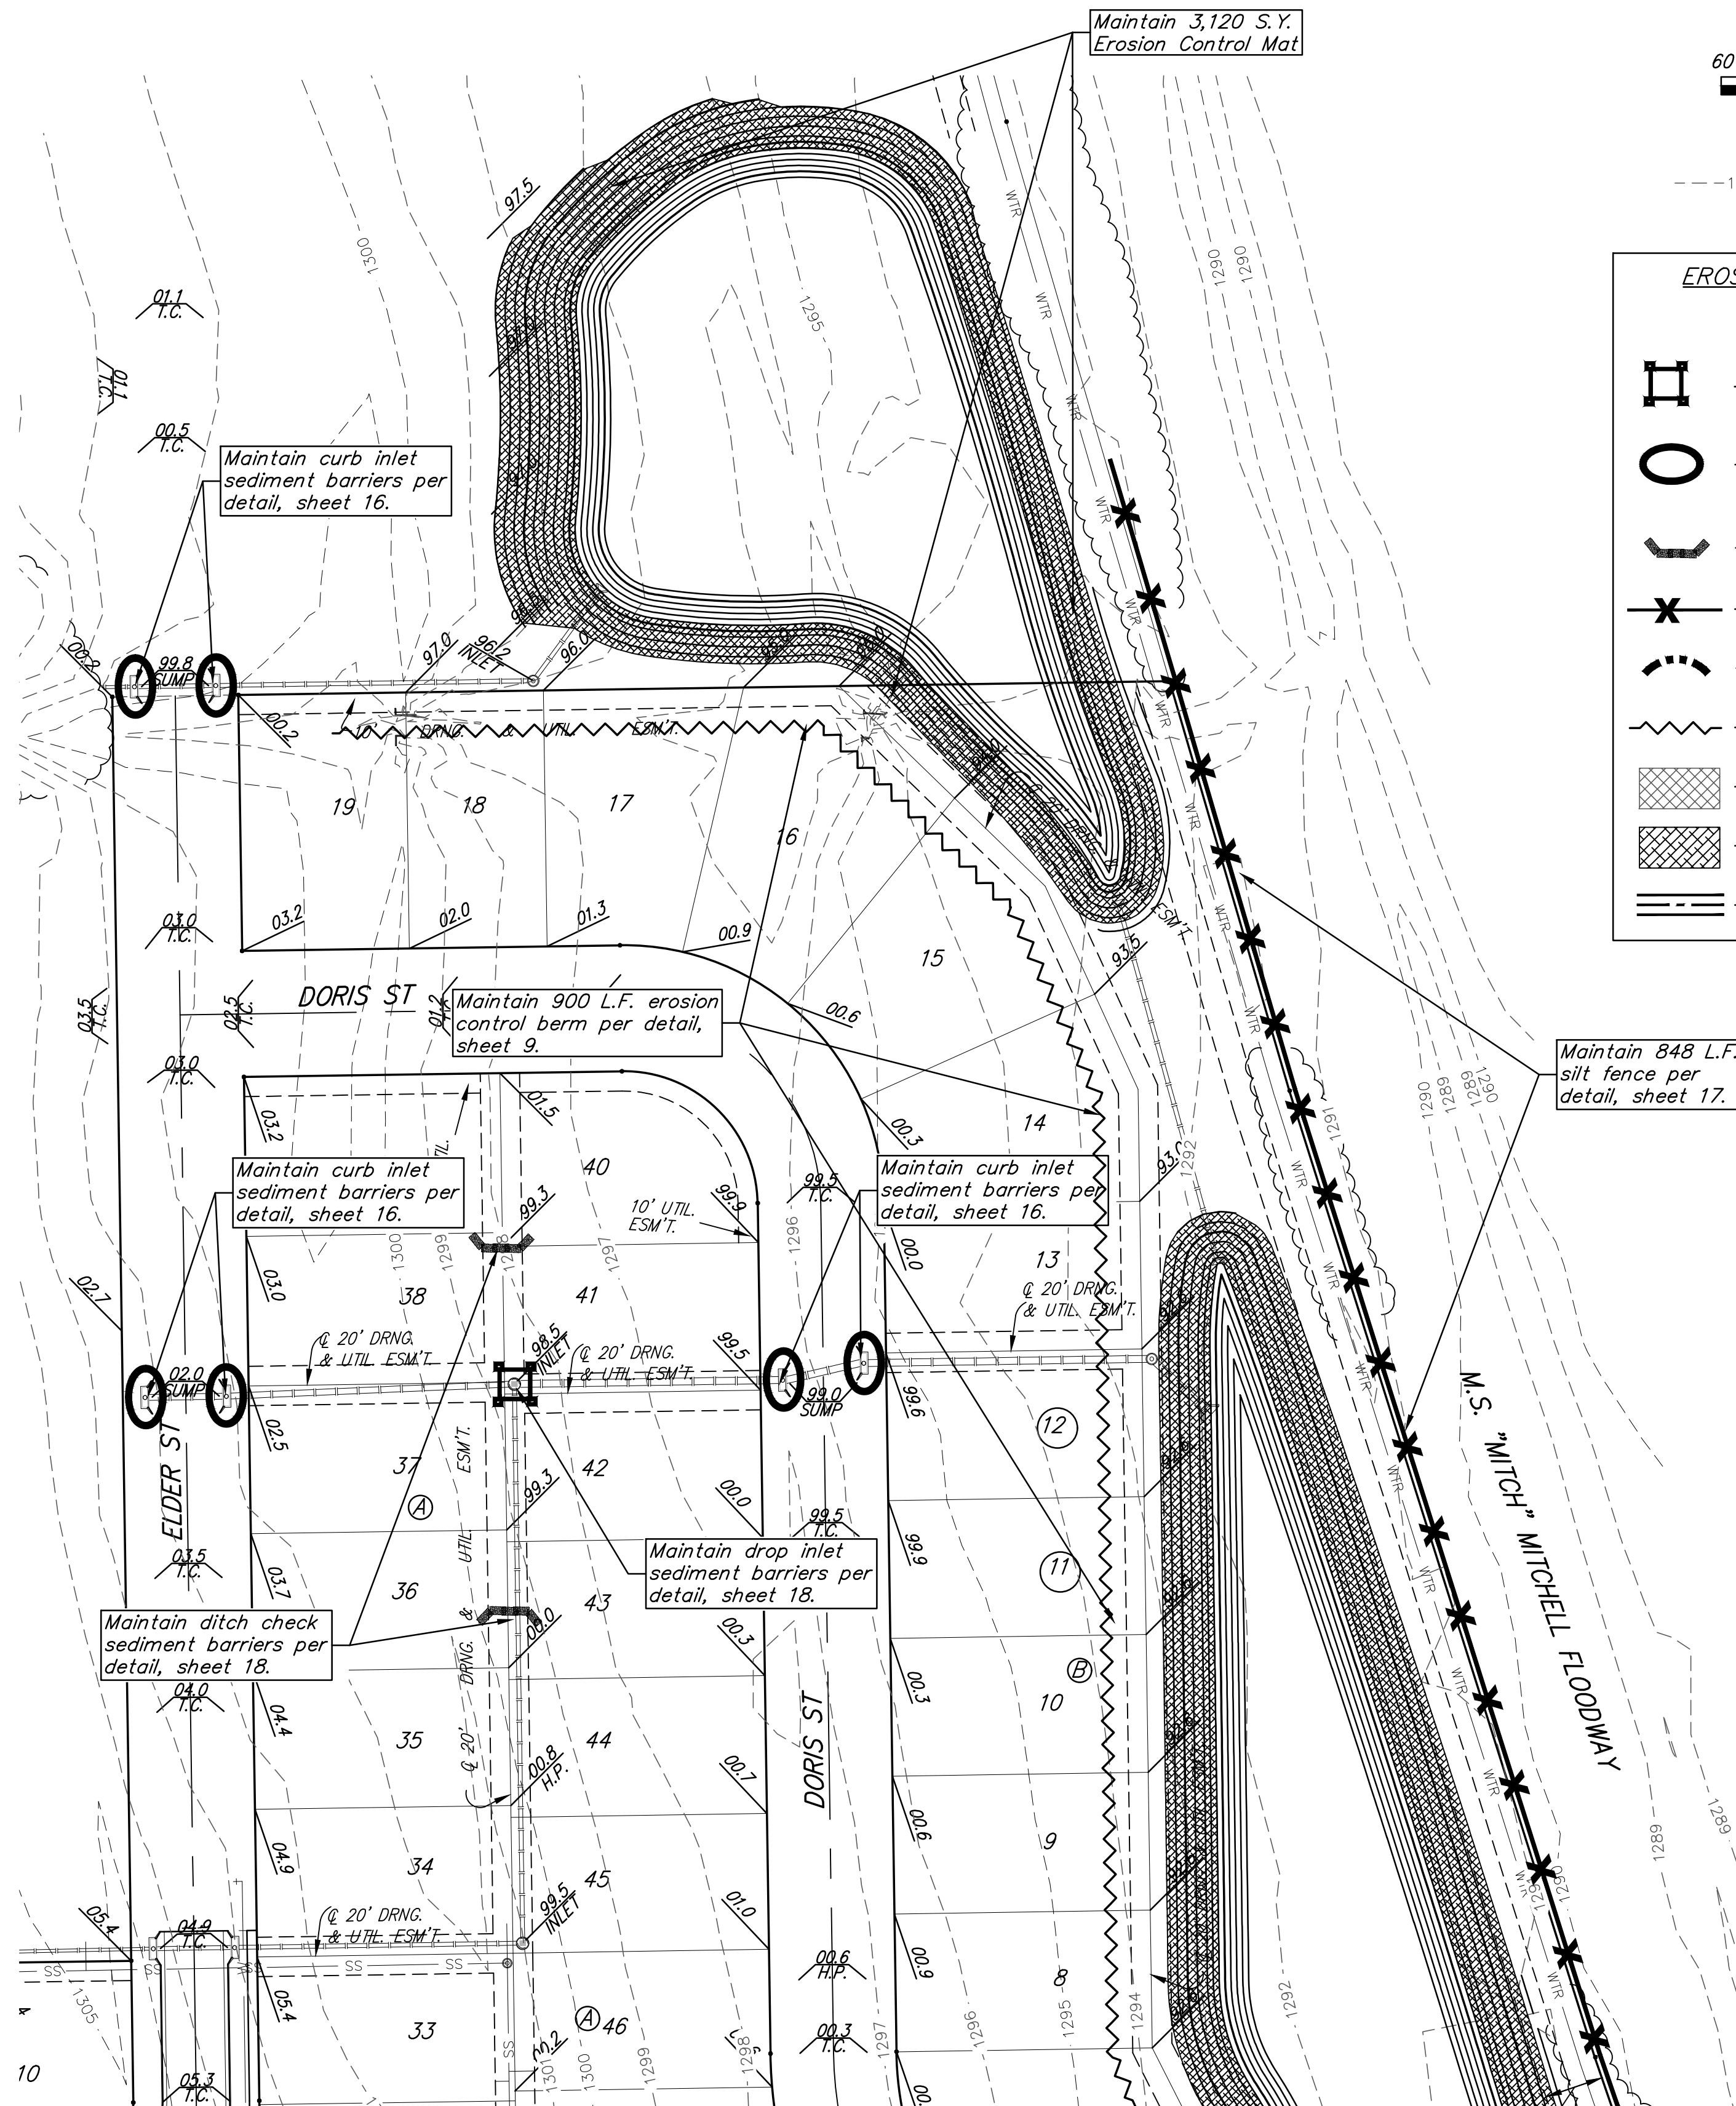
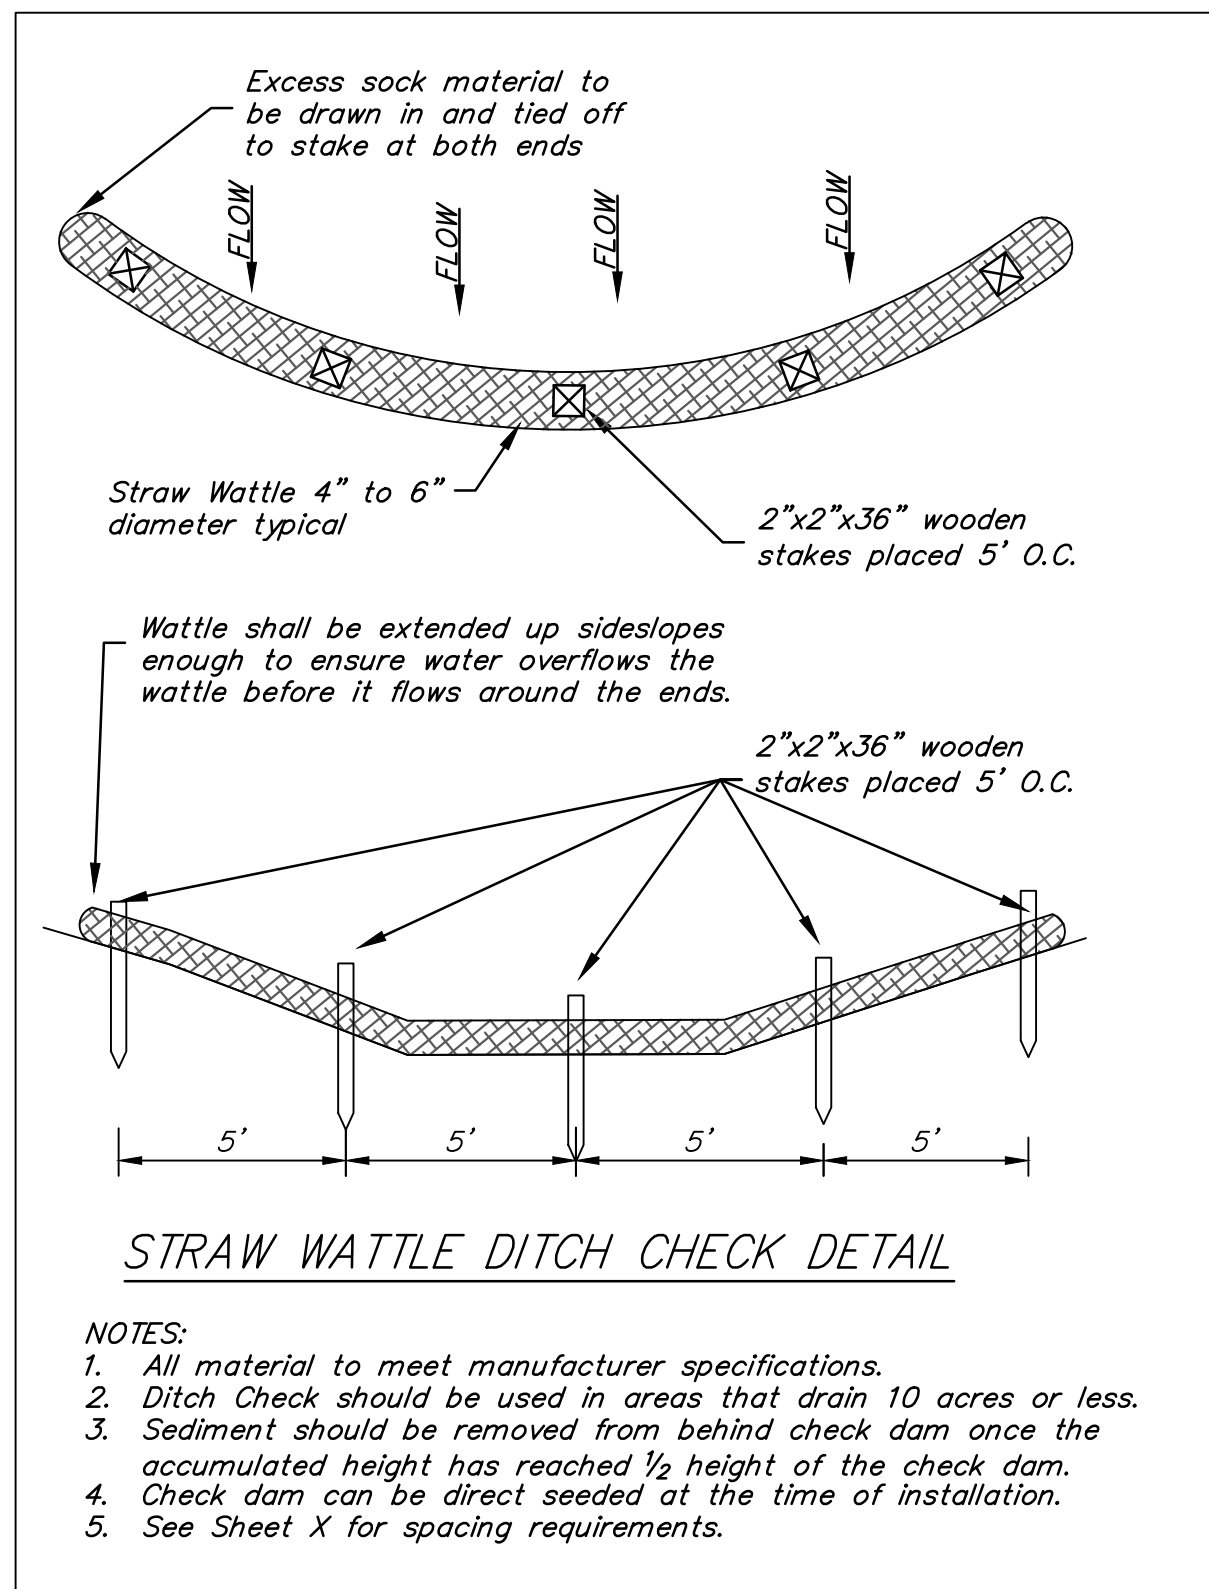


All easements have been graded prior to construction with the mass grading plan.

EROSION CONTROL MEASURE	INSTALL	MAINTAIN	REMOVE
BACK OF CURB PROTECTION (LF)	3,877	0	0
CONSTRUCTION ENTRANCE (EA)	0	1	0
CURB INLET BARRIER (EA)	4	8	0
DITCH CHECK (EA)	0	15	0
DROP INLET PROTECTION (EA)	0	11	0
STRAW WATTLE DITCH CHECK (EA)	0	4	0
EROSION CONTROL BERM (LF)	0	1,570	0
SILT FENCE (LF)	0	2,236	0
EROSION CONTROL MAT (SY)	0	9,071	0

QUANTITIES ARE FOR INFORMATION ONLY! CONTRACTOR SHALL VERIFY QUANTITIES PER FINAL BID QUANTITY SHEET.

* ALL EXISTING BMPs INCLUDING CONSTRUCTION ENTRANCE, SEDIMENT BARRIERS, SILT FENCE, EROSION CONTROL BERM, AND EROSION CONTROL MAT SHALL BE MAINTAINED AND REPAIRED IF NECESSARY. REPLACEMENT OR REMOVAL OF EROSION CONTROL MEASURES TO BE PAID FOR BY L.S. BID ITEM "MAINTAIN EXISTING BMPs"

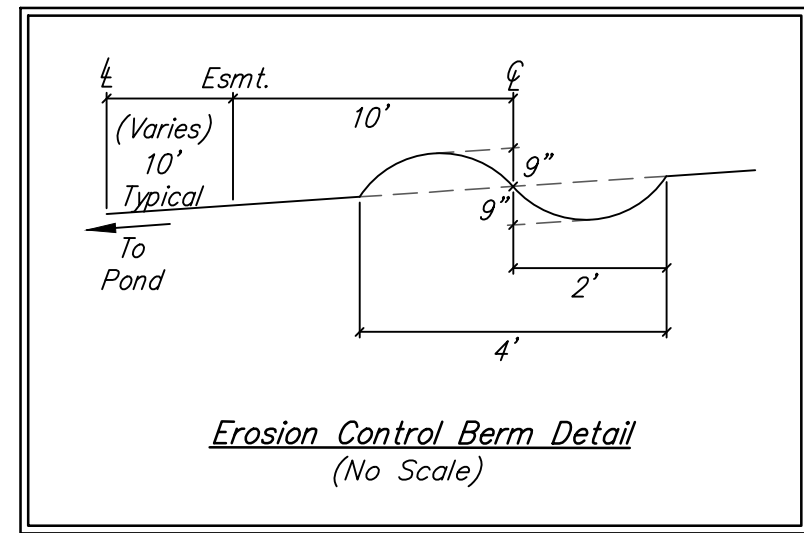

BAUGHMAN COMPANY
 315 Ellis St.
 Wichita, KS 67211
 316-262-7271
 BaughmanCo.com

COLT MEADOWS ADD.
 Phase 1

EROSION CONTROL PLAN

STREET IMPROVEMENTS
 PROJECT NUMBER:
 22-04-E166

DESIGN: NBW DRAWN: TMS
 DATE: March 22, 2023

SHEET OF
9 32