
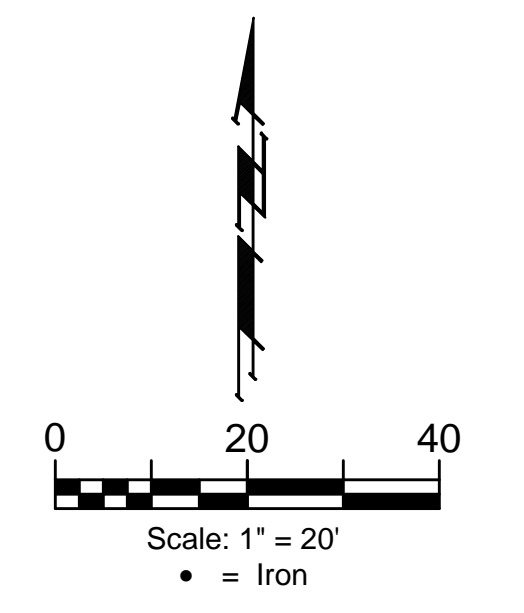
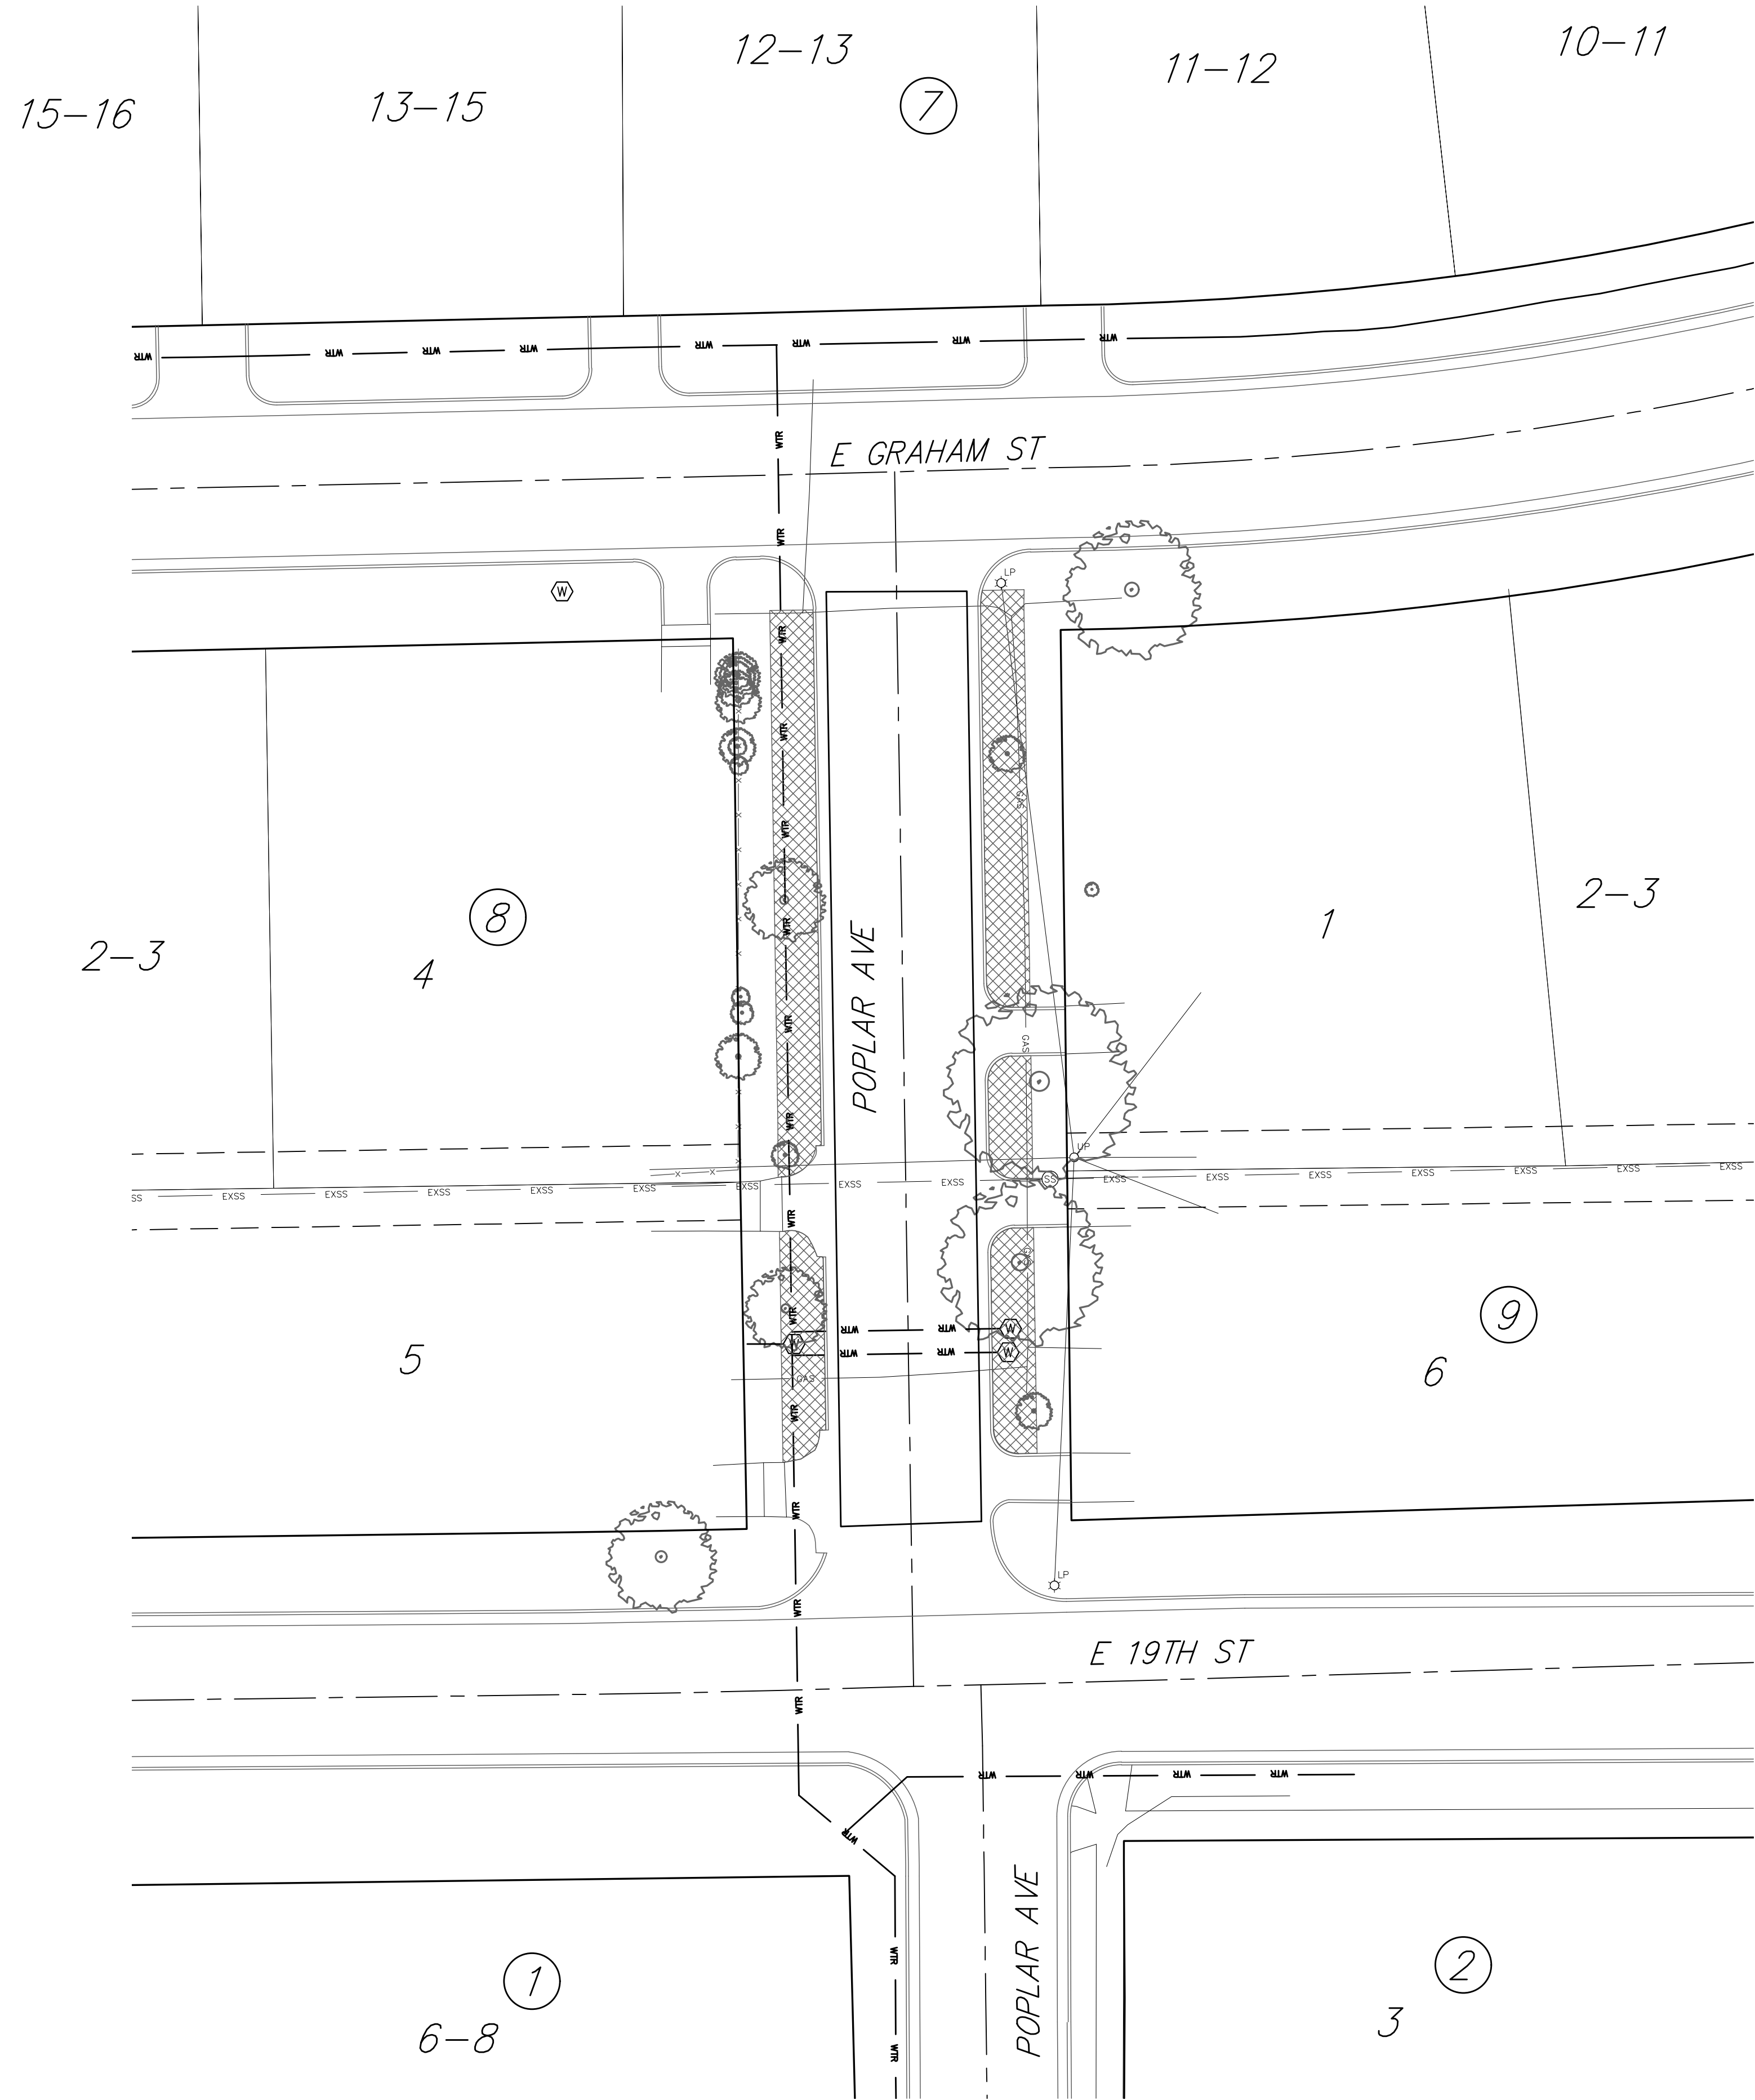


**BENCHMARKS:**  
**BENCHMARK #1**  
 Square cut set on the top of curb, 15 ft S and 18 ft E of W Lot corner 11-12 BLK 7. Elev. = 1322.38 (NAVD88)  
**BENCHMARK #2**  
 Square cut w/ "x" cut set on the top of curb, 35 ft S and 7 ft W of NW Lot corner 3 BLK 2. Elev. = 1320.50 (NAVD88)

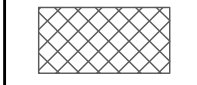


Existing Ground - - - - - 1364 - - - - -

**EROSION CONTROL PLAN LEGEND**

 - BACK OF CURB PROTECTION

EROSION CONTROL MEASURE	INSTALL	MAINTAIN
CONSTRUCTION ENTRANCE (EA)	0	0
BACK OF CURB PROTECTION (LF)	290	0

\* ALL EXISTING BMPs INCLUDING CONSTRUCTION ENTRANCE, SEDIMENT BARRIERS, SILT FENCE, CUT-OFF TRENCH, AND EROSION CONTROL MAT SHALL BE MAINTAINED AND REPAIRED IF NECESSARY.

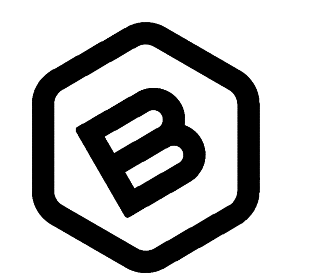

**BAUGHMAN COMPANY**  
 315 Ellis St.  
 Wichita, KS 67211  
 316-262-7271  
 BaughmanCo.com

**EROSION CONTROL**

Street Paving Improvements

PROJECT NUMBER:	472-2023-085849
DESIGN: NBW DRAWN: AJV	
DATE: Apr. 12, 2023	
SHEET	OF
04	12

File: C:\Projects\Poplar, Lilec & 10th Street\22-11-E373\Engineering\Poplar Ave, 19th To Graham\STR Plans.dwg