


BENCHMARKS:
 BM #1: "L" Cut on Top of Curb at West Line of Lot 7, Block A, Auburn Hills 5th Addition. Elev. = 207.73 (City Datum)
 BM #2: Disc in Back of Curb, North of Front Corner Common to Lots 23 and 24, Block D, Auburn Hills 12th Addition. Elev. = 191.84 (City Datum)
 BM #3: "L" Cut in Middle of Curb Inlet Top Adjacent to the South Corner of Lot 15, Block B. Elev. = 193.65 (City Datum)

NOTE: Contractor shall remove & replace existing erosion control measures as necessary for construction. Cost incidental to "Site Clearing and Restoration." Contractor shall be required to maintain all on-site erosion control items until final acceptance by the City of Wichita.

Scale: 1" = 60'

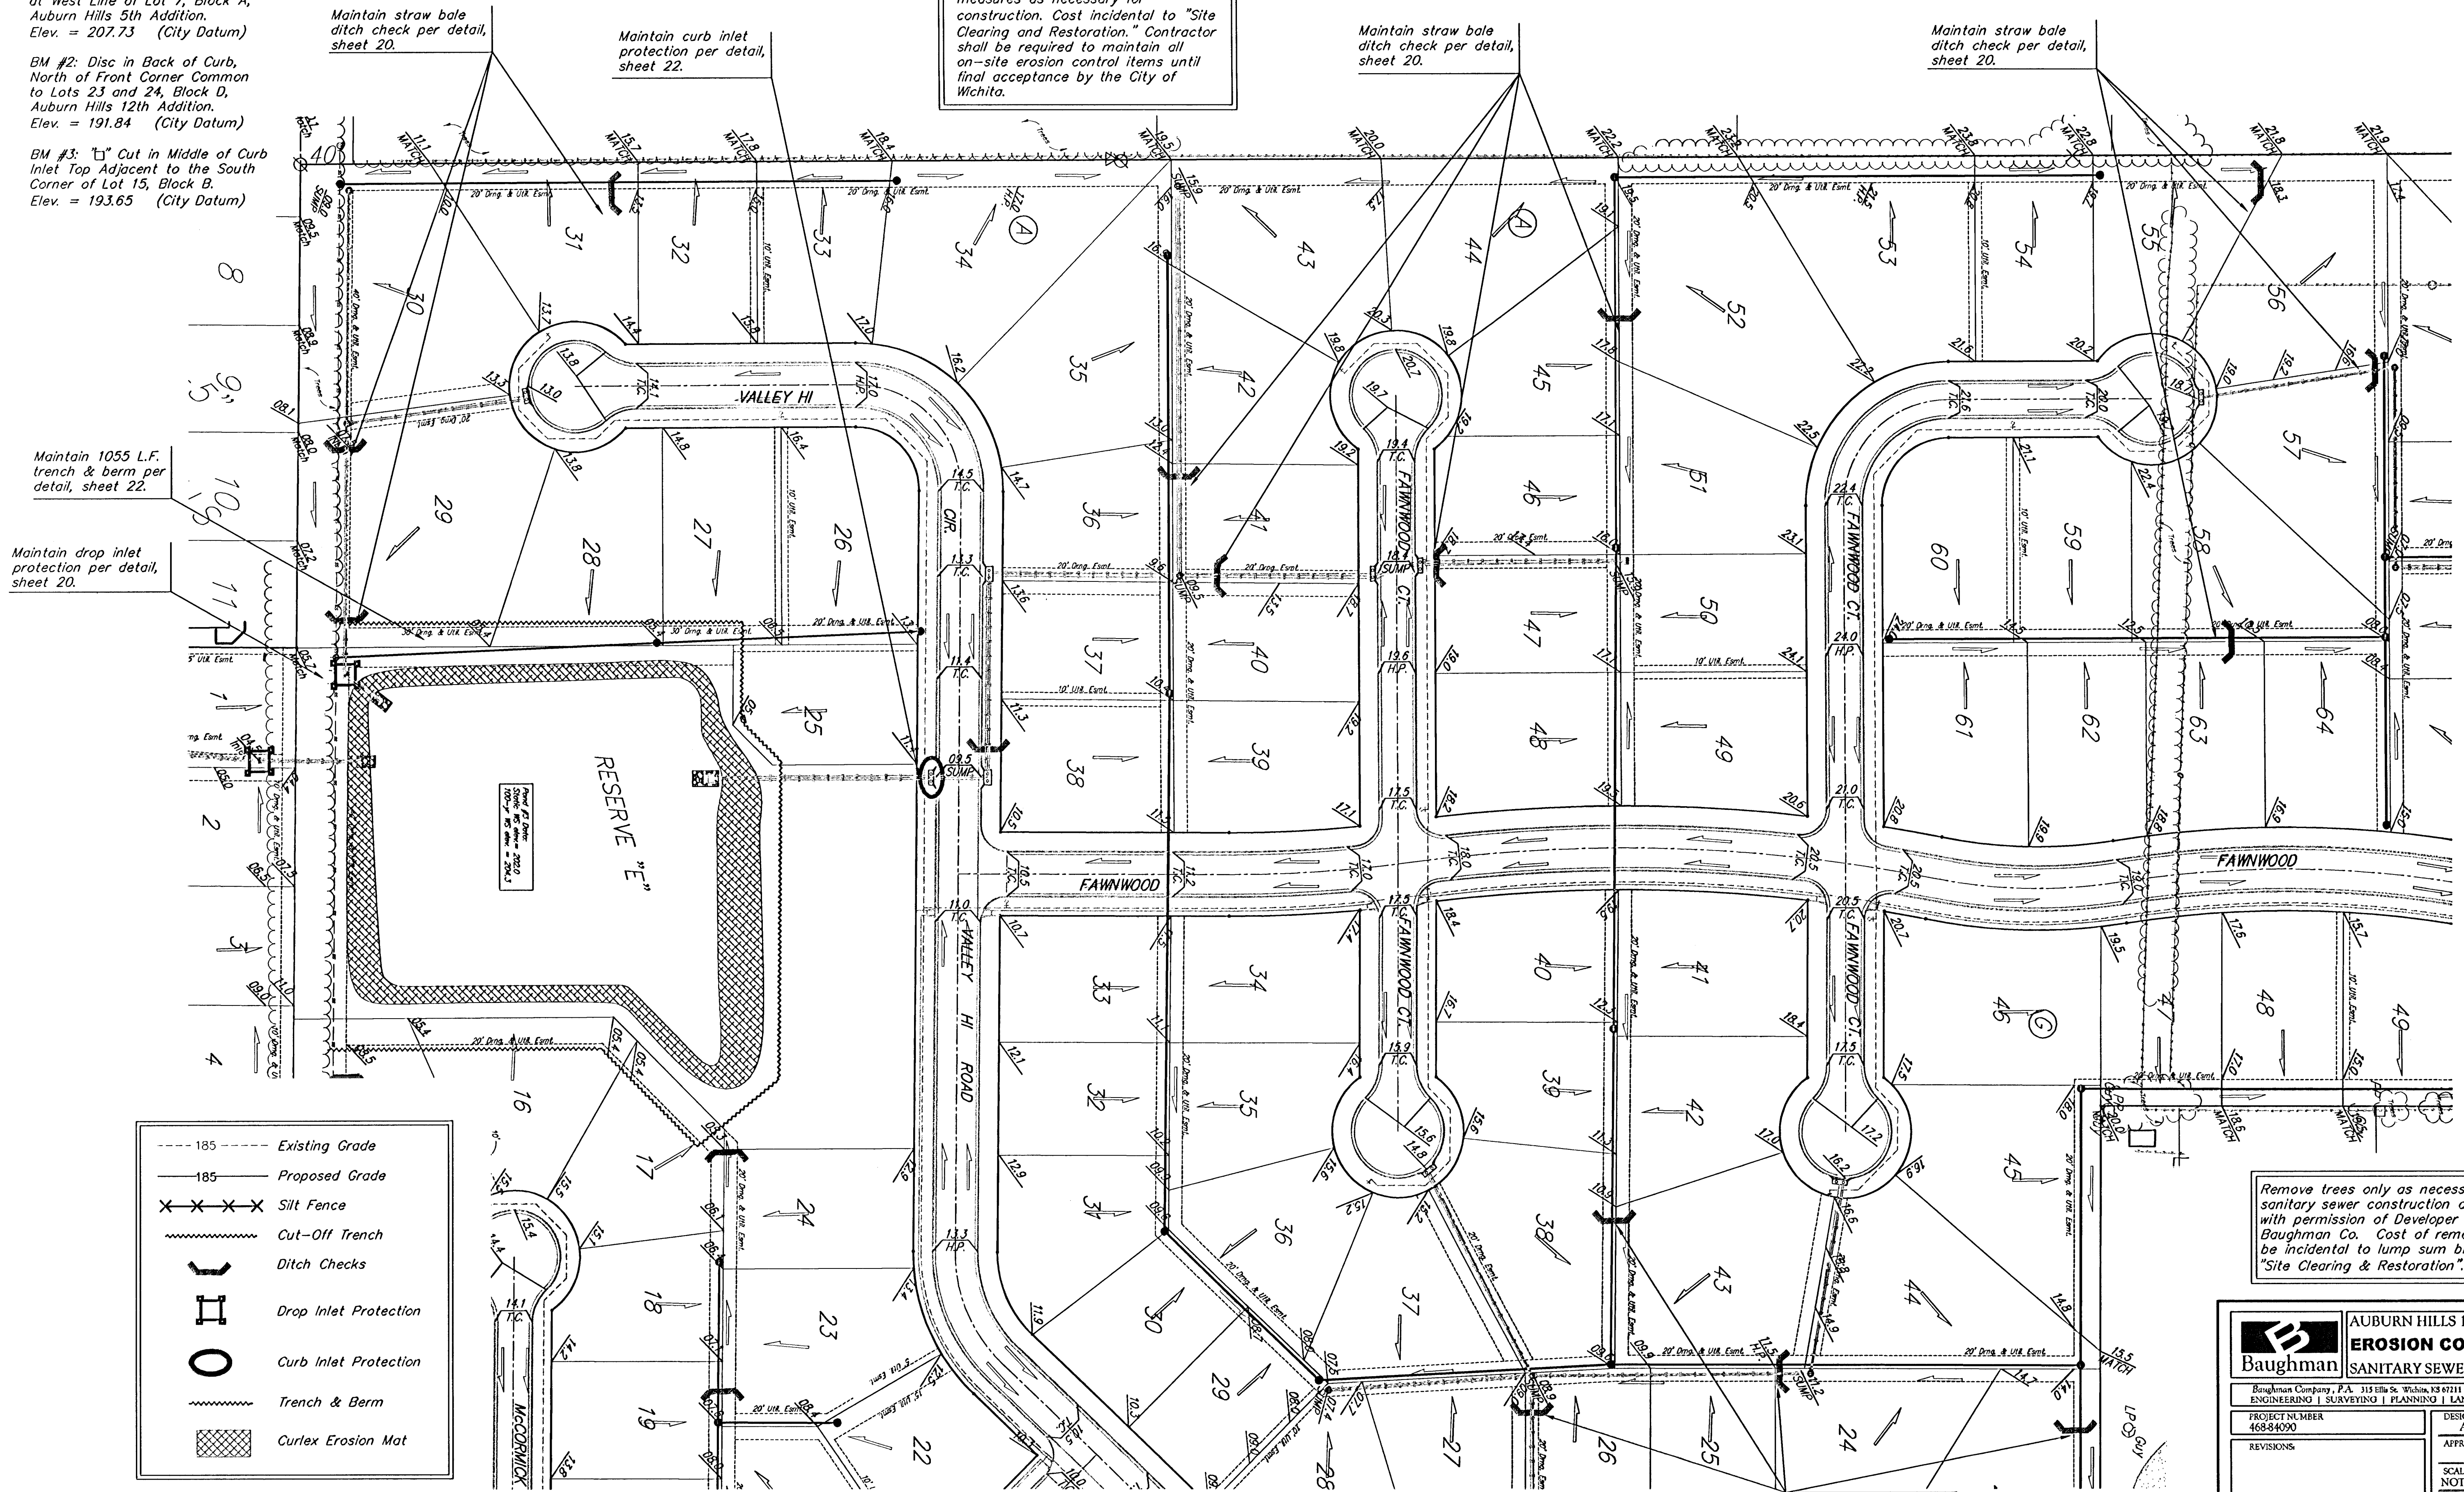

--- 185 ---	Existing Grade
— 185 —	Proposed Grade
X X X X	Silt Fence
-----	Cut-Off Trench
~ ~ ~ ~	Ditch Checks
H	Drop Inlet Protection
O	Curb Inlet Protection
-----	Trench & Berm
▨	Curlex Erosion Mat

Remove trees only as necessary for sanitary sewer construction and only with permission of Developer or Baughman Co. Cost of removal to be incidental to lump sum bid item "Site Clearing & Restoration".

	AUBURN HILLS 16TH ADD. - PH. II	
	EROSION CONTROL PLAN	
SANITARY SEWER IMPROVEMENTS		
<small>Baughman Company, P.A. 315 S.W. 9th St., Wichita, KS 67211 F316327711 F316326149 ENGINEERING SURVEYING PLANNING LANDSCAPE ARCHITECTURE</small>		
PROJECT NUMBER 46884090	DESIGN AEG	DRAWN TMS
REVISIONS	APPROVED	DATE 05/06
	SCALE NOTED	SHEET
		19 OF 27
AuburnHills16th/PhaseII/SSep		0602-E300